



NOTE: CHAINAGES SHOWN ARE ALONG S. P. OF ROYAL AVENUE  
STA. 1+000.000 = W P. MAIN STREET

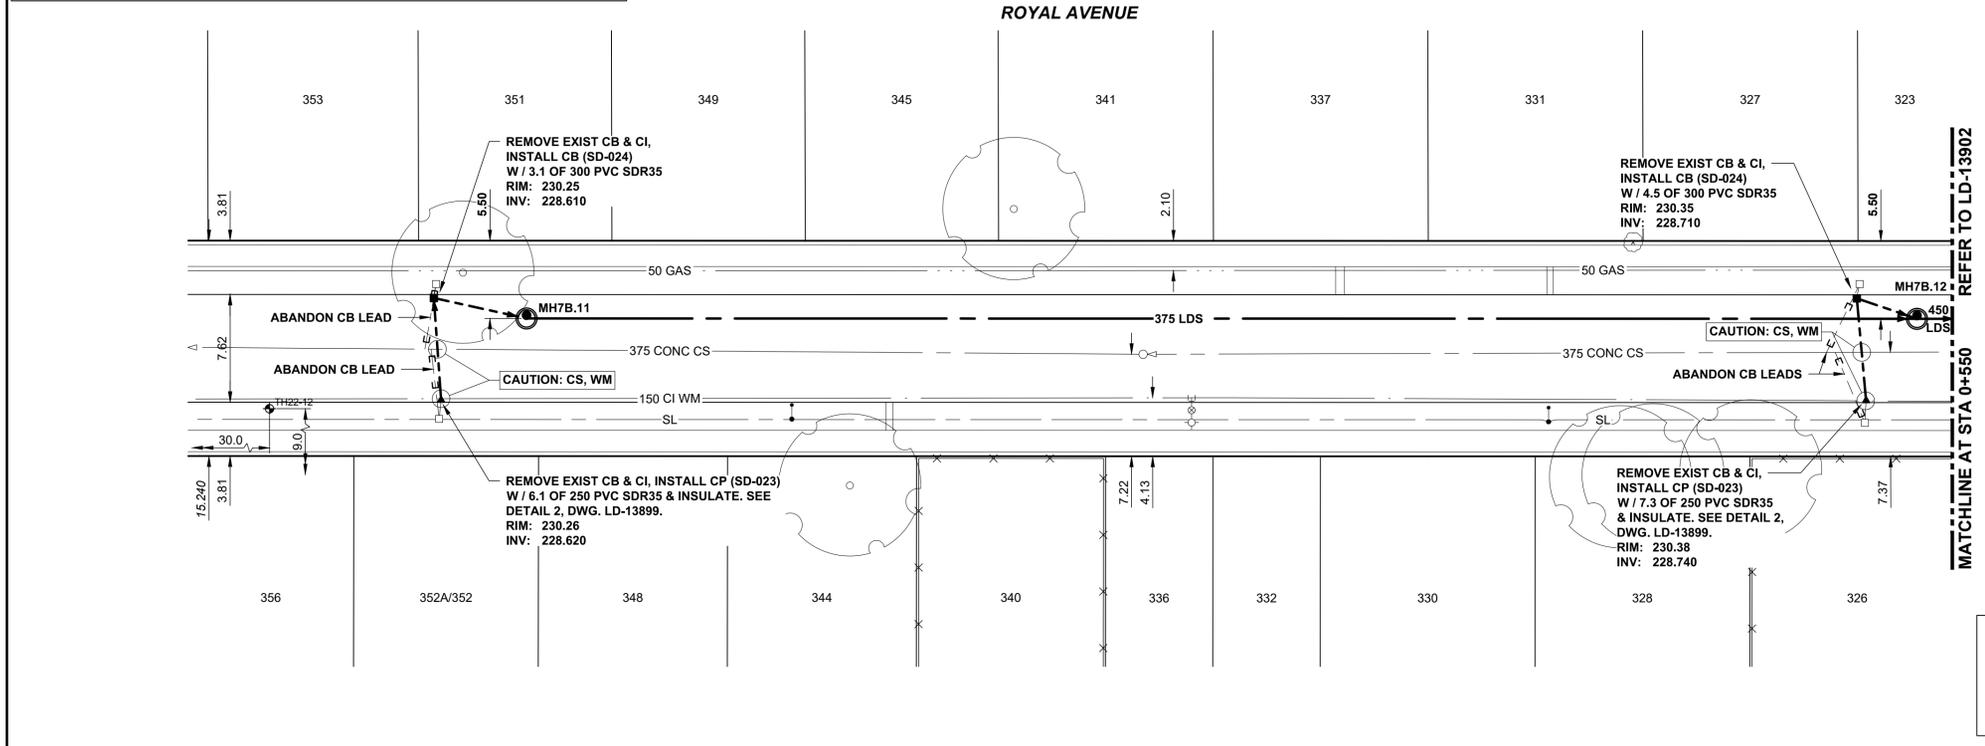

**ENGINEERS  
GEOSCIENTISTS  
MANITOBA**  
Certificate of Authorization  
AECOM Canada ULC  
No. 4671

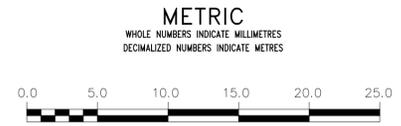

LOCATION APPROVED UNDERGROUND STRUCTURES		B.M. ELEV.
SUPV. U/G STRUCTURES COMMITTEE		CONSTRUCTION COMPLETION DATE: YYYY MM DD
DATE		
NOTE: LOCATION OF UNDERGROUND STRUCTURES AS SHOWN ARE BASED ON THE BEST INFORMATION AVAILABLE BUT NO GUARANTEE IS GIVEN THAT ALL EXISTING UTILITIES ARE SHOWN OR THAT THE GIVEN LOCATIONS ARE EXACT. CONFIRMATION OF EXISTENCE AND EXACT LOCATION OF ALL SERVICES MUST BE OBTAINED FROM THE INDIVIDUAL UTILITIES BEFORE PROCEEDING WITH CONSTRUCTION.		
NO.	ISSUED FOR TENDER	26/02/24 ADL
	REVISIONS	DATE BY

<b>AECOM</b>		DESIGNED BY: NJD/MJK	CHECKED BY: JAT
		DRAWN BY: ADL	APPROVED BY: KWF
		SCALE: HORIZONTAL 1:250, VERTICAL 1:50	RELEASED FOR CONSTRUCTION: D. Baker
PLOT DATE: 2026 02 26		DATE: 2026 02 24	DATE: 2026 02 24

ENGINEER'S SEAL  
CONSULTANT DRAWING NUMBER: C-1007

**THE CITY OF WINNIPEG**  
WATER AND WASTE DEPARTMENT  
ENGINEERING SERVICES DIVISION

JEFFERSON EAST COMBINED SEWER RELIEF  
CONTRACT 7B  
ROYAL AVENUE  
22m EAST OF POWERS STREET  
TO 33m WEST OF SALTER STREET

SHEET 09 OF 12  
CITY DRAWING NUMBER: LD-13901