



NOTE: CHAINAGES SHOWN ARE ALONG S. P. OF ROYAL AVENUE
STA. 1+000.000 = W P. MAIN STREET

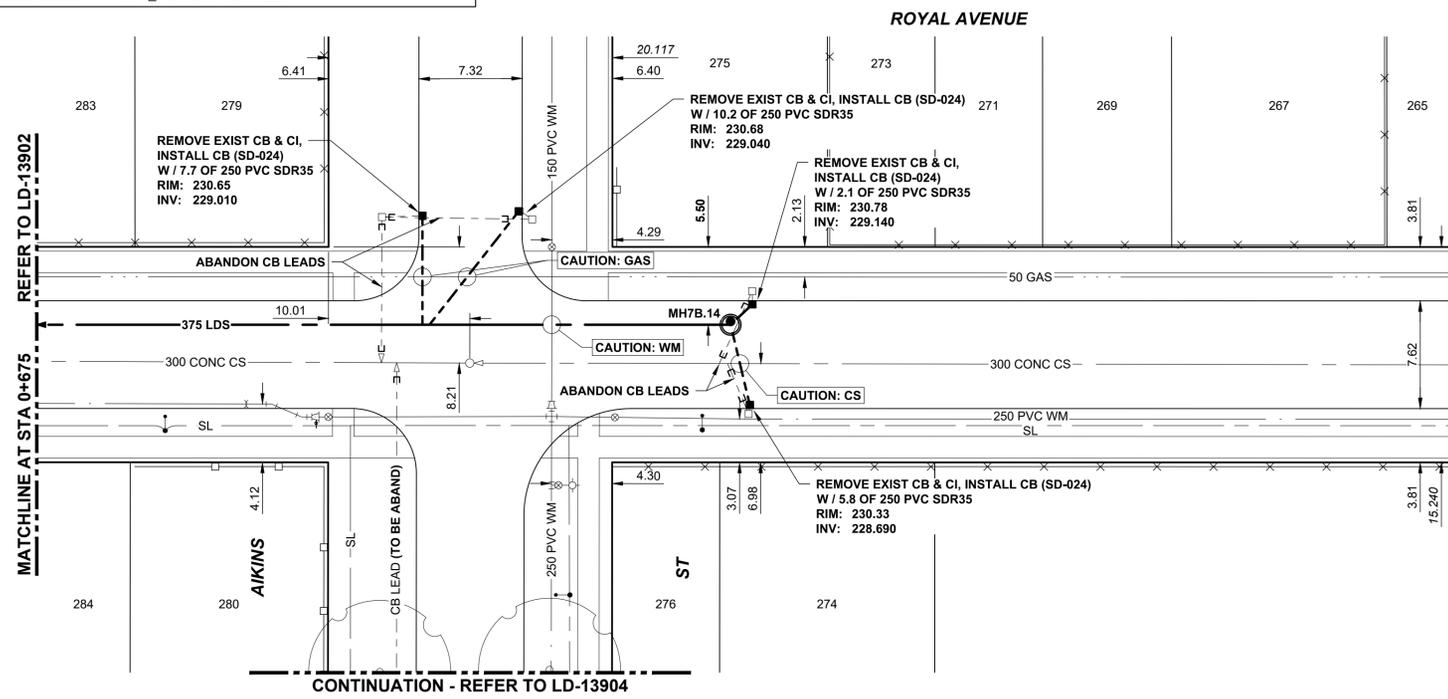

**ENGINEERS
GEOSCIENTISTS
MANITOBA**
Certificate of Authorization
AECOM Canada ULC
No. 4671

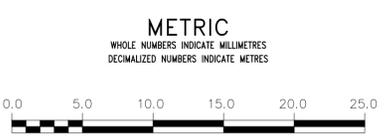

LOCATION APPROVED UNDERGROUND STRUCTURES		B.M. ELEV.
SUPV. U/G STRUCTURES COMMITTEE		CONSTRUCTION COMPLETION DATE: YYYY MM DD
DATE		
NOTE:	LOCATION OF UNDERGROUND STRUCTURES AS SHOWN ARE BASED ON THE BEST INFORMATION AVAILABLE BUT NO GUARANTEE IS GIVEN THAT ALL EXISTING UTILITIES ARE SHOWN OR THAT THE GIVEN LOCATIONS ARE EXACT. CONFIRMATION OF EXISTENCE AND EXACT LOCATION OF ALL SERVICES MUST BE OBTAINED FROM THE INDIVIDUAL UTILITIES BEFORE PROCEEDING WITH CONSTRUCTION.	
NO.	ISSUED FOR TENDER	26/02/24 ADL
	REVISIONS	DATE BY

AECOM	
DESIGNED BY: NJD/MJK	CHECKED BY: JAT
DRAWN BY: ADL	APPROVED BY: KWF
SCALE: HORIZONTAL 1:250, VERTICAL 1:50	RELEASED FOR CONSTRUCTION: D. Baker
DATE: 2026 02 24	DATE: 2026 02 24

ENGINEER'S SEAL
CONSULTANT DRAWING NUMBER: C-1009

THE CITY OF WINNIPEG
WATER AND WASTE DEPARTMENT
ENGINEERING SERVICES DIVISION

JEFFERSON EAST COMBINED SEWER RELIEF
CONTRACT 7B
ROYAL AVENUE
74m EAST OF SALTER STREET
TO 225m WEST OF MAIN STREET

SHEET 11 OF 12
CITY DRAWING NUMBER: LD-13903