


HERBERT AVENUE

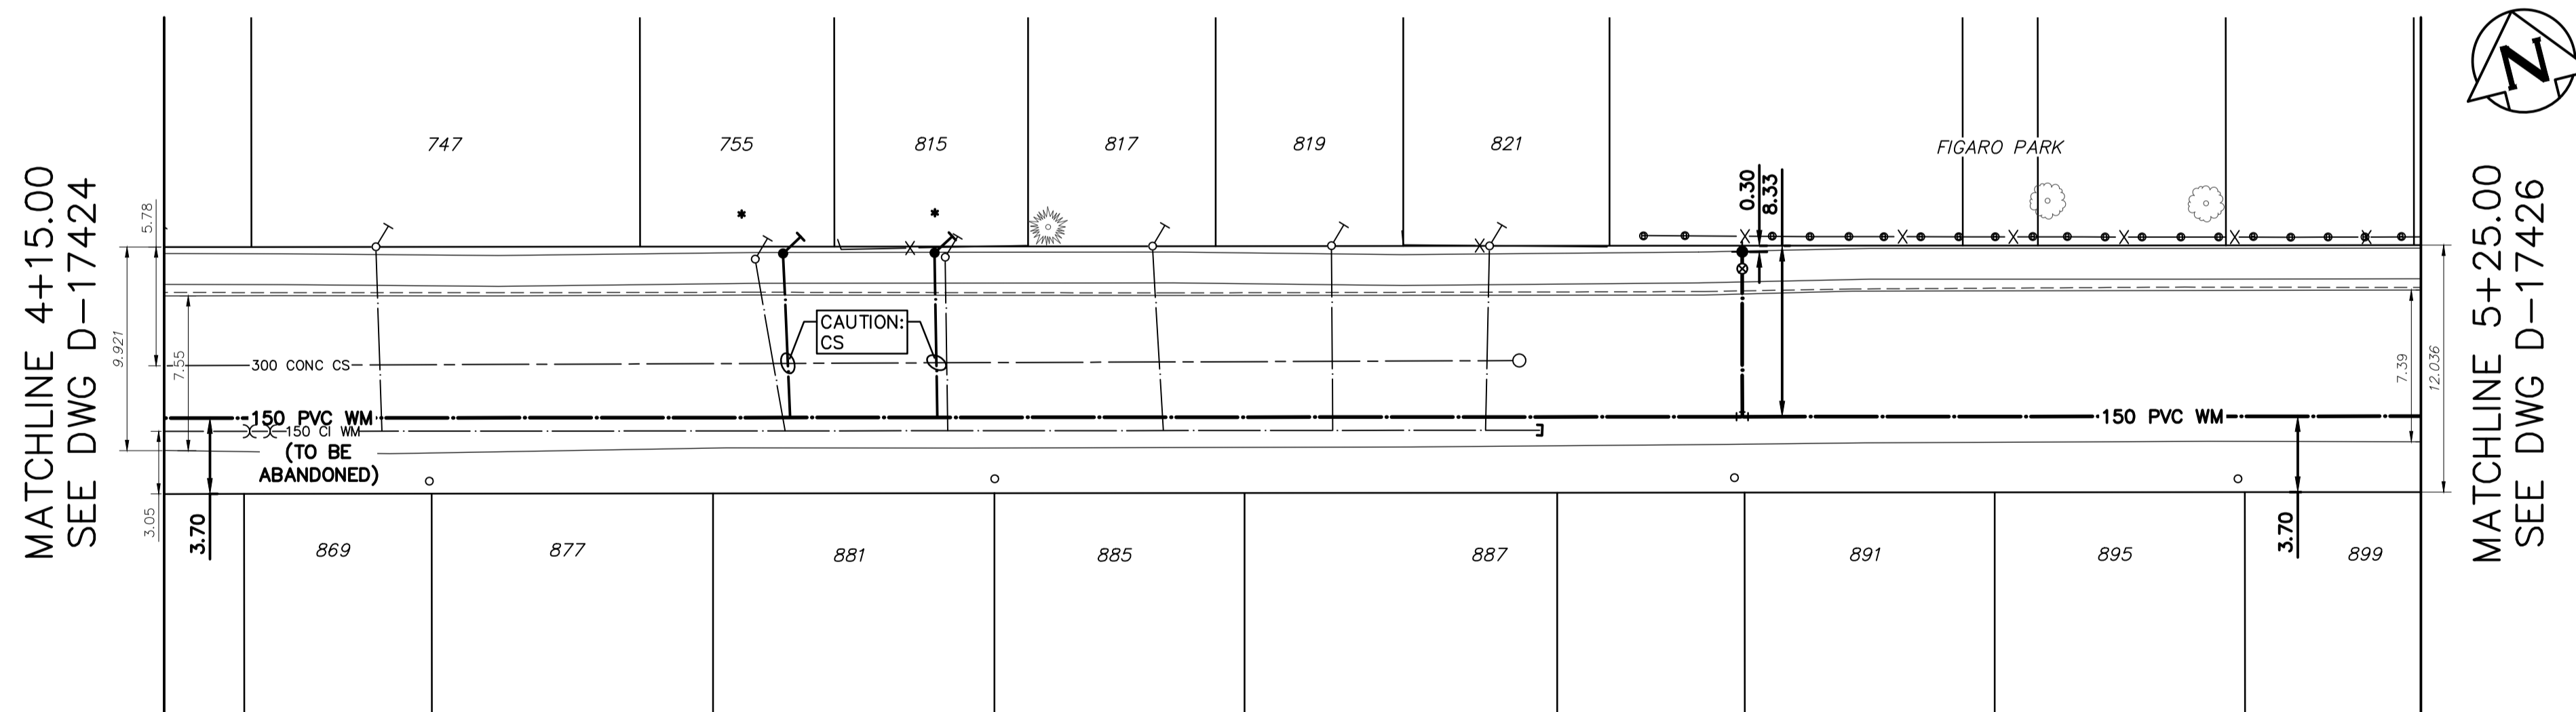

WATER SERVICE INFORMATION					
ADDRESS	SIZE (mm) MATERIAL (STREET)	SIZE (mm) MATERIAL (PROP.)	SHORT & LONG MEASUREMENT	CORP LOCATION	REMARK
747 HERBERT AVE RESIDENTIAL	20 CU	20 CU	1.00 EWL HSE 68.00 EEL LONDON	OPP SIC	RECONNECT SERVICE
* 755 HERBERT AVE RESIDENTIAL	12 LEAD	12 LEAD	2.43 W E LINE 130.00 EEL GREEN	2.0 E OF SIC	RENEW TO P/L
* 815 HERBERT AVE RESIDENTIAL	12 LEAD	12 LEAD	0.50 EWL E WINDOW	-	RENEW TO P/L
817 HERBERT AVE RESIDENTIAL	20 CU	20 CU	11.00 WEL HSE 188.00 EEL OF LONDON	OPP SIC	RECONNECT SERVICE
819 HERBERT AVE RESIDENTIAL	20 CU	12 LEAD	2.74 W E HSE LINE 214.00 EEL GREEN	1.0 W OF SIC	RECONNECT SERVICE
821 HERBERT AVE RESIDENTIAL	20 CU	20 CU	1.70 E W HSE LINE 8.22 FR HSE FRT	2.0 W OF SIC	RECONNECT SERVICE

* SERVICES TO BE RENEWED TO P/L. ALL OTHER TO BE RECONNECTED

NOTE: CHAINAGES SHOWN ARE ALONG S. P./L. OF HERBERT AVENUE

NOTE: VALVES TO BE INSTALLED COUNTER-CLOCKWISE TO CLOSE

FOR INDEX SEE D-17414



METRIC
WHOLE NUMBERS INDICATE MILLIMETRES
DECIMALIZED NUMBERS INDICATE METRES

ENGINEERS GEOSCIENTISTS MANITOBA
Certificate of Authorization
Stantec Consulting Ltd.
No. 1301

LOCATION APPROVED
UNDERGROUND STRUCTURES

SUPV. U/G STRUCTURES COMMITTEE DATE

NOTE:
LOCATION OF UNDERGROUND STRUCTURES AS SHOWN ARE BASED ON THE BEST INFORMATION AVAILABLE BUT NO GUARANTEE IS GIVEN THAT ALL EXISTING UTILITIES ARE SHOWN OR THAT THE GIVEN LOCATIONS ARE EXACT. CONFIRMATION OF EXISTENCE AND EXACT LOCATION OF ALL UTILITIES MUST BE OBTAINED FROM THE INDIVIDUAL UTILITIES BEFORE PROCEEDING WITH CONSTRUCTION.

VERTICAL DATUM:
HORIZONTAL DATUM:

NO.	REVISIONS	DATE	BY
00	ISSUED FOR TENDER	2026.03.16	RS



DESIGNED BY: RS
CHECKED BY: RS
DRAWN BY: MR
APPROVED BY: RS
SCALE: HORIZONTAL 1:250, VERTICAL 1:50
RELEASED FOR CONSTRUCTION: S. COURNOYER
DATE: 2026.01.21, DATE: 2026.03.13

ENGINEER'S SEAL

CONSULTANT DRAWING NUMBER
C-211



THE CITY OF WINNIPEG
WATER AND WASTE DEPARTMENT
ENGINEERING DIVISION

2026 WATER MAIN RENEWALS
CONTRACT 2
HERBERT AVENUE
15 E OF CHESTER STREET TO
125 E OF CHESTER STREET

SHEET 13 OF 19

CITY DRAWING NUMBER

D-17425