
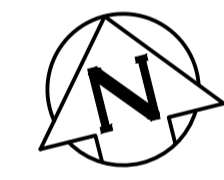


FOR CONTINUATION
SEE DWG D-17421

MCCALMAN AVENUE

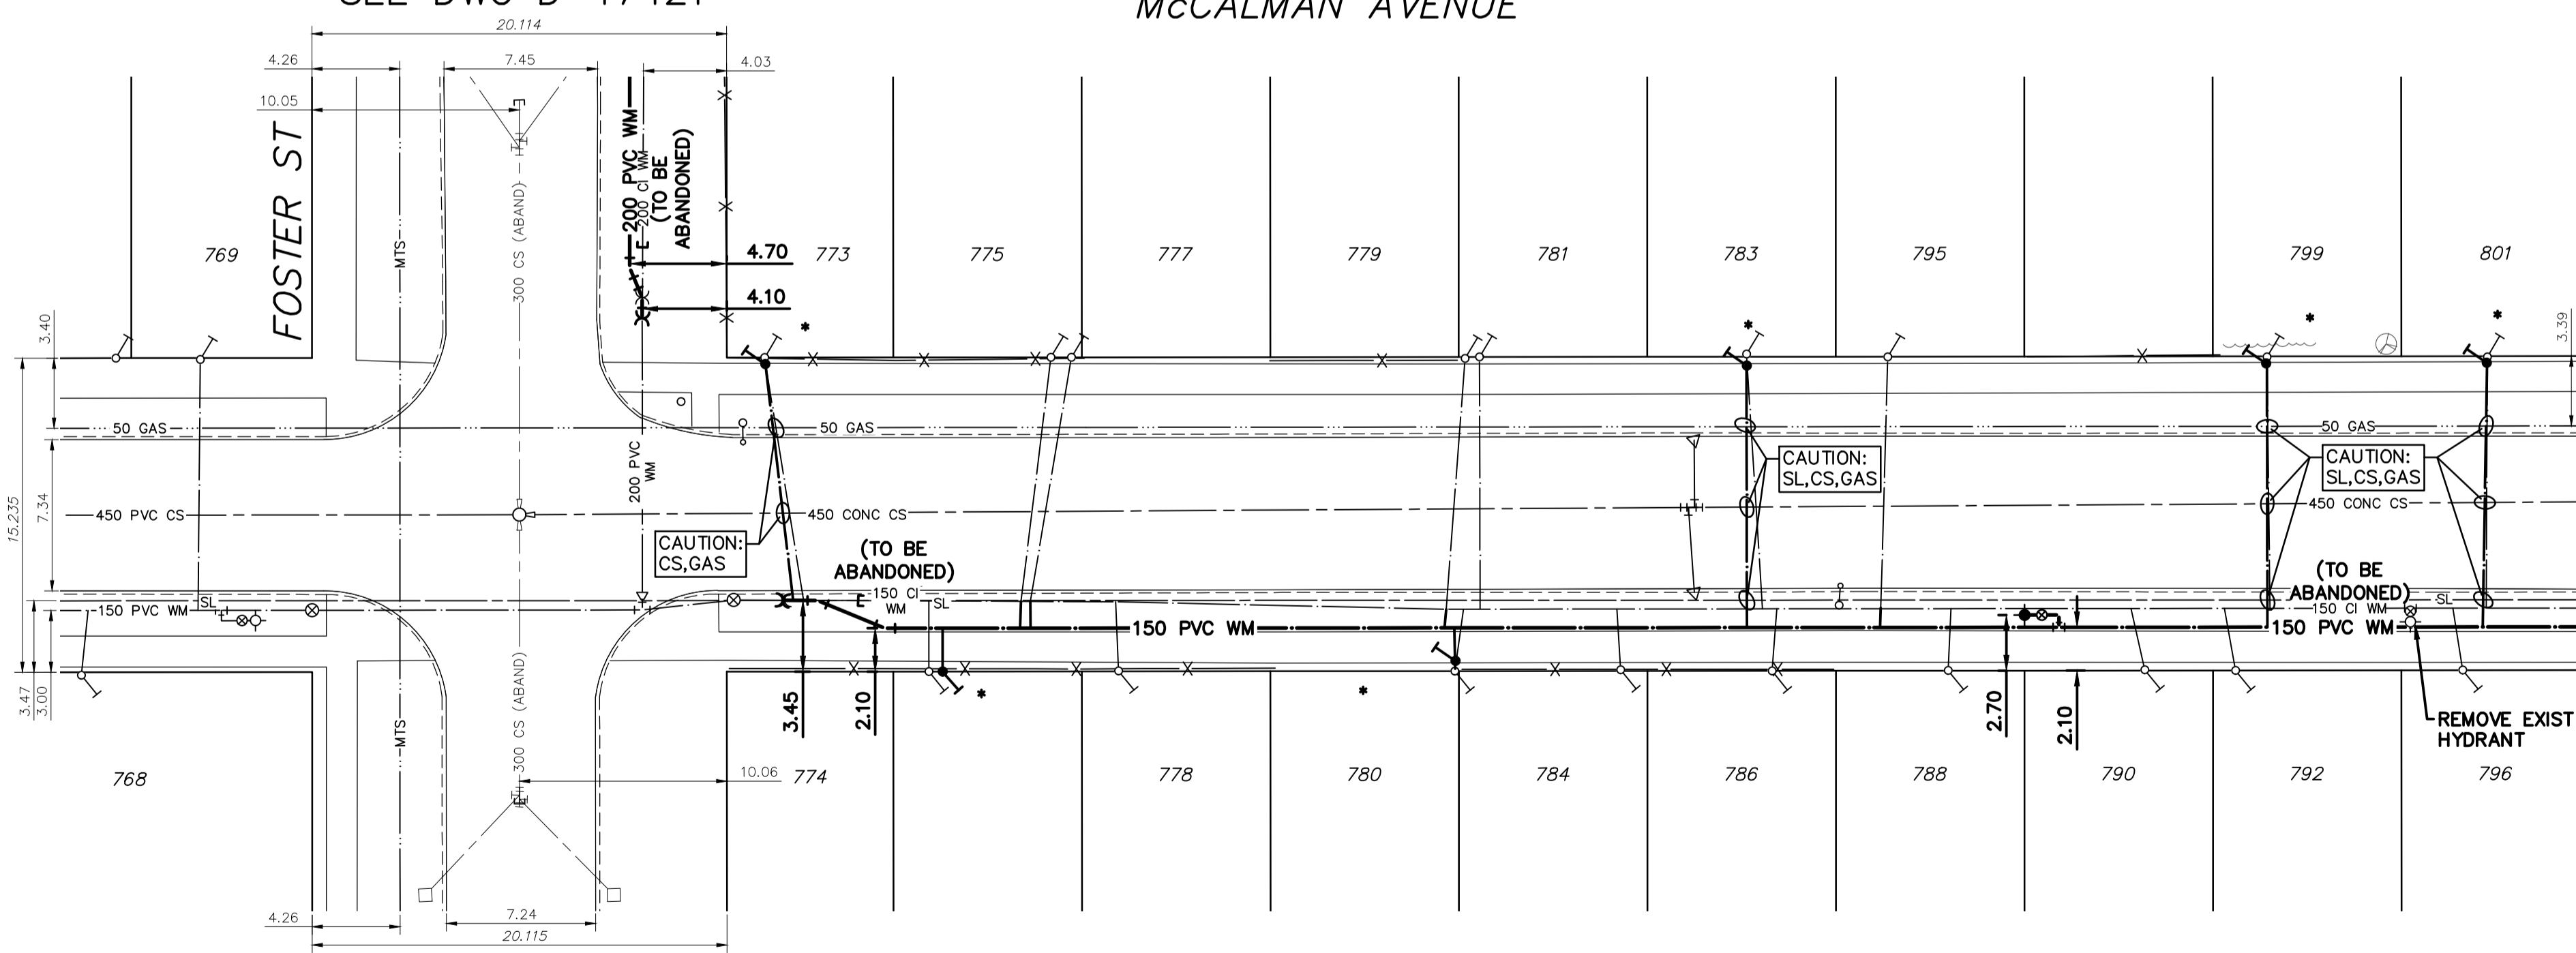

MATCHLINE 1+90.00
SEE DWG D-17428

WATER SERVICE INFORMATION					
ADDRESS	SIZE (mm) MATERIAL (STREET)	SIZE (mm) MATERIAL (PROP.)	SHORT & LONG MEASUREMENT	CORP LOCATION	REMARK
788 MCCALMAN AVE RESIDENTIAL	20 CU	20 CU	14.5 EWL HSE 3.35 W EL HSE	1.0 E OF S/C	OUTSIDE LIMITS
789 MCCALMAN AVE RESIDENTIAL	20 CU	20 CU	2.00 EWL BL 4.72 WEL HSE	1.0 W OF S/C	OUTSIDE LIMITS
* 773 MCCALMAN AVE RESIDENTIAL	12 LEAD	12 LEAD	OPP WL OF HSE 6.00 EEL FOSTER	6.0 E OF S/C	RENEW TO P/L
* 774 MCCALMAN AVE RESIDENTIAL	20 CU	20 CU	3.60 EWL #774 9.80 EWL #774	OPP S/C	RENEW TO P/L
775 MCCALMAN AVE RESIDENTIAL	20 CU	12 LEAD	1.50 EE BLDG 1.50 WELL	2.0 W OF S/C	RECONNECT SERVICE
777 MCCALMAN AVE RESIDENTIAL	20 CU	20 CU	1.00 WW BLDG 0.50 WW LL	2.0 W OF S/C	RECONNECT SERVICE
778 MCCALMAN AVE RESIDENTIAL	20 CU	20 CU	5.00 WWL HSE 1.00 STREET LINE	OPP S/C	RECONNECT SERVICE
779 MCCALMAN AVE RESIDENTIAL	20 CU	20 CU	3.01 E OF E HSE LINE 0.30 FR ST LINE	2.4 W OF S/C	RECONNECT SERVICE
* 780 MCCALMAN AVE RESIDENTIAL	12 LEAD	20 CU	0.40 EWL 0.20 WELL	0.4 E OF S/C	RENEW TO P/L
781 MCCALMAN AVE RESIDENTIAL	20 CU	20 CU	2.31 WWL HSE 117.00 EEL FOSTER	4.0 W OF S/C	RECONNECT SERVICE
* 783 MCCALMAN AVE RESIDENTIAL	12 LEAD	12 LEAD	11.00 EWL CELLAR 160.00 EEL FOSTER	3.0 E OF S/C	RENEW TO P/L
784 MCCALMAN AVE RESIDENTIAL	20 CU	20 CU	5.50 WEL HSE 140.00 EEL FOSTER	OPP S/C	RECONNECT SERVICE
786 MCCALMAN AVE RESIDENTIAL	20 CU	12 LEAD	5.6.00 WEL HSE 165.80 EEL FOSTER	1.0 E OF S/C	RECONNECT SERVICE
788 MCCALMAN AVE RESIDENTIAL	20 CU	12 LEAD	11.50 WEL HSE	1.0 E OF S/C	RECONNECT SERVICE
790 MCCALMAN AVE RESIDENTIAL	20 CU	20 CU	8.00 EEL HSE 31.00 W 1ST HYDT E FOSTER	2.0 W OF S/C	RECONNECT SERVICE
792 MCCALMAN AVE RESIDENTIAL	20 CU	20 CU	1.50 WWL HSE 29.50 W 1ST HYDT E FOSTER	1.0 W OF S/C	RECONNECT SERVICE
795 MCCALMAN AVE RESIDENTIAL	20 CU	12 LEAD	1.21 EWL HSE 4.26 OUT	1.0 W OF S/C	RECONNECT SERVICE
796 MCCALMAN AVE RESIDENTIAL	20 CU	20 CU	5.00 EWL HSE 5.50 E 1ST HYDT E FOSTER	1.0 W OF S/C	RECONNECT SERVICE
* 799 MCCALMAN AVE RESIDENTIAL	12 LEAD	12 LEAD	5.00 EWL HSE 241.00 EEL FOSTER	OPP S/C	RENEW TO P/L
* 801 MCCALMAN AVE RESIDENTIAL	12 LEAD	12 CU	7.50 EWL HSE 278.00 EEL FOSTER	2.0 E OF S/C	RENEW TO P/L

* SERVICES TO BE RENEWED TO P/L. ALL OTHER TO BE RECONNECTED

NOTE: CHAINAGES SHOWN ARE ALONG S. P/L OF MCCALMAN AVENUE

NOTE: VALVES TO BE INSTALLED COUNTER-CLOCKWISE TO CLOSE

FOR INDEX SEE D-17414



METRIC
WHOLE NUMBERS INDICATE MILLIMETRES
DECIMALIZED NUMBERS INDICATE METRES

ENGINEERS GEOSCIENTISTS MANITOBA
Certificate of Authorization
Stantec Consulting Ltd.
No. 1301

LOCATION APPROVED UNDERGROUND STRUCTURES			
SUPV. U/G STRUCTURES COMMITTEE	DATE		
NOTE: LOCATION OF UNDERGROUND STRUCTURES AS SHOWN ARE BASED ON THE BEST INFORMATION AVAILABLE BUT NO GUARANTEE IS GIVEN THAT ALL EXISTING UTILITIES ARE SHOWN OR THAT THE GIVEN LOCATIONS ARE EXACT. CONFIRMATION OF EXISTENCE AND EXACT LOCATION OF ALL SERVICES MUST BE OBTAINED FROM THE INDIVIDUAL UTILITIES BEFORE PROCEEDING WITH CONSTRUCTION.			
NO.	REVISIONS	DATE	BY
00	ISSUED FOR TENDER	2026.03.16	RS

Stantec

DESIGNED BY	RS	CHECKED BY	RS
DRAWN BY	MR	APPROVED BY	RS
SCALE:	HORIZONTAL 1:250 VERTICAL 1:50		
DATE	2026.01.21	RELEASED FOR CONSTRUCTION	S. COURNOYER
		DATE	2026.03.13

PLOT DATE: 2026 03 16

ENGINEER'S SEAL

CONSULTANT DRAWING NUMBER
C-213

THE CITY OF WINNIPEG
WATER AND WASTE DEPARTMENT
ENGINEERING DIVISION

2026 WATER MAIN RENEWALS
CONTRACT 2
MCCALMAN AVENUE
FOSTER STREET TO
90 E OF FOSTER STREET

SHEET 15 OF 19
CITY DRAWING NUMBER
D-17427