


APPENDIX 'D' – TEMPORARY TRAFFIC CONTROL SIGNAGE DRAWINGS

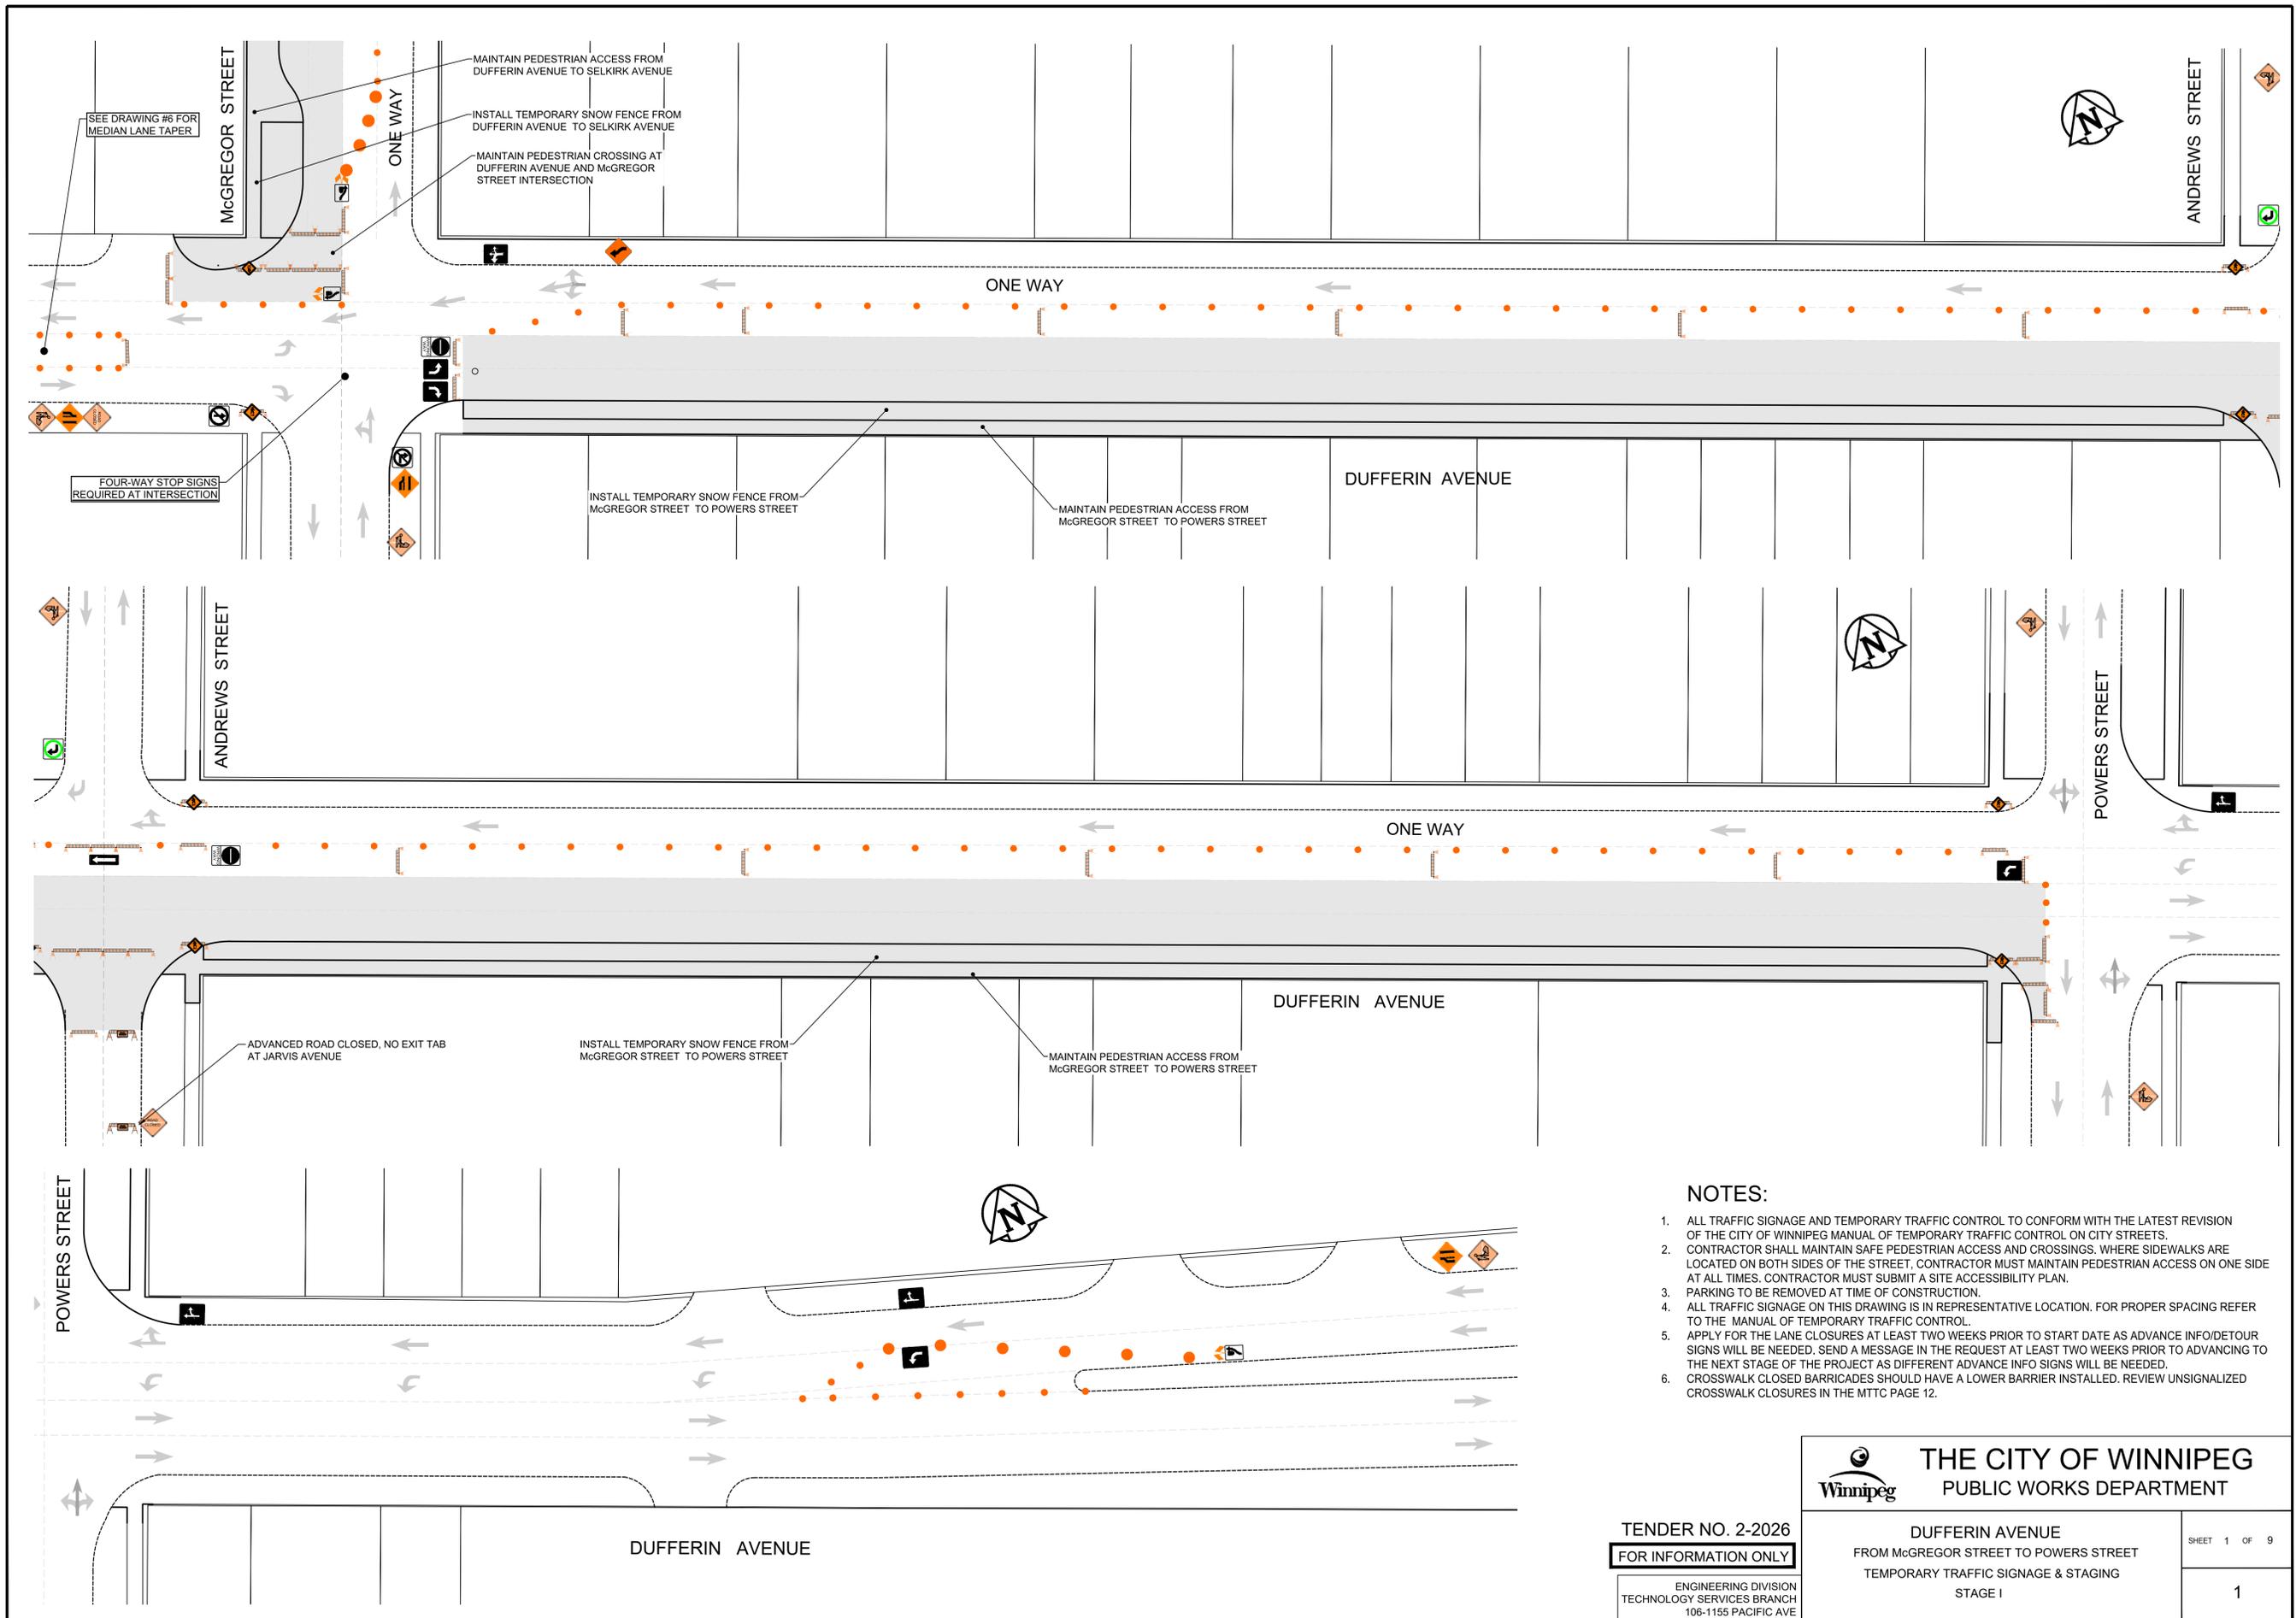


NOTES:

1. ALL TRAFFIC SIGNAGE AND TEMPORARY TRAFFIC CONTROL TO CONFORM WITH THE LATEST REVISION OF THE CITY OF WINNIPEG MANUAL OF TEMPORARY TRAFFIC CONTROL ON CITY STREETS.
2. CONTRACTOR SHALL MAINTAIN SAFE PEDESTRIAN ACCESS AND CROSSINGS. WHERE SIDEWALKS ARE LOCATED ON BOTH SIDES OF THE STREET, CONTRACTOR MUST MAINTAIN PEDESTRIAN ACCESS ON ONE SIDE AT ALL TIMES. CONTRACTOR MUST SUBMIT A SITE ACCESSIBILITY PLAN.
3. PARKING TO BE REMOVED AT TIME OF CONSTRUCTION.
4. ALL TRAFFIC SIGNAGE ON THIS DRAWING IS IN REPRESENTATIVE LOCATION. FOR PROPER SPACING REFER TO THE MANUAL OF TEMPORARY TRAFFIC CONTROL.
5. APPLY FOR THE LANE CLOSURES AT LEAST TWO WEEKS PRIOR TO START DATE AS ADVANCE INFO/DETOUR SIGNS WILL BE NEEDED. SEND A MESSAGE IN THE REQUEST AT LEAST TWO WEEKS PRIOR TO ADVANCING TO THE NEXT STAGE OF THE PROJECT AS DIFFERENT ADVANCE INFO SIGNS WILL BE NEEDED.
6. CROSSWALK CLOSED BARRICADES SHOULD HAVE A LOWER BARRIER INSTALLED. REVIEW UNSIGNALIZED CROSSWALK CLOSURES IN THE MTTC PAGE 12.

TENDER NO. 2-2026
 FOR INFORMATION ONLY
 ENGINEERING DIVISION
 TECHNOLOGY SERVICES BRANCH
 106-1155 PACIFIC AVE

THE CITY OF WINNIPEG PUBLIC WORKS DEPARTMENT	DUFFERIN AVENUE FROM MCGREGOR STREET TO POWERS STREET TEMPORARY TRAFFIC SIGNAGE & STAGING STAGE I	SHEET 1 OF 9
	1	

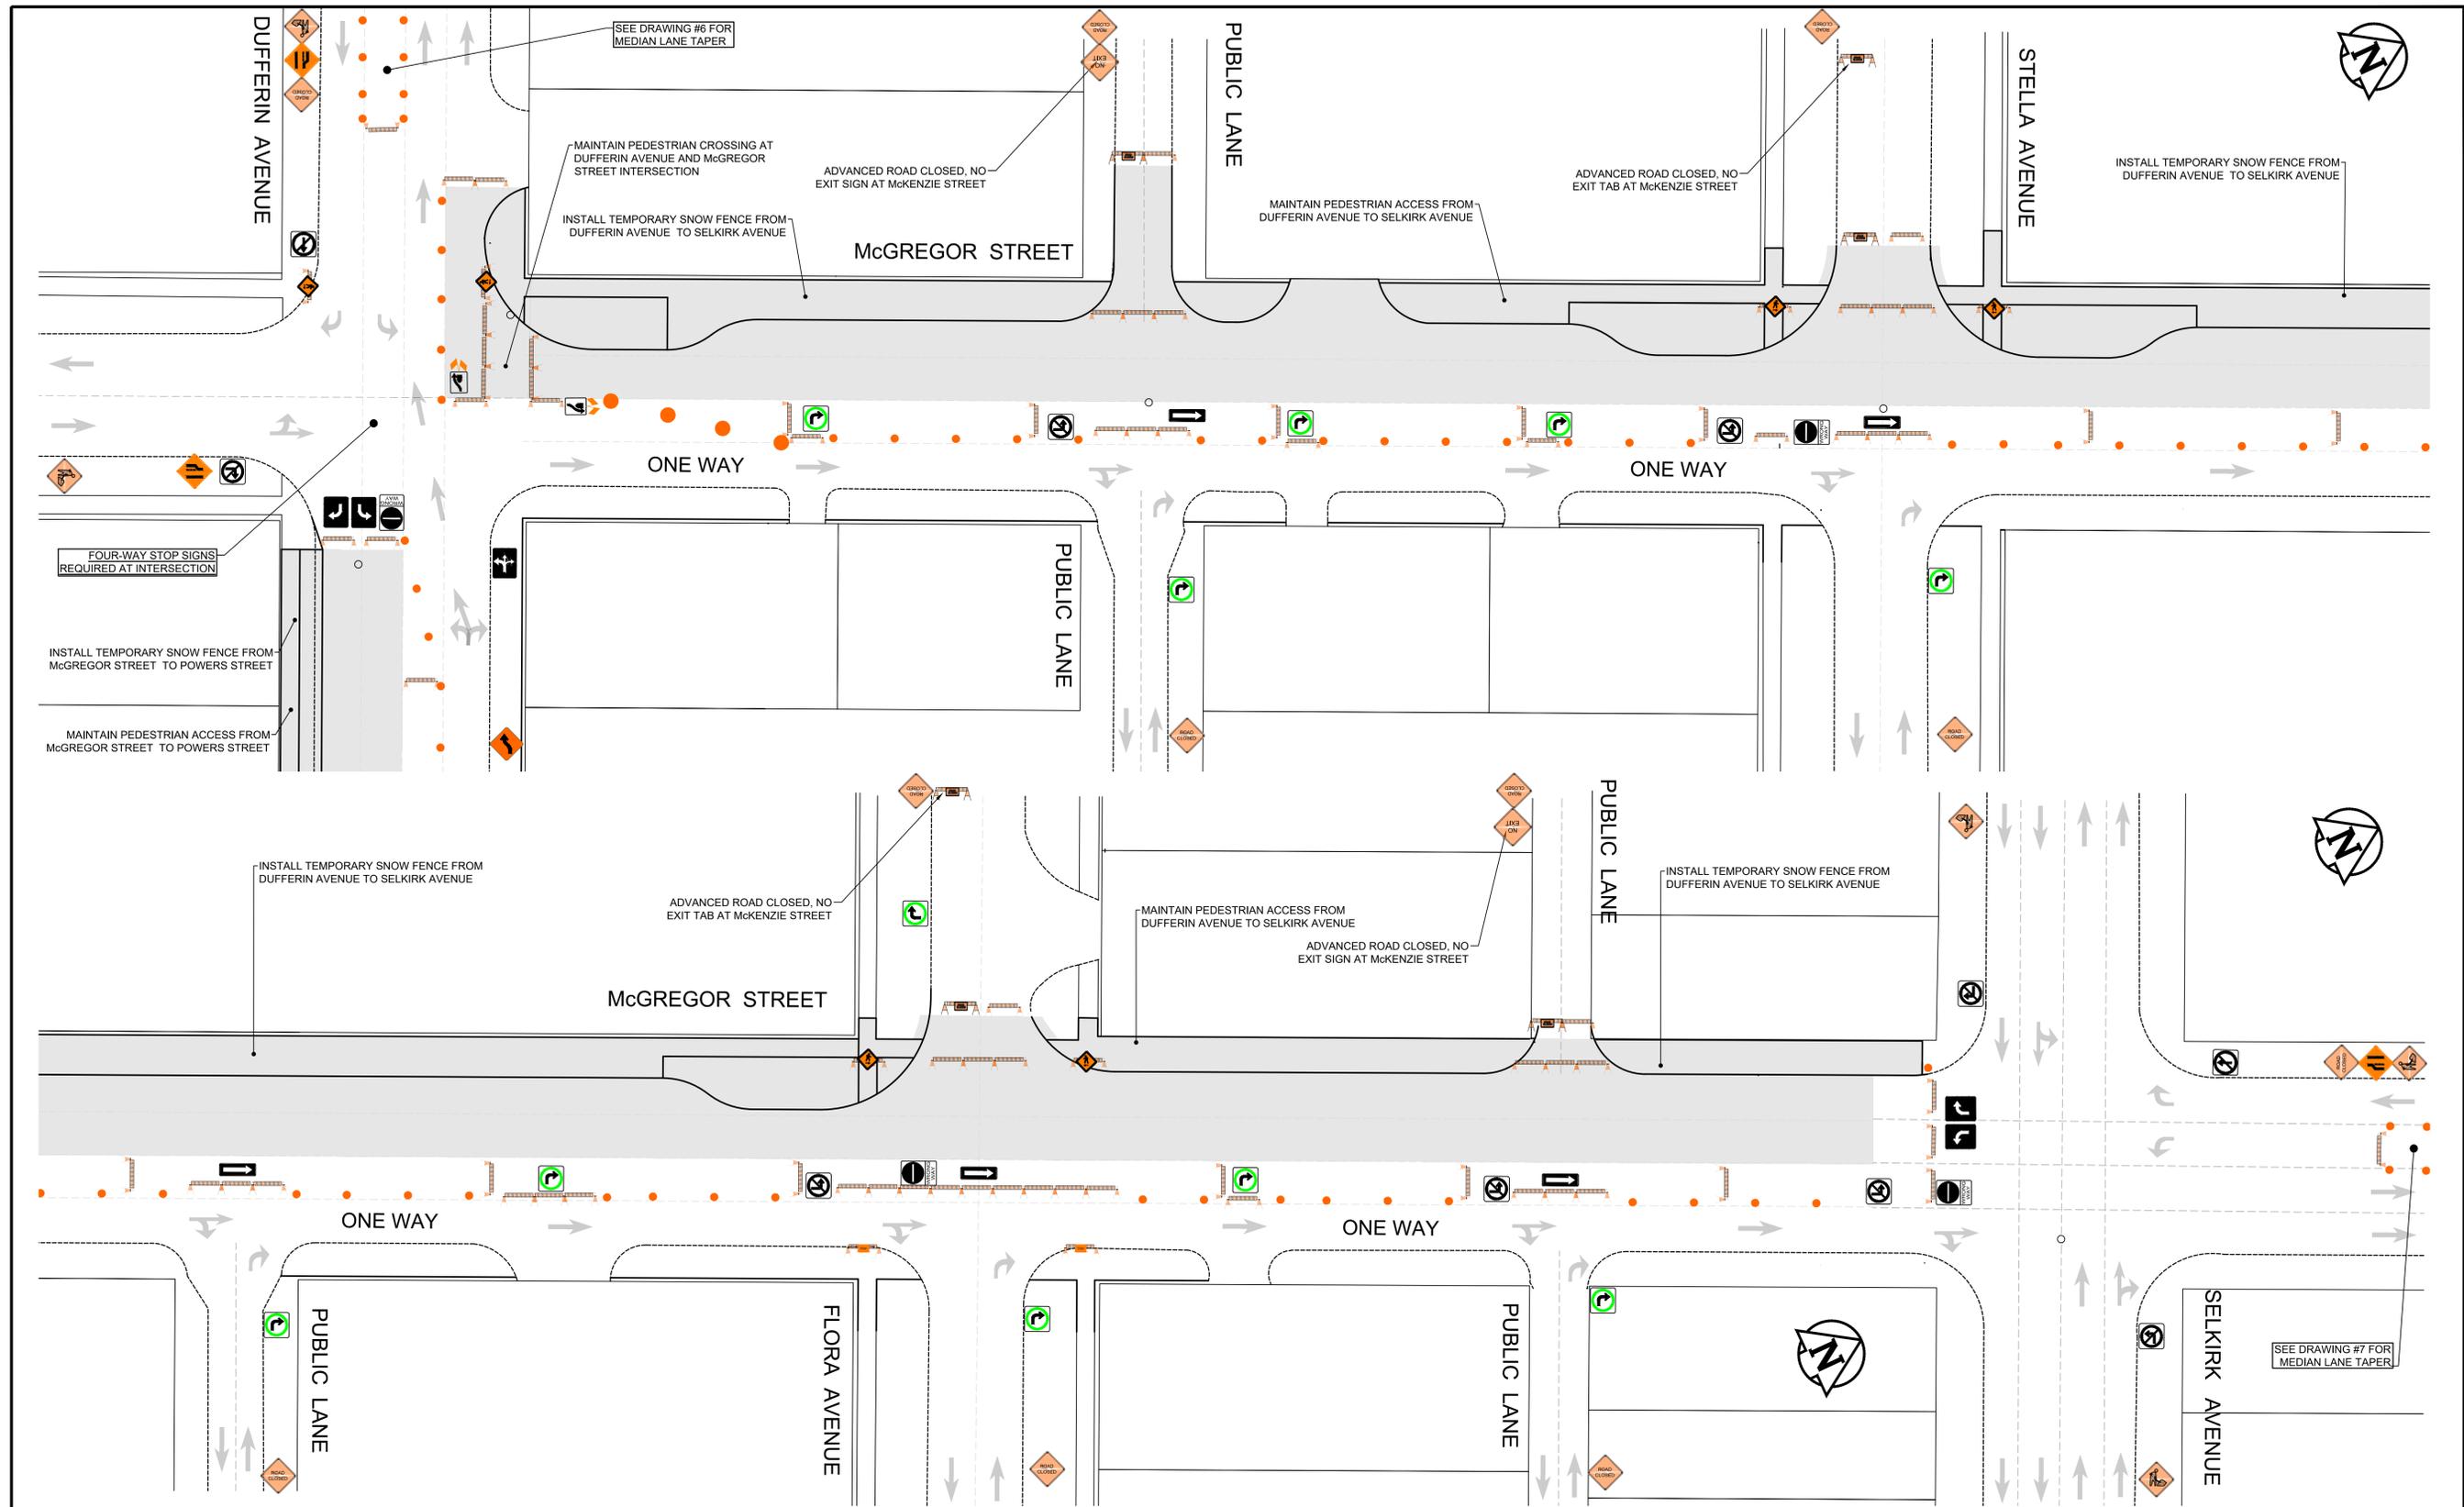

NOTES:


1. ALL TRAFFIC SIGNAGE AND TEMPORARY TRAFFIC CONTROL TO CONFORM WITH THE LATEST REVISION OF THE CITY OF WINNIPEG MANUAL OF TEMPORARY TRAFFIC CONTROL ON CITY STREETS.
2. CONTRACTOR SHALL MAINTAIN SAFE PEDESTRIAN ACCESS AND CROSSINGS. WHERE SIDEWALKS ARE LOCATED ON BOTH SIDES OF THE STREET, CONTRACTOR MUST MAINTAIN PEDESTRIAN ACCESS ON ONE SIDE AT ALL TIMES. CONTRACTOR MUST SUBMIT A SITE ACCESSIBILITY PLAN.
3. PARKING TO BE REMOVED AT TIME OF CONSTRUCTION.
4. ALL TRAFFIC SIGNAGE ON THIS DRAWING IS IN REPRESENTATIVE LOCATION. FOR PROPER SPACING REFER TO THE MANUAL OF TEMPORARY TRAFFIC CONTROL.
5. APPLY FOR THE LANE CLOSURES AT LEAST TWO WEEKS PRIOR TO START DATE AS ADVANCE INFO/DETOUR SIGNS WILL BE NEEDED. SEND A MESSAGE IN THE REQUEST AT LEAST TWO WEEKS PRIOR TO ADVANCING TO THE NEXT STAGE OF THE PROJECT AS DIFFERENT ADVANCE INFO SIGNS WILL BE NEEDED.
6. CROSSWALK CLOSED BARRICADES SHOULD HAVE A LOWER BARRIER INSTALLED. REVIEW UNSIGNALIZED CROSSWALK CLOSURES IN THE MTTT PAGE 12.

FOR INFORMATION ONLY

TENDER NO. 2-2026

	THE CITY OF WINNIPEG PUBLIC WORKS DEPARTMENT	SHEET 2 OF 9
McGREGOR STREET FROM DUFFERIN AVENUE TO SELKIRK AVENUE TEMPORARY TRAFFIC SIGNAGE & STAGING STAGE I		2

ENGINEERING DIVISION
 TECHNOLOGY SERVICES BRANCH
 106 - 1155 PACIFIC AVE

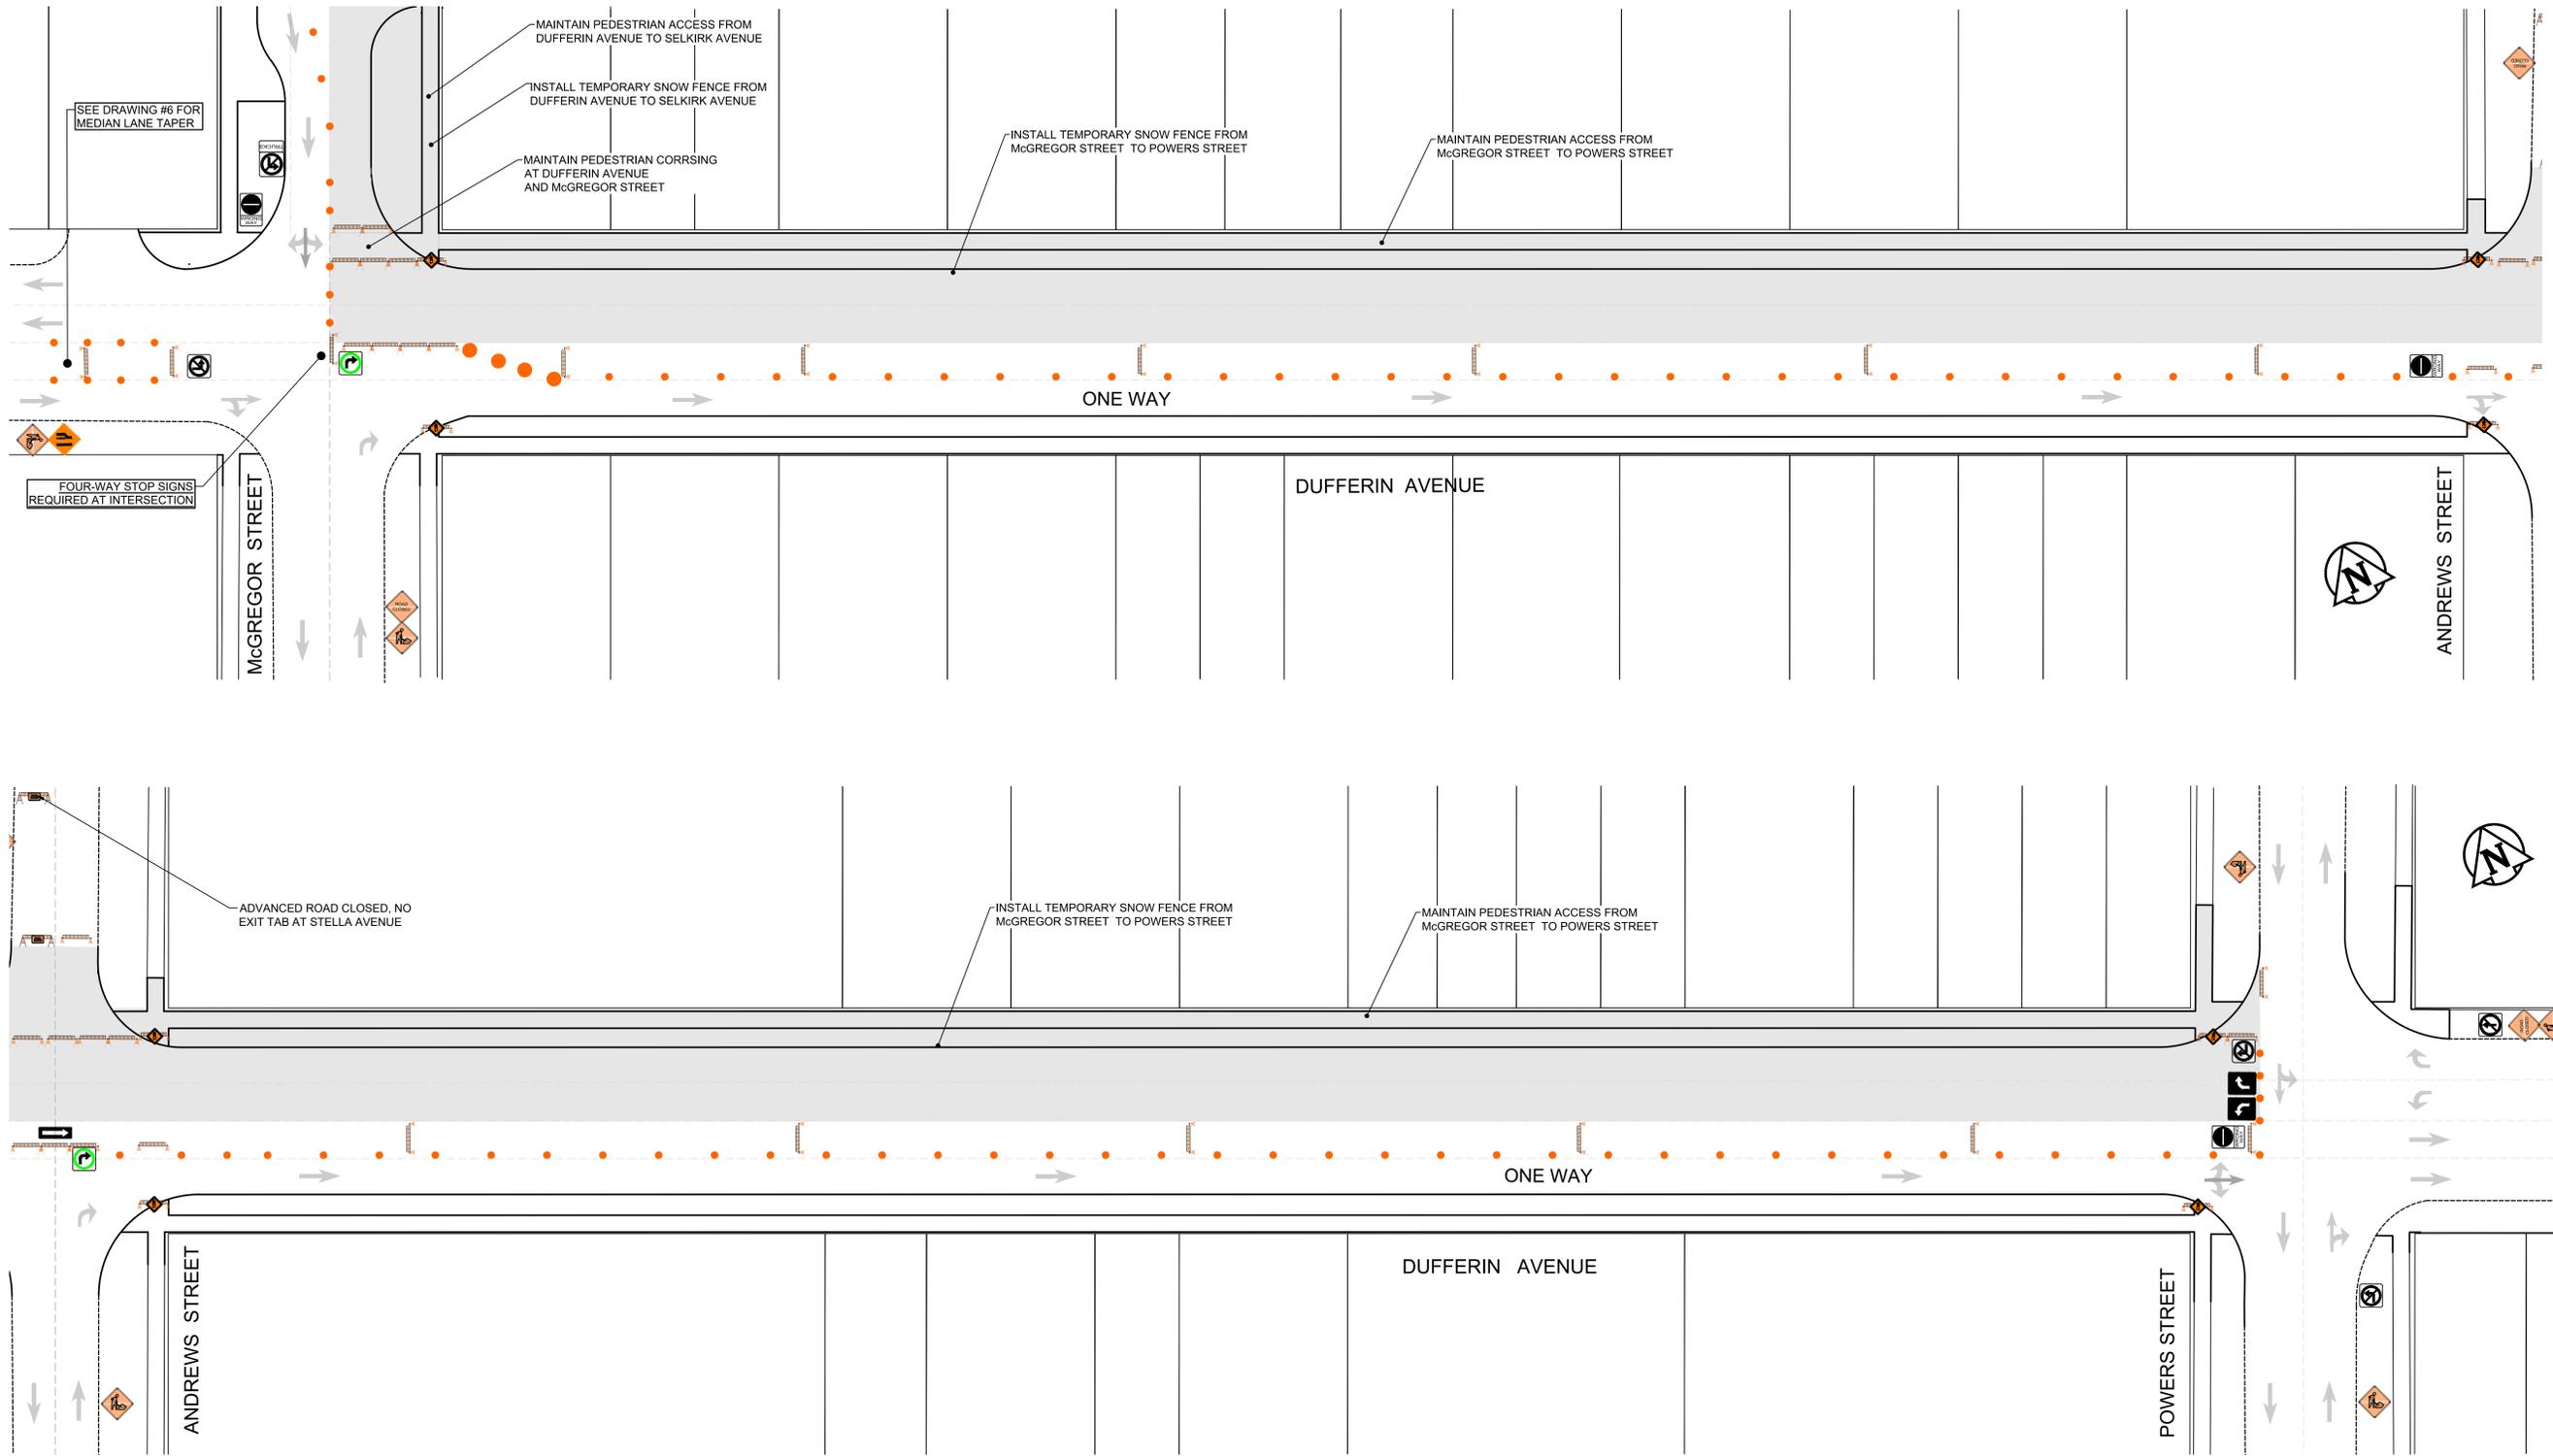

NOTES:

1. ALL TRAFFIC SIGNAGE AND TEMPORARY TRAFFIC CONTROL TO CONFORM WITH THE LATEST REVISION OF THE CITY OF WINNIPEG MANUAL OF TEMPORARY TRAFFIC CONTROL ON CITY STREETS.
2. CONTRACTOR SHALL MAINTAIN SAFE PEDESTRIAN ACCESS AND CROSSINGS, WHERE SIDEWALKS ARE LOCATED ON BOTH SIDES OF THE STREET, CONTRACTOR MUST MAINTAIN PEDESTRIAN ACCESS ON ONE SIDE AT ALL TIMES. CONTRACTOR MUST SUBMIT A SITE ACCESSIBILITY PLAN.
3. PARKING TO BE REMOVED AT TIME OF CONSTRUCTION.
4. ALL TRAFFIC SIGNAGE ON THIS DRAWING IS IN REPRESENTATIVE LOCATION. FOR PROPER SPACING REFER TO THE MANUAL OF TEMPORARY TRAFFIC CONTROL.
5. APPLY FOR THE LANE CLOSURES AT LEAST TWO WEEKS PRIOR TO START DATE AS ADVANCE INFO/DETOUR SIGNS WILL BE NEEDED. SEND A MESSAGE IN THE REQUEST AT LEAST TWO WEEKS PRIOR TO ADVANCING TO THE NEXT STAGE OF THE PROJECT AS DIFFERENT ADVANCE INFO SIGNS WILL BE NEEDED.
6. CROSSWALK CLOSED BARRICADES SHOULD HAVE A LOWER BARRIER INSTALLED. REVIEW UNSIGNALIZED CROSSWALK CLOSURES IN THE MTTT PAGE 12.

FOR INFORMATION ONLY

TENDER NO. 2-2026




THE CITY OF WINNIPEG
PUBLIC WORKS DEPARTMENT

DUFFERIN AVENUE
FROM McGREGOR STREET TO POWERS STREET
TEMPORARY TRAFFIC SIGNAGE & STAGING
STAGE II

SHEET 3 OF 9

3

ENGINEERING DIVISION
TECHNOLOGY SERVICES BRANCH
106 - 1155 PACIFIC AVE

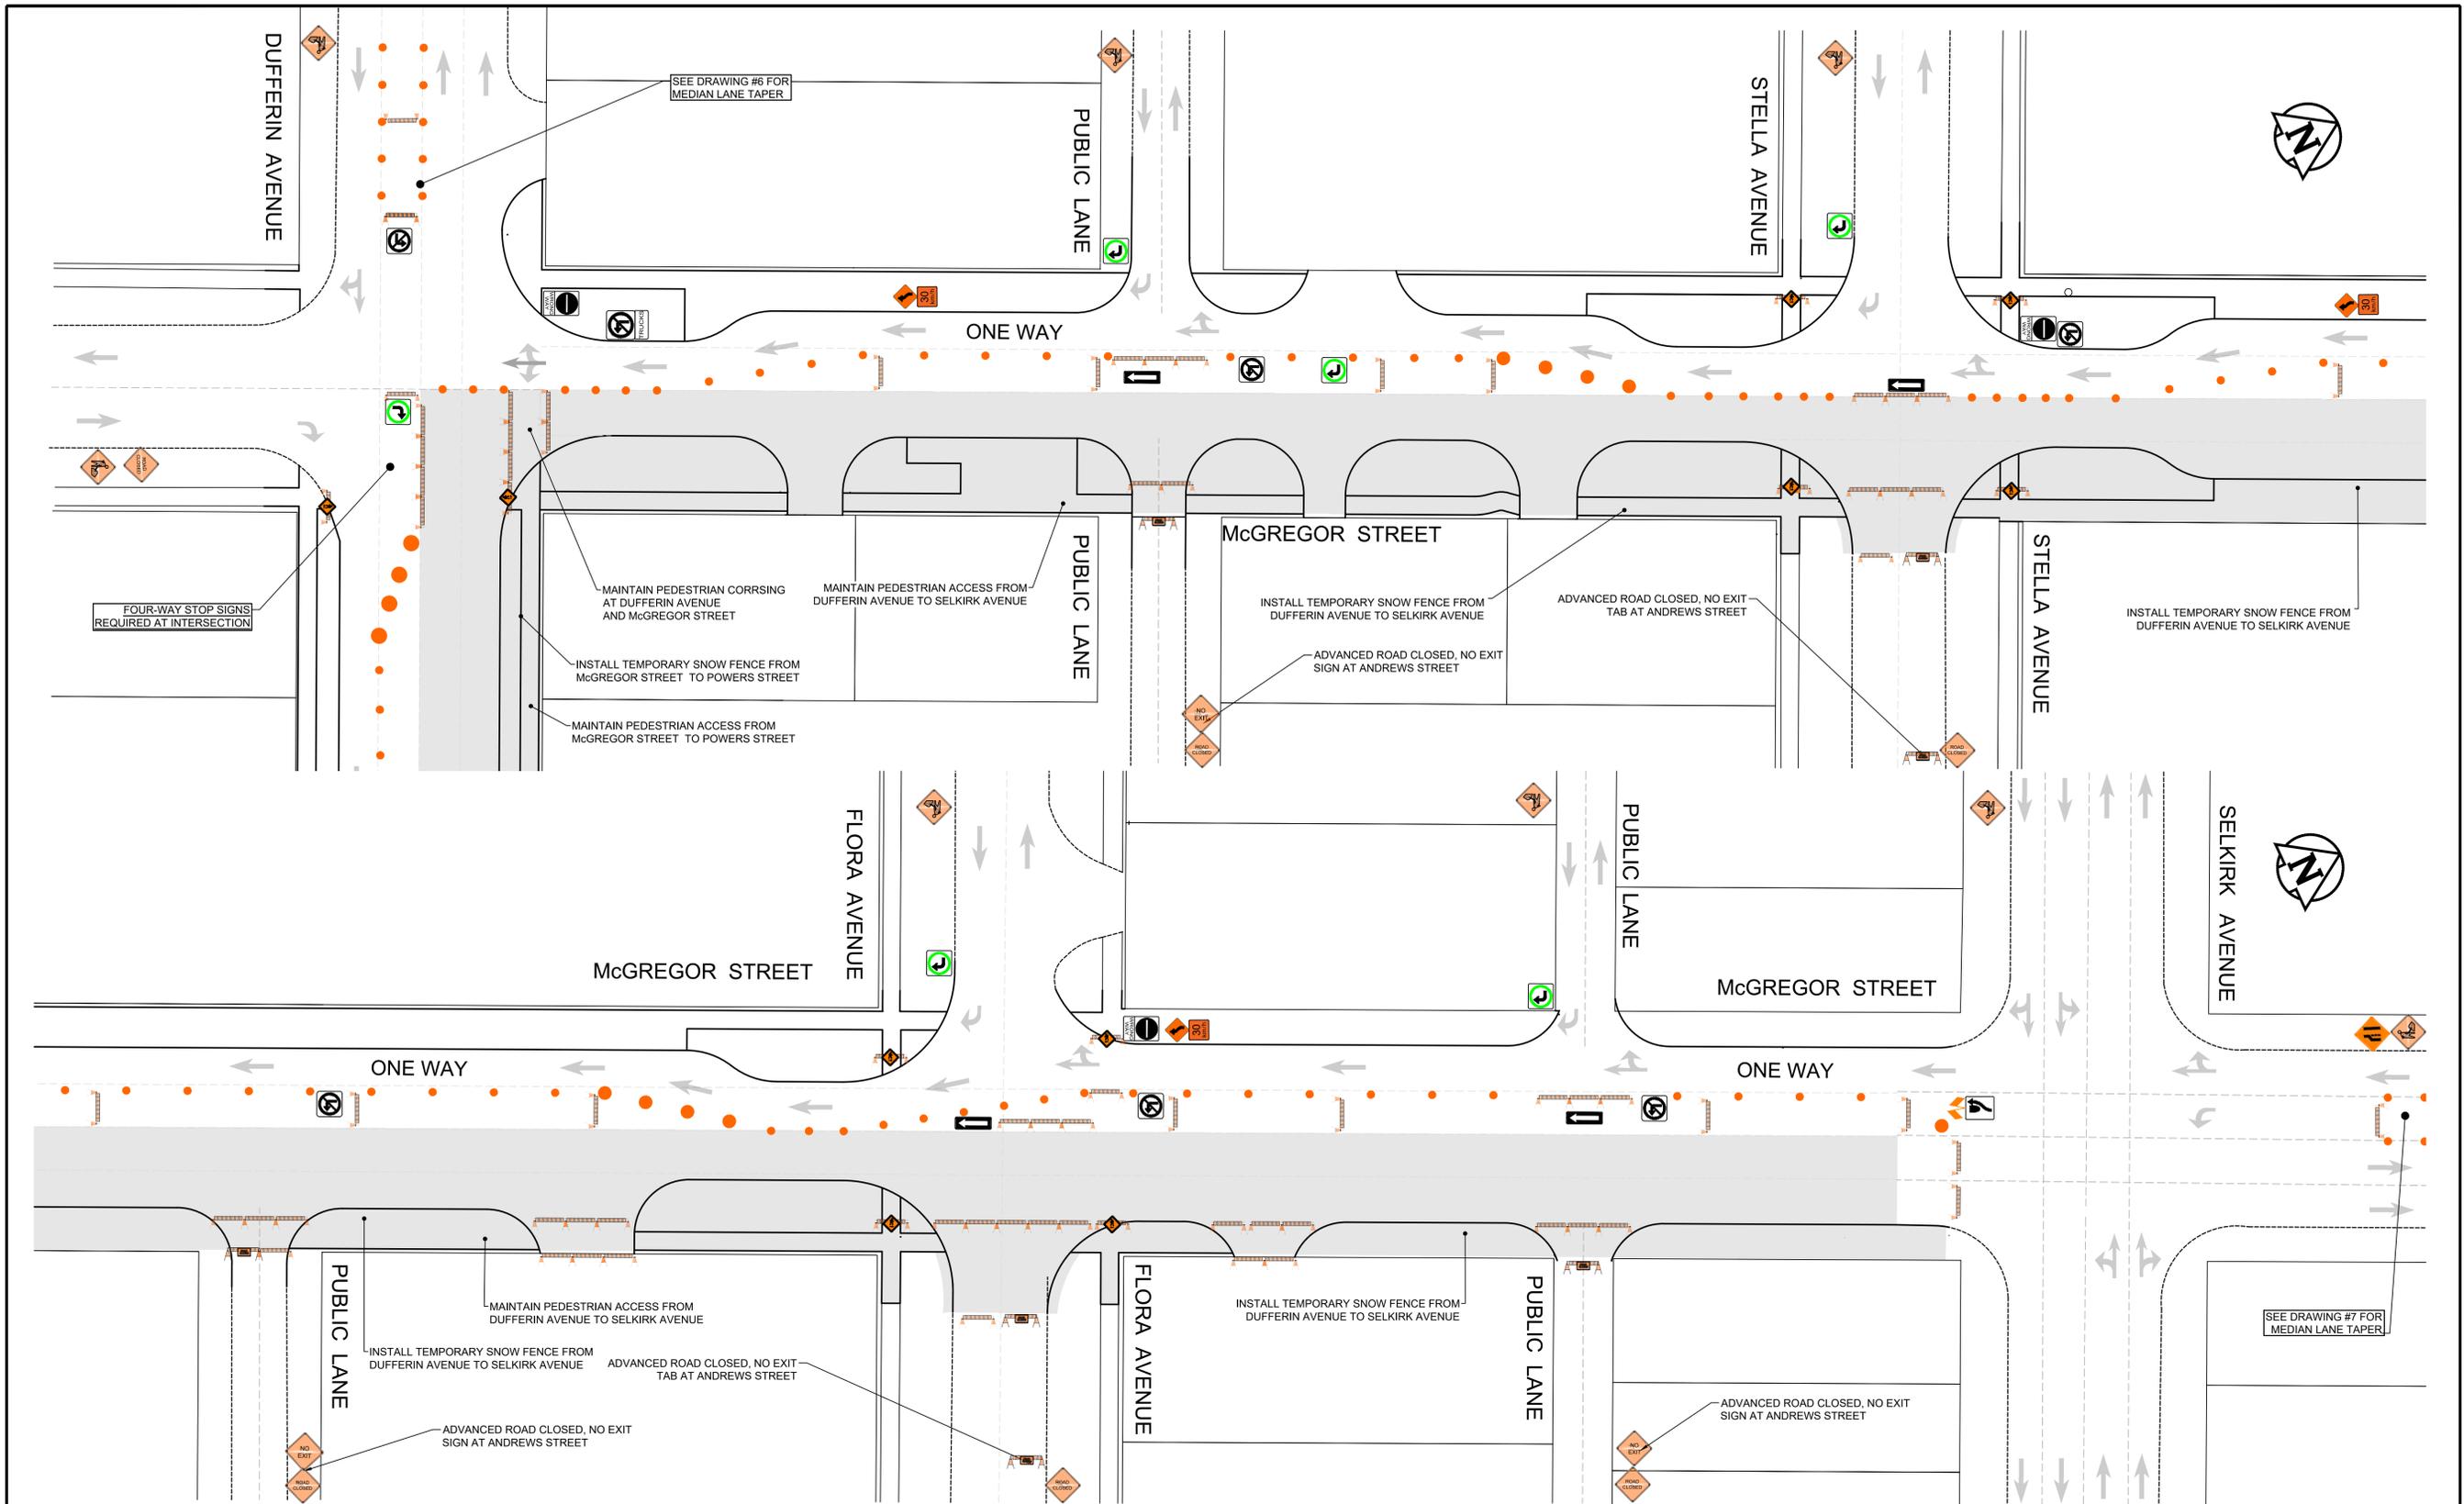


NOTES:

1. ALL TRAFFIC SIGNAGE AND TEMPORARY TRAFFIC CONTROL TO CONFORM WITH THE LATEST REVISION OF THE CITY OF WINNIPEG MANUAL OF TEMPORARY TRAFFIC CONTROL ON CITY STREETS.
2. CONTRACTOR SHALL MAINTAIN SAFE PEDESTRIAN ACCESS AND CROSSINGS. WHERE SIDEWALKS ARE LOCATED ON BOTH SIDES OF THE STREET, CONTRACTOR MUST MAINTAIN PEDESTRIAN ACCESS ON ONE SIDE AT ALL TIMES. CONTRACTOR MUST SUBMIT A SITE ACCESSIBILITY PLAN.
3. PARKING TO BE REMOVED AT TIME OF CONSTRUCTION.
4. ALL TRAFFIC SIGNAGE ON THIS DRAWING IS IN REPRESENTATIVE LOCATION. FOR PROPER SPACING REFER TO THE MANUAL OF TEMPORARY TRAFFIC CONTROL.
5. APPLY FOR THE LANE CLOSURES AT LEAST TWO WEEKS PRIOR TO START DATE AS ADVANCE INFO/DETOUR SIGNS WILL BE NEEDED. SEND A MESSAGE IN THE REQUEST AT LEAST TWO WEEKS PRIOR TO ADVANCING TO THE NEXT STAGE OF THE PROJECT AS DIFFERENT ADVANCE INFO SIGNS WILL BE NEEDED.
6. CROSSWALK CLOSED BARRICADES SHOULD HAVE A LOWER BARRIER INSTALLED. REVIEW UNSIGNALIZED CROSSWALK CLOSURES IN THE MTTT PAGE 12.

FOR INFORMATION ONLY TENDER NO. 2-2026

	THE CITY OF WINNIPEG PUBLIC WORKS DEPARTMENT	
	MCGREGOR STREET FROM DUFFERIN AVENUE TO SELKIRK AVENUE TEMPORARY TRAFFIC SIGNAGE & STAGING STAGE II	
ENGINEERING DIVISION TECHNOLOGY SERVICES BRANCH 106 - 1155 PACIFIC AVE	SHEET 4 OF 9	4

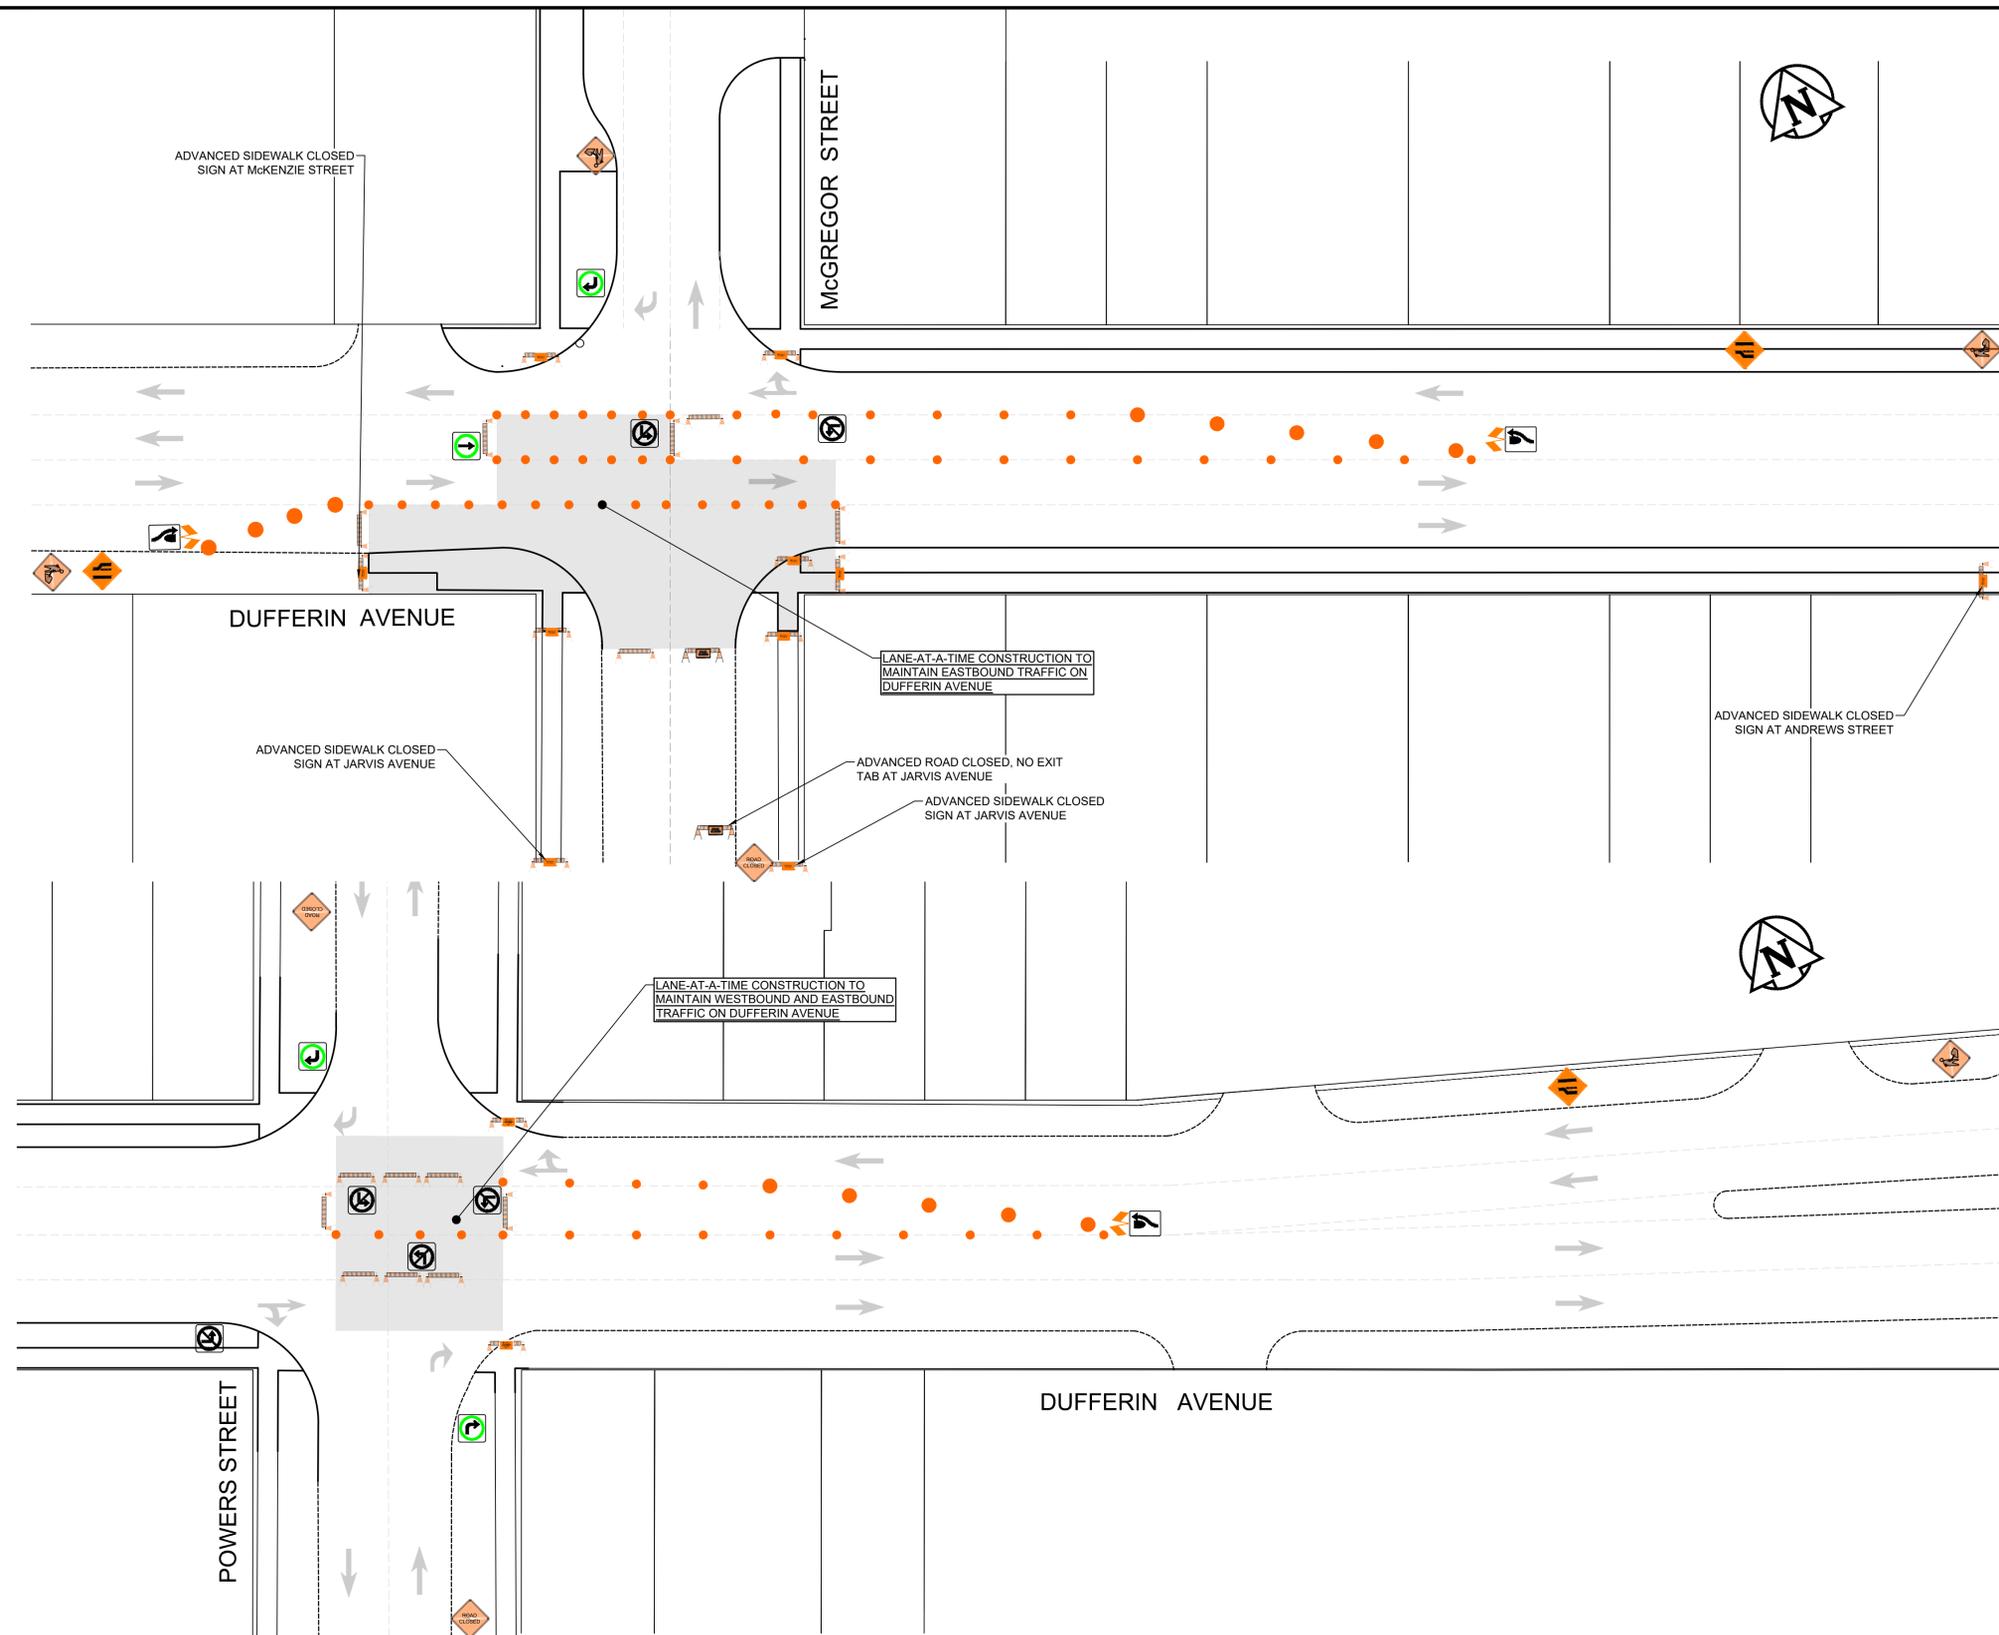

NOTES:

1. ALL TRAFFIC SIGNAGE AND TEMPORARY TRAFFIC CONTROL TO CONFORM WITH THE LATEST REVISION OF THE CITY OF WINNIPEG MANUAL OF TEMPORARY TRAFFIC CONTROL ON CITY STREETS.
2. CONTRACTOR SHALL MAINTAIN SAFE PEDESTRIAN ACCESS AND CROSSINGS. WHERE SIDEWALKS ARE LOCATED ON BOTH SIDES OF THE STREET, CONTRACTOR MUST MAINTAIN PEDESTRIAN ACCESS ON ONE SIDE AT ALL TIMES. CONTRACTOR MUST SUBMIT A SITE ACCESSIBILITY PLAN.
3. PARKING TO BE REMOVED AT TIME OF CONSTRUCTION.
4. ALL TRAFFIC SIGNAGE ON THIS DRAWING IS IN REPRESENTATIVE LOCATION. FOR PROPER SPACING REFER TO THE MANUAL OF TEMPORARY TRAFFIC CONTROL.
5. APPLY FOR THE LANE CLOSURES AT LEAST TWO WEEKS PRIOR TO START DATE AS ADVANCE INFO/DETOUR SIGNS WILL BE NEEDED. SEND A MESSAGE IN THE REQUEST AT LEAST TWO WEEKS PRIOR TO ADVANCING TO THE NEXT STAGE OF THE PROJECT AS DIFFERENT ADVANCE INFO SIGNS WILL BE NEEDED.
6. CROSSWALK CLOSED BARRICADES SHOULD HAVE A LOWER BARRIER INSTALLED. REVIEW UNSIGNALIZED CROSSWALK CLOSURES IN THE MITC PAGE 12.

FOR INFORMATION ONLY

TENDER NO. 2-2026



THE CITY OF WINNIPEG
PUBLIC WORKS DEPARTMENT

DUFFERIN AVENUE
FROM MCGREGOR STREET TO POWERS STREET
TEMPORARY TRAFFIC SIGNAGE & STAGING
STAGE III

SHEET 5 OF 9


5

ENGINEERING DIVISION
TECHNOLOGY SERVICES BRANCH
106 - 1155 PACIFIC AVE

STAGE I

INSTALL TEMPORARY SNOW FENCE FROM
DUFFERIN AVENUE TO SELKIRK AVENUE
MAINTAIN PEDESTRIAN ACCESS FROM
DUFFERIN AVENUE TO SELKIRK AVENUE

MAINTAIN PEDESTRIAN CROSSING AT
DUFFERIN AVENUE TO McGREGOR STREET

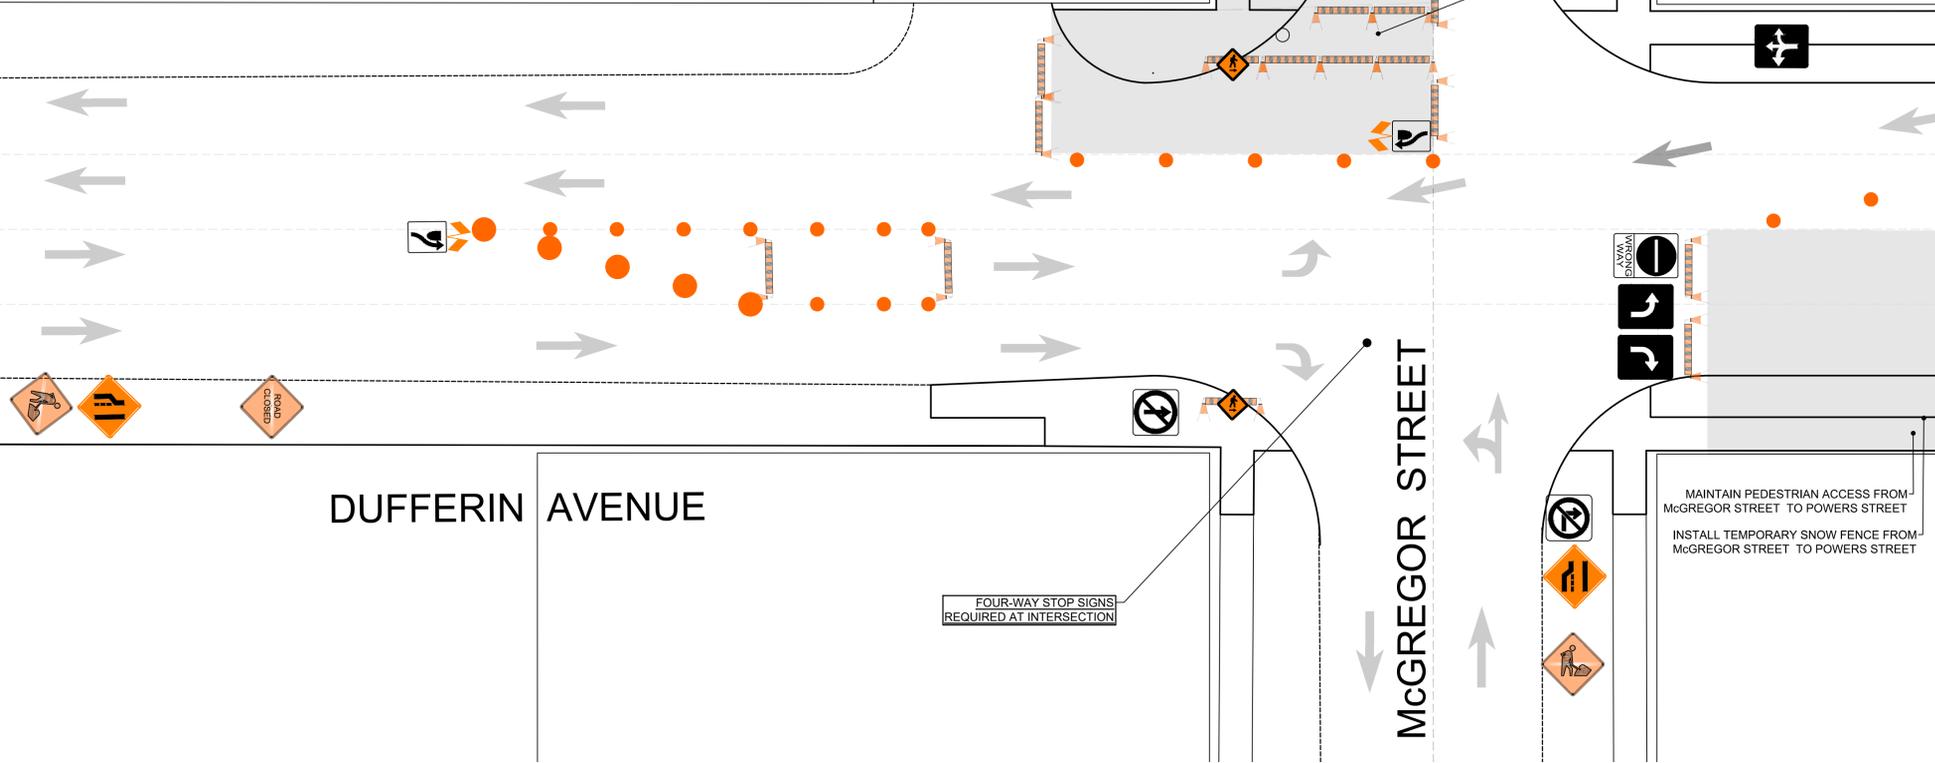


STAGE II

MAINTAIN PEDESTRIAN CROSSING AT
DUFFERIN AVENUE TO McGREGOR STREET

MAINTAIN PEDESTRIAN ACCESS FROM
DUFFERIN AVENUE TO SELKIRK AVENUE
INSTALL TEMPORARY SNOW FENCE FROM
DUFFERIN AVENUE TO SELKIRK AVENUE

MAINTAIN PEDESTRIAN ACCESS FROM
McGREGOR STREET TO POWERS STREET
INSTALL TEMPORARY SNOW FENCE FROM
McGREGOR STREET TO POWERS STREET

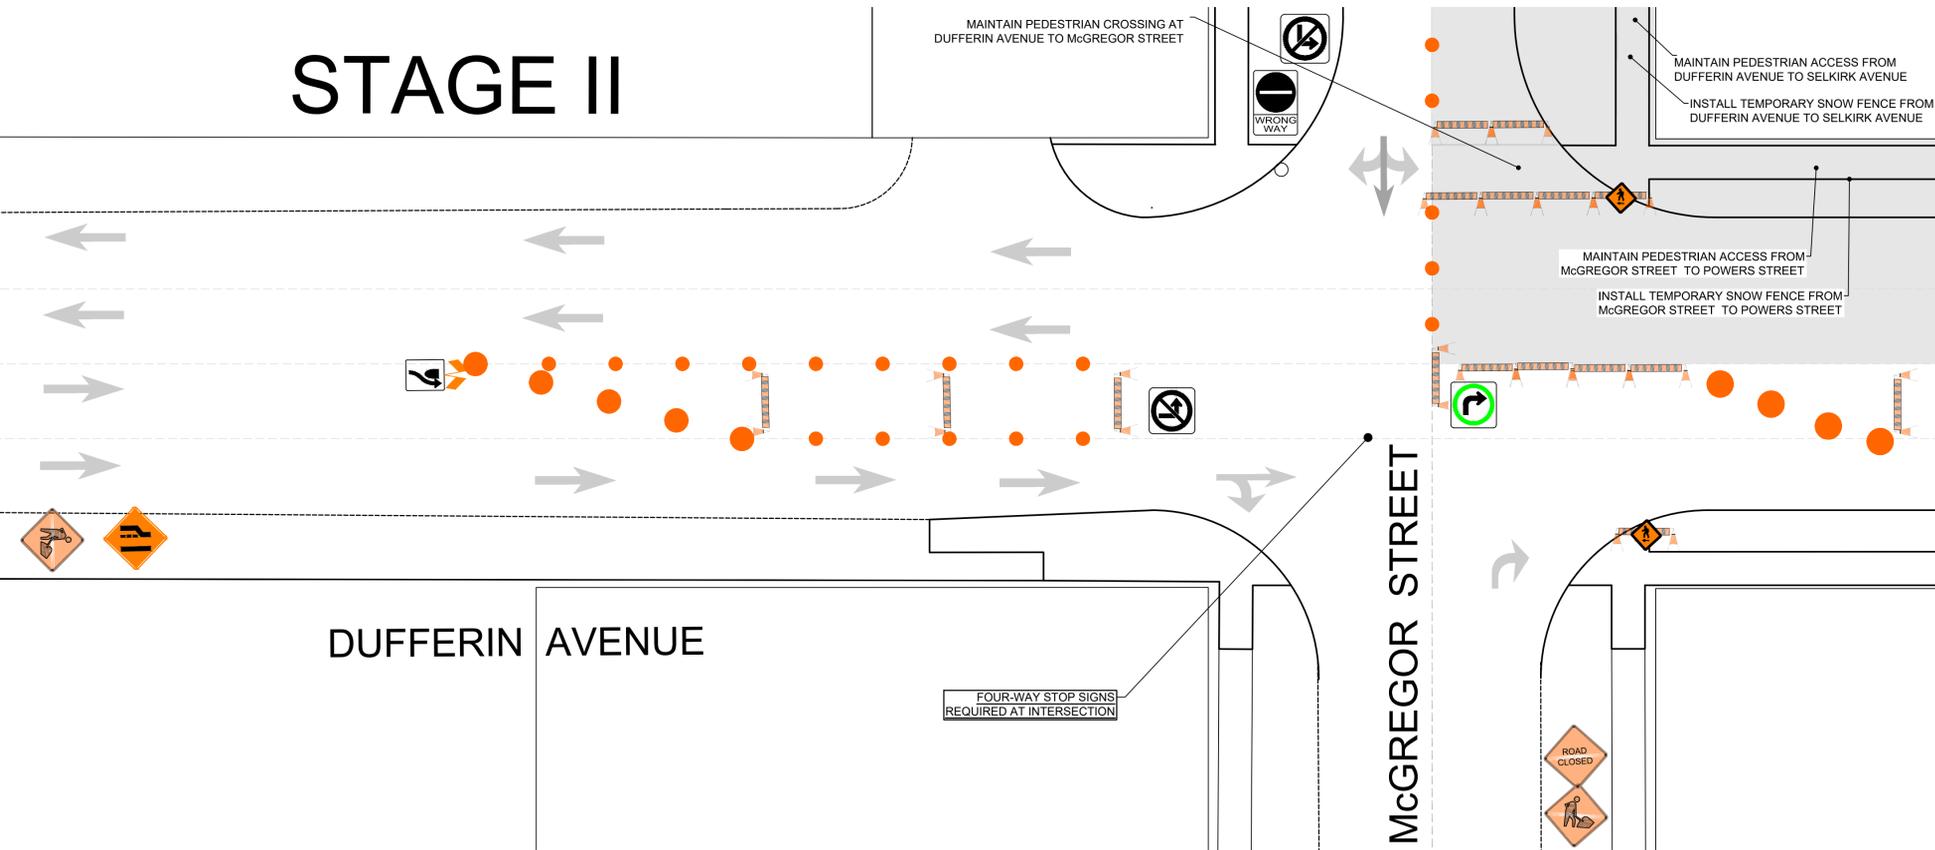

NOTES:

1. ALL TRAFFIC SIGNAGE AND TEMPORARY TRAFFIC CONTROL TO CONFORM WITH THE LATEST REVISION OF THE CITY OF WINNIPEG MANUAL OF TEMPORARY TRAFFIC CONTROL ON CITY STREETS.
2. CONTRACTOR SHALL MAINTAIN SAFE PEDESTRIAN ACCESS AND CROSSINGS. WHERE SIDEWALKS ARE LOCATED ON BOTH SIDES OF THE STREET, CONTRACTOR MUST MAINTAIN PEDESTRIAN ACCESS ON ONE SIDE AT ALL TIMES. CONTRACTOR MUST SUBMIT A SITE ACCESSIBILITY PLAN.
3. PARKING TO BE REMOVED AT TIME OF CONSTRUCTION.
4. ALL TRAFFIC SIGNAGE ON THIS DRAWING IS IN REPRESENTATIVE LOCATION. FOR PROPER SPACING REFER TO THE MANUAL OF TEMPORARY TRAFFIC CONTROL.
5. APPLY FOR THE LANE CLOSURES AT LEAST TWO WEEKS PRIOR TO START DATE AS ADVANCE INFO/DETOUR SIGNS WILL BE NEEDED. SEND A MESSAGE IN THE REQUEST AT LEAST TWO WEEKS PRIOR TO ADVANCING TO THE NEXT STAGE OF THE PROJECT AS DIFFERENT ADVANCE INFO SIGNS WILL BE NEEDED.
6. CROSSWALK CLOSED BARRICADES SHOULD HAVE A LOWER BARRIER INSTALLED. REVIEW UNSIGNALIZED CROSSWALK CLOSURES IN THE MTTT PAGE 12.

FOR INFORMATION ONLY TENDER NO. 2-2026




DUFFERIN AVENUE
TEMPORARY TRAFFIC SIGNAGE & STAGING
TYP. MEDIAN LANE TAPER APPROACHING
CONSTRUCTION
STAGE I & STAGE II

SHEET 6 OF 9


6

ENGINEERING DIVISION
TECHNOLOGY SERVICES BRANCH
106 - 1155 PACIFIC AVE

STAGE I

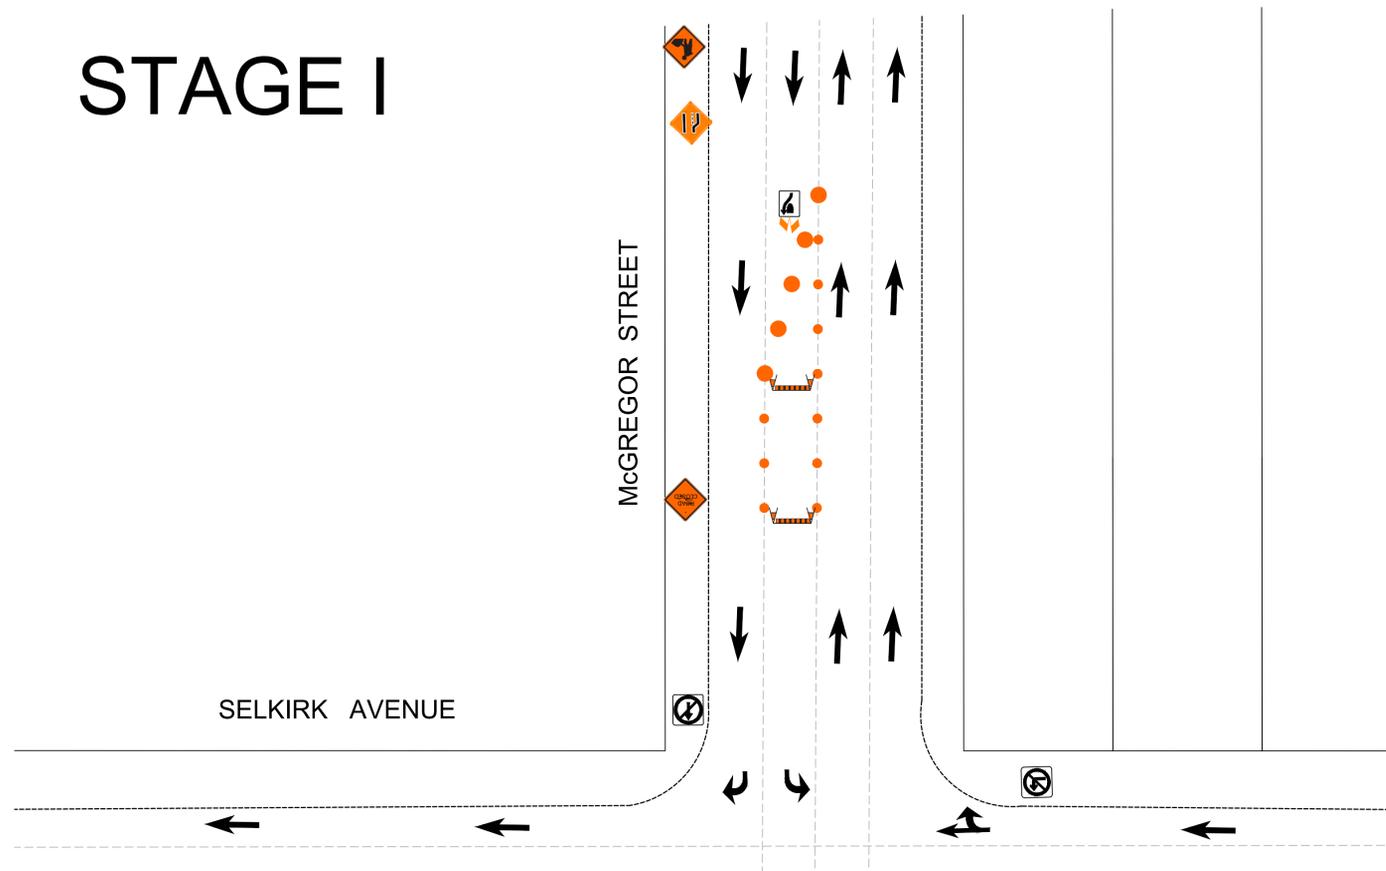

STAGE II

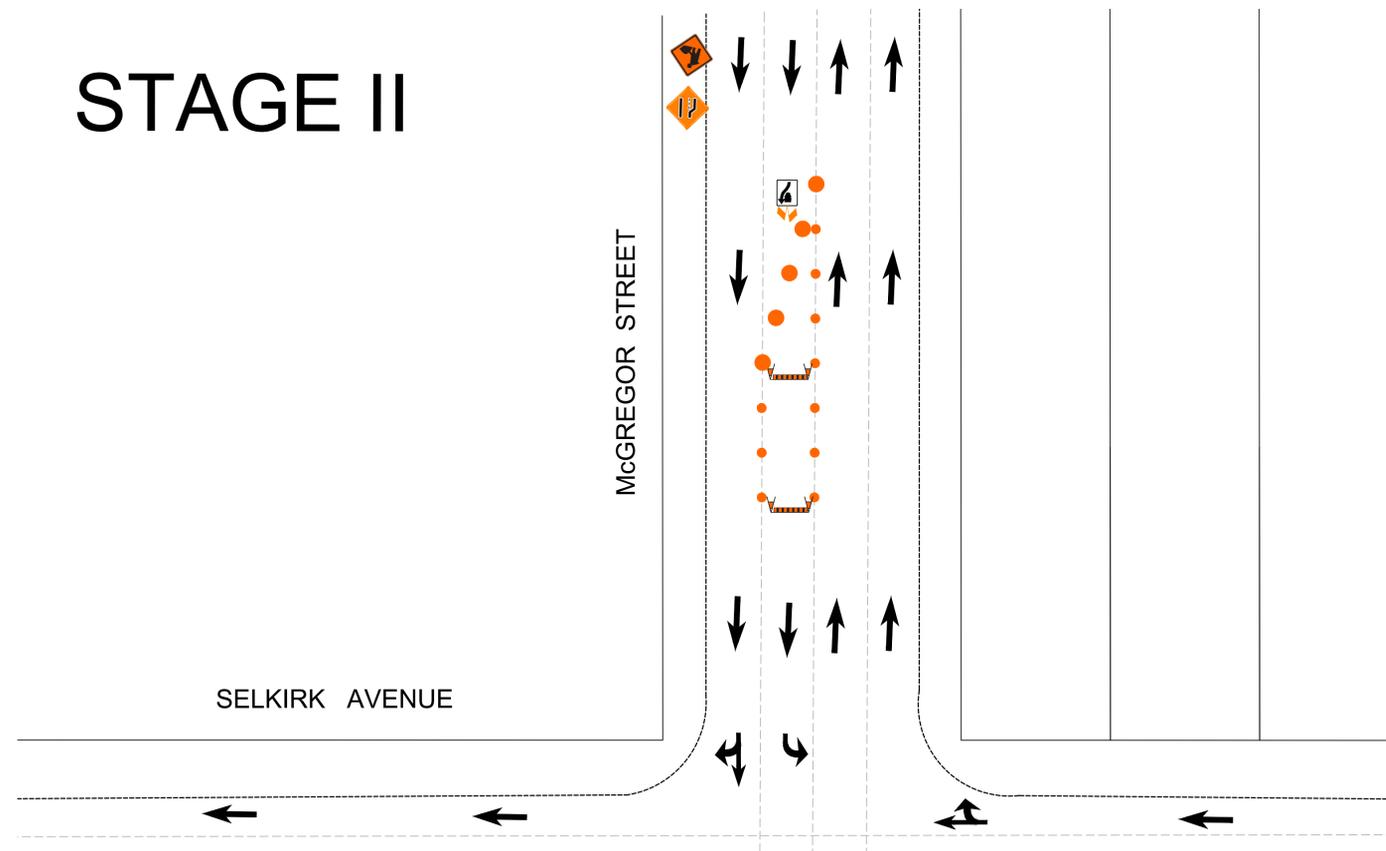

NOTES:

1. ALL TRAFFIC SIGNAGE AND TEMPORARY TRAFFIC CONTROL TO CONFORM WITH THE LATEST REVISION OF THE CITY OF WINNIPEG MANUAL OF TEMPORARY TRAFFIC CONTROL ON CITY STREETS.
2. CONTRACTOR SHALL MAINTAIN SAFE PEDESTRIAN ACCESS AND CROSSINGS, WHERE SIDEWALKS ARE LOCATED ON BOTH SIDES OF THE STREET, CONTRACTOR MUST MAINTAIN PEDESTRIAN ACCESS ON ONE SIDE AT ALL TIMES. CONTRACTOR MUST SUBMIT A SITE ACCESSIBILITY PLAN.
3. PARKING TO BE REMOVED AT TIME OF CONSTRUCTION.
4. ALL TRAFFIC SIGNAGE ON THIS DRAWING IS IN REPRESENTATIVE LOCATION. FOR PROPER SPACING REFER TO THE MANUAL OF TEMPORARY TRAFFIC CONTROL.
5. APPLY FOR THE LANE CLOSURES AT LEAST TWO WEEKS PRIOR TO START DATE AS ADVANCE INFO/DETOUR SIGNS WILL BE NEEDED. SEND A MESSAGE IN THE REQUEST AT LEAST TWO WEEKS PRIOR TO ADVANCING TO THE NEXT STAGE OF THE PROJECT AS DIFFERENT ADVANCE INFO SIGNS WILL BE NEEDED.
6. CROSSWALK CLOSED BARRICADES SHOULD HAVE A LOWER BARRIER INSTALLED. REVIEW UNSIGNALIZED CROSSWALK CLOSURES IN THE MTTT PAGE 12.


FOR INFORMATION ONLY TENDER NO. 2-2026

 <p>THE CITY OF WINNIPEG PUBLIC WORKS DEPARTMENT</p>	<p>McGREGOR STREET TEMPORARY TRAFFIC SIGNAGE & STAGING TYP. MEDIAN LANE TAPER APPROACHING CONSTRUCTION STAGE I & STAGE II</p>	<p>SHEET 7 OF 9</p>
	<p>7</p>	


ENGINEERING DIVISION
TECHNOLOGY SERVICES BRANCH
106 - 1155 PACIFIC AVE

TRAFFIC SIGNAGE

WORK AREA / CLOSED AREA	
DIRECTION OF TRAFFIC LANE	
TC-2 ROADWORK	
TC-63 CHANNELIZATION BARREL	
TALL CONE (POLY POST)	
REFLECTORIZED LIGHT BARRICADE	
ROAD CLOSED SIGN	
SIDEWALK CLOSED SIGN	
WC-2 SIDEWALK CROSS HERE	
NO EXIT SIGN	
RB-21 (L/R) ONE-WAY TRAFFIC	
TC-15 (L/R) ROAD REALIGNMENT WITH SPEED ADVISORY TAB	
RB-5 (L/R) TEMPORARY LANE CLOSED AHEAD	
RB-25 (L/R) KEEP LEFT/KEEP RIGHT WITH FLAGS	
RB-44 ALL MOVEMENTS PERMITTED	
LEFT/RIGHT AND THROUGH ONLY	
RB-41 (L/R) LEFT/RIGHT TURN ONLY	
RB-14 (L/R) LEFT TURN/RIGHT TURN	
RB-15 THROUGH TRAFFIC ONLY	
RB-11 (L/R) TURN PROHIBITED	
RB-10 THROUGH TRAFFIC PROHIBITED	
RB-23 DO NOT ENTER	
(L/R) TURN PROHIBITED FOR TRUCKS	

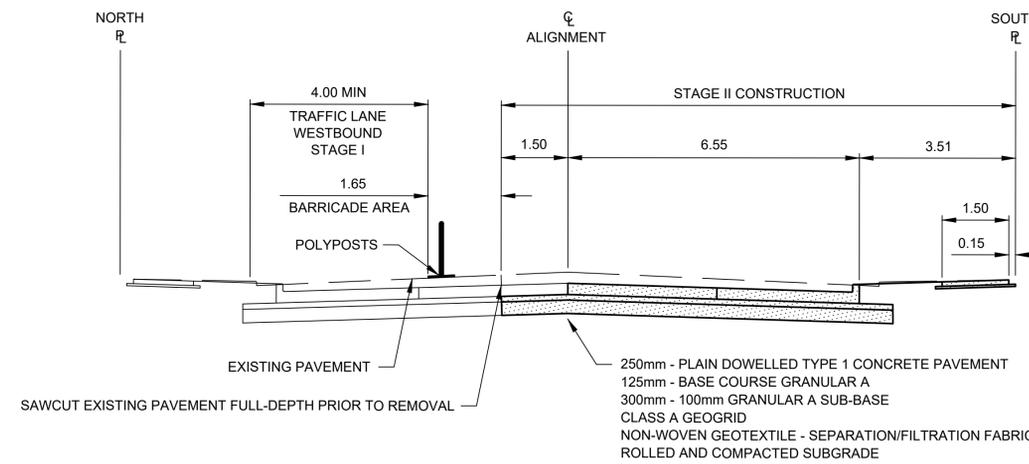

STAGE I - DUFFERIN AVENUE CONCRETE RECONSTRUCTION CROSS-SECTION
N.T.S. (TYPICAL - EASTBOUND CONSTRUCTION)

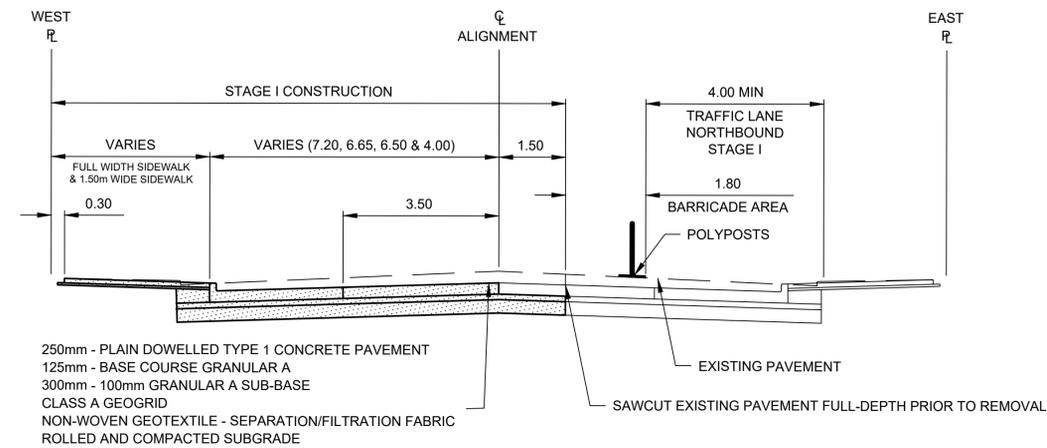

STAGE I - MCGREGOR STREET CONCRETE RECONSTRUCTION CROSS-SECTION
N.T.S. (TYPICAL - SOUTHBOUND CONSTRUCTION)

NOTES:

- ALL TRAFFIC SIGNAGE AND TEMPORARY TRAFFIC CONTROL TO CONFORM WITH THE LATEST REVISION OF THE CITY OF WINNIPEG MANUAL OF TEMPORARY TRAFFIC CONTROL ON CITY STREETS.
- CONTRACTOR SHALL MAINTAIN SAFE PEDESTRIAN ACCESS AND CROSSINGS. WHERE SIDEWALKS ARE LOCATED ON BOTH SIDES OF THE STREET, CONTRACTOR MUST MAINTAIN PEDESTRIAN ACCESS ON ONE SIDE AT ALL TIMES. CONTRACTOR MUST SUBMIT A SITE ACCESSIBILITY PLAN.
- PARKING TO BE REMOVED AT TIME OF CONSTRUCTION.
- ALL TRAFFIC SIGNAGE ON THIS DRAWING IS IN REPRESENTATIVE LOCATION. FOR PROPER SPACING REFER TO THE MANUAL OF TEMPORARY TRAFFIC CONTROL.
- APPLY FOR THE LANE CLOSURES AT LEAST TWO WEEKS PRIOR TO START DATE AS ADVANCE INFO/DETOUR SIGNS WILL BE NEEDED. SEND A MESSAGE IN THE REQUEST AT LEAST TWO WEEKS PRIOR TO ADVANCING TO THE NEXT STAGE OF THE PROJECT AS DIFFERENT ADVANCE INFO SIGNS WILL BE NEEDED.
- CROSSWALK CLOSED BARRICADES SHOULD HAVE A LOWER BARRIER INSTALLED. REVIEW UNSIGNALIZED CROSSWALK CLOSURES IN THE MTTG PAGE 12.

FOR INFORMATION ONLY

TENDER NO. 2-2026



THE CITY OF WINNIPEG
PUBLIC WORKS DEPARTMENT


DUFFERIN AVENUE & MCGREGOR STREET

SHEET 8 OF 9


TEMPORARY TRAFFIC SIGNAGE & STAGING
LEGEND AND TYPICAL CROSS SECTIONS

8

ENGINEERING DIVISION
TECHNOLOGY SERVICES BRANCH
106 - 1155 PACIFIC AVE

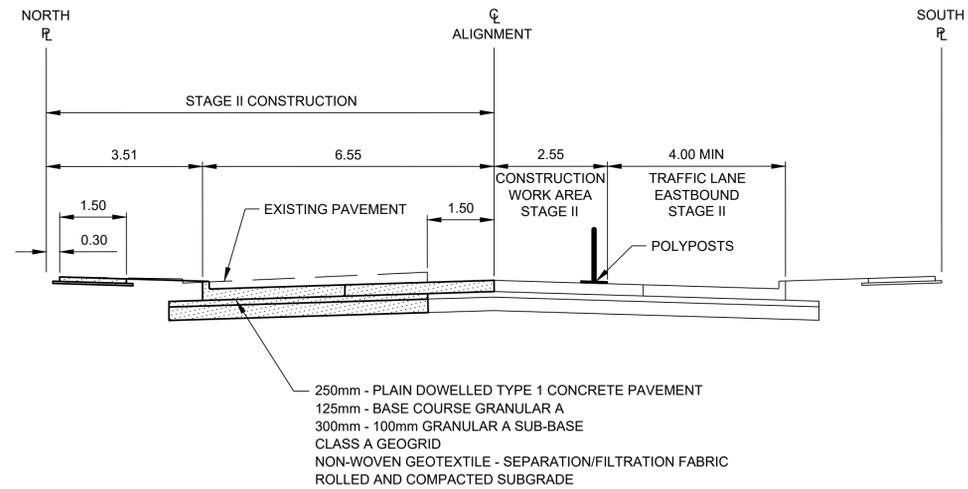

STAGE II - DUFFERIN AVENUE CONCRETE RECONSTRUCTION CROSS-SECTION
 N.T.S. (TYPICAL - WESTBOUND CONSTRUCTION)

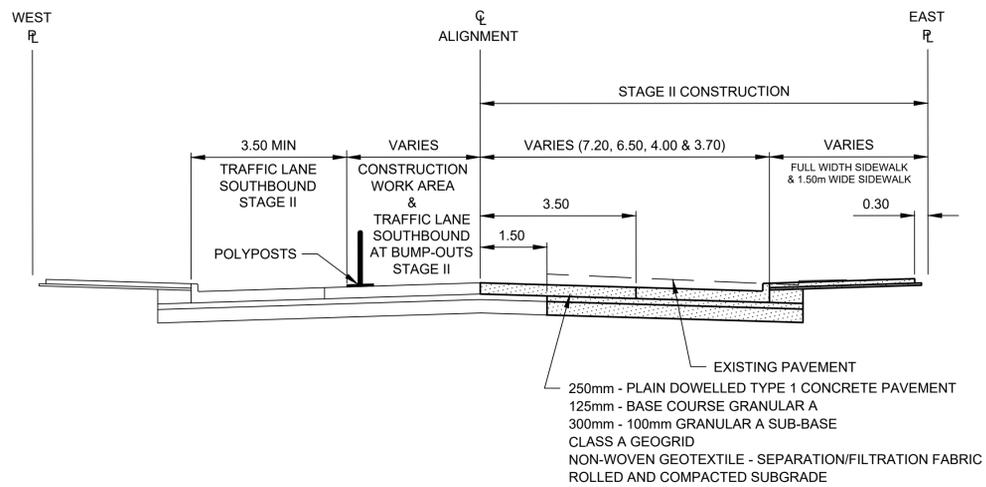

STAGE II - MCGREGOR STREET CONCRETE RECONSTRUCTION CROSS-SECTION
 N.T.S. (TYPICAL - NORTHBOUND CONSTRUCTION)

NOTES:

1. ALL TRAFFIC SIGNAGE AND TEMPORARY TRAFFIC CONTROL TO CONFORM WITH THE LATEST REVISION OF THE CITY OF WINNIPEG MANUAL OF TEMPORARY TRAFFIC CONTROL ON CITY STREETS.
2. CONTRACTOR SHALL MAINTAIN SAFE PEDESTRIAN ACCESS AND CROSSINGS. WHERE SIDEWALKS ARE LOCATED ON BOTH SIDES OF THE STREET, CONTRACTOR MUST MAINTAIN PEDESTRIAN ACCESS ON ONE SIDE AT ALL TIMES. CONTRACTOR MUST SUBMIT A SITE ACCESSIBILITY PLAN.
3. PARKING TO BE REMOVED AT TIME OF CONSTRUCTION.
4. ALL TRAFFIC SIGNAGE ON THIS DRAWING IS IN REPRESENTATIVE LOCATION. FOR PROPER SPACING REFER TO THE MANUAL OF TEMPORARY TRAFFIC CONTROL.
5. APPLY FOR THE LANE CLOSURES AT LEAST TWO WEEKS PRIOR TO START DATE AS ADVANCE INFO/DETOUR SIGNS WILL BE NEEDED. SEND A MESSAGE IN THE REQUEST AT LEAST TWO WEEKS PRIOR TO ADVANCING TO THE NEXT STAGE OF THE PROJECT AS DIFFERENT ADVANCE INFO SIGNS WILL BE NEEDED.
6. CROSSWALK CLOSED BARRICADES SHOULD HAVE A LOWER BARRIER INSTALLED. REVIEW UNSIGNALIZED CROSSWALK CLOSURES IN THE MTTC PAGE 12.

FOR INFORMATION ONLY

TENDER NO. 2-2026



THE CITY OF WINNIPEG
 PUBLIC WORKS DEPARTMENT

DUFFERIN AVENUE & MCGREGOR STREET

SHEET 9 OF 9

TEMPORARY TRAFFIC SIGNAGE & STAGING
 TYPICAL CROSS SECTIONS

9

ENGINEERING DIVISION
 TECHNOLOGY SERVICES BRANCH
 106 - 1155 PACIFIC AVE