


KNOX STREET

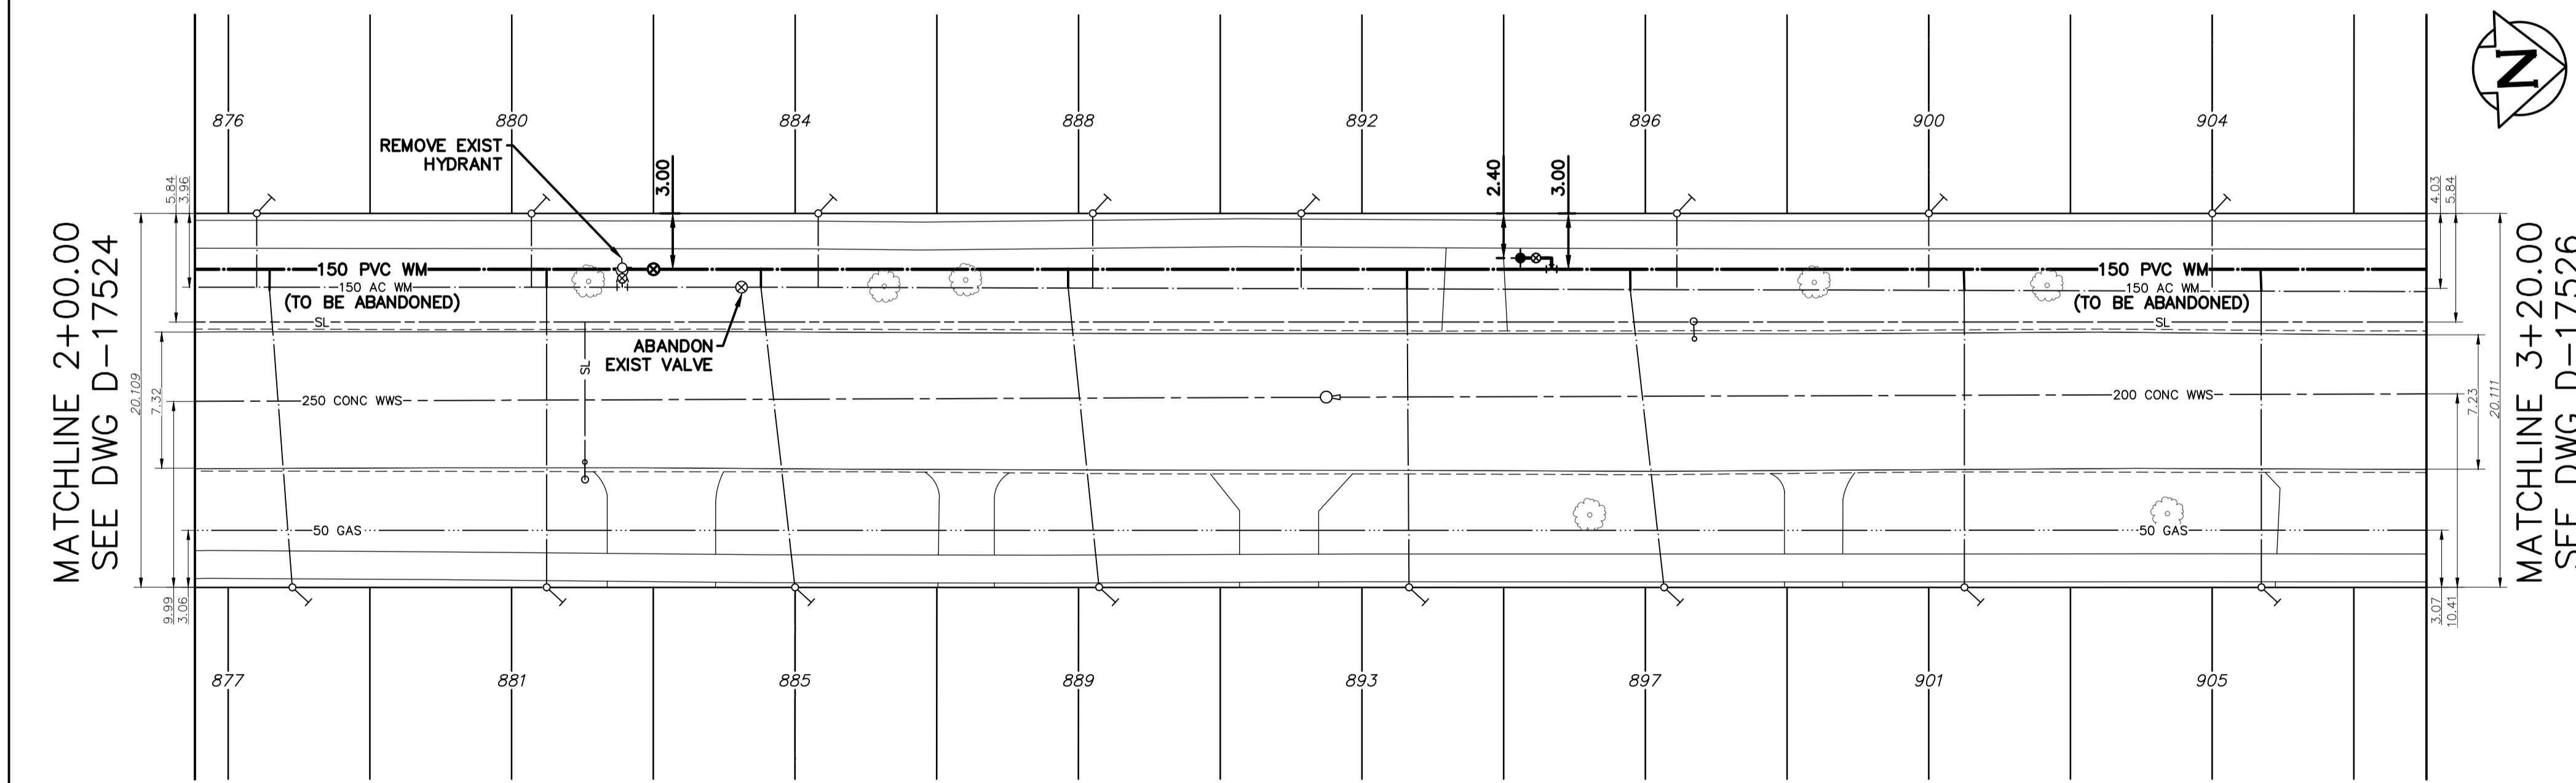

WATER SERVICE INFORMATION					
ADDRESS	SIZE (mm) MATERIAL (STREET)	SIZE (mm) MATERIAL (PROP.)	SHORT & LONG MEASUREMENT	CORP LOCATION	REMARK
905 KNOX ST RESIDENTIAL	-	20 CU	1.07 SNHL	-	RECONNECT SERVICE
904 KNOX ST RESIDENTIAL	-	20 CU	6.00 NSHL	-	RECONNECT SERVICE
901 KNOX ST RESIDENTIAL	-	20 CU	5.18 SNHL	-	RECONNECT SERVICE
900 KNOX ST RESIDENTIAL	-	20 CU	5.94 NSHL	-	RECONNECT SERVICE
897 KNOX ST RESIDENTIAL	20 CU	20 CU	1.22 SNHL	6.7 NSPL	RECONNECT SERVICE
896 KNOX ST RESIDENTIAL	-	20 CU	7.62 NSHL	-	RECONNECT SERVICE
893 KNOX ST RESIDENTIAL	-	20 CU	4.51 SNHL	-	RECONNECT SERVICE
892 KNOX ST RESIDENTIAL	-	20 CU	2.65 NSHL	-	RECONNECT SERVICE
889 KNOX ST RESIDENTIAL	20 CU	20 CU	5.94 SNHL	7.1 NSPL	RECONNECT SERVICE
888 KNOX ST RESIDENTIAL	-	20 CU	5.09 NSHL	-	RECONNECT SERVICE
885 KNOX ST RESIDENTIAL	20 CU	20 CU	2.74 NSHL	0.6 NSHL	RECONNECT SERVICE
884 KNOX ST RESIDENTIAL	-	20 CU	7.32 NSHL	-	RECONNECT SERVICE
881 KNOX ST RESIDENTIAL	20 CU	20 CU	3.35 SNHL	OPP S/C	RECONNECT SERVICE
880 KNOX ST RESIDENTIAL	-	20 CU	6.77 NSHL	-	RECONNECT SERVICE
877 KNOX ST RESIDENTIAL	20 CU	20 CU	3.35 SNHL	4.5 NSHL	RECONNECT SERVICE
876 KNOX ST RESIDENTIAL	-	20 CU	7.19 NSHL	-	RECONNECT SERVICE

* SERVICES TO BE RENEWED TO P.I.L. ALL OTHER TO BE RECONNECTED

NOTE: CHAINAGES SHOWN ARE ALONG E. P./L. OF KNOX STREET

NOTE: VALVES TO BE INSTALLED CLOCKWISE TO CLOSE

FOR INDEX SEE D-17515



METRIC
WHOLE NUMBERS INDICATE MILLIMETRES
DECIMALIZED NUMBERS INDICATE METRES

ENGINEERS GEOSCIENTISTS MANITOBA
Certificate of Authorization
Stantec Consulting Ltd.
No. 1301

LOCATION APPROVED UNDERGROUND STRUCTURES			
SUPV. U/G STRUCTURES COMMITTEE	DATE		
NOTE: LOCATION OF UNDERGROUND STRUCTURES AS SHOWN ARE BASED ON THE BEST INFORMATION AVAILABLE BUT NO GUARANTEE IS GIVEN THAT ALL EXISTING UTILITIES ARE SHOWN OR THAT THE GIVEN LOCATIONS ARE EXACT. CONFIRMATION OF EXISTENCE AND EXACT LOCATION OF ALL SERVICES MUST BE OBTAINED FROM THE INDIVIDUAL UTILITIES BEFORE PROCEEDING WITH CONSTRUCTION.			
NO.	ISSUED FOR TENDER	DATE	BY
00	ISSUED FOR TENDER	2026.04.06	RS
REVISIONS			

DESIGNED BY: JH		CHECKED BY: RS	
DRAWN BY: MR		APPROVED BY: RS	
SCALE: HORIZONTAL 1:250 VERTICAL 1:50		RELEASED FOR CONSTRUCTION S. COURNOYER	
DATE: 2026.04.06		DATE: 2026.04.02	

ENGINEER'S SEAL
CONSULTANT DRAWING NUMBER
C-210

THE CITY OF WINNIPEG
WATER AND WASTE DEPARTMENT
ENGINEERING DIVISION

2026 WATER MAIN RENEWALS
CONTRACT 4
KNOX STREET
100 N OF NESS AVENUE TO
120 N OF NESS AVENUE

SHEET 12 OF 13
CITY DRAWING NUMBER
D-17525