




SPEED TABLE

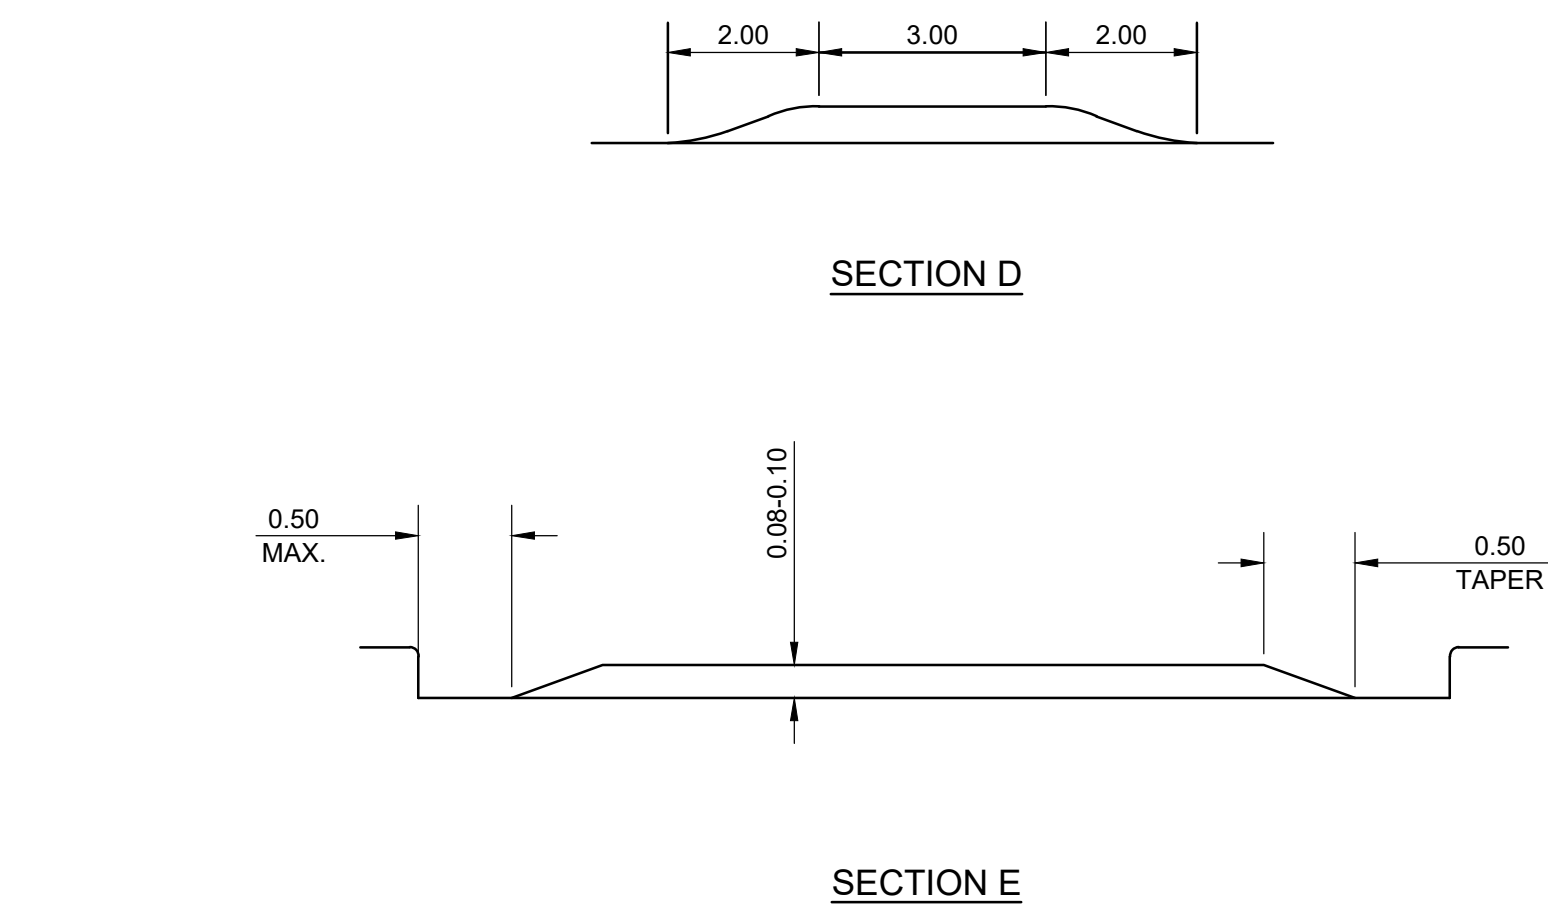


4 TYPICAL SPEED TABLES  
N.T.S.

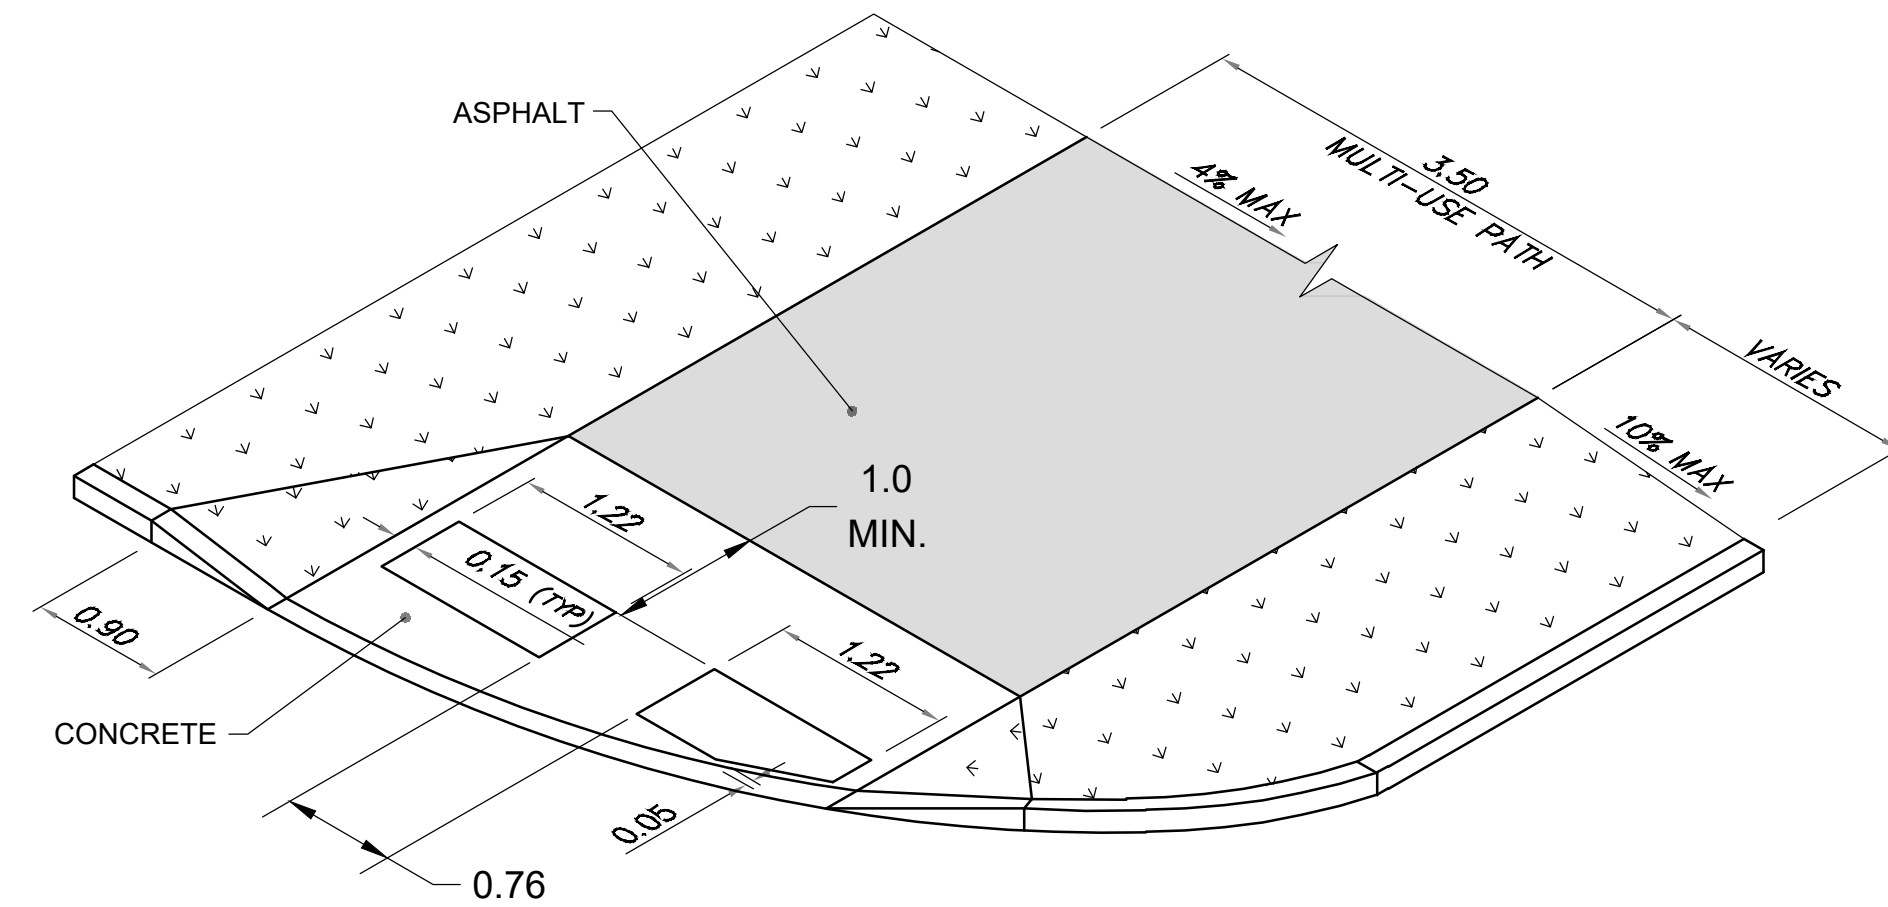

5 DUAL DETECTABLE CURB RAMP  
Scale 1:50

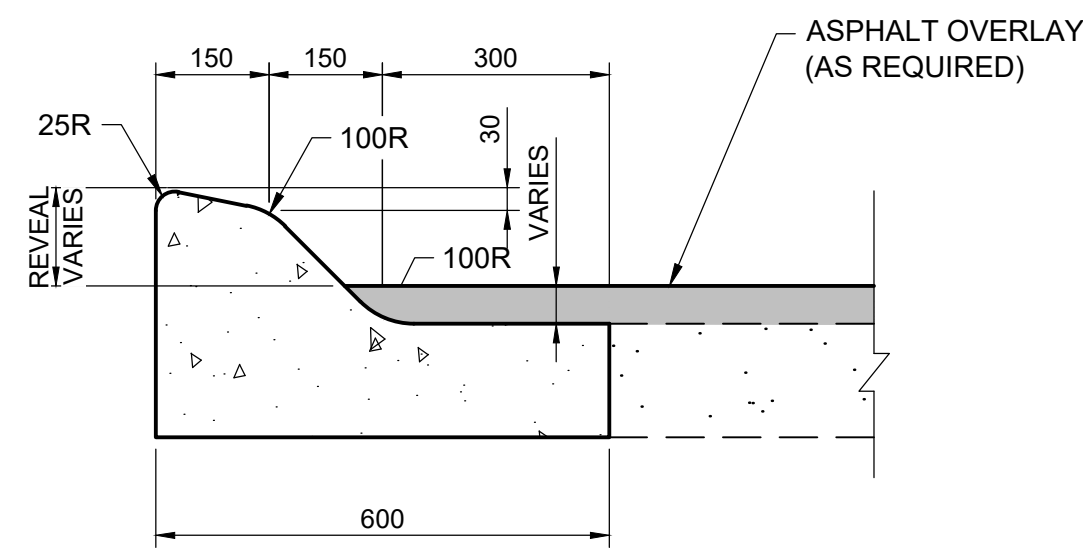

6 MODIFIED BARRIER CURB & GUTTER  
Scale 1:10

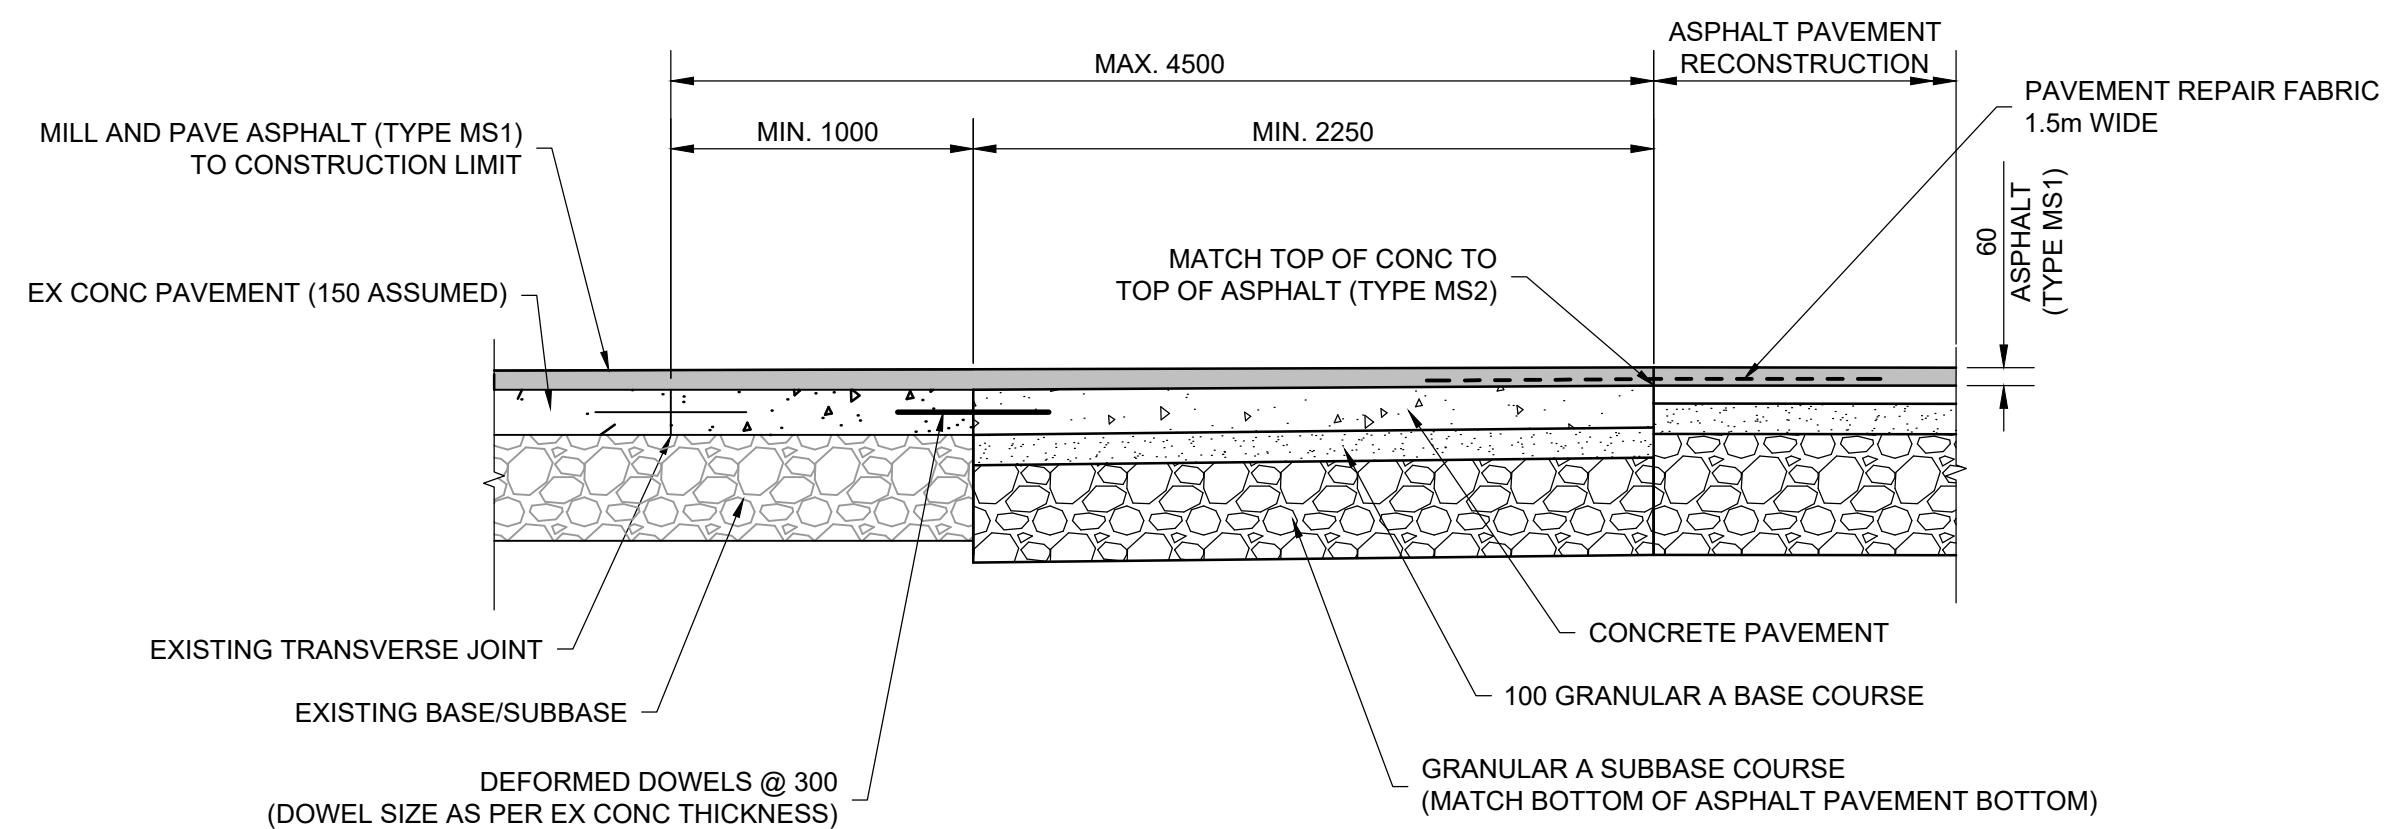



7 TRANSITION SLAB - NEW ASPHALT TO EX COMPOSITE  
N.T.S.

METRIC

WHOLE NUMBERS INDICATE MILLIMETRES  
DECIMALIZED NUMBERS INDICATE METRES

**ENGINEERS  
GEOSCIENTISTS**  
MANITOBA

Certificate of Authorization  
Tetra Tech Canada Inc.  
No. 6499

UNDERGROUND STRUCTURES	B.M. ELEV.					TETRA TECH			THE CITY OF WINNIPEG PUBLIC WORKS DEPARTMENT					
LOCATION OF UNDERGROUND STRUCTURES AS SHOWN ARE BASED ON THE BEST INFORMATION AVAILABLE. BUT NO GUARANTEE IS GIVEN THAT ALL EXISTING UTILITIES ARE SHOWN OR THAT THE GIVEN LOCATIONS ARE EXACT. CONFIRMATION OF EXISTENCE AND EXACT LOCATION OF ALL SERVICES MUST BE OBTAINED FROM THE INDIVIDUAL UTILITIES BEFORE PROCEEDING WITH CONSTRUCTION.														
0 ISSUED FOR TENDER		26.03.17		JNC				2026 LOCAL STREET RENEWAL PROGRAM 26-R-03				CITY DRAWING NUMBER P-3599-25		
NO. REVISIONS		DATE		BY		DATE		26.03.17		DATE		SHEET 25 OF 25		
								STANDARD DETAILS SHEET 2 OF 2				C025		