




**PATIO AND WOOD DECK CROSS SECTION**  
SCALE 1:10

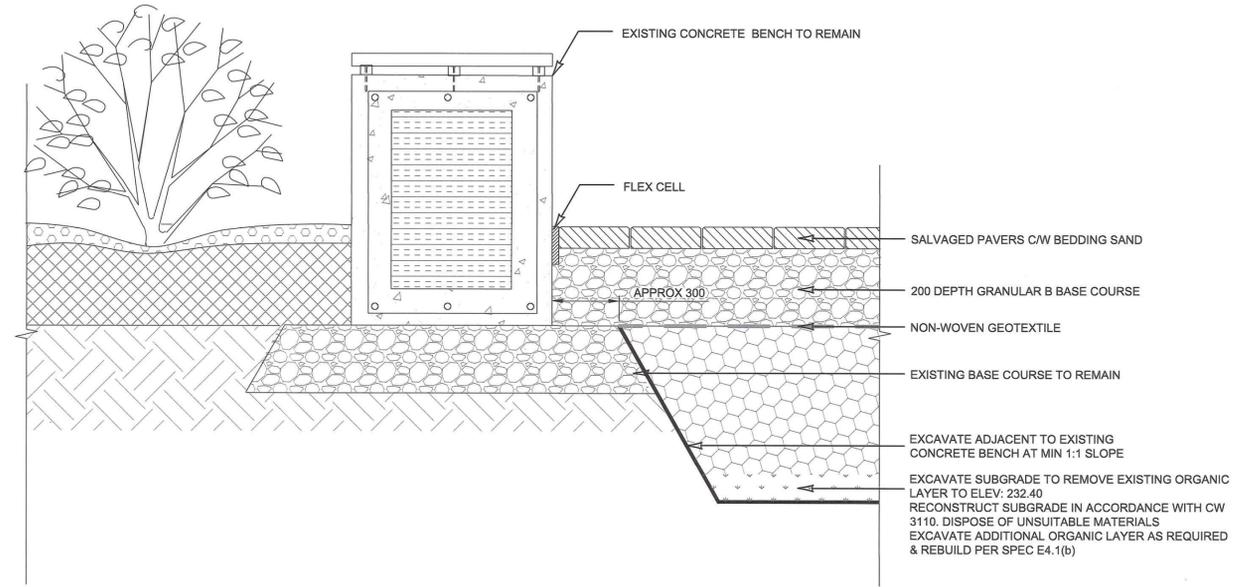

**PATIO AND CONCRETE BENCH CROSS SECTION**  
SCALE 1:10

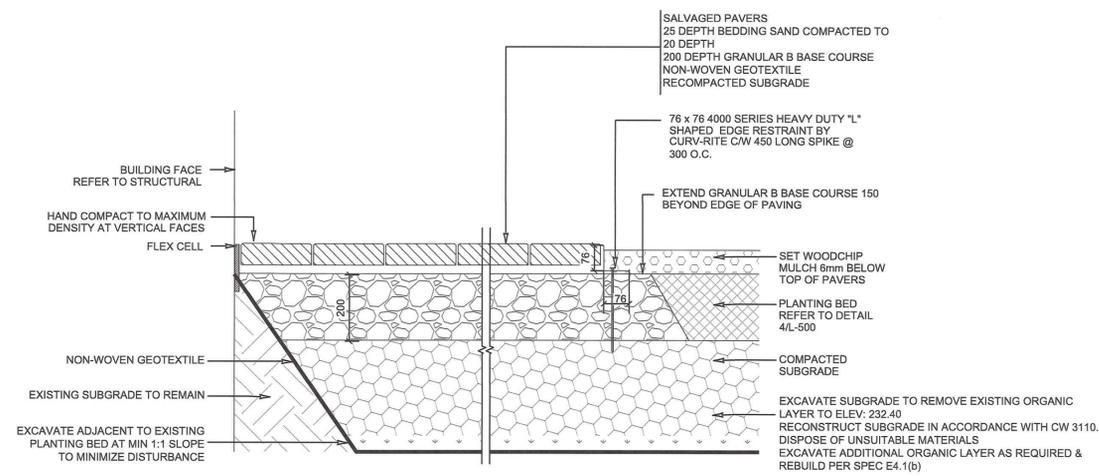

**PRECAST UNIT PAVER PATIO AT BUILDING FACE**  
SCALE 1:10

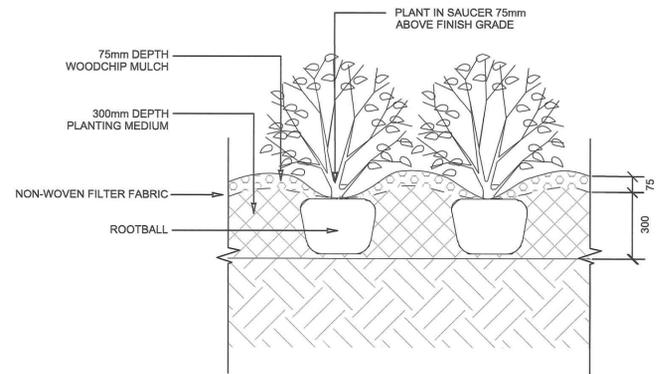

**TYPICAL SHRUB PLANTING**  
SCALE NTS

- PLANTING NOTES**
1. REMOVE EXTRA MATERIALS AND LEAVE THE SITE IN A CLEAN, TIDY CONDITION AFTER EACH PLANTING AREA IS COMPLETED.
  2. A ONE YEAR PLANT WARRANTY INSPECTION WILL BE CONDUCTED 12 MONTHS AFTER THE ISSUE OF THE CERTIFICATE OF SUBSTANTIAL PERFORMANCE. ALL PLANTS FOUND TO BE DEAD OR UNHEALTHY DUE TO PLANT STOCK QUALITY, EXCLUDING ACTS OF VANDALISM OR POOR MAINTENANCE, SHALL BE REPLACED AND WARRANTIED FOR AN ADDITIONAL YEAR.
  3. ALL DAMAGE TO ADJACENT SOD AND PLANTINGS MUST BE REPAIRED BY THE CONTRACTOR PRIOR TO PROJECT COMPLETION.
  4. REPORT ANY ON SITE DISCREPANCIES TO THE CONTRACT ADMINISTRATOR IMMEDIATELY.

**PLANT SPECIFICATION LIST**

Quantity	Botanical / Common Name	Size / Remarks
12	<i>Cornus sericea</i> / Red Osier Dogwood	500-600mm (20-24") ht., min. 5 major basal branches. Well formed, bushy plants. Container stock.
2	<i>Ribes alpinum</i> / Alpine Currant	500-600mm (20-24") ht., min. 5 major basal branches. Well formed, bushy plants. Container stock.

C:\USERS\GHEINRICH\ONE\DRIVE - KGS GROUP\FMS\FMS\25-0107-007\25-0107-007\_CALL.DWG  
PLOT 1:1 (A-1) 2025-07-31



**ISSUED FOR CONSTRUCTION**

B.M. SEE TABLE ON C01	COORDINATE SYSTEM: NAD 83 ZONE 14		ENGINEER'S SEAL	
DESIGNED BY: GTH	CHECKED BY: MAT	SCALE: AS NOTED	CONSULTANT DRAWING NO. 25-0107-007-C03.1	PROJECT TITLE: BHN LIBRARY DECK AND PATIO REMEDIATION
DRAWN BY: JTW	APPROVED BY: MAT	RELEASED FOR CONSTRUCTION:		MUNICIPAL GRADING AND LANDSCAPE DETAILS
NO. REVISIONS	DATE	DATE		
0	ISSUED FOR CONSTRUCTION 26/02/12 GTH	25/06/02		

SHEET 3 OF 6  
COMPUTER FILE NAME 25-0107-007\_CALL.DWG  
CITY DRAWING NUMBER N/A