



SECTION VIEW A-A  
SCALE 1:15

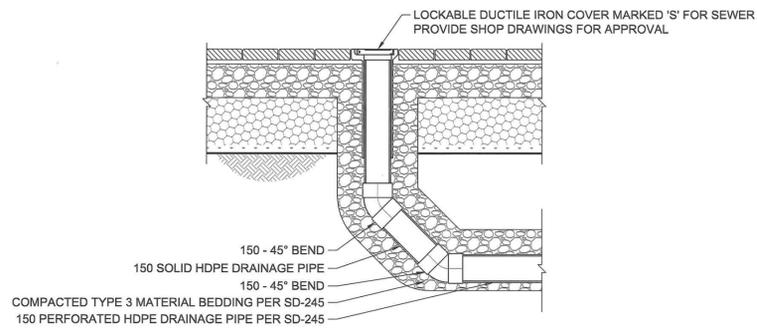

PATIO CLEANOUT  
SCALE 1:20

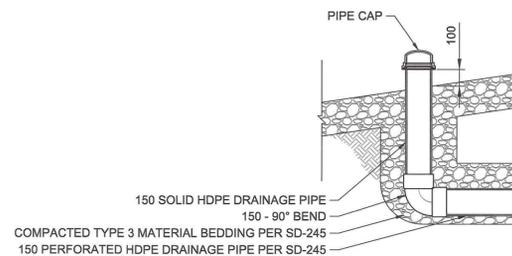

DECK CLEANOUT  
SCALE 1:20

C:\USERS\GHEINRICH\ONE\DRIVE - KGS GROUP\FMS\FMS\25-0107-007-007\_CALL.DWG  
PLOT 1:1 (A-1) 2025-07-31

**ENGINEERS  
GEOLOGISTS  
MANITOBA**  
Certificate of Authorization  
KGS Group  
No. 245

**ISSUED FOR  
CONSTRUCTION**

B.M. SEE TABLE ON C01		COORDINATE SYSTEM: NAD 83 ZONE 14				ENGINEER'S SEAL		THE CITY OF WINNIPEG ASSETS AND PROJECT MANAGEMENT	
DESIGNED BY	GTH	CHECKED BY	MAT					PROJECT TITLE	
DRAWN BY	JTW	APPROVED BY	MAT	BHN LIBRARY DECK AND PATIO REMEDIATION				4 6	
SCALE: AS NOTED		RELEASED FOR CONSTRUCTION:		CONSULTANT DRAWING NO.		MUNICIPAL GRADING AND LANDSCAPE DETAILS		CITY DRAWING NUMBER	
NO.	REVISIONS	DATE	BY	DATE	25/06/02	DATE	25-0107-007-C04.1	N/A	