

**Notes**


- 1. Wood slats: 38x184mm (2x8") spruce boards
- 2. Frame: welded steel with galv. finish
- 3. Mounting on sod: use skids with 1 duckbill anchor
- 4. Mounting on granular or asphalt: use skids with 2 duckbill anchors
- 5. Mounting on concrete pavement: no skids, surface mount with min 75mm depth wedge anchors & washers

Drawing Title:

**Tache Style Accessible  
Metal Frame Picnic Table**


Drawing Number:

**SCD-122A**

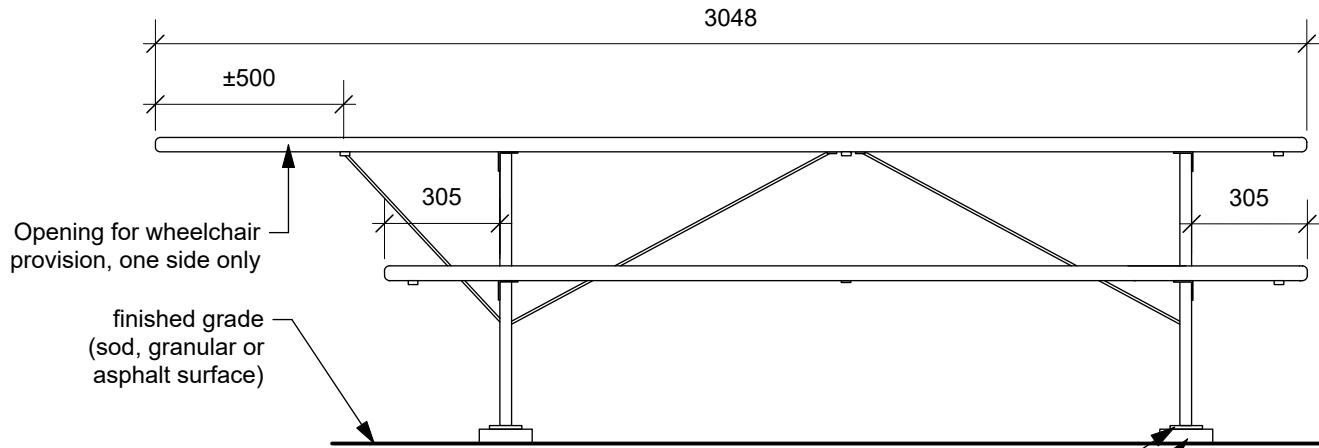

**Side View**

metal plate welded to frame and fastened to skid with 2.5" 5/15 carriage bolt & nylock nuts (2/leg)  
1524mm (60") length 38x140mm (2x6") PT skid under each pipe leg

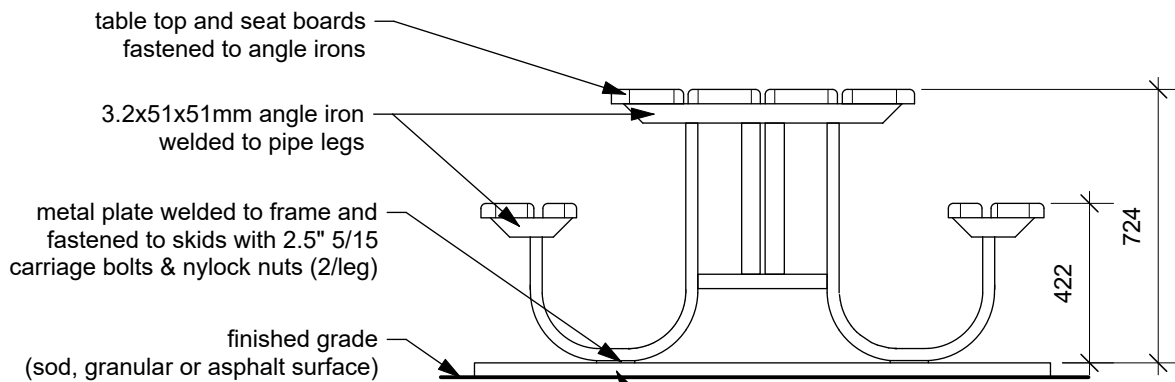

**Front View**

Dimensions shown are in millimetres unless otherwise specified

Revision: 5  
Date: January 2026  
Scale: NTS  
Drawn by: MG

**The City of Winnipeg**  
Planning, Property & Development Department  
Urban Planning & Design  
Unit 15 - 30 Fort Street, Winnipeg, MB, R3C 4X5

