


NOTE: CHAINAGES SHOWN ALONG E R OF SCOTIA ST


MATCHLINE 1+75.00 SEE DWG C14

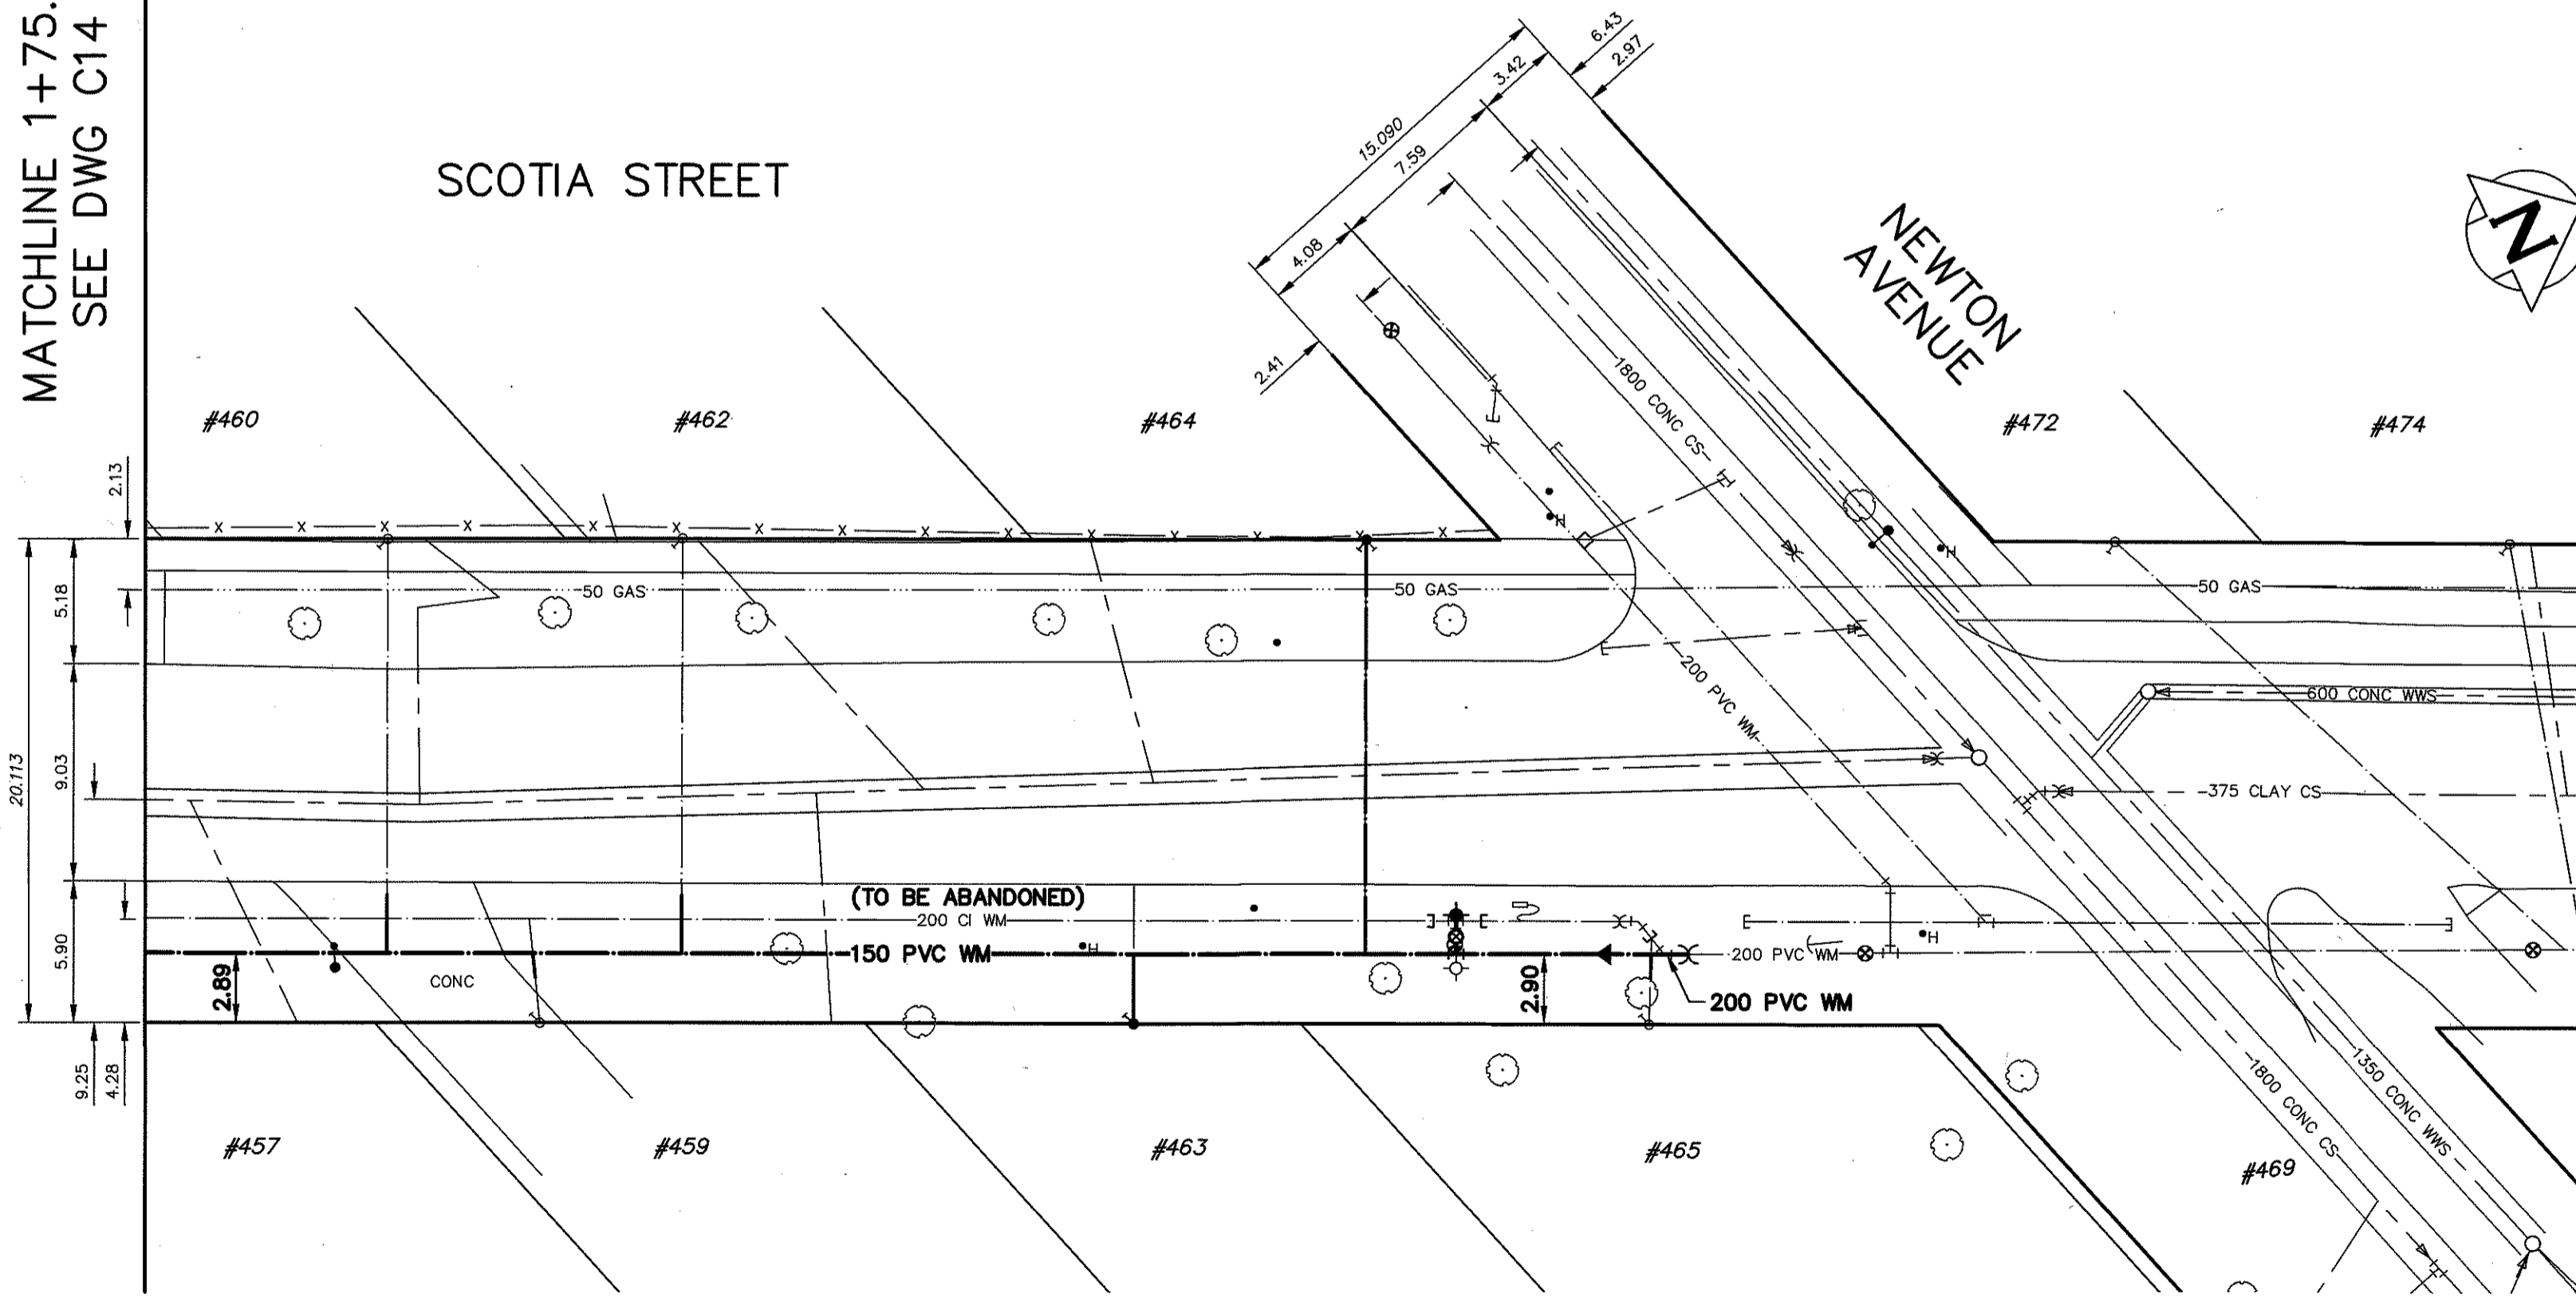

WATER SERVICE INFORMATION

ADDRESS	SIZE (mm) MATERIAL (STREET)	SIZE (mm) MATERIAL (PROP)	SHORT & LONG MEASUREMENT	CORP. LOCATION	REMARKS
457 SCOTIA ST RESIDENTIAL	20 CU	UNKNOWN	6.71 SSL OF HOUSE	OPP CS	RECONNECT SERVICE
459 SCOTIA ST RESIDENTIAL	20 CU	20	1.65 NSL OF HOUSE 38.1 S 1ST HYD S NEWTON	0.46 S OF S/C	RECONNECT SERVICE
460 SCOTIA ST RESIDENTIAL	20 CU	UNKNOWN	46.02 SSL OF NEWTON	OPP CS	RECONNECT SERVICE
462 SCOTIA ST RESIDENTIAL	20 CU	UNKNOWN	2.44 NSL OF HOUSE 33.83 SSL OF NEWTON	OPP CS	RECONNECT SERVICE
463 SCOTIA ST RESIDENTIAL	UNKNOWN	UNKNOWN	UNKNOWN	UNKNOWN	RENEW SERVICE
464 SCOTIA ST RESIDENTIAL	20 CU	UNKNOWN	3.29 WEL OF HOUSE 23.77 WML OF SCOTIA	OPP CS	RENEW SERVICE
465 SCOTIA ST RESIDENTIAL	20 CU	20	7.19 SNL HOUSE 8.96 S VAL SE COR NEWTON	0.12 N OF S/C	RECONNECT SERVICE

ENGINEERS GEOSCIENTISTS MANITOBA
Certificate of Authorization
KGS Group
No. 245

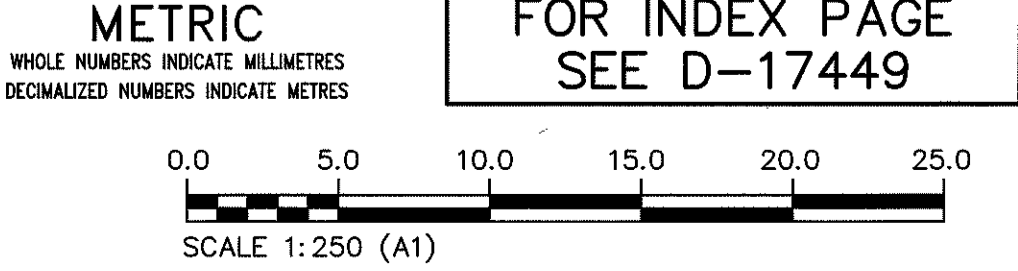

WARNING
IF POWER EQUIPMENT OR EXPLOSIVES ARE TO BE USED FOR EXCAVATION ON THIS PROJECT THE CONTRACTOR MUST:
1) NOTIFY THE GAS COMPANY OF THE PROPOSED LOCATION OF EXCAVATION.
2) TAKE PRECAUTION TO AVOID DAMAGE TO GAS COMPANY INSTALLATIONS.
SEE PROVINCIAL REGULATION 2107/2 FOR DETAILS

LOCATION APPROVED UNDERGROUND STRUCTURES
SHPV. U/G STRUCTURES COMMITTEE DATE
NOTE:
LOCATION OF UNDERGROUND STRUCTURES AS SHOWN ARE BASED ON THE BEST INFORMATION AVAILABLE BUT NO GUARANTEE IS GIVEN THAT ALL EXISTING UTILITIES ARE SHOWN OR THAT THE GIVEN LOCATIONS ARE EXACT. CONFIRMATION OF EXISTENCE AND EXACT LOCATION OF ALL SERVICES MUST BE OBTAINED FROM THE INDIVIDUAL UTILITIES BEFORE PROCEEDING WITH CONSTRUCTION.

VERTICAL DATUM: CGVD28 (HT2.0 Geoid)
HORIZONTAL DATUM: NAD83 (June 1990), Zone 14

NO.	ISSUED FOR TENDER	DATE (YYYY/MM/DD)	BY
0	ISSUED FOR TENDER	2026/04/17	TLE
NO.	REVISIONS	DATE (YYYY/MM/DD)	BY

KGS GROUP

DESIGNED BY	JOM	CHECKED BY	SLF
DRAWN BY	GEL	APPROVED BY	TLE
SCALE:	HORIZONTAL 1:250	RELEASED FOR CONSTRUCTION	
	VERTICAL 1:50	DATE	

PLOT DATE:

ENGINEER'S SEAL
CONSULTANT DRAWING NUMBER
C15

THE CITY OF WINNIPEG
WATER AND WASTE DEPARTMENT
ENGINEERING SERVICES DIVISION

2026 WATER MAIN RENEWALS
CONTRACT 7
SCOTIA STREET
56.1 S OF NEWTON AVENUE
TO NEWTON AVENUE

SHEET 15 OF 17
CITY DRAWING NUMBER
D-17462