


APPENDIX 'D' – TEMPORARY TRAFFIC CONTROL SIGNAGE DRAWINGS



METRIC
WHOLE NUMBERS INDICATE MILLIMETERS
DECIMALIZED NUMBERS INDICATE METERS

TC-2 ROADWORK		ROAD CLOSED BARRICADE		NOTES: 1. ALL TRAFFIC SIGNAGE AND TEMPORARY TRAFFIC CONTROL TO CONFORM WITH THE LATEST REVISION OF THE CITY OF WINNIPEG MANUAL OF TEMPORARY TRAFFIC CONTROL ON CITY STREETS. 2. CONTRACTOR SHALL MAINTAIN SAFE PEDESTRIAN ACCESS AND CROSSINGS, WHERE SIDEWALKS ARE LOCATED ON BOTH SIDES OF THE STREET. CONTRACTOR MUST MAINTAIN PEDESTRIAN ACCESS ON ONE SIDE AT ALL TIMES. CONTRACTOR MUST SUBMIT A SITE ACCESSIBILITY PLAN. 3. ROAD IS TO BE CLOSED IN BOTH DIRECTIONS FOR THE DURATION OF CONSTRUCTION. 4. PARKING IS TO BE REMOVED AT TIME OF CONSTRUCTION. 5. ALL TRAFFIC SIGNAGE ON THIS DRAWING IS IN REPRESENTATIVE LOCATION. FOR PROPER SPACING REFER TO THE MANUAL OF TEMPORARY TRAFFIC CONTROL.	STREETS MAINTENANCE DIVISION SUPPORT SERVICES BRANCH 104 - 1155 PACIFIC AVE		ENGINEER'S SEAL 	THE CITY OF WINNIPEG PUBLIC WORKS DEPARTMENT	CITY DRAWING NUMBER	
RD-11 (L/R) TURN PROHIBITED		BARRICADE							SHEET	OF
C-46 SIDEWALK CLOSED BARRICADE		ADVANCED SIDEWALK CLOSURE							TENDER NO.	
TEMPORARY TAB		WORK AREA							256-2026	

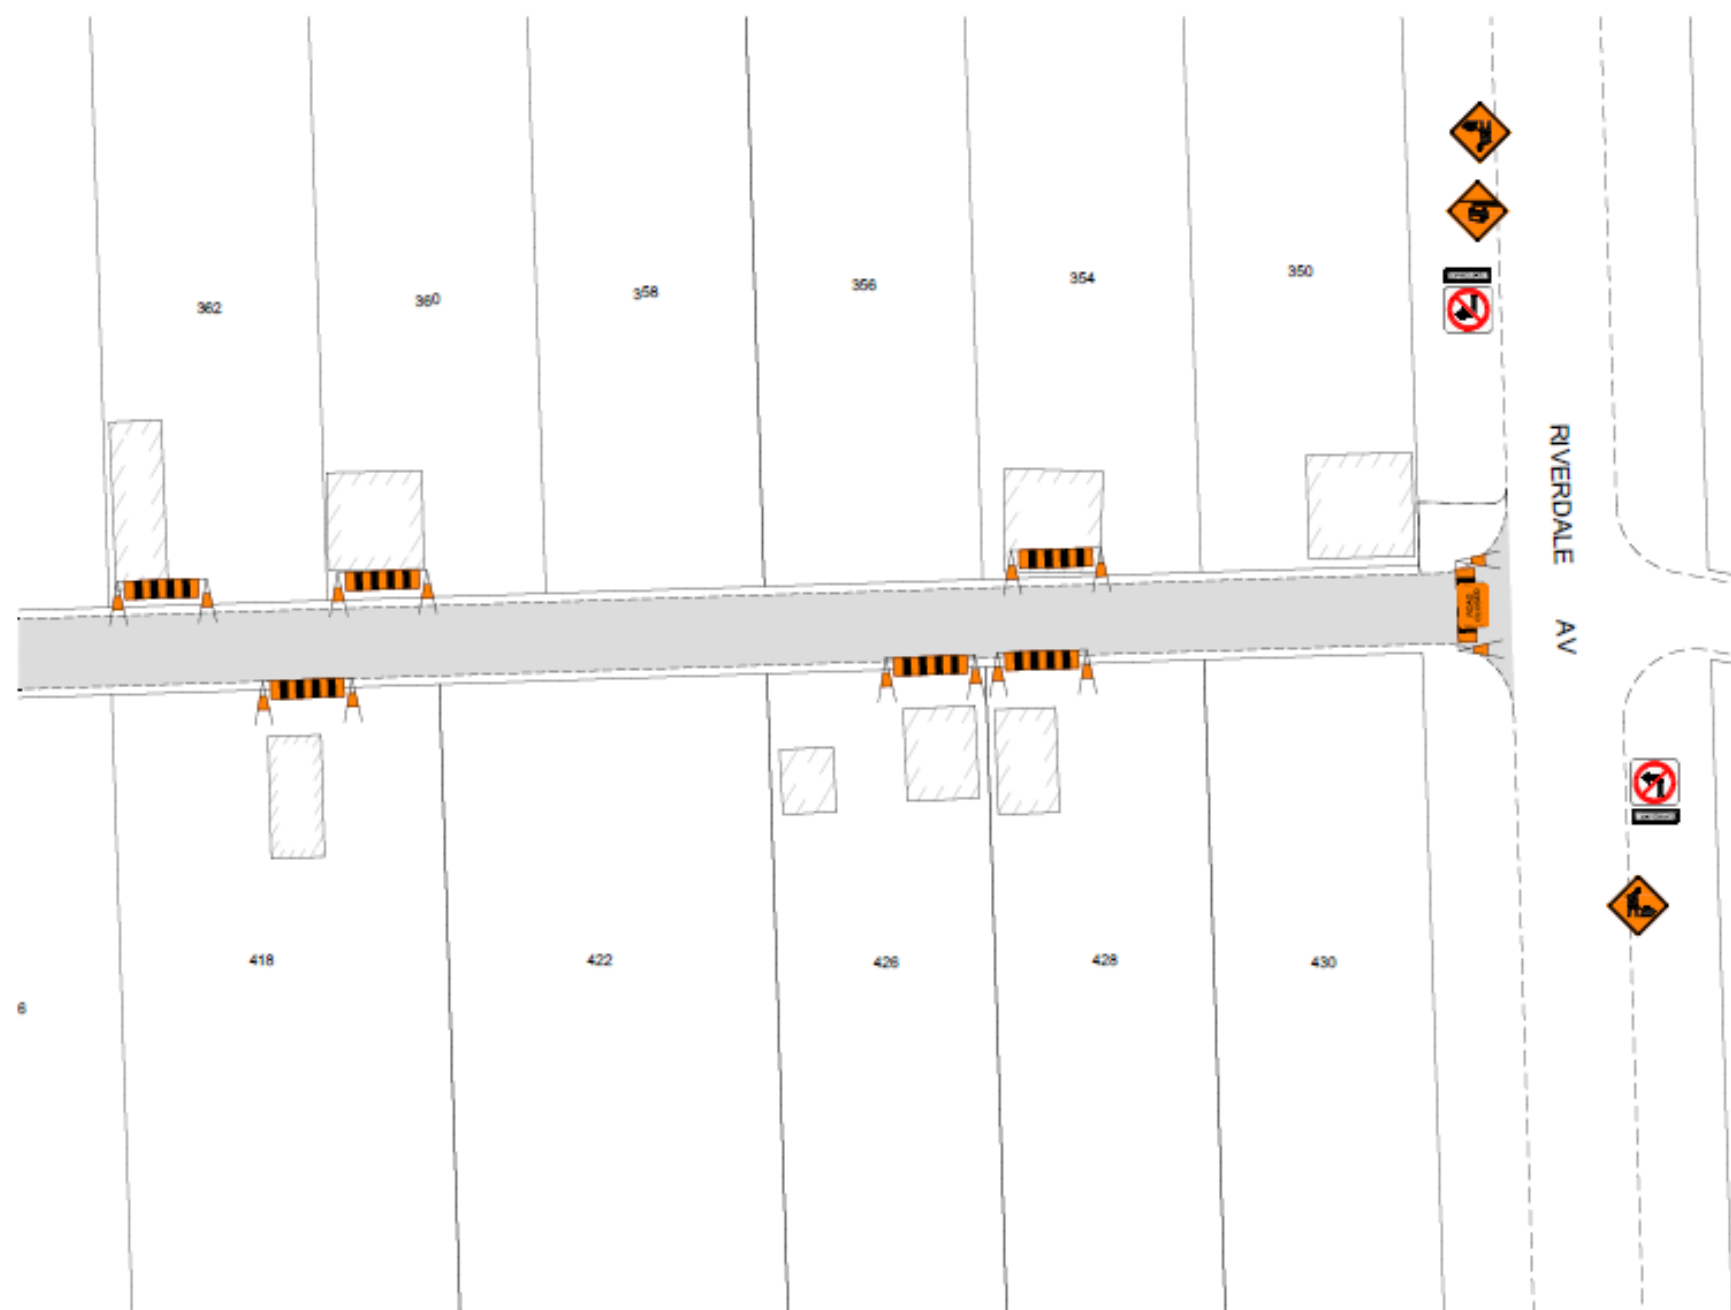

TC-49 PAVEMENT DROP		
TC-2 ROADWORK		
RD-11 (L/R) TURN PROHIBITED		
C-48 SIDEWALK CLOSED BARRICADE		
TEMPORARY TAB		

ROAD CLOSED BARRICADE	
BARRICADE	
ADVANCED SIDEWALK CLOSURE	
WORK AREA	

NOTES:

1. ALL TRAFFIC SIGNAGE AND TEMPORARY TRAFFIC CONTROL TO CONFORM WITH THE LATEST REVISION OF THE CITY OF WINNIPEG MANUAL OF TEMPORARY TRAFFIC CONTROL ON CITY STREETS.
2. CONTRACTOR SHALL MAINTAIN SAFE PEDESTRIAN ACCESS AND CROSSINGS, WHERE SIDEWALKS ARE LOCATED ON BOTH SIDES OF THE STREET. CONTRACTOR MUST MAINTAIN PEDESTRIAN ACCESS ON ONE SIDE AT ALL TIMES. CONTRACTOR MUST SUBMIT A SITE ACCESSIBILITY PLAN.
3. ROAD IS TO BE CLOSED IN BOTH DIRECTIONS FOR THE DURATION OF CONSTRUCTION.
4. PARKING TO BE REMOVED AT TIME OF CONSTRUCTION.
5. ALL TRAFFIC SIGNAGE ON THIS DRAWING IS IN REPRESENTATIVE LOCATION. FOR PROPER SPACING REFER TO THE MANUAL OF TEMPORARY TRAFFIC CONTROL.

STREETS MAINTENANCE DIVISION
SUPPORT SERVICES BRANCH
104 - 1155 PACIFIC AVE

DESIGNED BY	K.M.	CHECKED BY	
DRAWN BY	K.M.	APPROVED BY	
HORIZONTAL SCALE: 1 : 250			
VERTICAL SCALE: 1 : 10			
DATE: 2025/07/07			

ENGINEER'S SEAL

--	--

METRIC
WHOLE NUMBERS INDICATE MILLIMETERS
DECIMAL NUMBERS INDICATE METERS

THE CITY OF WINNIPEG
PUBLIC WORKS DEPARTMENT

KINGSTON CRESCENT ALLEY
FROM WEST LIMIT TO RIVERDALE AVE - SOUTH SIDE OF KINGSTON CR
TEMPORARY TRAFFIC CONTROL SIGNAGE
FROM STA. 2+20 TO STA. 3+10

CITY DRAWING NUMBER	
SHEET OF	
TENDER NO.	256-2026



TC-49 PAVEMENT DROP	
TC-2 ROADWORK	
RD-11 (L/R) TURN PROHIBITED	
C-46 SIDEWALK CLOSED BARRICADE	
TEMPORARY TAB	
ROAD CLOSED BARRICADE	
BARRICADE	
ADVANCED SIDEWALK CLOSURE	
WORK AREA	

NOTES:

1. ALL TRAFFIC SIGNAGE AND TEMPORARY TRAFFIC CONTROL TO CONFORM WITH THE LATEST REVISION OF THE CITY OF WINNIPEG MANUAL OF TEMPORARY TRAFFIC CONTROL ON CITY STREETS.
2. CONTRACTOR SHALL MAINTAIN SAFE PEDESTRIAN ACCESS AND CROSSINGS, WHERE SIDEWALKS ARE LOCATED ON BOTH SIDES OF THE STREET. CONTRACTOR MUST MAINTAIN PEDESTRIAN ACCESS ON ONE SIDE AT ALL TIMES. CONTRACTOR MUST SUBMIT A SITE ACCESSIBILITY PLAN.
3. ROAD IS TO BE CLOSED IN BOTH DIRECTIONS FOR THE DURATION OF CONSTRUCTION.
4. PARKING TO BE REMOVED AT TIME OF CONSTRUCTION.
5. ALL TRAFFIC SIGNAGE ON THIS DRAWING IS IN REPRESENTATIVE LOCATION. FOR PROPER SPACING REFER TO THE MANUAL OF TEMPORARY TRAFFIC CONTROL.

STREETS MAINTENANCE DIVISION SUPPORT SERVICES BRANCH 104 - 1155 PACIFIC AVE	
DESIGNED BY K.M.	CHECKED BY
DRAWN BY K.M.	APPROVED BY
HDL SCALE: 1 : 250	
VERTICAL: 1 : 10	
DATE: 2025/07/07	


ENGINEER'S SEAL

WHOLE NUMBERS INDICATE MILLIMETERS
DECIMALISED NUMBERS INDICATE METERS


THE CITY OF WINNIPEG
PUBLIC WORKS DEPARTMENT

KINGSTON CRESCENT ALLEY
FROM RIVERDALE AVE TO EAST LIMIT - SOUTH SIDE OF KINGSTON CR
TEMPORARY TRAFFIC CONTROL SIGNAGE
FROM STA. 1+00 TO STA. 2+70

QUANTITY NUMBER
SHEET OF
TENDER NO.
256-2025

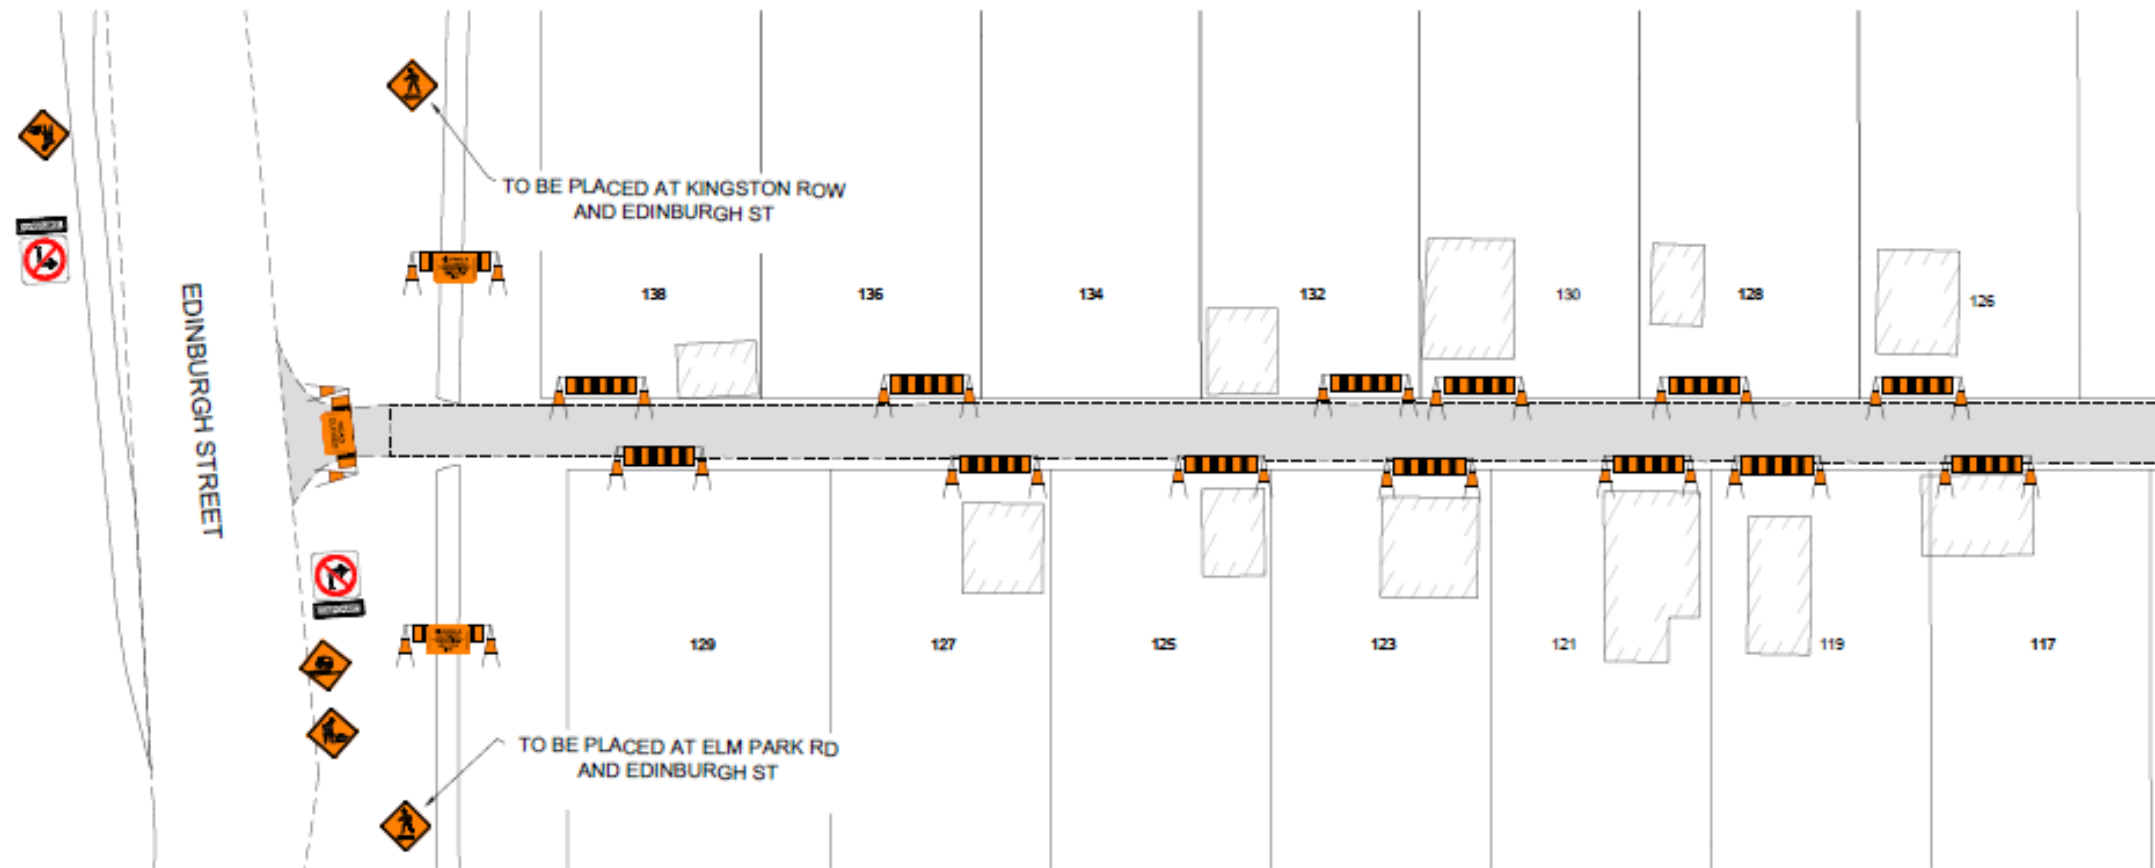


TC-4B PAVEMENT DROP		
TC-2 ROADWORK		
RD-11 (L/R) TURN PROHIBITED		ROAD CLOSED BARRICADE
C-46 SIDEWALK CLOSED BARRICADE		BARRICADE
TEMPORARY TAB		ADVANCED SIDEWALK CLOSURE
		WORK AREA
NOTES: 1. ALL TRAFFIC SIGNAGE AND TEMPORARY TRAFFIC CONTROL TO CONFORM WITH THE LATEST REVISION OF THE CITY OF WINNIPEG MANUAL OF TEMPORARY TRAFFIC CONTROL ON CITY STREETS. 2. CONTRACTOR SHALL MAINTAIN SAFE PEDESTRIAN ACCESS AND CROSSINGS. WHERE SIDEWALKS ARE LOCATED ON BOTH SIDES OF THE STREET, CONTRACTOR MUST MAINTAIN PEDESTRIAN ACCESS ON ONE SIDE AT ALL TIMES. CONTRACTOR MUST SUBMIT A SITE ACCESSIBILITY PLAN. 3. ROAD IS TO BE CLOSED IN BOTH DIRECTIONS FOR THE DURATION OF CONSTRUCTION. 4. PARKING IS TO BE REMOVED AT TIME OF CONSTRUCTION. 5. ALL TRAFFIC SIGNAGE ON THIS DRAWING IS IN REPRESENTATIVE LOCATION. FOR PROPER SPACING REFER TO THE MANUAL OF TEMPORARY TRAFFIC CONTROL.		
STREETS MAINTENANCE DIVISION SUPPORT SERVICES BRANCH 104 - 1155 PACIFIC AVE		
DESIGNED BY	K.M.	CHECKED BY
DRAWN BY	K.M.	APPROVED BY
HOR. SCALE	1 : 250	
VERTICAL	1 : 10	
DATE	2025/07/07	
ENGINEER'S SEAL		
THE CITY OF WINNIPEG PUBLIC WORKS DEPARTMENT		
KINGSTON ROW ALLEY FROM EDINBURGH ST TO KILLARNEY ST - SOUTH SIDE OF KINGSTON ROW		SHEET OF
TEMPORARY TRAFFIC CONTROL SIGNAGE FROM STA. 1+00 TO STA. 2+30		TENDER NO. 256-2026

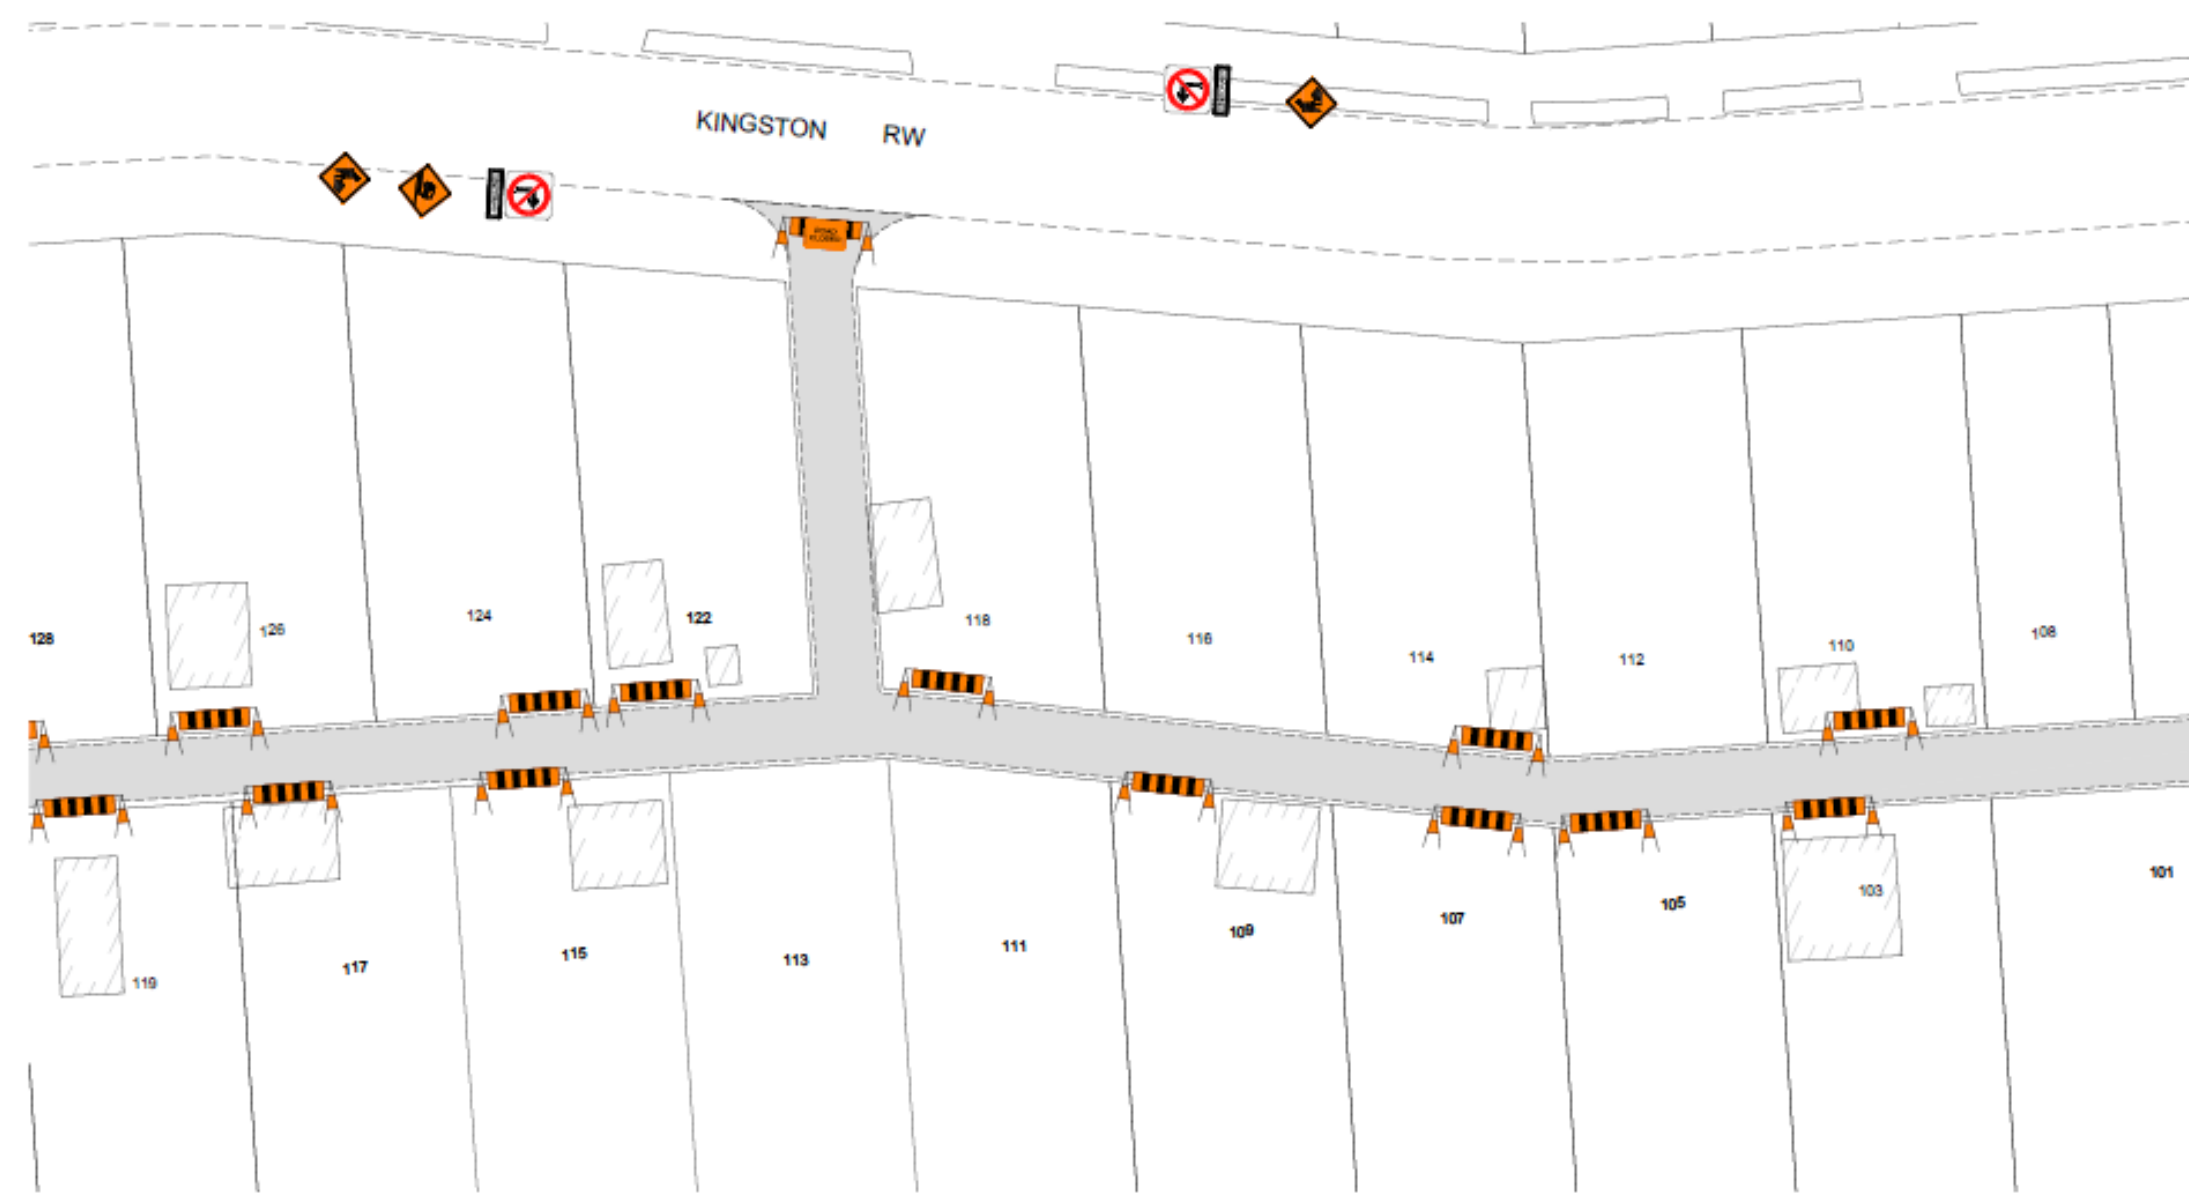

TC-49 PAVEMENT DROP		NOTES: 1. ALL TRAFFIC SIGNAGE AND TEMPORARY TRAFFIC CONTROL TO CONFORM WITH THE LATEST REVISION OF THE CITY OF WINNIPEG MANUAL OF TEMPORARY TRAFFIC CONTROL ON CITY STREETS. 2. CONTRACTOR SHALL MAINTAIN SAFE PEDESTRIAN ACCESS AND CROSSINGS, WHERE SIDEWALKS ARE LOCATED ON BOTH SIDES OF THE STREET. CONTRACTOR MUST MAINTAIN PEDESTRIAN ACCESS ON ONE SIDE AT ALL TIMES. CONTRACTOR MUST SUBMIT A SITE ACCESSIBILITY PLAN. 3. ROAD IS TO BE CLOSED IN BOTH DIRECTIONS FOR THE DURATION OF CONSTRUCTION. 4. PARKING TO BE REMOVED AT TIME OF CONSTRUCTION. 5. ALL TRAFFIC SIGNAGE ON THIS DRAWING IS IN REPRESENTATIVE LOCATION. FOR PROPER SPACING REFER TO THE MANUAL OF TEMPORARY TRAFFIC CONTROL.	STREETS MAINTENANCE DIVISION SUPPORT SERVICES BRANCH 104 - 1155 PACIFIC AVE	ENGINEER'S SEAL	 THE CITY OF WINNIPEG PUBLIC WORKS DEPARTMENT	KINGSTON ROW ALLEY FROM EDINBURGH ST TO KILLARNEY ST - SOUTH SIDE OF KINGSTON ROW TEMPORARY TRAFFIC CONTROL SIGNAGE FROM STA. 2+30 TO STA. 3+80	SHEET OF TENDER NO. 256-2026		
TC-2 ROADWORK								ROAD CLOSED BARRICADE	
RD-11 (L/R) TURN PROHIBITED								BARRICADE	
C-46 SIDEWALK CLOSED BARRICADE								ADVANCED SIDEWALK CLOSURE	
TEMPORARY TAB								WORK AREA	

METRIC
WHOLE NUMBERS INDICATE METERS
DECIMALS INDICATE METER

DESIGNED BY: K.M. CHECKED BY:
DRAWN BY: K.M. APPROVED BY:
HOL SCALE: 1 : 250
VERTICAL: 1 : 10
DATE: 2025/07/07

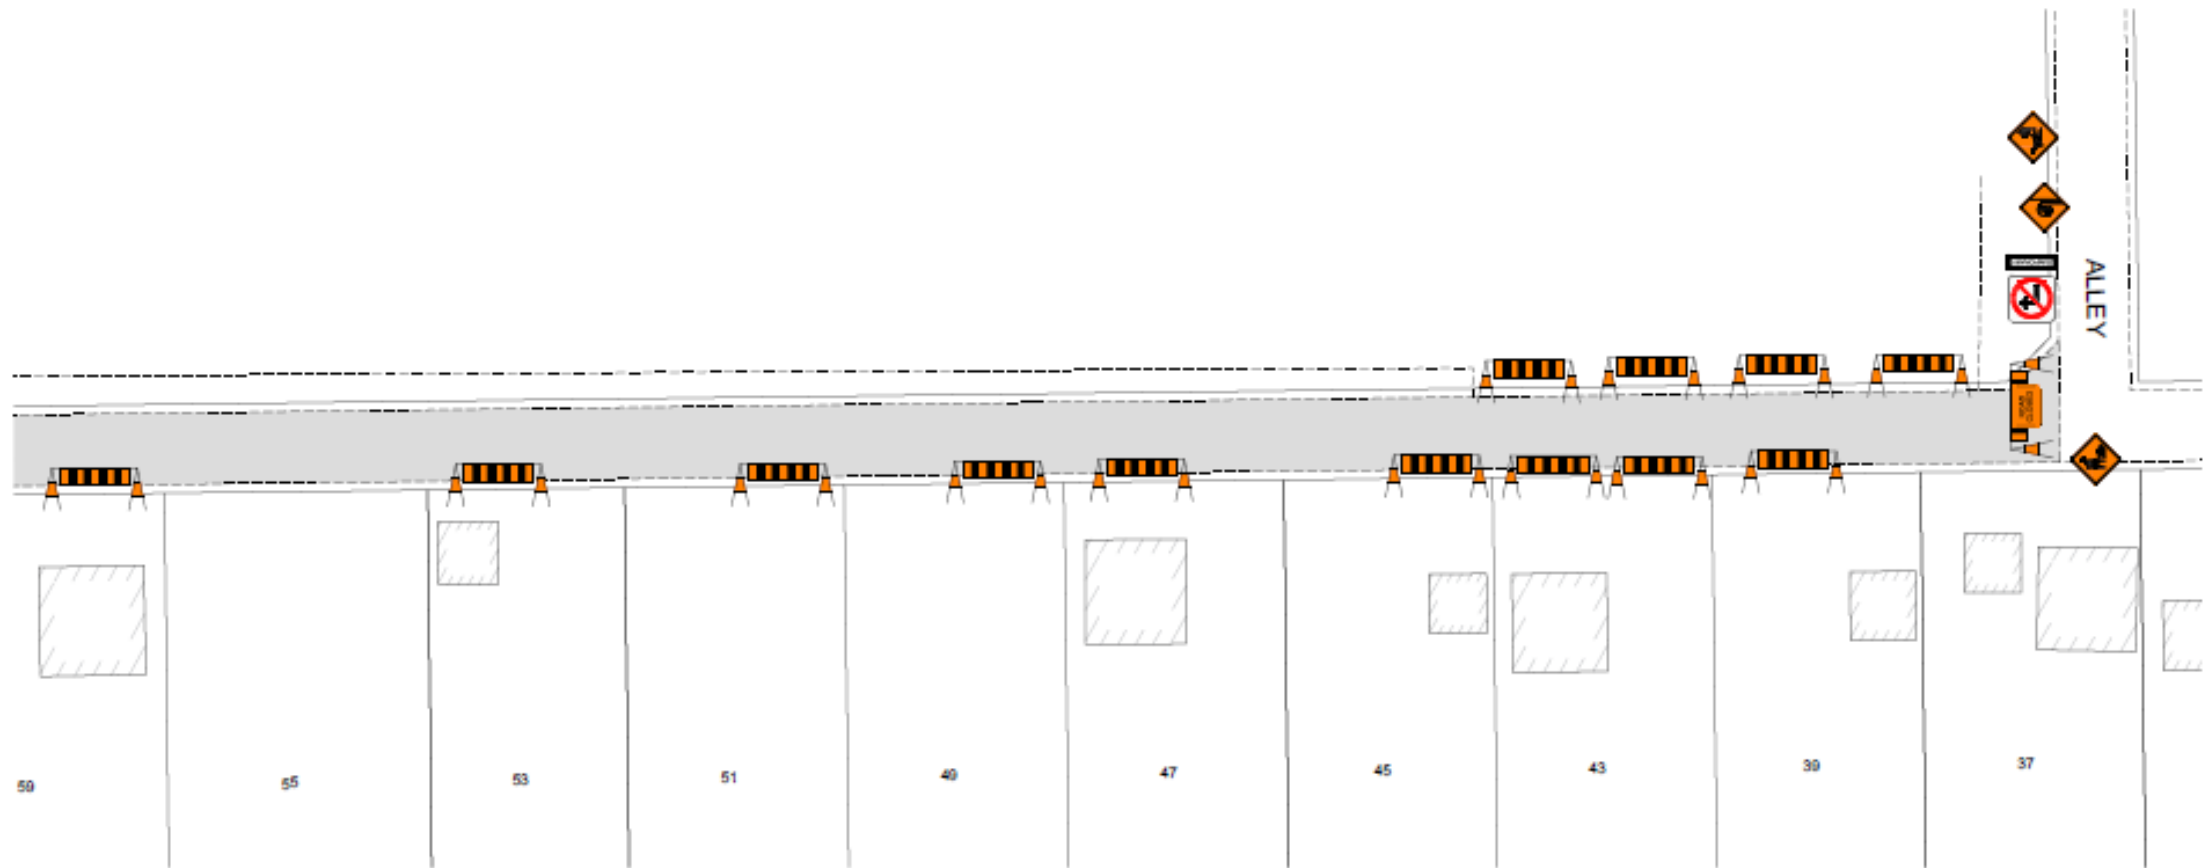

TC-4B PAVEMENT DROP			NOTES: 1. ALL TRAFFIC SIGNAGE AND TEMPORARY TRAFFIC CONTROL TO CONFORM WITH THE LATEST REVISION OF THE CITY OF WINNIPEG MANUAL OF TEMPORARY TRAFFIC CONTROL ON CITY STREETS. 2. CONTRACTOR SHALL MAINTAIN SAFE PEDESTRIAN ACCESS AND CROSSINGS. WHERE SIDEWALKS ARE LOCATED ON BOTH SIDES OF THE STREET, CONTRACTOR MUST MAINTAIN PEDESTRIAN ACCESS ON ONE SIDE AT ALL TIMES. CONTRACTOR MUST SUBMIT A SITE ACCESSIBILITY PLAN. 3. ROAD IS TO BE CLOSED IN BOTH DIRECTIONS FOR THE DURATION OF CONSTRUCTION. 4. PARKING TO BE REMOVED AT TIME OF CONSTRUCTION. 5. ALL TRAFFIC SIGNAGE ON THIS DRAWING IS IN REPRESENTATIVE LOCATION. FOR PROPER SPACING REFER TO THE MANUAL OF TEMPORARY TRAFFIC CONTROL.	STREETS MAINTENANCE DIVISION SUPPORT SERVICES BRANCH 104 - 1155 PACIFIC AVE <table><tr><td>DESIGNED BY</td><td>K.M.</td><td>CHECKED BY</td><td></td></tr><tr><td>DRAWN BY</td><td>K.M.</td><td>APPROVED BY</td><td></td></tr><tr><td>HOL SCALE:</td><td>1 : 250</td><td colspan="2" rowspan="2"></td></tr><tr><td>VERTICAL:</td><td>1 : 10</td></tr><tr><td>DATE:</td><td>2025/07/07</td><td colspan="2"></td></tr></table>	DESIGNED BY	K.M.	CHECKED BY		DRAWN BY	K.M.	APPROVED BY		HOL SCALE:	1 : 250			VERTICAL:	1 : 10	DATE:	2025/07/07			ENGINEER'S SEAL	 THE CITY OF WINNIPEG PUBLIC WORKS DEPARTMENT PARKVILLE DRIVE ALLEY FROM PULBERRY ST TO 37 PARKVILLE DR - NORTH SIDE OF PARKVILLE DR TEMPORARY TRAFFIC CONTROL SIGNAGE FROM STA. 2+20 TO STA. 3+40	CITY DRAWING NUMBER
DESIGNED BY	K.M.	CHECKED BY																							
DRAWN BY	K.M.	APPROVED BY																							
HOL SCALE:	1 : 250																								
VERTICAL:	1 : 10																								
DATE:	2025/07/07																								
TC-2 ROADWORK		ROAD CLOSED BARRICADE																							
RD-11 (L/R) TURN PROHIBITED		BARRICADE																							
C-4B SIDEWALK CLOSED BARRICADE		ADVANCED SIDEWALK CLOSURE																							
TEMPORARY TAB		WORK AREA																							
METRIC WHOLE NUMBERS INDICATE MILLIMETERS DECIMALS INDICATE METERS																									