


- ISSUED FOR TENDER
- NOT TO BE USED FOR
CONSTRUCTION

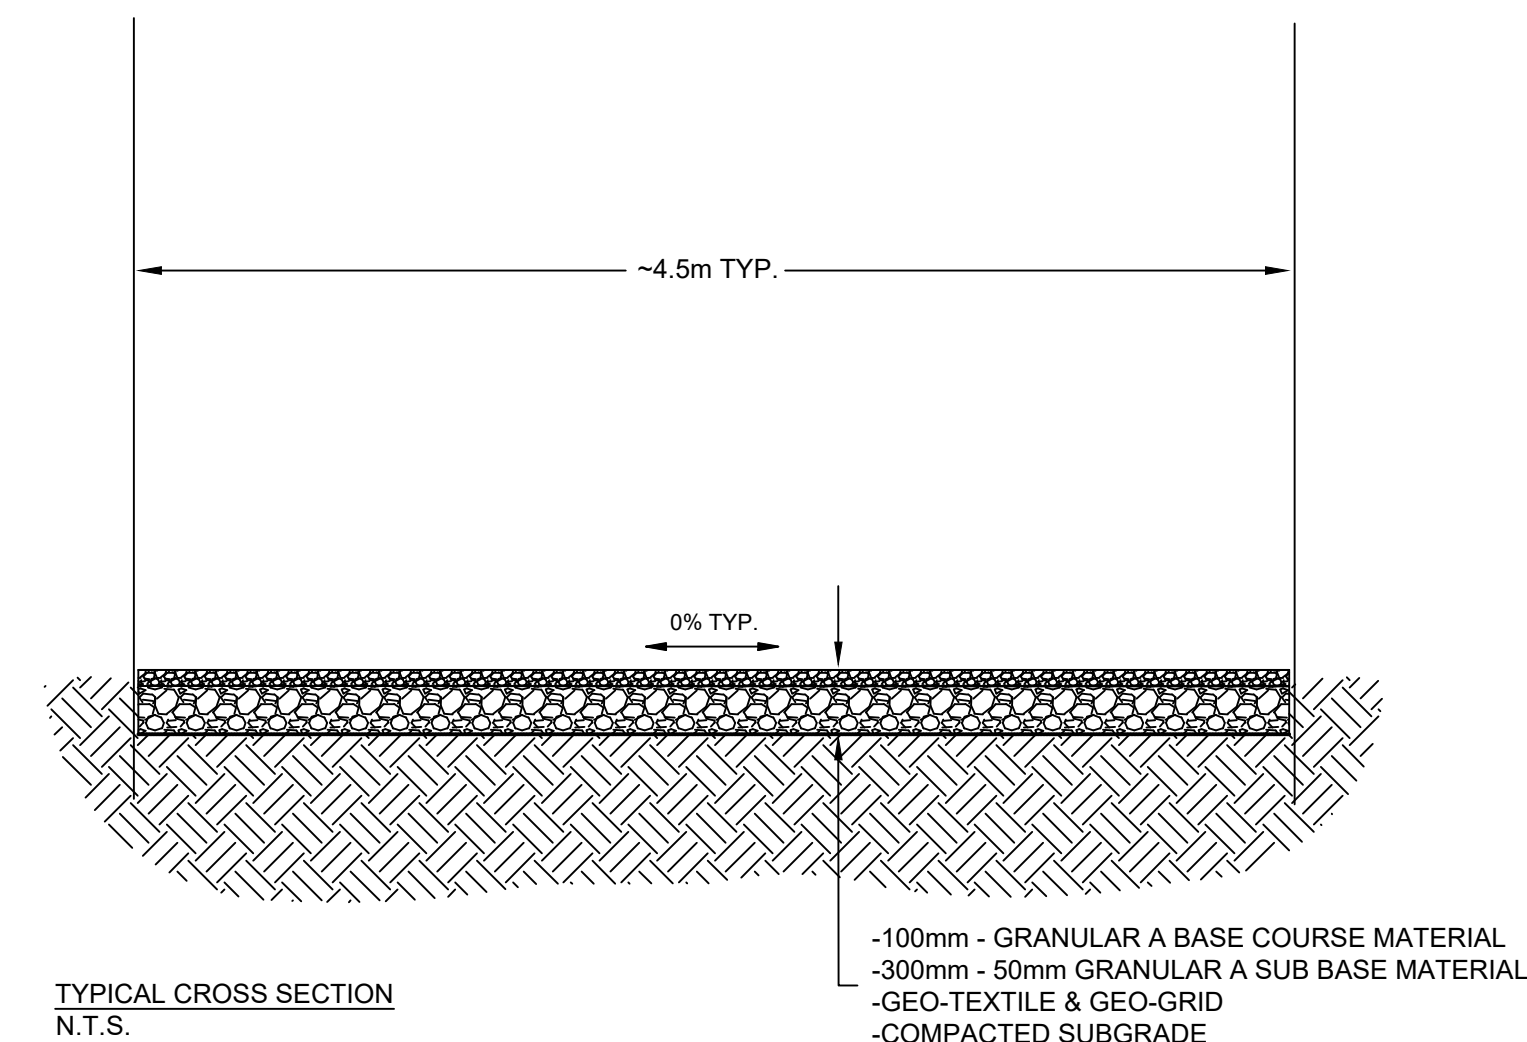

KINGSTON CRESCENT ALLEY
FROM WEST LIMIT TO RIVERDALE AVE - SOUTH SIDE OF KINGSTON CRESCENT
BACKLANE GRANULAR REHABILITATION AND ASSOCIATED WORKS
FROM STA. 1+00 TO STA. 2+15

CITY DRAWING NUMBER 256-2026_Drawing_101
SHEET 1 OF 11
TENDER NO. 256-2026

[illegible]