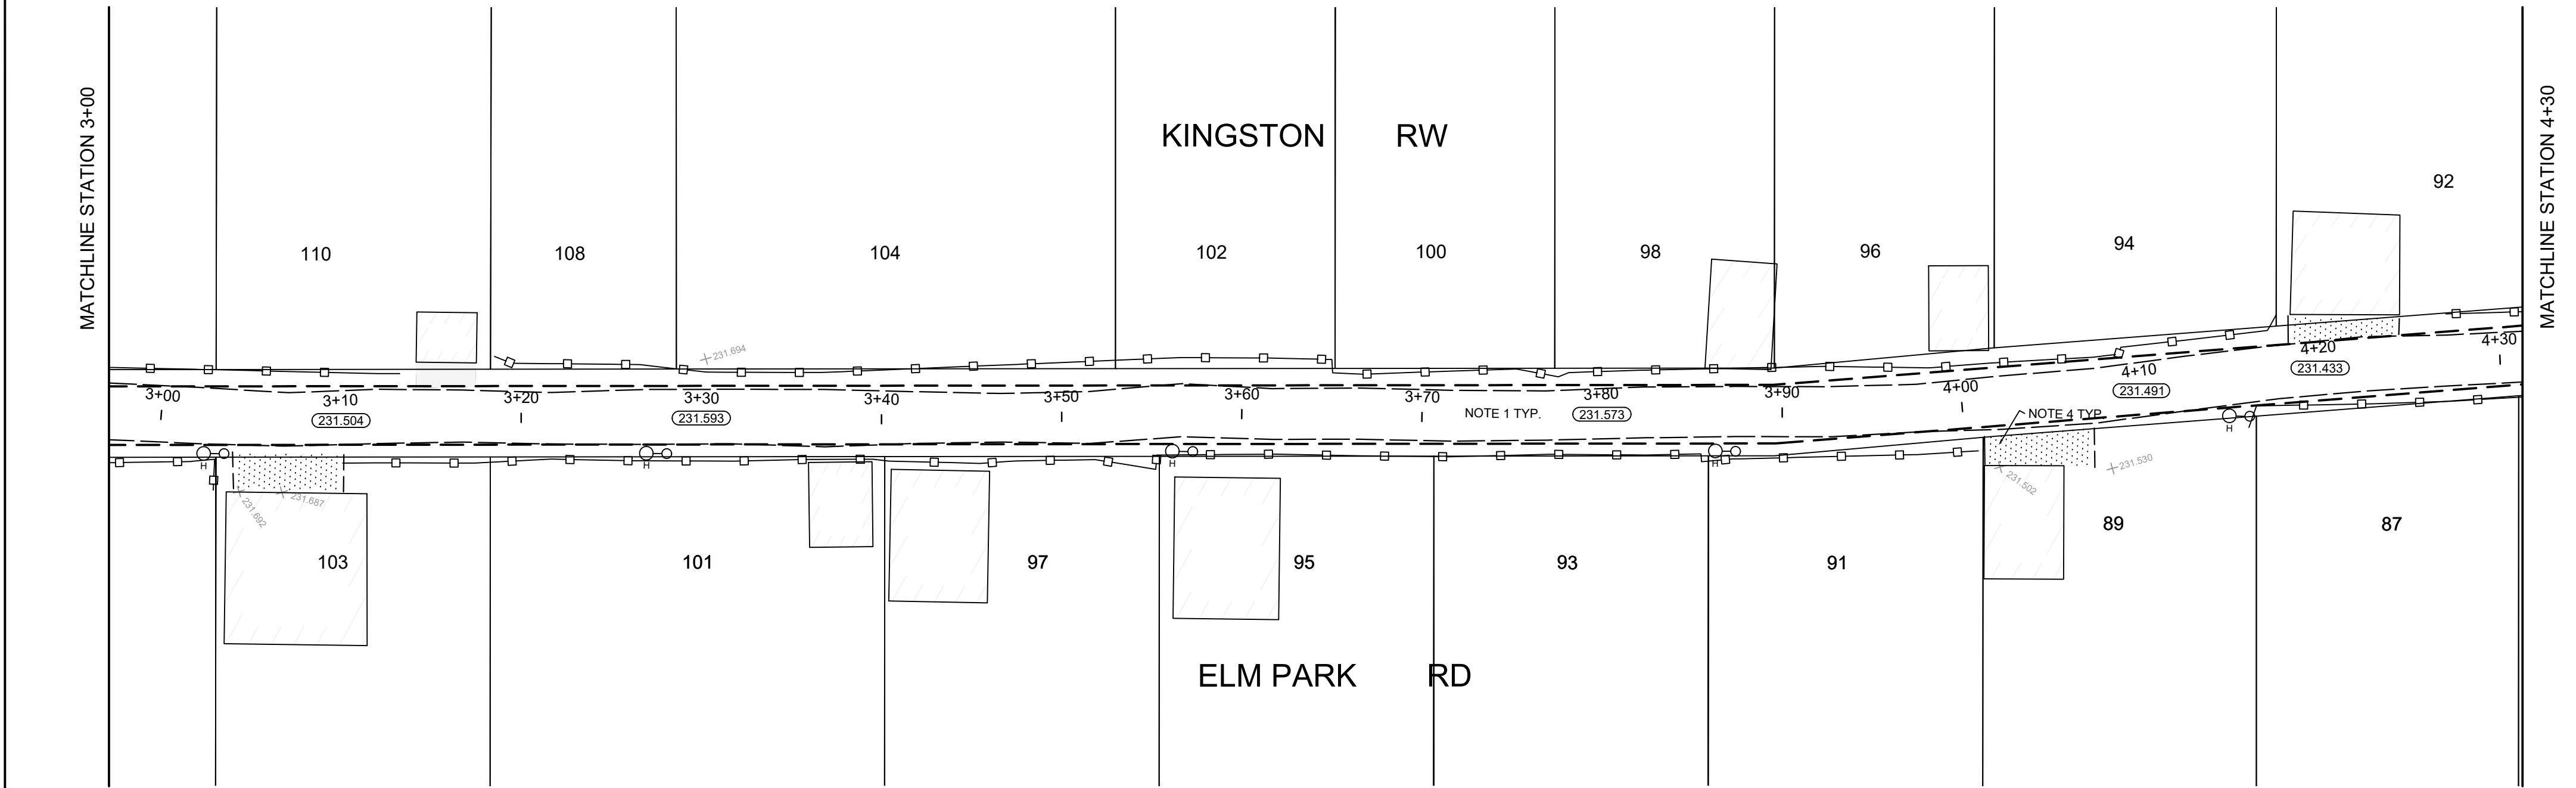
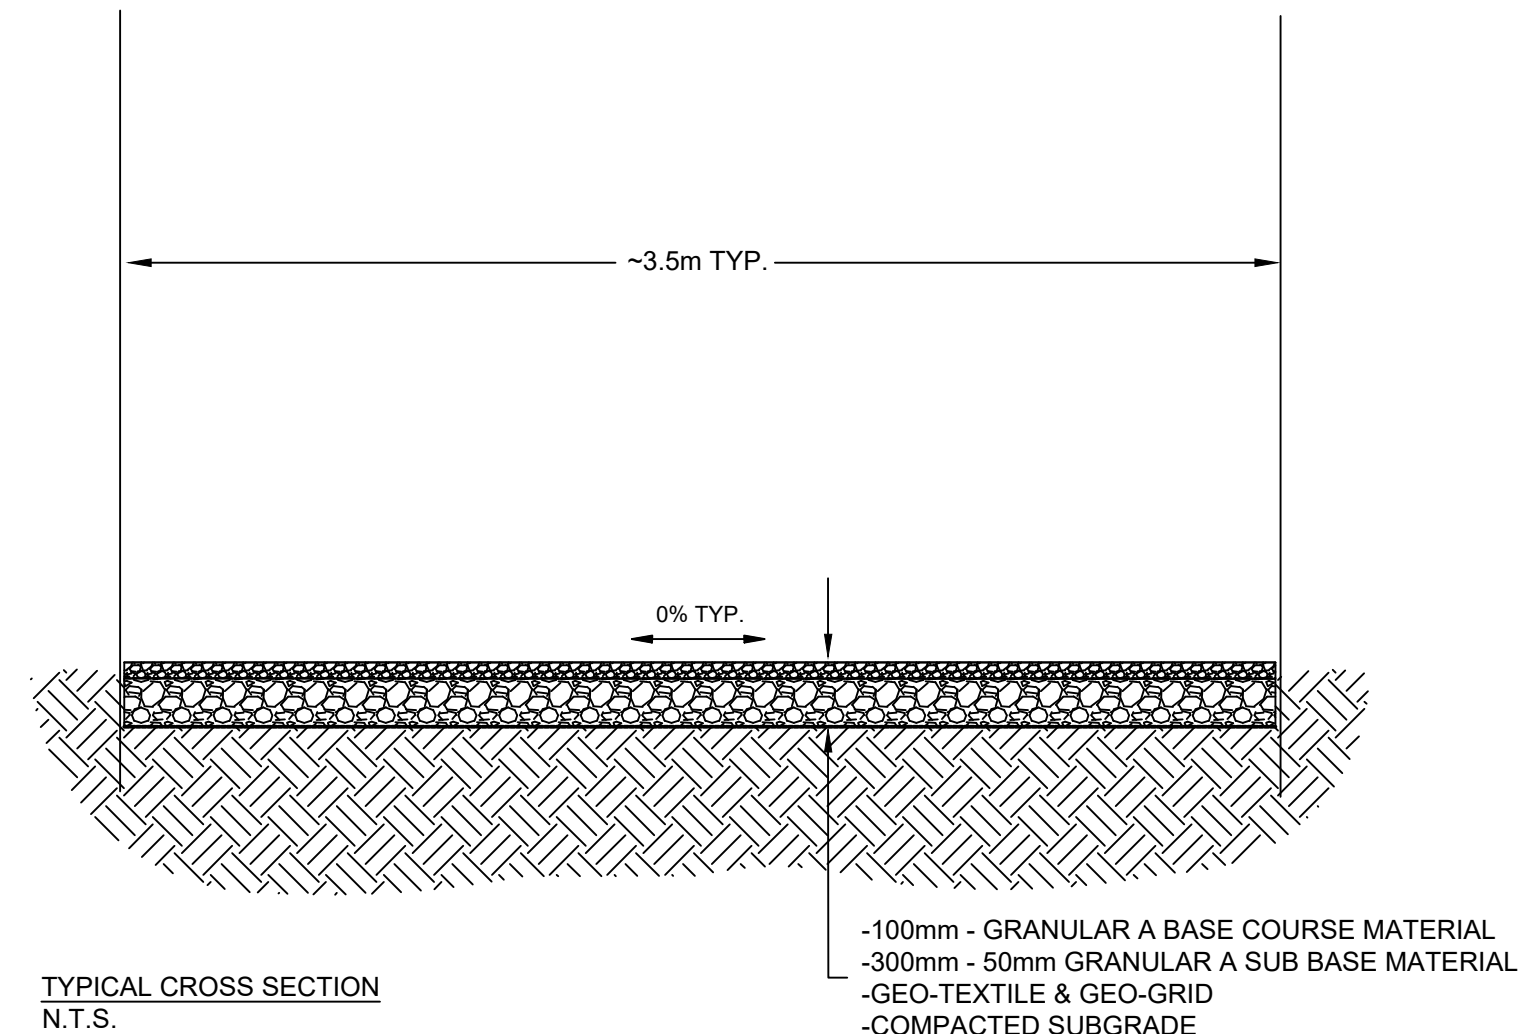
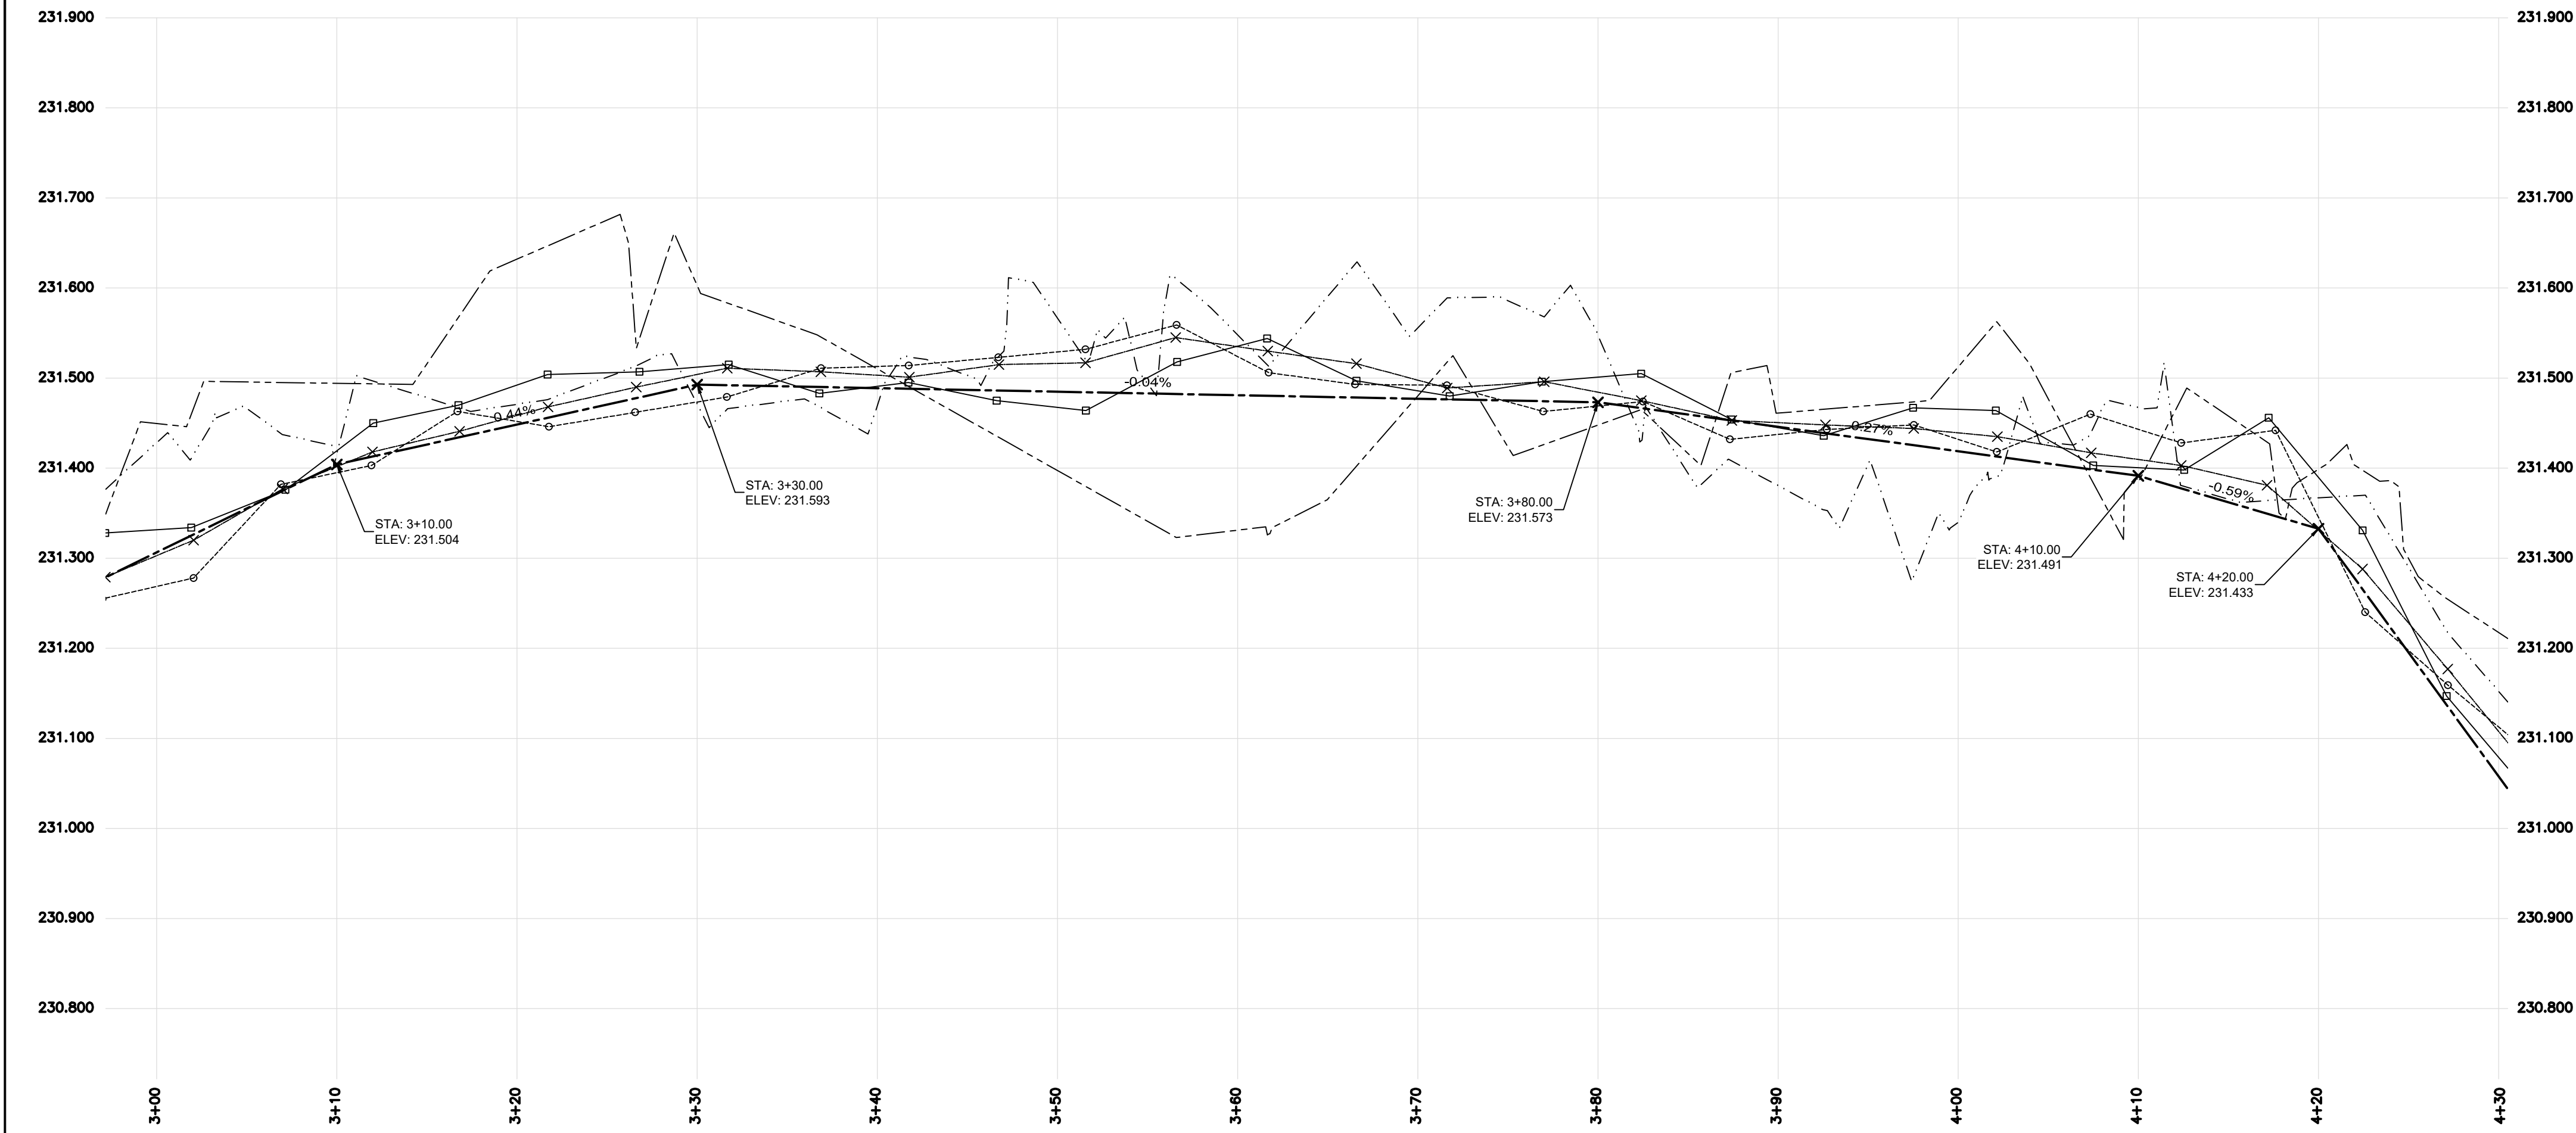


- CONSTRUCTION NOTES**
1. REMOVE EXISTING GRANULAR MATERIAL AND CONSTRUCT NEW GRANULAR STRUCTURE AS PER TYPICAL CROSS SECTION
 2. LIMIT OF PROPOSED ALLEY REHABILITATION
 3. RE-GRADE EXISTING GRAVEL APPROACH TO DESIGN GRADE AS DIRECTED BY CONTRACT ADMINISTRATOR
 4. REMOVE AND REPLACE EXISTING ASPHALT APPROACH TO DESIGN GRADE AS DIRECTED BY CONTRACT ADMINISTRATOR
 5. REMOVE AND REPLACE EXISTING CONCRETE APPROACH TO DESIGN GRADE AS DIRECTED BY CONTRACT ADMINISTRATOR
 6. ADJUST EXISTING CATCH BASIN TO GRADE
 7. CONSTRUCT NEW 50mm TYPE MS3 ASPHALT PAVEMENT
 8. REMOVE EXISTING CONCRETE AND CONSTRUCT NEW 150mm REINFORCED CONCRETE PAVEMENT
 9. REMOVE AND CONSTRUCT NEW 100mm CONCRETE SIDEWALK AS DIRECTED BY CONTRACT ADMINISTRATOR
- GENERAL NOTES**
- A. CONTRACTOR TO CONFIRM THE LOCATION OF ALL UTILITIES/SERVICES IN THE FIELD PRIOR TO CONSTRUCTION
 - B. PRUNE TREES/SHRUBS AS DIRECTED BY CONTRACT ADMINISTRATOR (E13)
 - C. PAVEMENT REPAIRS SHOWN ARE A REPRESENTATIVE SAMPLE OF THE TENDER QUANTITIES
 - D. REFER TO SPECIFICATION *E10. MANITOBA HYDRO ALLOWABLE EXCAVATIONS AROUND EXISTING POLES* OF THE TENDER DOCUMENT
 - E. CURB PLACEMENT AS DIRECTED BY CONTRACT ADMINISTRATOR

METRIC
WHOLE NUMBERS INDICATE MILLIMETERS
DECIMALIZED NUMBERS INDICATE METERS

ISSUED FOR TENDER
NOT TO BE USED FOR
CONSTRUCTION

	WOOD FENCE			LDS/WWS			CONCRETE	
	VALVE			WATERMAIN			GRAVEL	
	CURB STOP			GAS			ASPHALT	
	MANHOLE			TRAFFIC SIGNALS			EXISTING	
	CATCH BASIN			HYDRO/STREET LIGHT			LEGEND - PLAN	
	CATCH PIT/CURB INLET			MTS/SHAW			LEGEND - PLAN	
	HYDRO POLE			BOC/EDGE OF PAVEMENT			NORTH PROPERTY LINE	
	LIGHT STANDARD			PROPERTY LINE			NORTH EDGE OF PAVEMENT	
	TRAFFIC SIGNAL POLE			RAMP CURB			CENTER LINE	
	SURVEY BAR			ELEVATIONS			SOUTH EDGE OF PAVEMENT	
	GEODETIC BENCH MARK			TREE/ TREE TRUNK			SOUTH PROPERTY LINE	
EXISTING	LEGEND - PLAN	PROPOSED	EXISTING	LEGEND - PLAN	PROPOSED	EXISTING	LEGEND - PROFILE	PROPOSED

LOCATION APPROVED
UNDERGROUND STRUCTURES

SUPR. U/G STRUCTURES COMMITTEE DATE

NOTE:
LOCATION OF UNDERGROUND STRUCTURES AS SHOWN ARE BASED ON THE BEST INFORMATION AVAILABLE. BUT NO GUARANTEE IS GIVEN THAT ALL EXISTING UTILITIES ARE SHOWN OR THAT THE GIVEN LOCATIONS ARE EXACT. CONFIRMATION OF EXISTENCE AND EXACT LOCATION OF ALL SERVICES MUST BE OBTAINED FROM THE INDIVIDUAL UTILITIES BEFORE PROCEEDING WITH CONSTRUCTION.

B.M.	N.E. Bolt on 1st L.S. at W. side of Edinburgh S. of Back Lane		
ELEV.	230.894		
1.	ISSUED FOR TENDER	00/00/00	K.M.
NO.	REVISIONS	DATE	BY

STREETS MAINTENANCE DIVISION SUPPORT SERVICES BRANCH 104 - 1155 PACIFIC AVE	
DESIGNED BY K.M.	CHECKED BY
DRAWN BY K.M.	APPROVED BY
HOR. SCALE: 1 : 250 VERTICAL: 1 : 10	
DATE 2026/07/14	

ENGINEER'S SEAL

THE CITY OF WINNIPEG
PUBLIC WORKS DEPARTMENT

KINGSTON ROW ALLEY
FROM EDINBURGH ST TO KILLARNEY ST- SOUTH SIDE OF KINGSTON ROW
BACKLANE GRANULAR REHABILITATION AND ASSOCIATED WORKS
FROM STA. 3+00 TO STA. 4+30

CITY DRAWING NUMBER
256-2026_Drawing_107

SHEET 7 OF 11

TENDER NO.
256-2026