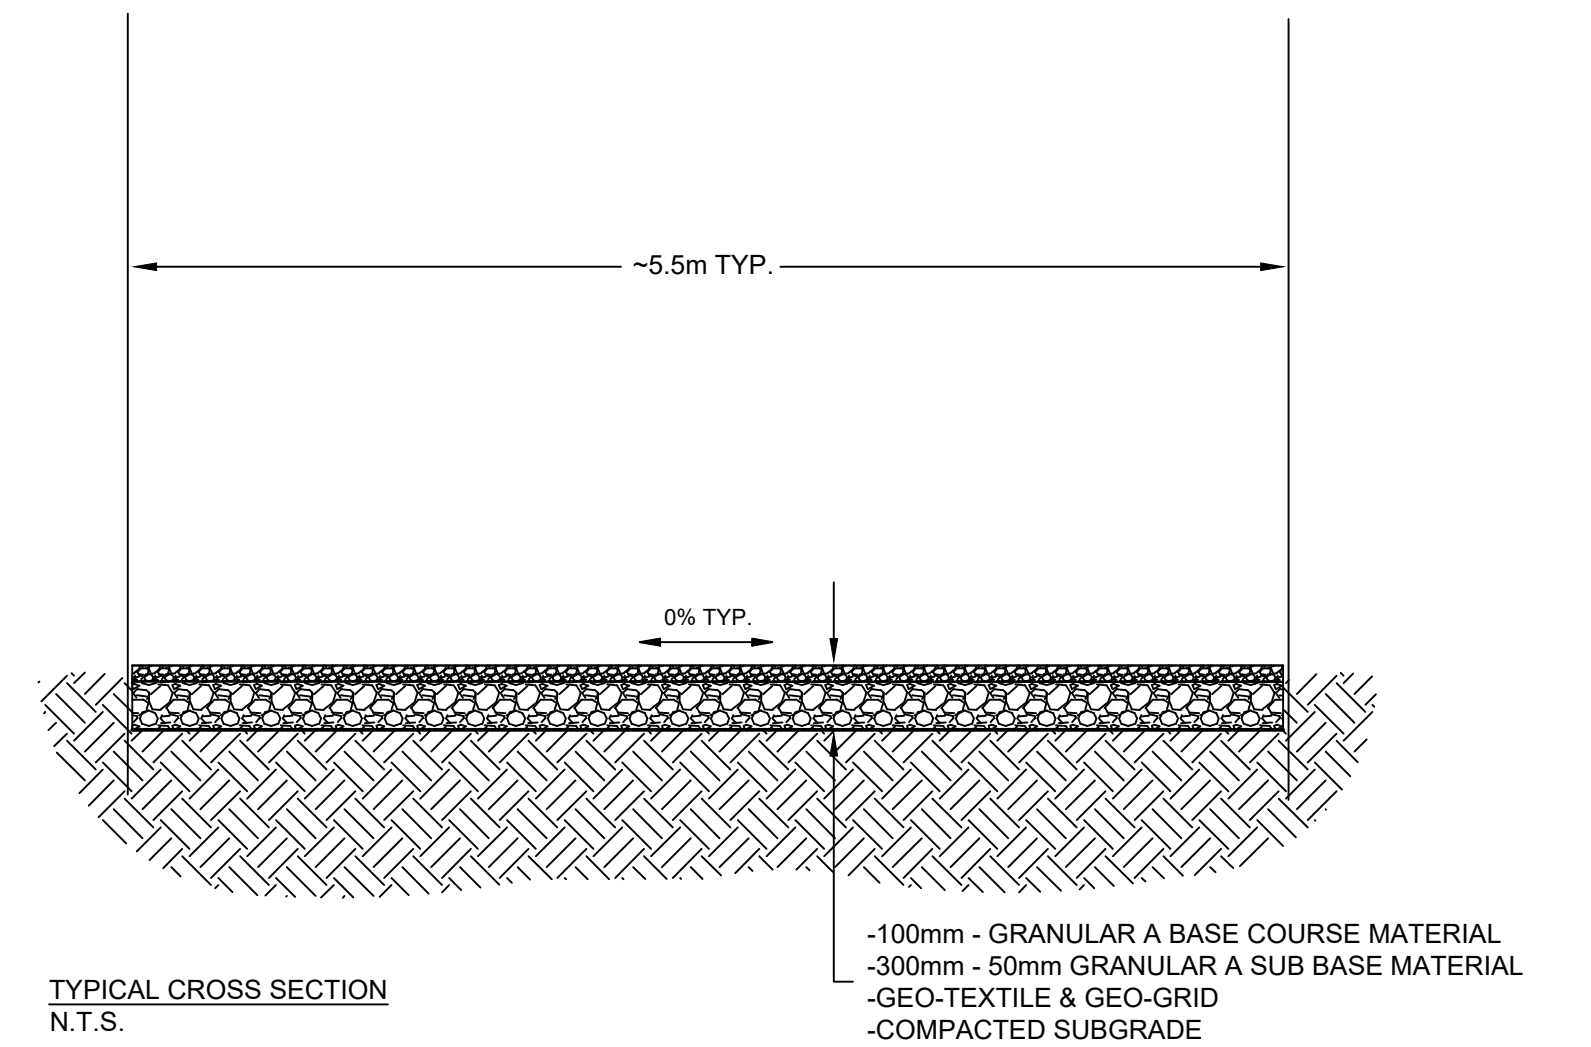


- METRIC**
 BERS INDICATE MILLIMETERS
 D NUMBERS INDICATE METERS

ISSUED FOR TENDER

NOT TO BE USED FOR
CONSTRUCTION

										DECIMALIZED NUMBERS INDICATE METERS	
<table><tr><td></td><td>WOOD FENCE</td><td></td><td></td><td></td><td></td><td></td><td></td><td></td><td></td></tr><tr><td></td><td>HYDRANT</td><td></td><td>---</td><td>---</td><td>LDS/WWS</td><td>---</td><td></td><td>CONCRETE</td><td></td></tr><tr><td></td><td>VALVE</td><td></td><td>---</td><td>---</td><td>WATERMAIN</td><td>---</td><td></td><td>GRAVEL</td><td></td></tr><tr><td></td><td>CURB STOP</td><td></td><td>---</td><td>---</td><td>GAS</td><td>---</td><td></td><td>ASPHALT</td><td></td></tr><tr><td></td><td>MANHOLE</td><td></td><td>---</td><td>---</td><td>TRAFFIC SIGNALS</td><td>---</td><td>EXISTING</td><td>LEGEND - PLAN</td><td>PROPOSED</td></tr><tr><td></td><td>CATCH BASIN</td><td></td><td>---</td><td>---</td><td>HYDRO/STREET LIGHT</td><td>---</td><td></td><td></td><td></td></tr><tr><td></td><td>CATCH PIT/CURB INLET</td><td></td><td>---</td><td>---</td><td>MTS/SHAW</td><td>---</td><td></td><td></td><td></td></tr><tr><td></td><td>HYDRO POLE</td><td></td><td>---</td><td>---</td><td>BOC/EDGE OF PAVEMENT</td><td>---</td><td></td><td>NORTH PROPERTY LINE</td><td>---</td></tr><tr><td></td><td>LIGHT STANDARD</td><td></td><td>---</td><td>---</td><td>PROPERTY LINE</td><td>---</td><td></td><td>NORTH EDGE OF PAVEMENT</td><td></td></tr><tr><td></td><td>TRAFFIC SIGNAL POLE</td><td></td><td>---</td><td>---</td><td>RAMP CURB</td><td>---</td><td></td><td>CENTER LINE</td><td></td></tr><tr><td></td><td>SURVEY BAR</td><td></td><td>231,000 & (231,000)</td><td></td><td>ELEVATIONS</td><td>(231,000)</td><td></td><td>SOUTH EDGE OF PAVEMENT</td><td></td></tr><tr><td></td><td>GEODETIC BENCH MARK</td><td></td><td></td><td></td><td>TREE/ TREE TRUNK</td><td></td><td></td><td>SOUTH PROPERTY LINE</td><td>---</td></tr></table>											WOOD FENCE										HYDRANT		---	---	LDS/WWS	---		CONCRETE			VALVE		---	---	WATERMAIN	---		GRAVEL			CURB STOP		---	---	GAS	---		ASPHALT			MANHOLE		---	---	TRAFFIC SIGNALS	---	EXISTING	LEGEND - PLAN	PROPOSED		CATCH BASIN		---	---	HYDRO/STREET LIGHT	---					CATCH PIT/CURB INLET		---	---	MTS/SHAW	---					HYDRO POLE		---	---	BOC/EDGE OF PAVEMENT	---		NORTH PROPERTY LINE	---		LIGHT STANDARD		---	---	PROPERTY LINE	---		NORTH EDGE OF PAVEMENT			TRAFFIC SIGNAL POLE		---	---	RAMP CURB	---		CENTER LINE			SURVEY BAR		231,000 & (231,000)		ELEVATIONS	(231,000)		SOUTH EDGE OF PAVEMENT			GEODETIC BENCH MARK				TREE/ TREE TRUNK			SOUTH PROPERTY LINE	---	<table><tr><td colspan="2">LOCATION APPROVED UNDERGROUND STRUCTURES</td><td colspan="2">DATE</td></tr><tr><td colspan="2">SUPR. U/G STRUCTURES COMMITTEE</td><td colspan="2"></td></tr><tr><td colspan="2">NOTE: LOCATION OF UNDERGROUND STRUCTURES AS SHOWN ARE BASED ON THE BEST INFORMATION AVAILABLE. BUT NO GUARANTEE IS GIVEN THAT ALL EXISTING UTILITIES ARE SHOWN OR THAT THE GIVEN LOCATIONS ARE EXACT. CONFIRMATION OF EXISTENCE AND EXACT LOCATION OF ALL SERVICES MUST BE OBTAINED FROM THE INDIVIDUAL UTILITIES BEFORE PROCEEDING WITH CONSTRUCTION.</td><td colspan="2"></td></tr></table>										LOCATION APPROVED UNDERGROUND STRUCTURES		DATE		SUPR. U/G STRUCTURES COMMITTEE				NOTE: LOCATION OF UNDERGROUND STRUCTURES AS SHOWN ARE BASED ON THE BEST INFORMATION AVAILABLE. BUT NO GUARANTEE IS GIVEN THAT ALL EXISTING UTILITIES ARE SHOWN OR THAT THE GIVEN LOCATIONS ARE EXACT. CONFIRMATION OF EXISTENCE AND EXACT LOCATION OF ALL SERVICES MUST BE OBTAINED FROM THE INDIVIDUAL UTILITIES BEFORE PROCEEDING WITH CONSTRUCTION.				<table><tr><td colspan="2">B.M. ELEV. Top Nut of Hydrant at #2 Weaver 232.316</td><td colspan="2"></td><td colspan="2"></td></tr><tr><td colspan="2"></td><td colspan="2"></td><td colspan="2"></td></tr><tr><td colspan="2"></td><td 	HYDRANT		---	---	LDS/WWS	---		CONCRETE	
	VALVE		---	---	WATERMAIN	---		GRAVEL	
	CURB STOP		---	---	GAS	---		ASPHALT	
	MANHOLE		---	---	TRAFFIC SIGNALS	---	EXISTING	LEGEND - PLAN	PROPOSED	
	CATCH BASIN		---	---	HYDRO/STREET LIGHT	---	
	CATCH PIT/CURB INLET		---	---	MTS/SHAW	---	
	HYDRO POLE		---	---	BOC/EDGE OF PAVEMENT	---		NORTH PROPERTY LINE	---	
	LIGHT STANDARD		---	---	PROPERTY LINE	---		NORTH EDGE OF PAVEMENT	
	TRAFFIC SIGNAL POLE		---	---	RAMP CURB	---		CENTER LINE	
	SURVEY BAR		231,000 & (231,000)		ELEVATIONS	(231,000)		SOUTH EDGE OF PAVEMENT	
	GEODETIC BENCH MARK				TREE/ TREE TRUNK			SOUTH PROPERTY LINE	---	
LOCATION APPROVED UNDERGROUND STRUCTURES		DATE	
SUPR. U/G STRUCTURES COMMITTEE	
NOTE: LOCATION OF UNDERGROUND STRUCTURES AS SHOWN ARE BASED ON THE BEST INFORMATION AVAILABLE. BUT NO GUARANTEE IS GIVEN THAT ALL EXISTING UTILITIES ARE SHOWN OR THAT THE GIVEN LOCATIONS ARE EXACT. CONFIRMATION OF EXISTENCE AND EXACT LOCATION OF ALL SERVICES MUST BE OBTAINED FROM THE INDIVIDUAL UTILITIES BEFORE PROCEEDING WITH CONSTRUCTION.	
B.M. ELEV. Top Nut of Hydrant at #2 Weaver 232.316	