


1. REMOVE EXISTING GRANULAR MATERIAL AND CONSTRUCT NEW GRANULAR STRUCTURE AS PER TYPICAL CROSS SECTION
2. LIMIT OF PROPOSED ALLEY REHABILITATION
3. RE-GRADE EXISTING GRAVEL APPROACH TO DESIGN GRADE AS DIRECTED BY CONTRACT ADMINISTRATOR
4. REMOVE AND REPLACE EXISTING ASPHALT APPROACH TO DESIGN GRADE AS DIRECTED BY CONTRACT ADMINISTRATOR

- A. CONTRACTOR TO CONFIRM THE LOCATION OF ALL UTILITIES/SERVICES IN THE FIELD PRIOR TO CONSTRUCTION
- B. PRUNE TREES/SHRUBS AS DIRECTED BY CONTRACT ADMINISTRATOR (E13)
- C. PAVEMENT REPAIRS SHOWN ARE A REPRESENTATIVE SAMPLE OF THE TENDER QUANTITIES
- D. REFER TO SPECIFICATION E10. MANITOBA HYDRO ALLOWABLE EXCAVATIONS AROUND EXISTING POLES OF THE TENDER DOCUMENT

NOT TO BE USED FOR  
CONSTRUCTION

WHOLE NUMBERS INDICATE MILLIMETERS  
DECIMALIZED NUMBERS INDICATE METERS

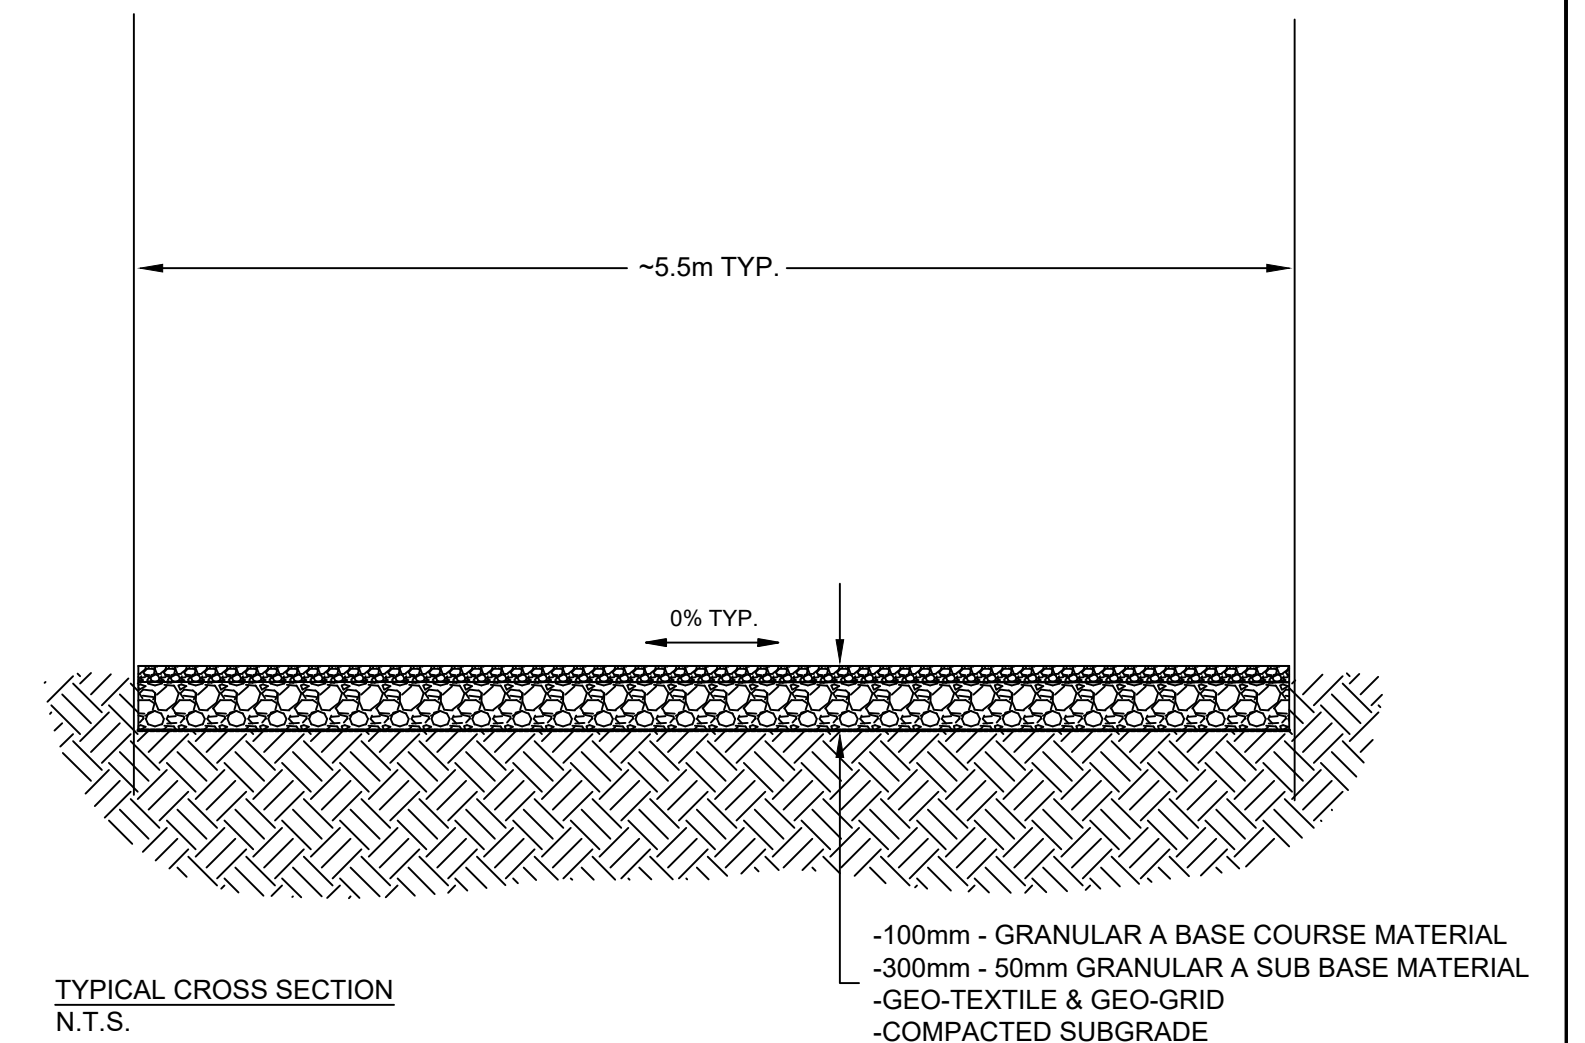

|                             |          |
|-----------------------------|----------|
| FROM STA. 2+20 TO STA. 3+40 | 256-2026 |
|-----------------------------|----------|

TENDER NO.  
256-2026

[illegible]

|   |      |
|---|------|
| SUPR. U/G STRUCTURES   | DATE |
| COMMITTEE   |      |
| NOTE:   |      |
| LOCATION OF UNDERGROUND STRUCTURES AS SHOWN ARE BASED ON THE BEST INFORMATION AVAILABLE, BUT NO GUARANTEE IS GIVEN THAT ALL EXISTING UTILITIES ARE SHOWN OR THAT THE GIVEN LOCATIONS ARE EXACT. CONFIRMATION OF EXISTENCE AND EXACT LOCATION OF ALL SERVICES MUST BE OBTAINED FROM THE INDIVIDUAL UTILITIES BEFORE PROCEEDING WITH CONSTRUCTION. |      |

|       |                                 |
|-------|---------------------------------|
| B.M.  | Top Nut of Hydrant at #2 Weaver |
| ELEV. | 232.316                         |

STREETS MAINTENANCE DIVISION  
SUPPORT SERVICES BRANCH  
104 - 1155 PACIFIC AVE

ENGINEER'S SEAL

|         |
|---------|
| CHECKED |
|---------|

APPROVED  
BY

|  |  |
|--|--|
|  |  |
|--|--|

\_\_\_\_\_

\_\_\_\_\_