
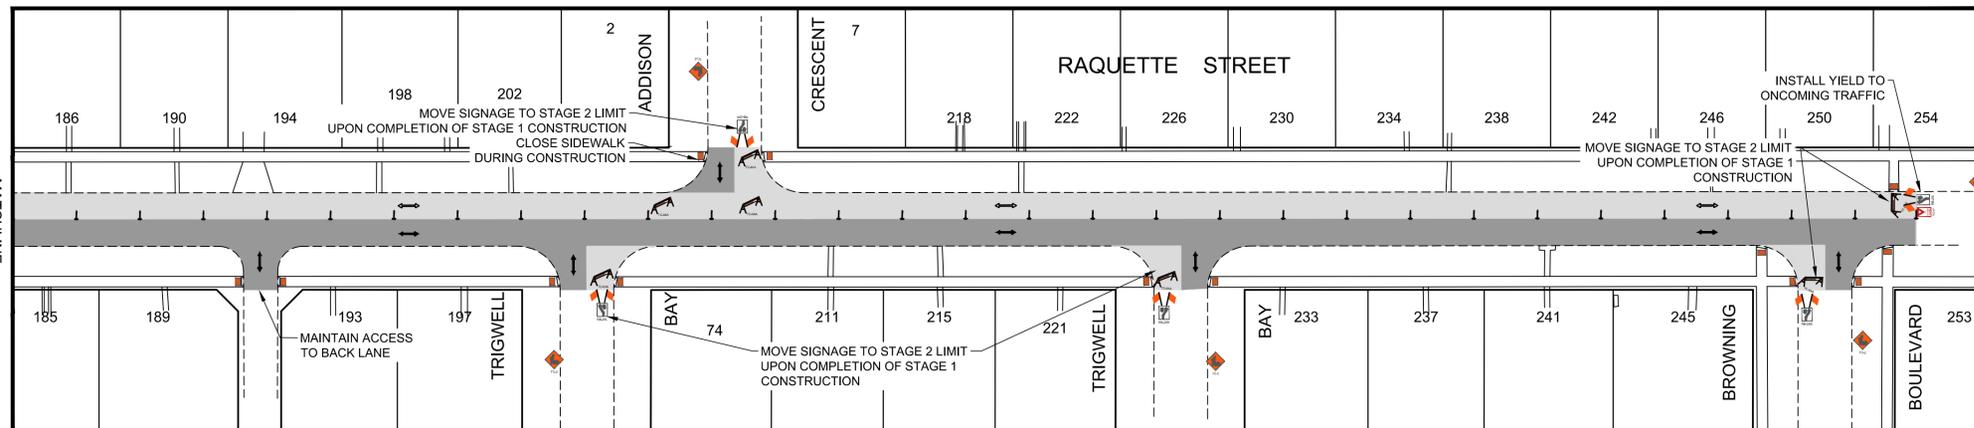


**CORA AVENUE - MAUREEN STREET TO WHITEGATES CRESCENT - PLAN VIEW**

Scale 1:500

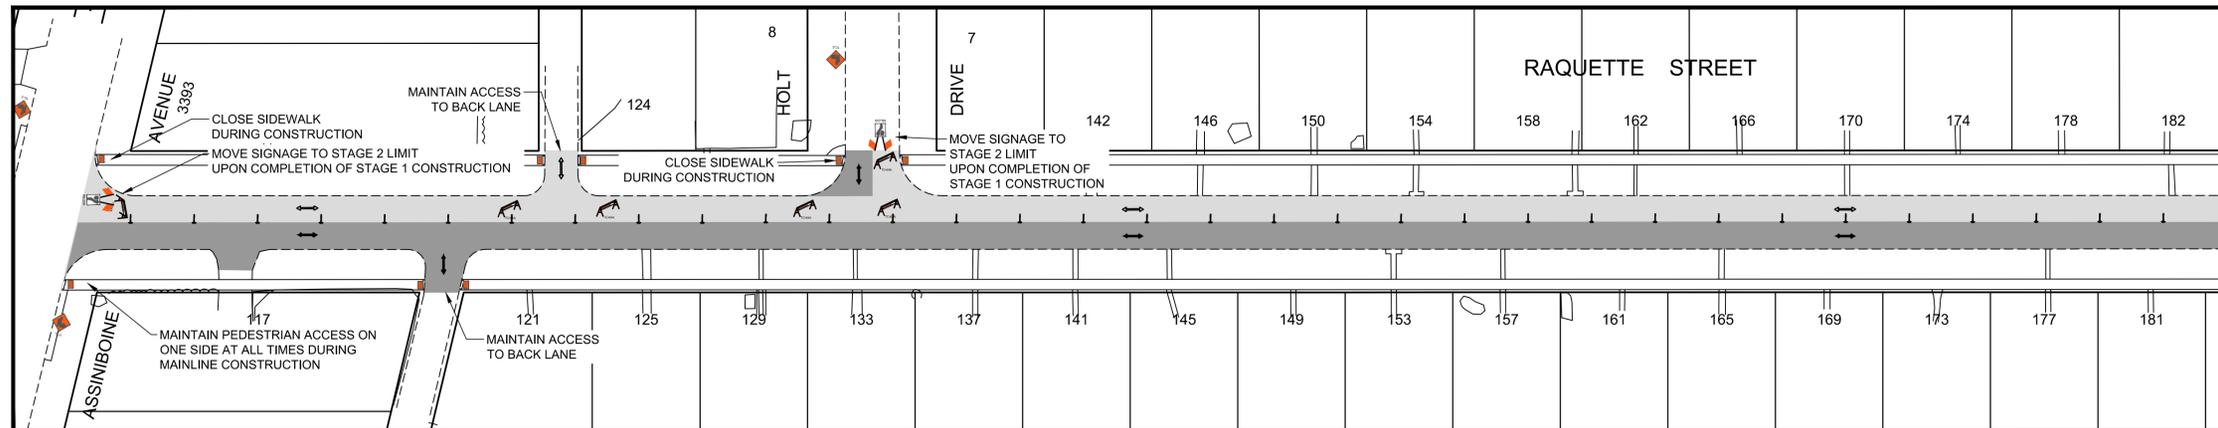

**RAQUETTE STREET - ASSINIBOINE AVENUE TO BROWNING BOULEVARD - PLAN VIEW**

Scale 1:500

**ENGINEERS  
GEOSCIENTISTS  
MANITOBA**  
Certificate of Authorization  
AECOM Canada ULC  
No. 4671 Date: 03/02/2026

**METRIC**  
WHOLE NUMBERS INDICATE MILLIMETRES  
DECIMALIZED NUMBERS INDICATE METRES

- LEGEND**
- STAGE 1 WORK AREA
  - STAGE 2 WORK AREA
  - STAGE 1 TRAFFIC
  - STAGE 2 TRAFFIC

- NOTES:**
1. ALL TEMPORARY SIGNAGE AND TRAFFIC CONTROL TO BE IN ACCORDANCE WITH THE LATEST EDITION OF THE MANUAL OF TEMPORARY TRAFFIC CONTROL ON CITY STREETS.
  2. CONTRACTOR TO MAINTAIN VEHICLE ACCESS TO ALL SIDE STREETS, PRIVATE APPROACHES AT ALL TIMES UNLESS NOTED BY THE CONTRACT ADMINISTRATOR. ANY DISRUPTION TO BE APPROVED BY THE CONTRACT ADMINISTRATOR AND CONTRACTOR TO ADVISE OWNER.
  3. PROPERLY EQUIPPED FLAG PERSONS ARE REQUIRED WHEN MOVING ANY CONSTRUCTION VEHICLES INTO OR OUT OF TRAFFIC.
  4. CONTRACTOR TO INSTALL AND MAINTAIN ALL REQUIRED SIGNAGE. CONTRACTOR IS RESPONSIBLE FOR TRAFFIC CONTROL SIGNAGE AND REGULATORY SIGNAGE, WHICH INCLUDES POSTING PARKING RESTRICTIONS FOR CONSTRUCTION ACCESS.
  5. TYPICAL SPACING BETWEEN POLYPOSTS IS 9.0m.
  6. MAINTAIN PEDESTRIAN ACCESS ON ONE SIDE OF EACH STREET AT ALL TIMES.

LOCATION APPROVED UNDERGROUND STRUCTURES		B.M. ELEV.	
SUPV. U/G STRUCTURES COMMITTEE	DATE		
<b>NOTE:</b> LOCATION OF UNDERGROUND STRUCTURES AS SHOWN ARE BASED ON THE BEST INFORMATION AVAILABLE, BUT NO GUARANTEE IS GIVEN THAT ALL EXISTING UTILITIES ARE SHOWN OR THAT THE GIVEN LOCATIONS ARE EXACT. CONFIRMATION OF EXISTENCE AND EXACT LOCATION OF ALL SERVICES MUST BE OBTAINED FROM THE INDIVIDUAL UTILITIES BEFORE PROCEEDING WITH CONSTRUCTION.			
0	ISSUED FOR TENDER	03/02/2026	BC
A	ISSUED FOR REVIEW	01/30/2026	BC
NO.	REVISIONS	DATE	BY

<b>AECOM</b>			
DESIGNED BY	BC	CHECKED BY	RC
DRAWN BY	PAAP	APPROVED BY	RC
HOR. SCALE:	1:500	RELEASED FOR CONSTRUCTION BY:	
VERTICAL:	N/A		
DATE	01/30/2026	DATE	

ENGINEER'S SEAL

CONSULTANT DRAWING NO.  
CT-03

**THE CITY OF WINNIPEG**  
PUBLIC WORKS DEPARTMENT  
ENGINEERING DIVISION

2026 LOCAL STREET RENEWAL PROGRAM

CORA AVENUE AND RAQUETTE STREET CONSTRUCTION SIGNAGE AND STAGING PLAN

CITY DRAWING NUMBER  
SHEET 03 OF 48