



GOLF BOULEVARD - MEADOWSIDE DRIVE TO McBEY AVENUE - PLAN VIEW

Scale 1:500

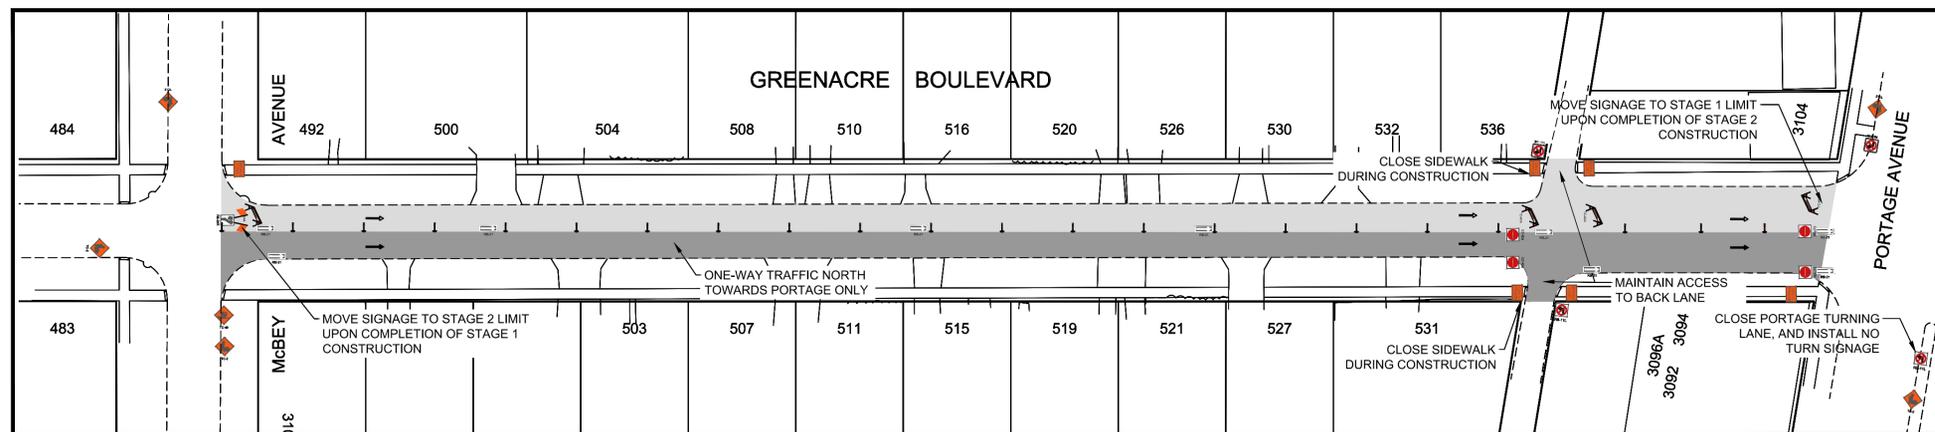

GREENACRE BOULEVARD - McBEY AVENUE TO PORTAGE AVENUE - PLAN VIEW

Scale 1:500

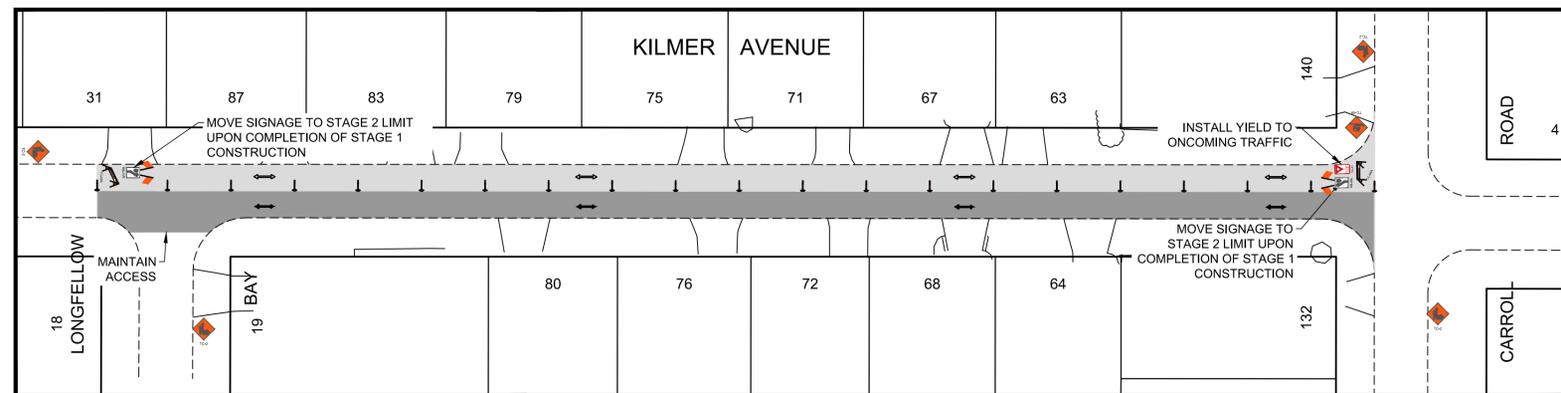

KILMER AVENUE - LONGFELLOW BAY TO CARROLL ROAD - PLAN VIEW

Scale 1:500

LEGEND

- STAGE 1 WORK AREA
- STAGE 2 WORK AREA
- STAGE 1 TRAFFIC
- STAGE 2 TRAFFIC

NOTES:

1. ALL TEMPORARY SIGNAGE AND TRAFFIC CONTROL TO BE IN ACCORDANCE WITH THE LATEST EDITION OF THE MANUAL OF TEMPORARY TRAFFIC CONTROL ON CITY STREETS.
2. CONTRACTOR TO MAINTAIN VEHICLE ACCESS TO ALL SIDE STREETS, PRIVATE APPROACHES AT ALL TIMES UNLESS NOTED BY THE CONTRACT ADMINISTRATOR. ANY DISRUPTION TO BE APPROVED BY THE CONTRACT ADMINISTRATOR AND CONTRACTOR TO ADVISE OWNER.
3. PROPERLY EQUIPPED FLAG PERSONS ARE REQUIRED WHEN MOVING ANY CONSTRUCTION VEHICLES INTO OR OUT OF TRAFFIC.
4. CONTRACTOR TO INSTALL AND MAINTAIN ALL REQUIRED SIGNAGE. CONTRACTOR IS RESPONSIBLE FOR TRAFFIC CONTROL SIGNAGE AND REGULATORY SIGNAGE, WHICH INCLUDES POSTING PARKING RESTRICTIONS FOR CONSTRUCTION ACCESS.
5. TYPICAL SPACING BETWEEN POLYPOSTS IS 9.0m.
6. MAINTAIN PEDESTRIAN ACCESS ON ONE SIDE OF EACH STREET AT ALL TIMES.

LOCATION APPROVED UNDERGROUND STRUCTURES

SUPV. U/G STRUCTURES COMMITTEE DATE

NOTE:
LOCATION OF UNDERGROUND STRUCTURES AS SHOWN ARE BASED ON THE BEST INFORMATION AVAILABLE, BUT NO GUARANTEE IS GIVEN THAT ALL EXISTING UTILITIES ARE SHOWN OR THAT THE GIVEN LOCATIONS ARE EXACT. CONFIRMATION OF EXISTENCE AND EXACT LOCATION OF ALL SERVICES MUST BE OBTAINED FROM THE INDIVIDUAL UTILITIES BEFORE PROCEEDING WITH CONSTRUCTION.

B.M. ELEV.	NO.	REVISIONS	DATE	BY
	0	ISSUED FOR TENDER	03/02/2026	BC
	A	ISSUED FOR REVIEW	01/30/2026	BC

AECOM	
DESIGNED BY: BC	CHECKED BY: RC
DRAWN BY: PAAP	APPROVED BY: RC
HOR. SCALE: 1:500	RELEASED FOR CONSTRUCTION BY:
VERTICAL: N/A	DATE: 01/30/2026

ENGINEER'S SEAL

CONSULTANT DRAWING NO. CT-04



**ENGINEERS
GEOSCIENTISTS
MANITOBA**

Certificate of Authorization
AECOM Canada ULC
No. 4671 Date: 03/02/2026

METRIC

WHOLE NUMBERS INDICATE MILLIMETRES
DECIMALIZED NUMBERS INDICATE METRES

THE CITY OF WINNIPEG

PUBLIC WORKS DEPARTMENT
ENGINEERING DIVISION

2026 LOCAL STREET RENEWAL PROGRAM

GOLF BOULEVARD, GREENACRE BOULEVARD AND KILMER AVENUE CONSTRUCTION SIGNAGE AND STAGING PLAN

CITY DRAWING NUMBER

SHEET 04 OF 48