



PORTAGE AVENUE ALLEY - THOMPSON DRIVE TO ALDINE STREET - PLAN VIEW
Scale 1:500

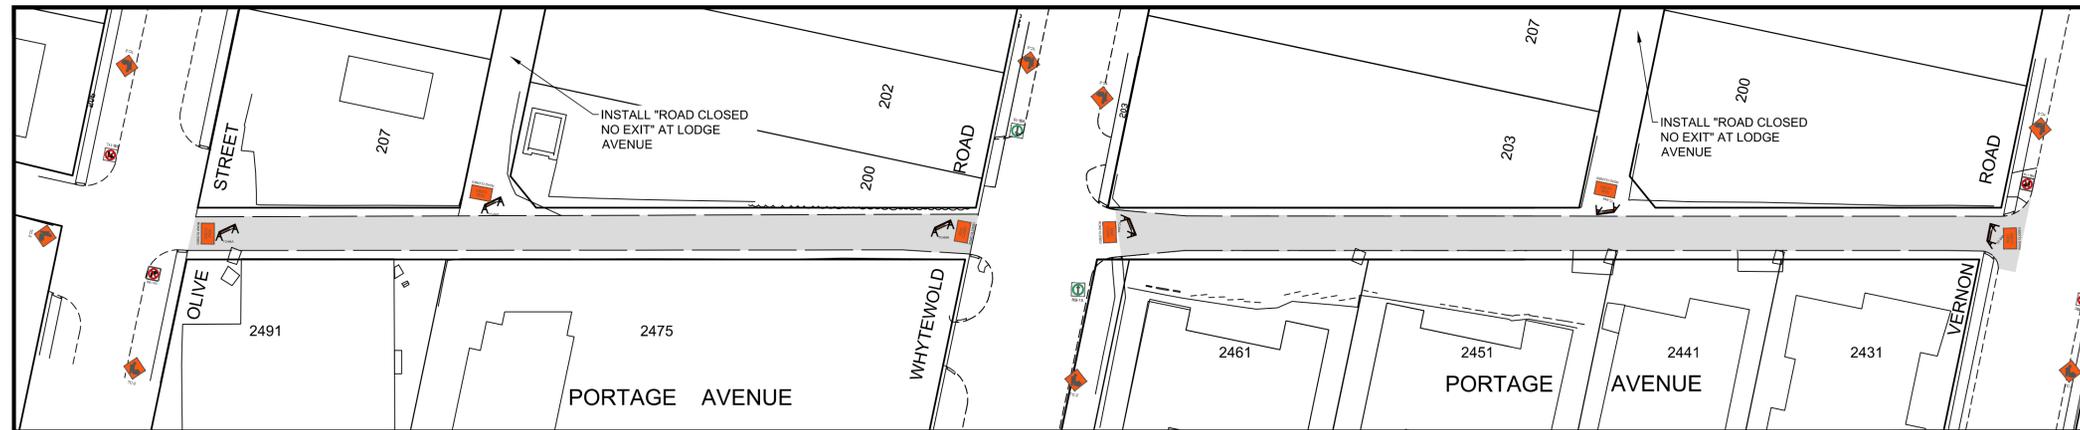

PORTAGE AVENUE ALLEY - OLIVE STREET TO VERNON ROAD - PLAN VIEW
Scale 1:500

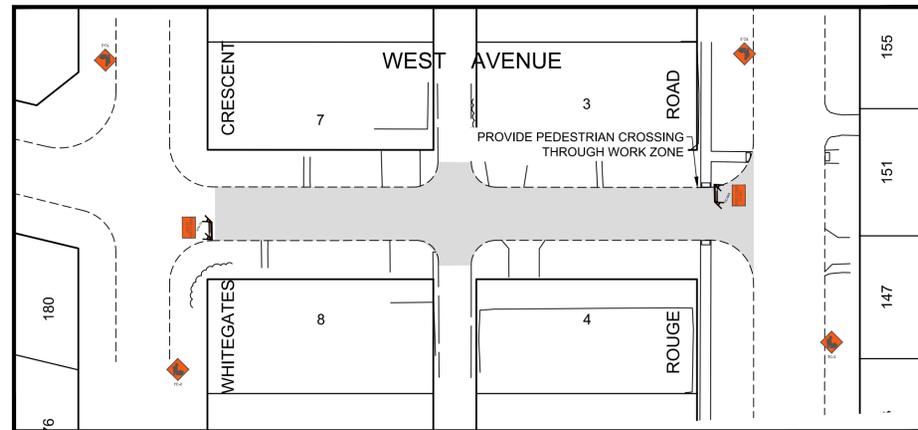

WEST AVENUE - WHITEGATES CRESCENT TO ROUGE ROAD - PLAN VIEW
Scale 1:500

LEGEND
 WORK AREA

- NOTES:
1. ALL TEMPORARY SIGNAGE AND TRAFFIC CONTROL TO BE IN ACCORDANCE WITH THE LATEST EDITION OF THE MANUAL OF TEMPORARY TRAFFIC CONTROL ON CITY STREETS.
 2. CONTRACTOR TO MAINTAIN VEHICLE ACCESS TO ALL SIDE STREETS, PRIVATE APPROACHES AT ALL TIMES UNLESS NOTED BY THE CONTRACT ADMINISTRATOR. ANY DISRUPTION TO BE APPROVED BY THE CONTRACT ADMINISTRATOR AND CONTRACTOR TO ADVISE OWNER.
 3. PROPERLY EQUIPPED FLAG PERSONS ARE REQUIRED WHEN MOVING ANY CONSTRUCTION VEHICLES INTO OR OUT OF TRAFFIC.
 4. CONTRACTOR TO INSTALL AND MAINTAIN ALL REQUIRED SIGNAGE. CONTRACTOR IS RESPONSIBLE FOR TRAFFIC CONTROL SIGNAGE AND REGULATORY SIGNAGE, WHICH INCLUDES POSTING PARKING RESTRICTIONS FOR CONSTRUCTION ACCESS.
 5. TYPICAL SPACING BETWEEN POLYPOSTS IS 9.0m.
 6. MAINTAIN PEDESTRIAN ACCESS ON ONE SIDE OF EACH STREET AT ALL TIMES.

LOCATION APPROVED UNDERGROUND STRUCTURES		B.M. ELEV.
SUPV. U/G STRUCTURES COMMITTEE	DATE	
NOTE: LOCATION OF UNDERGROUND STRUCTURES AS SHOWN ARE BASED ON THE BEST INFORMATION AVAILABLE, BUT NO GUARANTEE IS GIVEN THAT ALL EXISTING UTILITIES ARE SHOWN OR THAT THE GIVEN LOCATIONS ARE EXACT. CONFIRMATION OF EXISTENCE AND EXACT LOCATION OF ALL SERVICES MUST BE OBTAINED FROM THE INDIVIDUAL UTILITIES BEFORE PROCEEDING WITH CONSTRUCTION.		
NO.	REVISIONS	DATE BY

AECOM		DESIGNED BY: BC	CHECKED BY: RC
		DRAWN BY: PAAP	APPROVED BY: RC
HOR. SCALE: 1:500		RELEASED FOR CONSTRUCTION BY:	
VERTICAL: N/A		DATE: 01/30/2026	

ENGINEER'S SEAL

CONSULTANT DRAWING NO. CT-06

THE CITY OF WINNIPEG
PUBLIC WORKS DEPARTMENT
ENGINEERING DIVISION

2026 LOCAL STREET RENEWAL PROGRAM

PORTAGE AVENUE ALLEYS
THOMPSON DRIVE TO ALDINE STREET AND
OLIVE STREET TO VERNON ROAD
CONSTRUCTION SIGNAGE AND STAGING PLAN

CITY DRAWING NUMBER
SHEET 06 OF 48

**ENGINEERS
GEOSCIENTISTS
MANITOBA**
Certificate of Authorization
AECOM Canada ULC
No. 4671 Date: 03/02/2026

METRIC
WHOLE NUMBERS INDICATE MILLIMETRES
DECIMALIZED NUMBERS INDICATE METRES