

A1 SIZE 23.4" x 33.1" (594mm x 841mm)

PLOT: 2026-03-11 3:00:37 PM By: turcottej



AECOM FILE NAME: 28-2026_Drawing_CT-00-RA - Title Sheet.dwg Saved By: turcottej



THE CITY OF WINNIPEG
PUBLIC WORKS DEPARTMENT
ENGINEERING DIVISION

CITY OF WINNIPEG
2026 LOCAL STREET RENEWAL PROGRAM
BRADFORD STREET AND VARIOUS OTHER LOCATIONS
TENDER NO. 28-2026

DRAWING NO.	DRAWING NAME/TITLE
CT-00	COVER SHEET AND LOCATION PLAN
CT-01	BRADFORD STREET - TRAFFIC MANAGEMENT AND CONSTRUCTION STAGING PLAN
CT-02	GOULDING STREET - TRAFFIC MANAGEMENT AND CONSTRUCTION STAGING PLAN
CT-03	STRATHCONA ST ALLEY, MINTO ST/DOWNING ST ALLEY AND PORTAGE AVE/PICARDY PL ALLEY - TRAFFIC MANAGEMENT AND CONSTRUCTION STAGING PLAN
CT-04	KENSINGTON ST AND MADISON ST ALLEY AND WESTVIEW PARK ROAD - TRAFFIC MANAGEMENT AND CONSTRUCTION STAGING PLAN
CT-05	BRADFORD STREET - GEOMETRIC PLAN
CT-06	BRADFORD STREET - WELLINGTON AVENUE TO STATION 0+180
CT-07	BRADFORD STREET - STATION 0+180 TO STATION 0+290
CT-08	BRADFORD STREET - STATION 0+290 TO STATION 0+400
CT-09	BRADFORD STREET - STATION 0+400 TO STATION 0+510
CT-10	BRADFORD STREET - STATION 0+510 TO SASKATCHEWAN AVENUE
CT-11	GOULDING STREET - PORTAGE AVENUE TO STATION 0+205
CT-12	GOULDING STREET - STATION 0+205 TO STATION 0+335
CT-13	GOULDING STREET - STATION 0+335 TO WOLEVER AVENUE
CT-14	GOULDING STREET - ST MATHEWS AVENUE TO STATION 0+605
CT-15	GOULDING STREET - STATION 0+605 TO STATION 0+735
CT-16	GOULDING STREET - STATION 0+735 TO STATION 0+865
CT-17	GOULDING STREET - STATION 0+865 TO STATION 0+995
CT-18	GOULDING STREET - STATION 0+995 TO STATION 1+125
CT-19	GOULDING STREET - STATION 1+125 TO SARGENT AVENUE
CT-20	WESTVIEW PARK ROAD - WELLINGTON AVENUE TO STATION 0+080
CT-21	WESTVIEW PARK ROAD - STATION 0+080 TO STATION 0+160
CT-22	WESTVIEW PARK ROAD - STATION 0+160 TO STATION 0+240
CT-23	WESTVIEW PARK ROAD - STATION 0+240 TO STATION 0+320
CT-24	WESTVIEW PARK ROAD - STATION 0+320 TO STATION 0+367.5
CT-25	KENSINGTON STREET & MADISON STREET ALLEY - SILVER AVENUE TO STATION 0+202
CT-26	STRATHCONA STREET ALLEY - WOLEVER AVENUE TO STATION 0+215
CT-27	STRATHCONA STREET ALLEY - STATION 0+215 TO STATION 0+345
CT-28	STRATHCONA STREET ALLEY - STATION 0+345 TO ST MATTHEWS AVENUE
CT-29	MINTO STREET & DOWNING STREET ALLEY - ELLICE AVENUE TO STATION 0+185
CT-30	MINTO STREET & DOWNING STREET ALLEY - STATION 0+185 TO STATION 0+295
CT-31	MINTO STREET & DOWNING STREET ALLEY - STATION 0+295 TO STATION 0+405
CT-32	MINTO STREET & DOWNING STREET ALLEY - STATION 0+405 TO SARGENT AVENUE
CT-33	PORTAGE AVENUE & PICARDY PLACE ALLEY - CANORA STREET TO STATION 0+165
CT-34	PORTAGE AVENUE & PICARDY PLACE ALLEY - STATION 0+165 TO BROADWAY
CT-35	TRANSIT STOP CONSTRUCTION - VARIOUS LOCATIONS - PLANS
CT-36	TRANSIT IMPROVEMENTS - PORTAGE AVENUE & TYLEHURST STREET

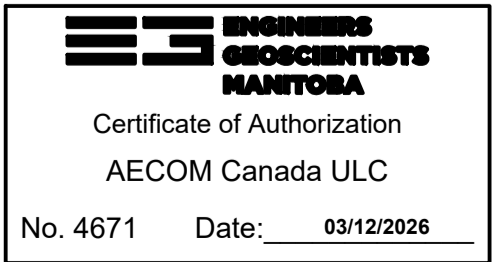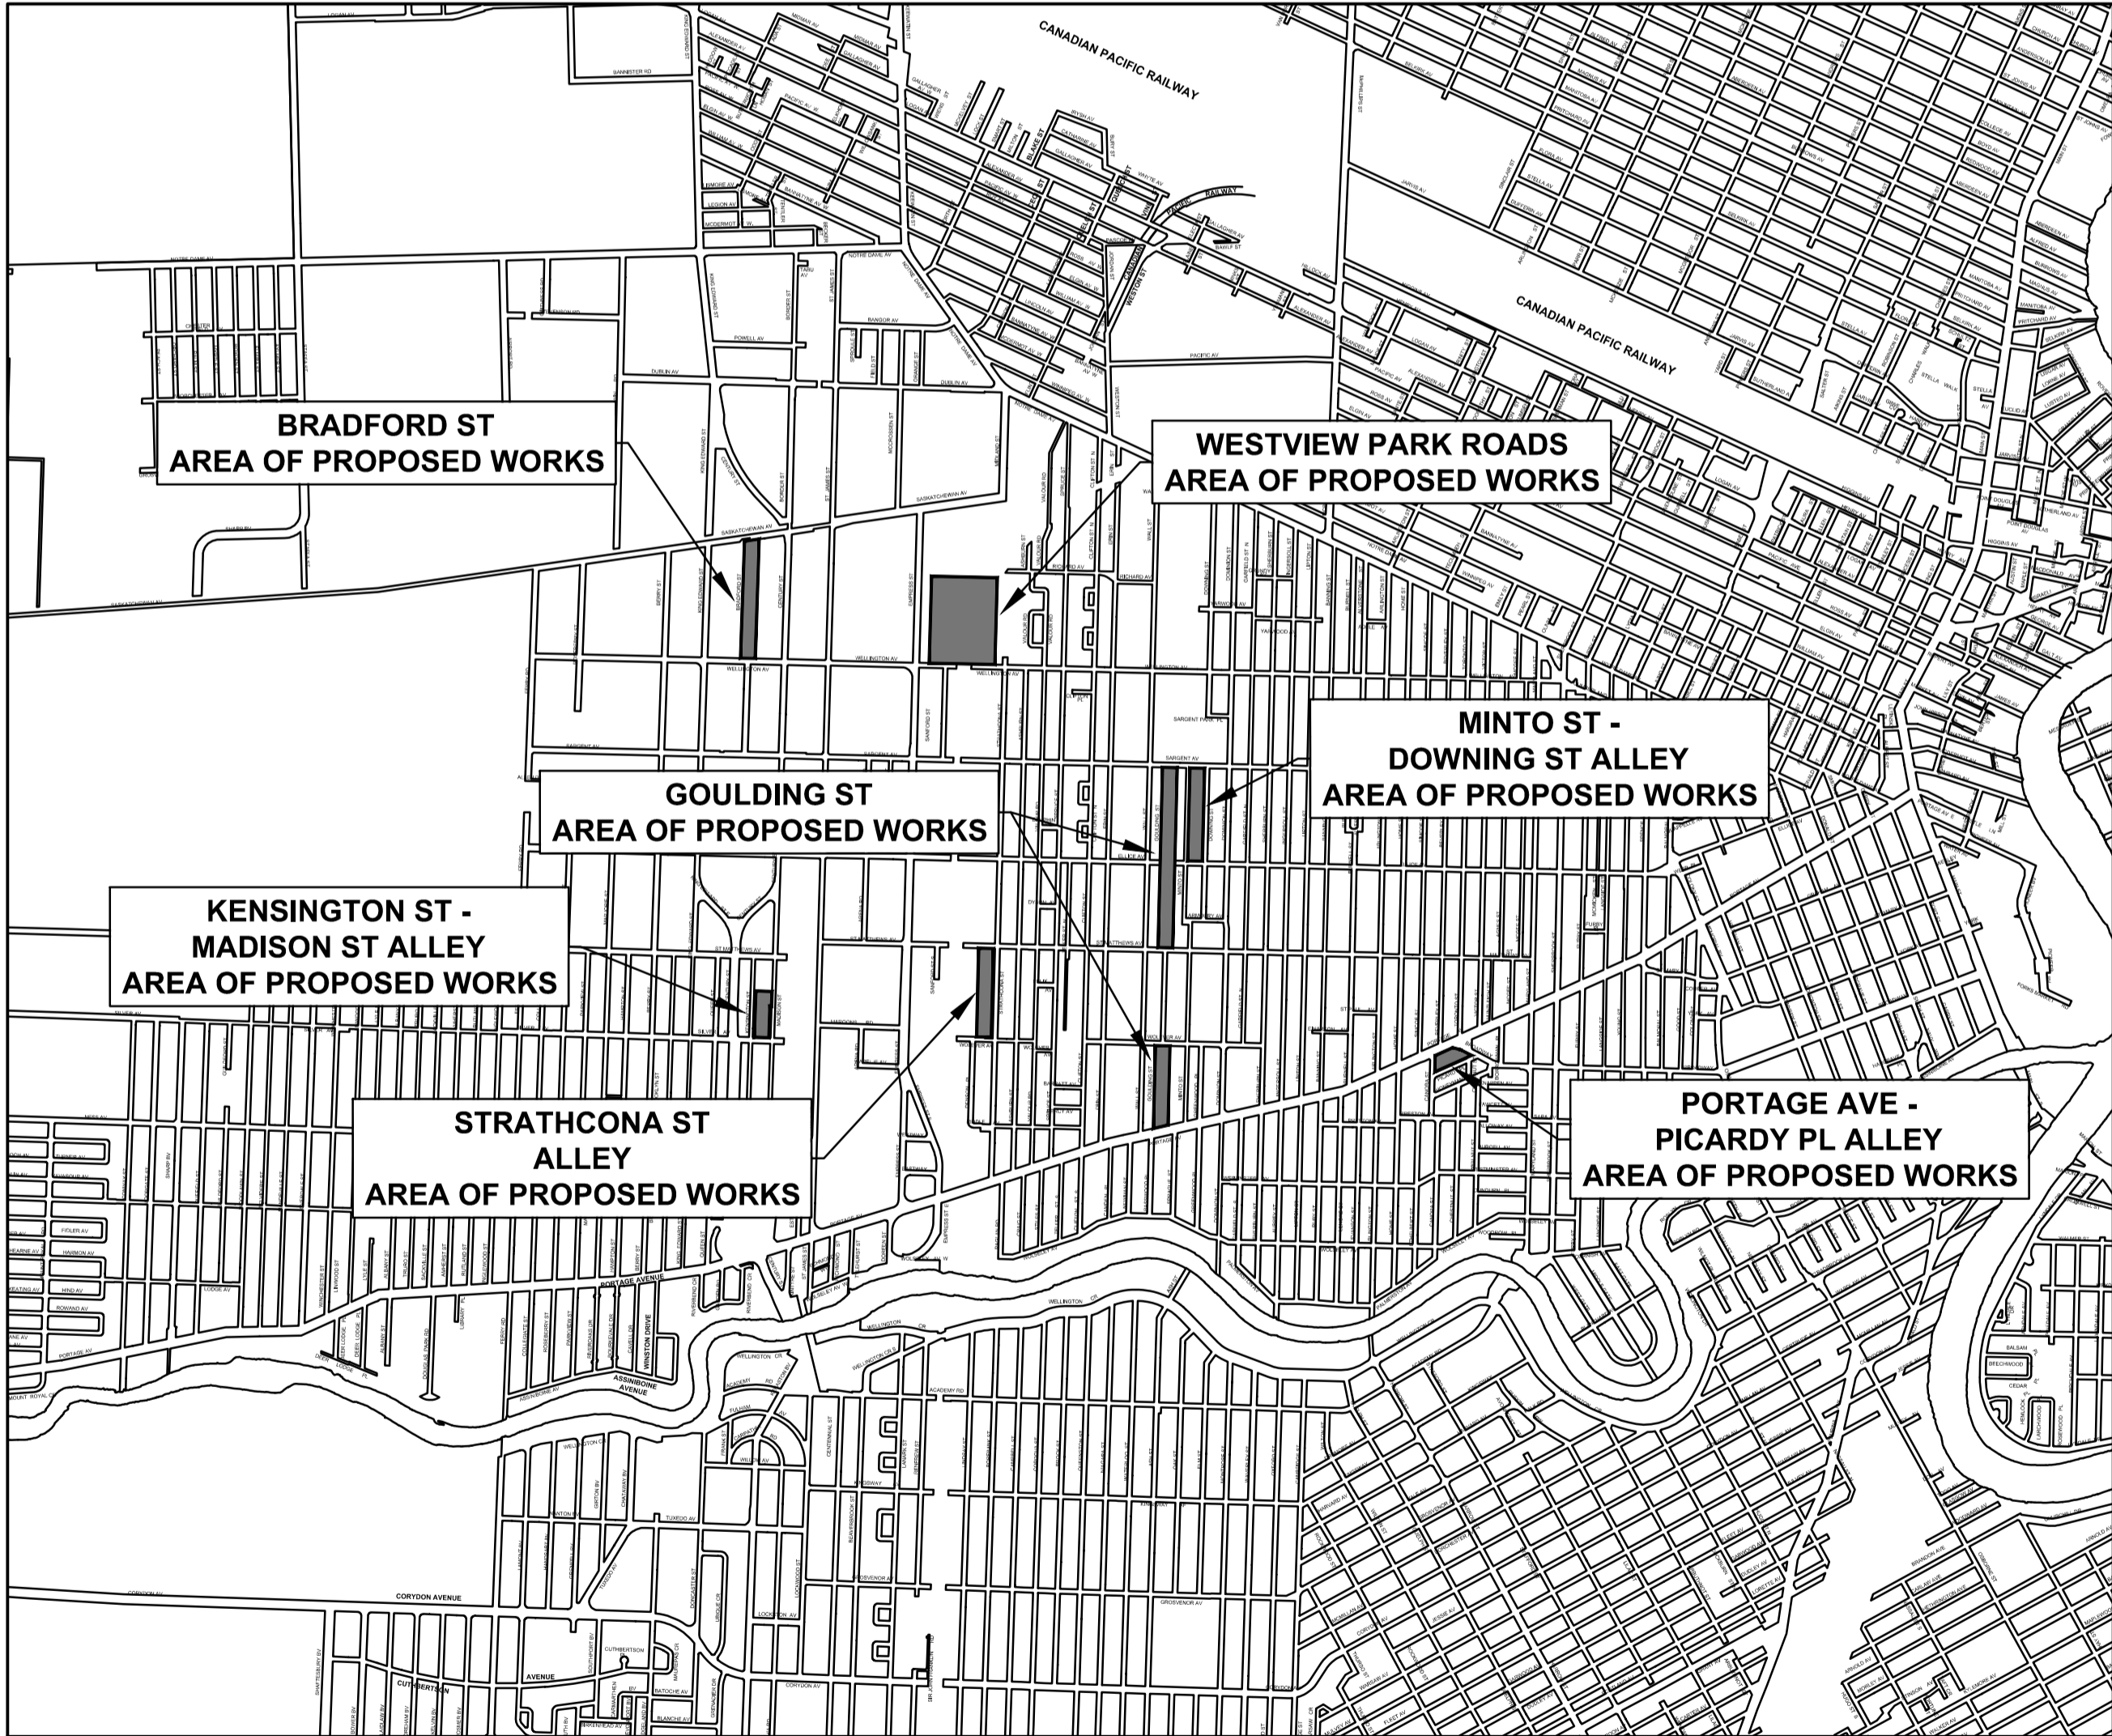

RELEASED FOR CONSTRUCTION BY:

STREETS PROJECT ENGINEER

DATE

COVER SHEET AND LOCATION PLAN	
CITY DRAWING NO.	REV 0
CONSULTANT NO.	CT-00.dwg