



GOULDING STREET- ST.MATTHEWS AVENUE TO ELLICE AVENUE - PLAN VIEW
Scale 1:500

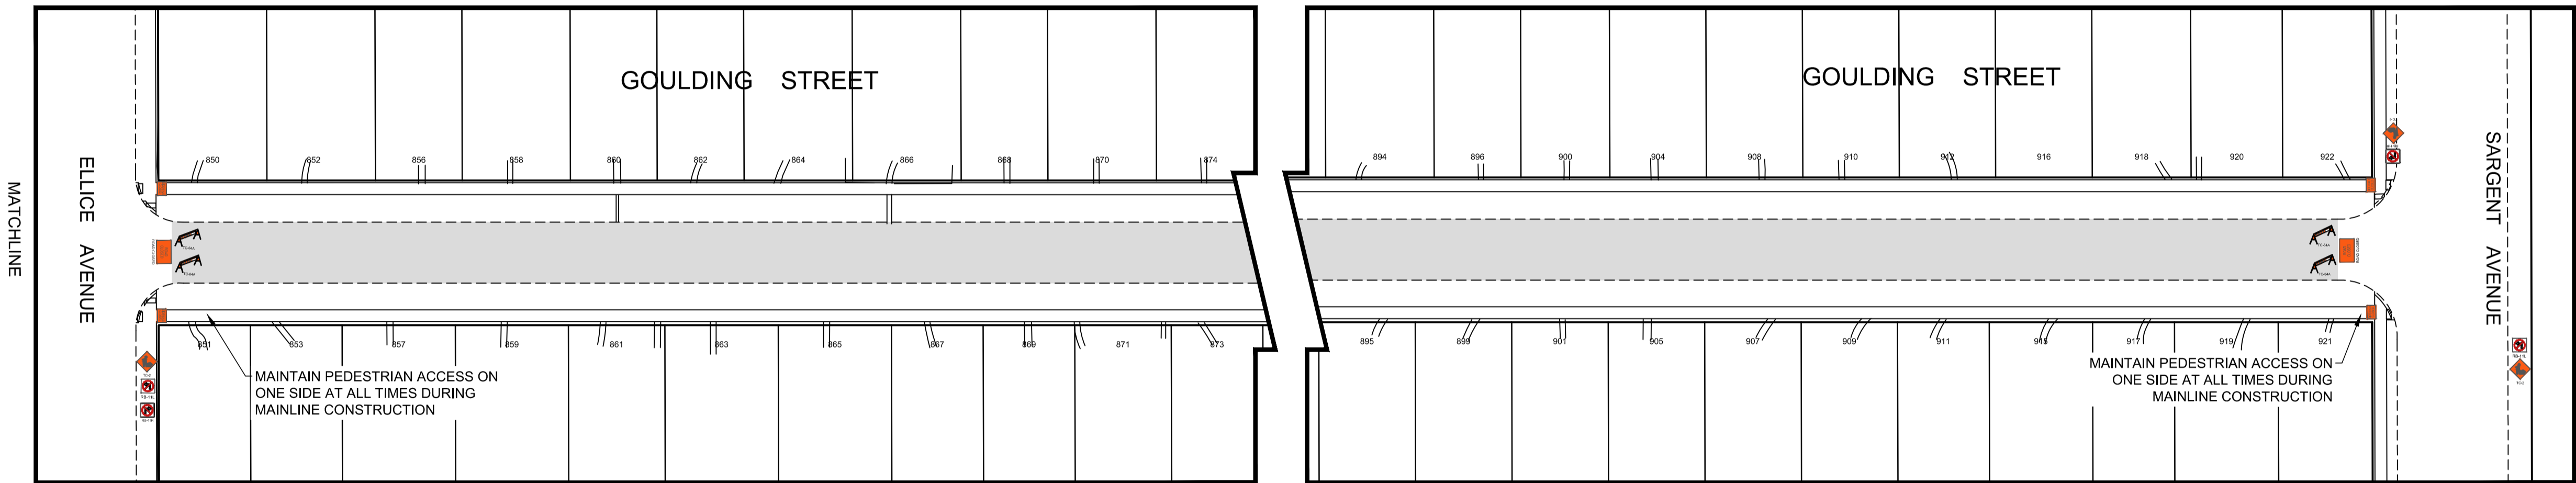

GOULDING STREET- ELLICE AVENUE TO SARGENT AVENUE - PLAN VIEW
Scale 1:500

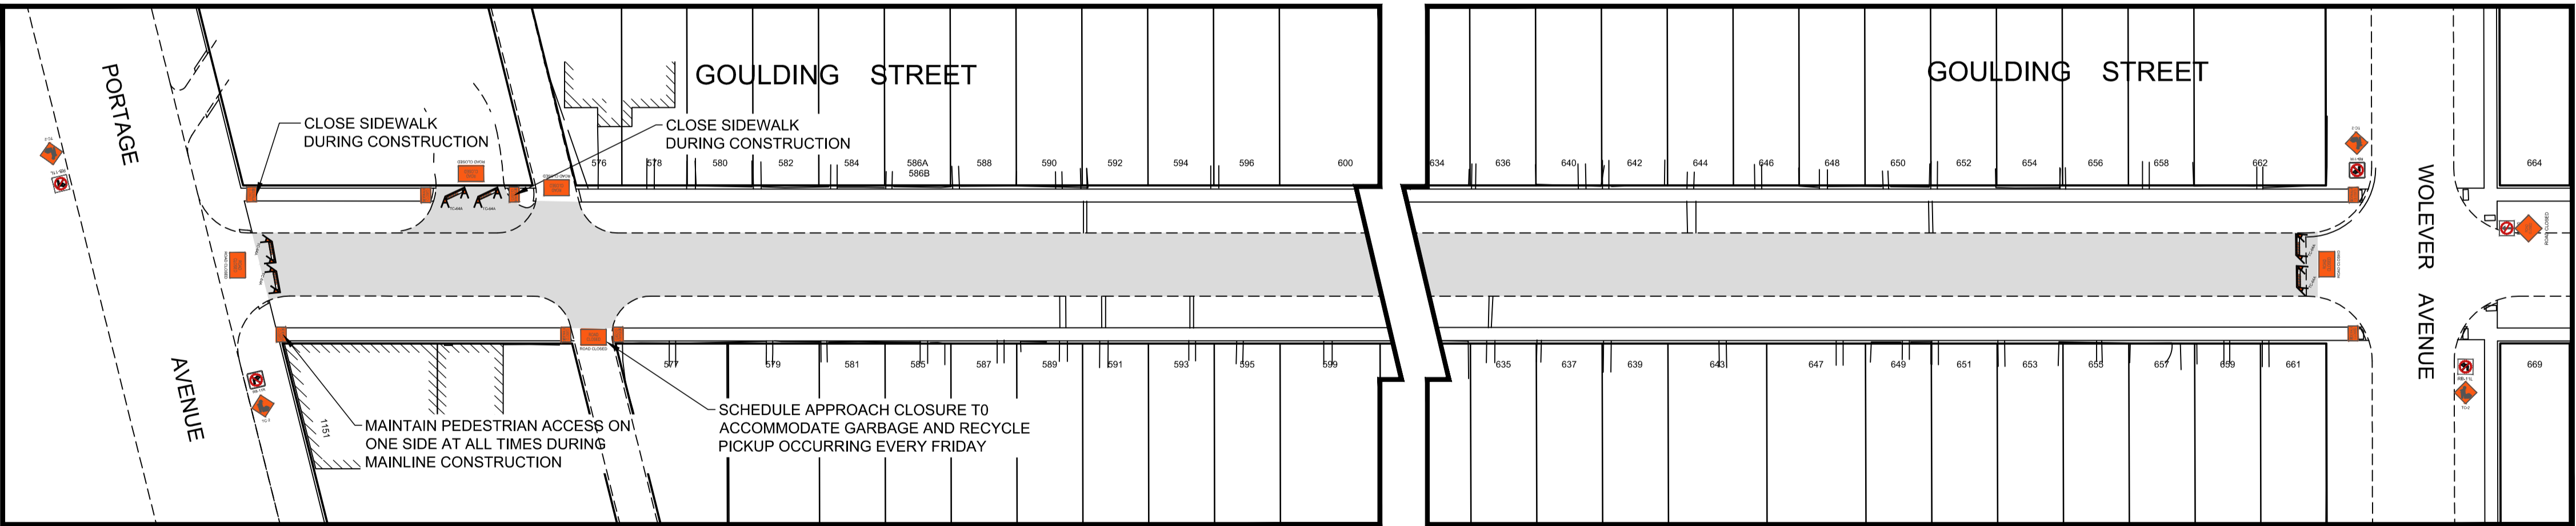

GOULDING STREET - PORTAGE AVENUE TO WOLEVER AVENUE - PLAN VIEW
Scale 1:500

LEGEND
STAGE 1 WORK AREA

- NOTES:
- ALL TEMPORARY SIGNAGE AND TRAFFIC CONTROL TO BE IN ACCORDANCE WITH THE LATEST EDITION OF THE MANUAL OF TEMPORARY TRAFFIC CONTROL ON CITY STREETS.
 - CONTRACTOR TO MAINTAIN VEHICLE ACCESS TO ALL SIDE STREETS, PRIVATE APPROACHES AT ALL TIMES UNLESS NOTED BY THE CONTRACT ADMINISTRATOR. ANY DISRUPTION TO BE APPROVED BY THE CONTRACT ADMINISTRATOR AND CONTRACTOR TO ADVISE OWNER.
 - PROPERLY EQUIPPED FLAG PERSONS ARE REQUIRED WHEN MOVING ANY CONSTRUCTION VEHICLES INTO OR OUT OF TRAFFIC.
 - CONTRACTOR TO INSTALL AND MAINTAIN ALL REQUIRED SIGNAGE. CONTRACTOR IS RESPONSIBLE FOR TRAFFIC CONTROL SIGNAGE AND REGULATORY SIGNAGE, WHICH INCLUDES POSTING PARKING RESTRICTIONS FOR CONSTRUCTION ACCESS.
 - TYPICAL SPACING BETWEEN POLYPOSTS IS 9.0m.
 - MAINTAIN PEDESTRIAN ACCESS ON ONE SIDE OF EACH STREET AT ALL TIMES.

LOCATION APPROVED UNDERGROUND STRUCTURES

SUPV. U/G STRUCTURES COMMITTEE DATE

NOTE:
LOCATION OF UNDERGROUND STRUCTURES AS SHOWN ARE BASED ON THE BEST INFORMATION AVAILABLE. BUT NO GUARANTEE IS GIVEN THAT ALL EXISTING UTILITIES ARE SHOWN OR THAT THE GIVEN LOCATIONS ARE EXACT. CONFIRMATION OF EXISTENCE AND EXACT LOCATION OF ALL SERVICES MUST BE OBTAINED FROM THE INDIVIDUAL UTILITIES BEFORE PROCEEDING WITH CONSTRUCTION.

B.M. ELEV.

0	ISSUED FOR TENDER	03/12/2026	BC
A	ISSUED FOR REVIEW	03/02/2026	BC
NO.	REVISIONS	DATE	BY

AECOM

DESIGNED BY	BC	CHECKED BY	RC
DRAWN BY	PAAP	APPROVED BY	RC
HOR. SCALE:	1:500	RELEASED FOR CONSTRUCTION BY:	
VERTICAL:	N/A		
DATE	28/01/2026	DATE	

ENGINEER'S SEAL

CONSULTANT DRAWING NO. CT-02

ENGINEERS GEOSCIENTISTS MANITOBA

Certificate of Authorization
AECOM Canada ULC
No. 4671 Date: 03/12/2026

METRIC

WHOLE NUMBERS INDICATE MILLIMETRES
DECIMALIZED NUMBERS INDICATE METRES

THE CITY OF WINNIPEG
PUBLIC WORKS DEPARTMENT
ENGINEERING DIVISION

2026 LOCAL STREET
RENEWAL PROGRAM

GOULDING STREET
TRAFFIC MANAGEMENT AND CONSTRUCTION STAGING PLAN

CITY DRAWING NUMBER

SHEET 02 OF 36