


### SECTION - LIP CURB

Scale NTS

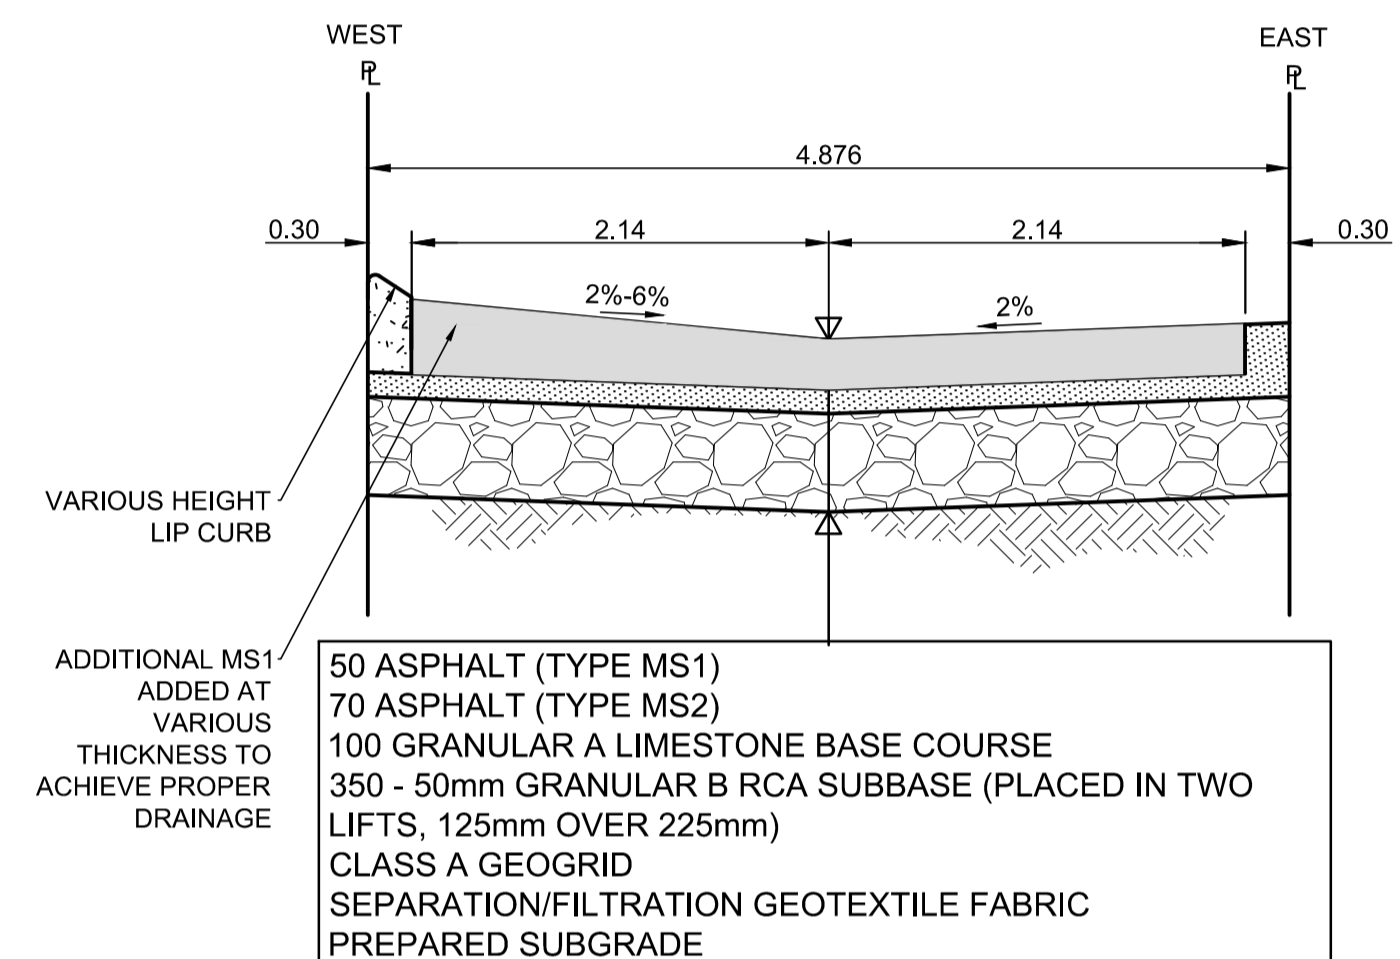

### SECTION - ADDITIONAL MS1

Scale NTS

#### REFERENCE NOTES:

- PAVEMENT DIMENSIONS ARE TO BACK OF CURB
- PROPERTY LINES OBTAINED FROM CITY OF WINNIPEG L.B.I.S., AND NO SCALE FACTOR WAS APPLIED
- REFER TO AECOM FIELD BOOK NO. 5212

#### CONSTRUCTION NOTES:

- REMOVE EXISTING PAVEMENT AND PLACE NEW 50mm TYPE MS1 AND 70mm TYPE MS2 ASPHALT PAVEMENT
- CONSTRUCT NEW MOUNTABLE CURB (60-120mm HT. MONOLITHIC)
- REMOVE EXISTING PAVEMENT AND CONSTRUCT NEW 150mm REINFORCED CONCRETE PAVEMENT
- REMOVE EXISTING PAVEMENT AND CONSTRUCT NEW 100mm TYPE MS1 ASPHALT PAVEMENT
- REGRADE EXISTING GRAVEL DRIVEWAY
- REGRADE EXISTING PAVING STONES
- MILL NEW ASPHALT 25mm X 0.5m ALONG CENTERLINE AFTER COMPLETION OF MAIN LINE PAVING



Certificate of Authorization

AECOM Canada ULC.

No. 4671 Date: 03/12/2026

METRIC

WHOLE NUMBERS INDICATE MILLIMETRES  
DECIMALIZED NUMBERS INDICATE METRES

150 mm W.M.	WATERMAIN	150 mm W.M.	HYDRO	150 mm W.M.	HYDRO	150 mm W.M.	HYDRO	150 mm W.M.	HYDRO
◇	HYDRANT	◇	M.T.S.	◇	M.T.S.	◇	M.T.S.	◇	M.T.S.
⊙	VALVE	⊙	CONCRETE	⊙	CONCRETE	⊙	CONCRETE	⊙	CONCRETE
300mm L.D.S.	LAND DRAINAGE SEWER	300mm L.D.S.	ASPHALT	300mm L.D.S.	ASPHALT	300mm L.D.S.	ASPHALT	300mm L.D.S.	ASPHALT
250mm W.W.S.	WASTEWATER SEWER	250mm W.W.S.	PROPERTY LINE	250mm W.W.S.	PROPERTY LINE	250mm W.W.S.	PROPERTY LINE	250mm W.W.S.	PROPERTY LINE
○	MANHOLE	○	SURVEY BAR	○	SURVEY BAR	○	SURVEY BAR	○	SURVEY BAR
□	CATCH BASIN	□	ELEVATION	□	ELEVATION	□	ELEVATION	□	ELEVATION
▽	CATCH PIT	▽	TREE	▽	TREE	▽	TREE	▽	TREE
↑	TRAFFIC SIGNAL POLE	↑	SIDEWALK RAMP	↑	SIDEWALK RAMP	↑	SIDEWALK RAMP	↑	SIDEWALK RAMP
↑	STREET LIGHT	↑	CONCRETE SIDEWALK	↑	CONCRETE SIDEWALK	↑	CONCRETE SIDEWALK	↑	CONCRETE SIDEWALK
—	GAS	—	FENCE	—	FENCE	—	FENCE	—	FENCE
EXISTING	LEGEND - PLAN	PROPOSED	EXISTING	LEGEND - PLAN	PROPOSED	EXISTING	LEGEND - PLAN	PROPOSED	EXISTING

LOCATION APPROVED UNDERGROUND STRUCTURES	DATE
SUPV. U/G STRUCTURES COMMITTEE	
NOTE:	
LOCATION OF UNDERGROUND STRUCTURES AS SHOWN ARE BASED ON THE BEST INFORMATION AVAILABLE. BUT NO GUARANTEE IS GIVEN THAT THE GIVEN LOCATIONS ARE EXACT. CONFIRMATION OF EXISTENCE AND EXACT LOCATION OF ALL SERVICES MUST BE OBTAINED FROM THE INDIVIDUAL UTILITIES BEFORE PROCEEDING WITH CONSTRUCTION.	

B.M.	ELEV.	DATE	BY
25 - E. side Wall St. N. of Ellice Ave., Tbt. in W. Conc. foundation	233.121		
No. 919/ 925 Wall St., 1m N. & 0.1m below scored Conc. block of S.W. Cor. of Bldg.			
0	ISSUED FOR TENDER	03/12/2026	BC
A	ISSUED FOR REVIEW	03/02/2026	BC
NO.	REVISIONS	DATE	BY

DESIGNED BY	BC	CHECKED BY	RC
DRAWN BY	RAM	APPROVED BY	RC
HOR. SCALE:	1:250	RELEASED FOR CONSTRUCTION BY:	
VERTICAL:	1:10	DATE	24/10/2025

ENGINEER'S SEAL	
CONSULTANT DRAWING NO.	CT-30

THE CITY OF WINNIPEG	CITY DRAWING NUMBER
PUBLIC WORKS DEPARTMENT	
ENGINEERING DIVISION	
2026 LOCAL STREET RENEWAL PROGRAM	
MINTO STREET & DOWNING STREET ALLEY	
ASPHALT PAVEMENT RECONSTRUCTION	
STATION 0+185 TO STATION 0+295	
PLAN/PROFILE	