



NOTE: CHAINAGES SHOWN ARE ALONG E. P. OF PARK BOULEVARD NORTH

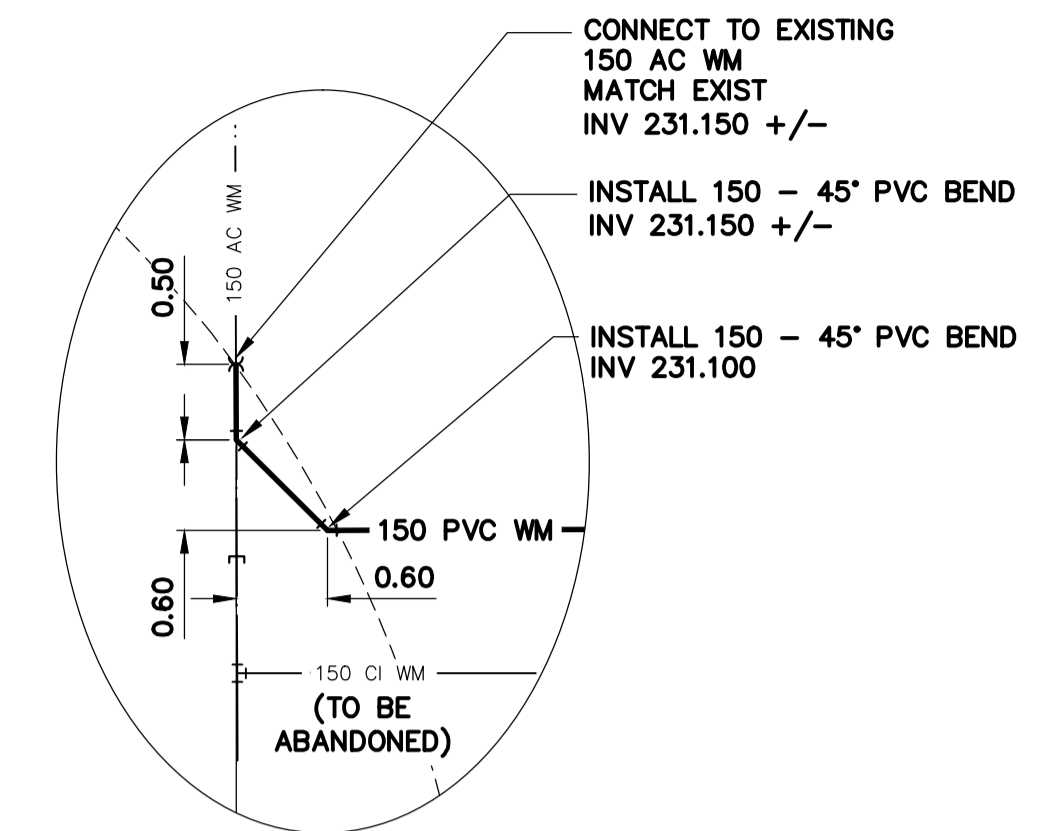


DETAIL "A"  
SCALE N.T.S.

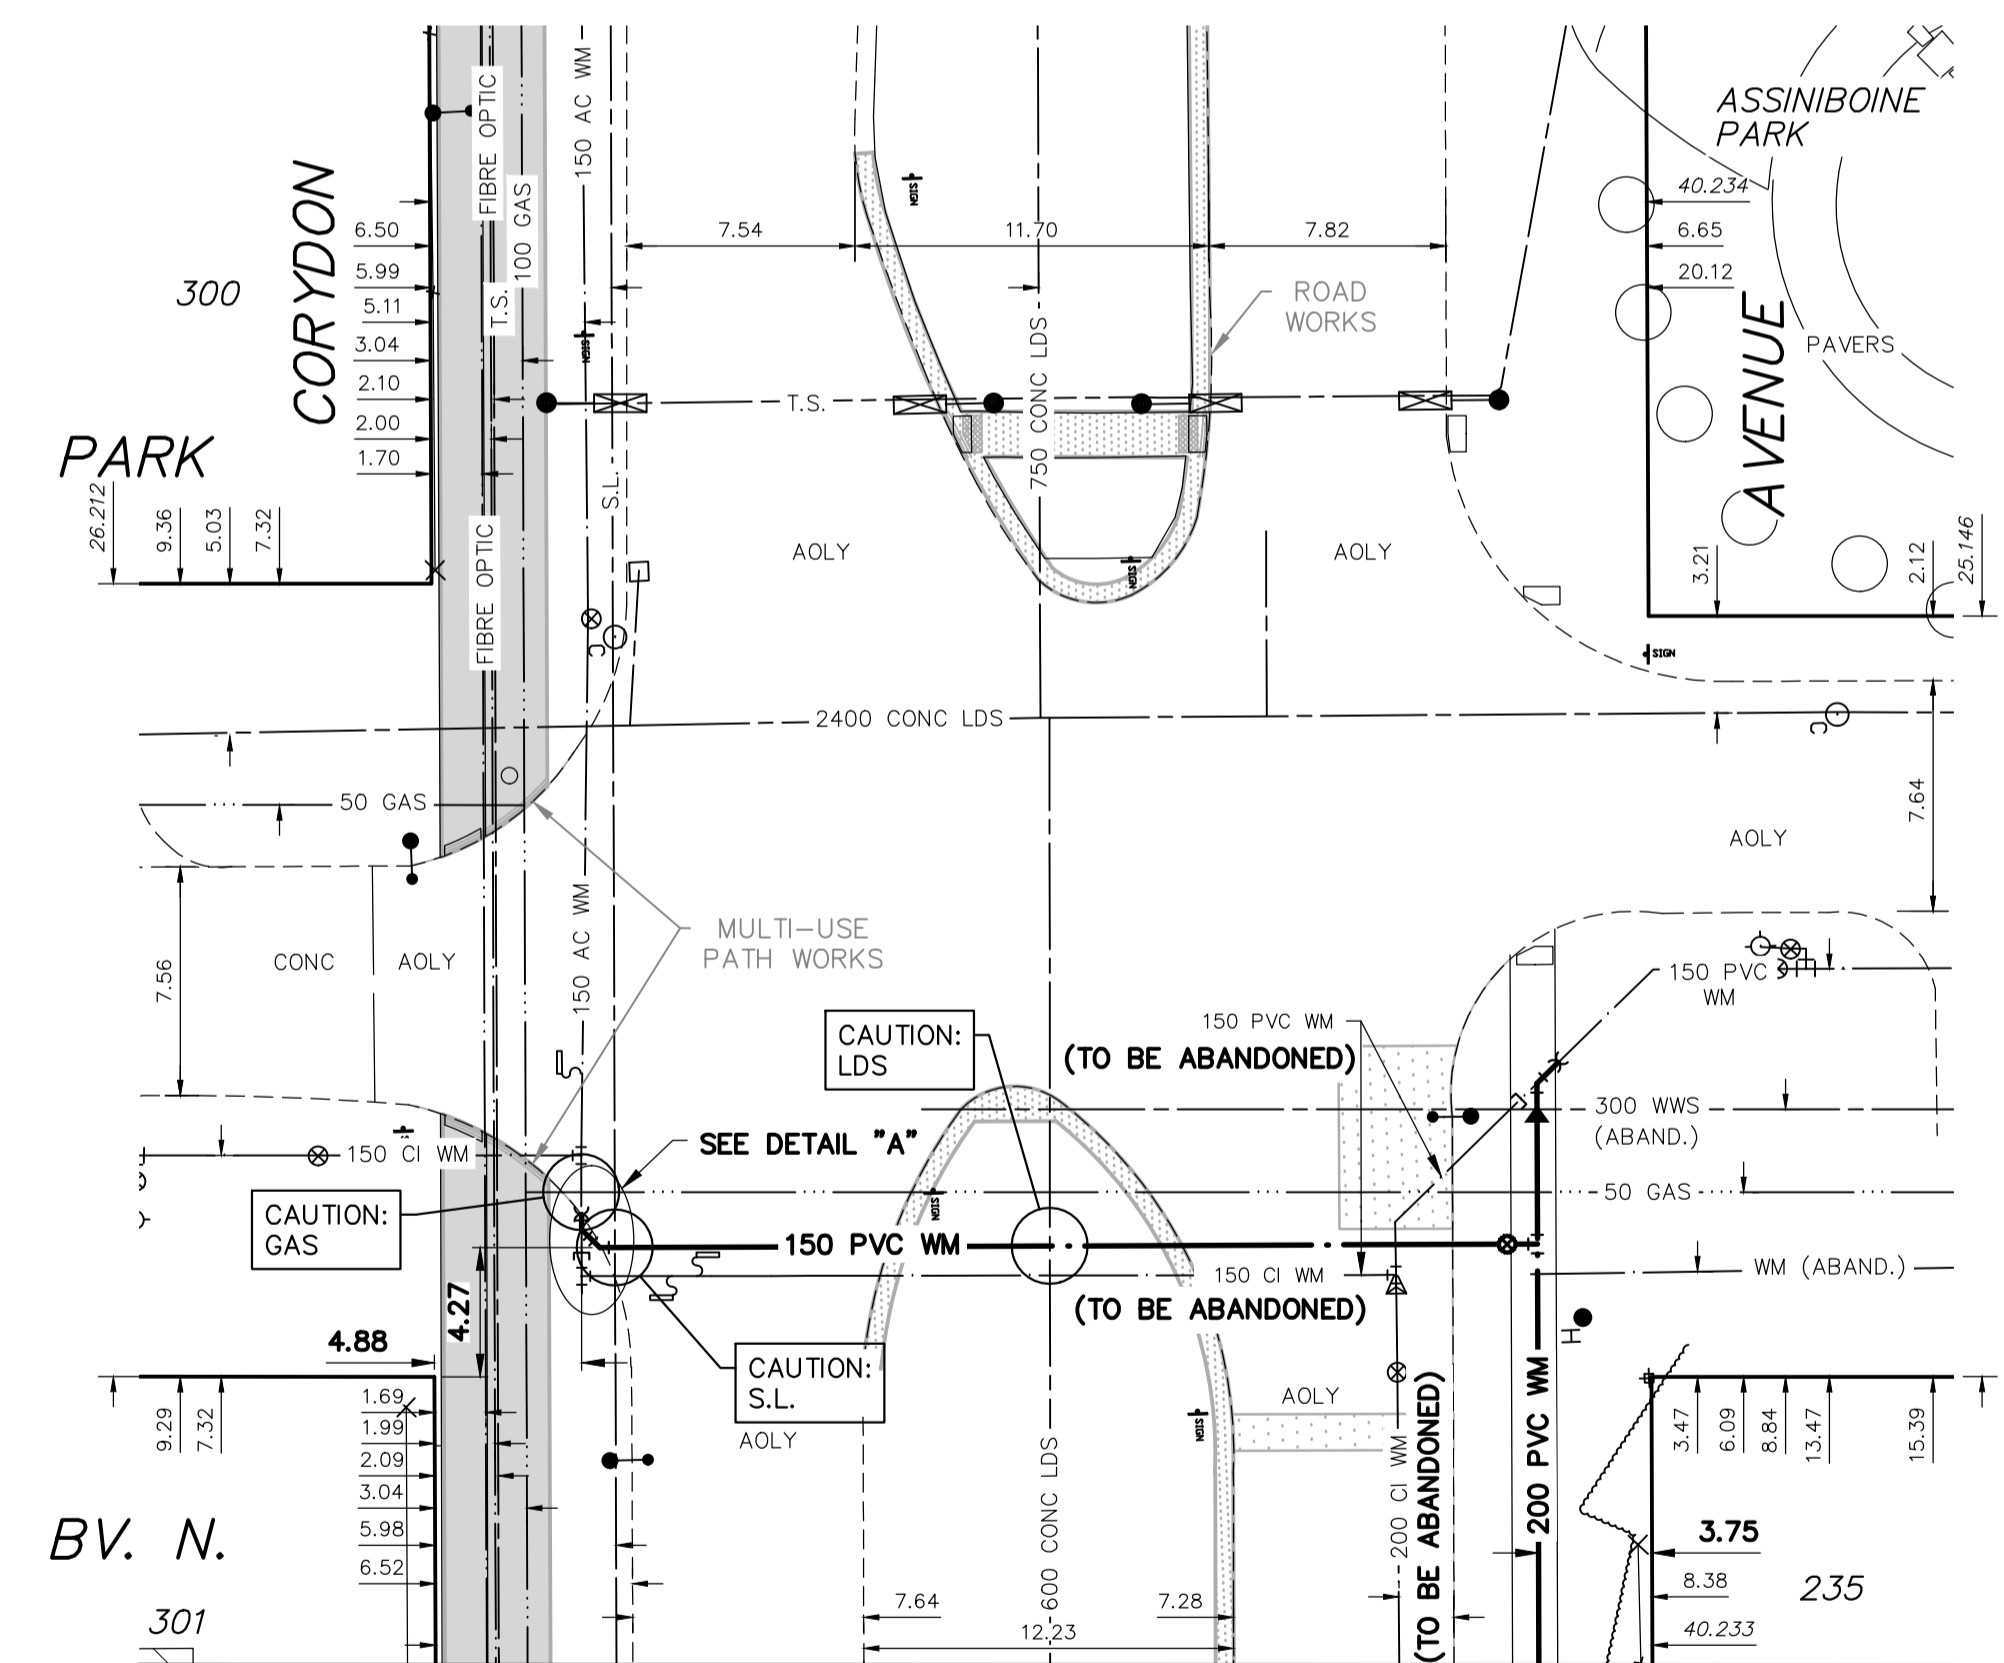

FOR CONTINUATION  
SEE DWG D-17441

FOR INDEX SEE  
P-3601-00

NOTE: ALL VALVES TO BE INSTALLED  
COUNTERCLOCKWISE TO CLOSE

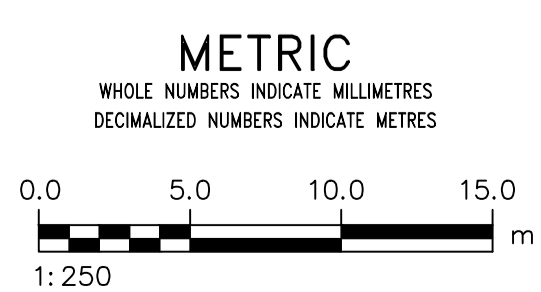

LOCATION APPROVED UNDERGROUND STRUCTURES	
SUPV. U/G STRUCTURES COMMITTEE	DATE
NOTE: LOCATION OF UNDERGROUND STRUCTURES AS SHOWN ARE BASED ON THE BEST INFORMATION AVAILABLE BUT NO GUARANTEE IS GIVEN THAT ALL EXISTING UTILITIES ARE EXACT. CONFIRMATION OF EXISTENCE AND EXACT LOCATION OF ALL SERVICES MUST BE OBTAINED FROM THE INDIVIDUAL UTILITIES BEFORE PROCEEDING WITH CONSTRUCTION.	
0	ISSUED FOR TENDER
26/03/26	JP
NO.	REVISIONS
	DATE
	BY

<b>AECOM</b>		DESIGNED BY	JP	CHECKED BY	JAT
		DRAWN BY	LB	APPROVED BY	KFC
SCALE:		RELEASED FOR CONSTRUCTION			
HORIZONTAL		1:250			
VERTICAL		1:50			
DATE		DATE			
		STACY COURNOYER			
		26/03/26			

ENGINEER'S SEAL  
CONSULTANT DRAWING NUMBER  
**CU-04**

**THE CITY OF WINNIPEG**  
WATER AND WASTE DEPARTMENT  
ENGINEERING DIVISION

2026 REGIONAL STREET RENEWAL PROGRAM-CORYDON AVE  
2026 WATER MAIN RENEWALS - CONTRACT 9

**PARK BOULEVARD NORTH**  
10m S OF CORYDON AVENUE TO  
10m N OF CORYDON AVENUE

SHEET **25** OF **28**  
CITY DRAWING NUMBER  
**D-17444**