
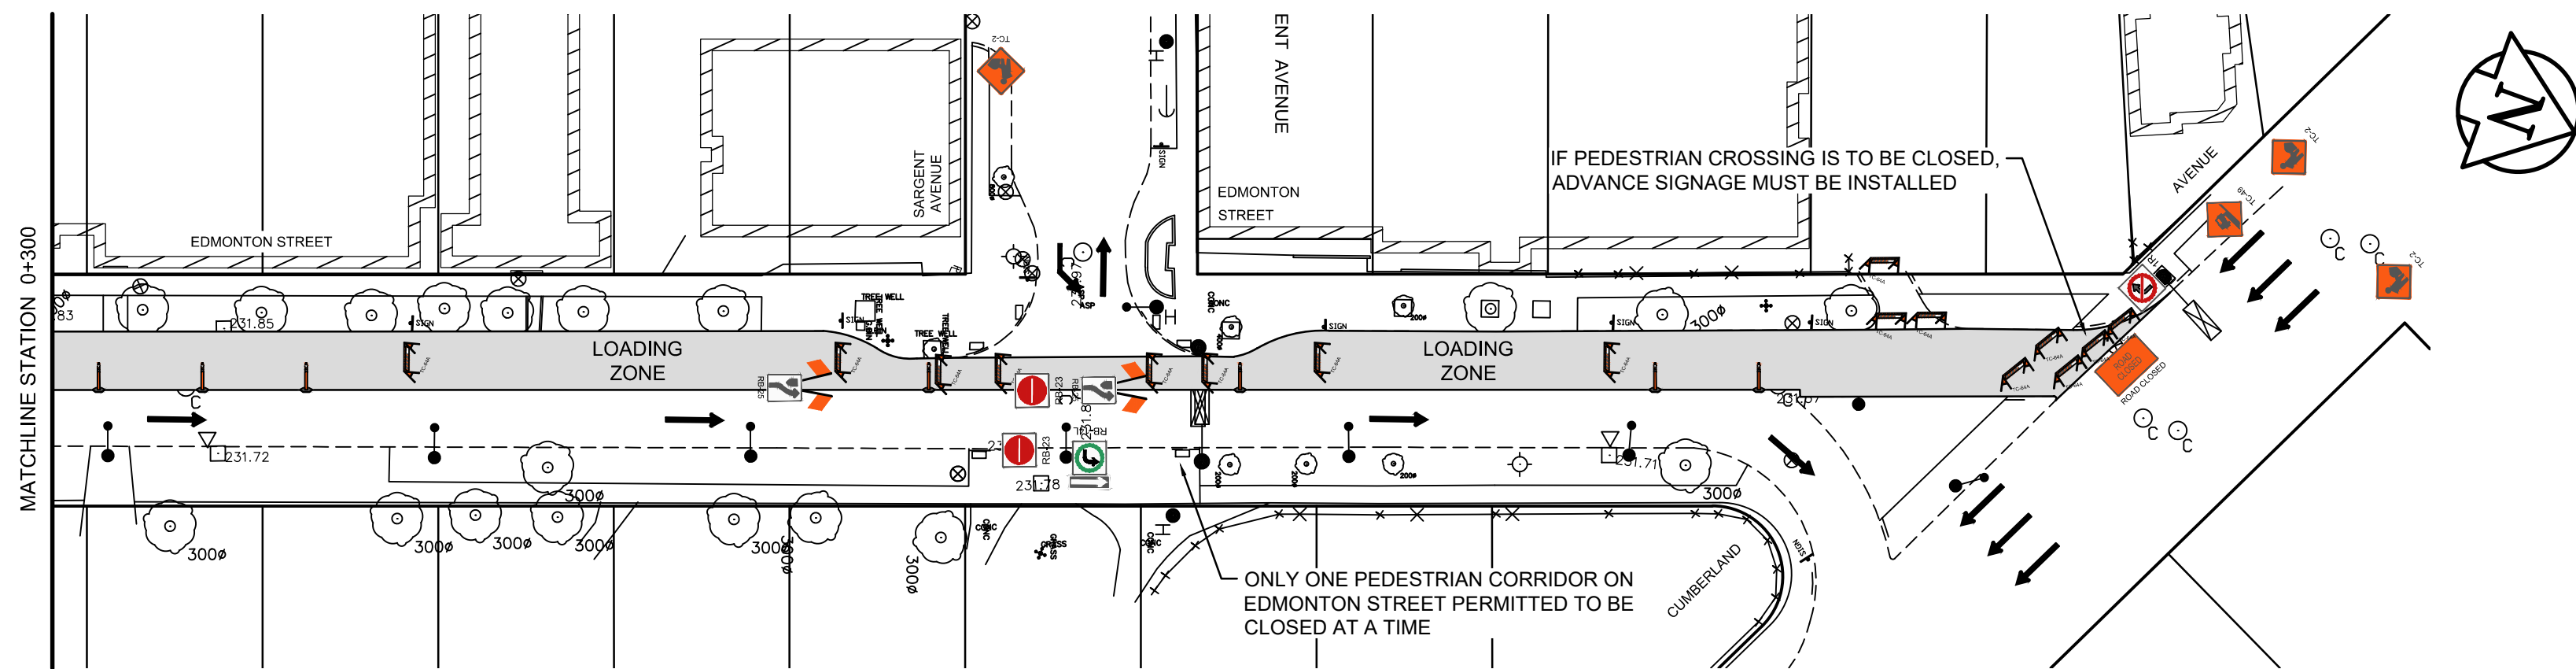


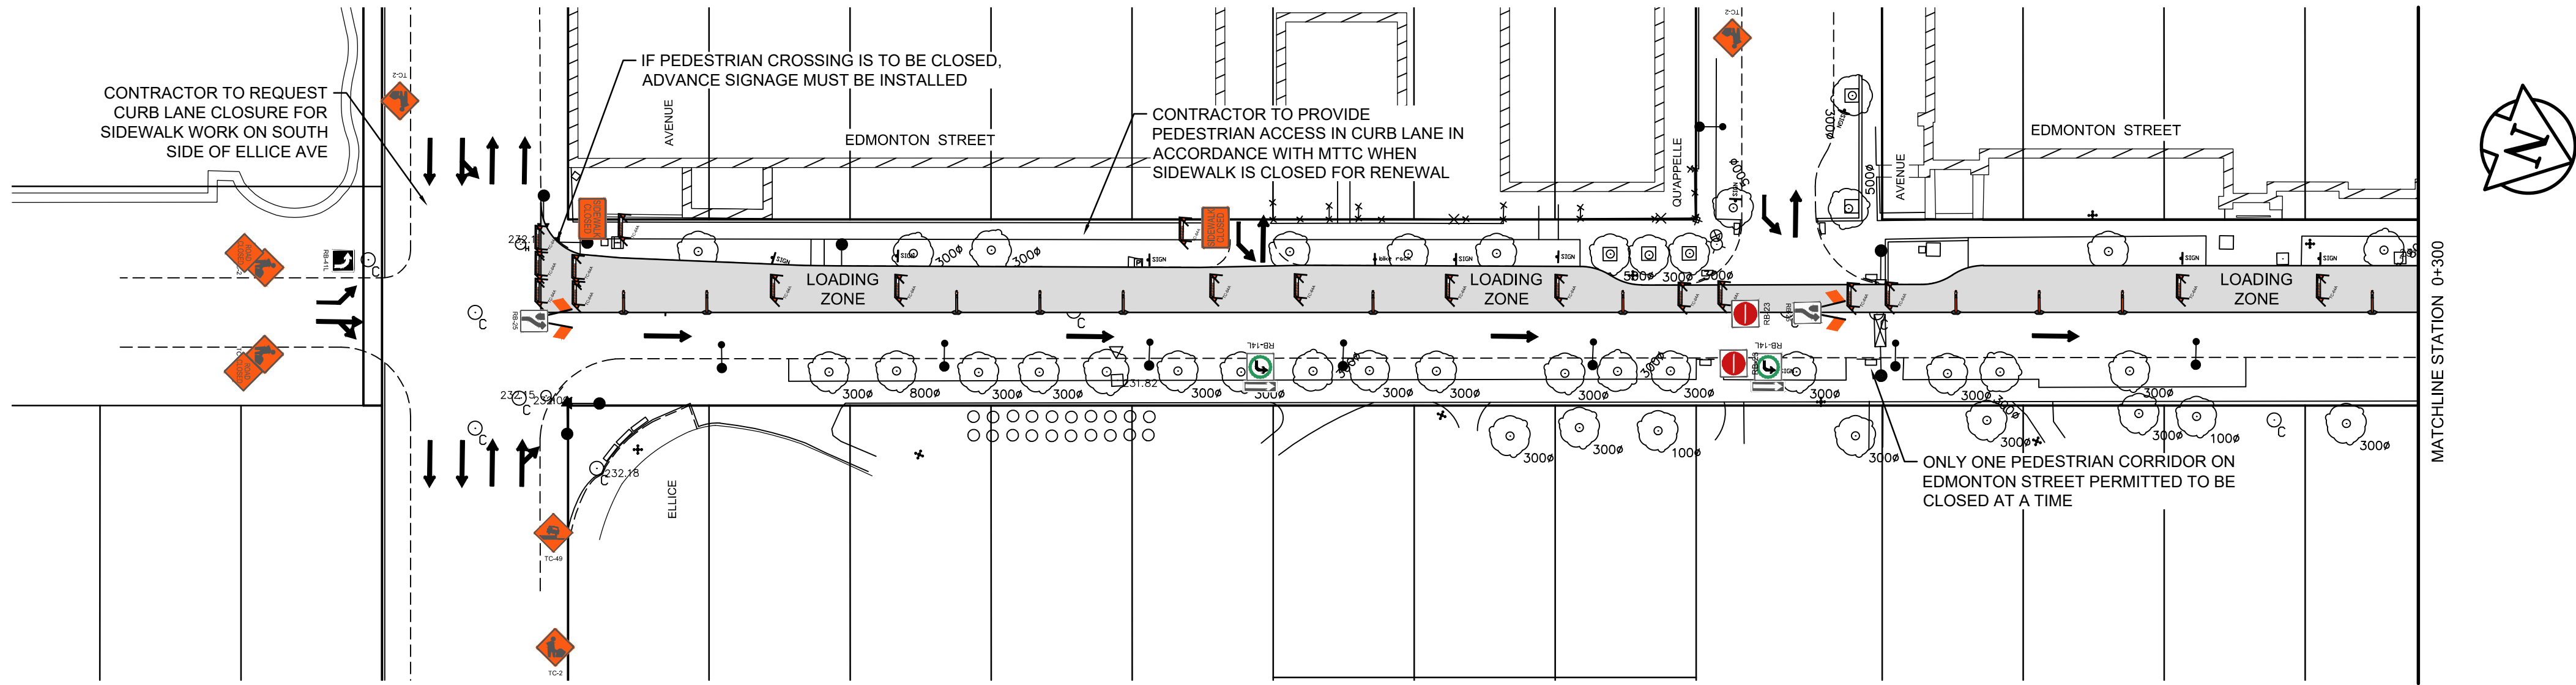

NOTES:



- ALL TEMPORARY SIGNAGE AND TRAFFIC CONTROL TO BE IN ACCORDANCE WITH THE LATEST EDITION OF THE MANUAL OF TEMPORARY TRAFFIC CONTROL ON CITY STREETS.
- CONTRACTOR TO MAINTAIN VEHICLE ACCESS TO ALL SIDE STREETS AND PRIVATE APPROACHES AS PER THE TRAFFIC MANAGEMENT AND CONSTRUCTION STAGING PLAN. CONTRACTOR TO COORDINATE TEMPORARY APPROACH CLOSURES IN ADVANCE WITH AFFECTED PROPERTIES AND AS APPROVED BY THE CONTRACT ADMINISTRATOR.
- PROPERLY EQUIPPED FLAG PERSONS ARE REQUIRED WHEN MOVING ANY CONSTRUCTION VEHICLES INTO OR OUT OF TRAFFIC.
- CONTRACTOR TO INSTALL AND MAINTAIN ALL REQUIRED SIGNAGE. CONTRACTOR IS RESPONSIBLE FOR TRAFFIC CONTROL SIGNAGE AND REGULATORY SIGNAGE, WHICH INCLUDES POSTING PARKING RESTRICTIONS FOR CONSTRUCTION ACCESS.
- CONTRACTOR TO REMOVE EXISTING PARKING FROM WEST SIDE OF EDMONTON STREET. WEST LANE LOADING ZONES ARE TO BE MAINTAINED DURING CONSTRUCTION.
- SIDEWALK CLOSURE AND SIDEWALK CHANNELIZATION BARRICADES TO HAVE LOWER BARRIER OR CONE PLACED IN CENTER.

LEGEND

STAGE 1 - TRAFFIC




STAGE 1 - CONSTRUCTION LIMITS

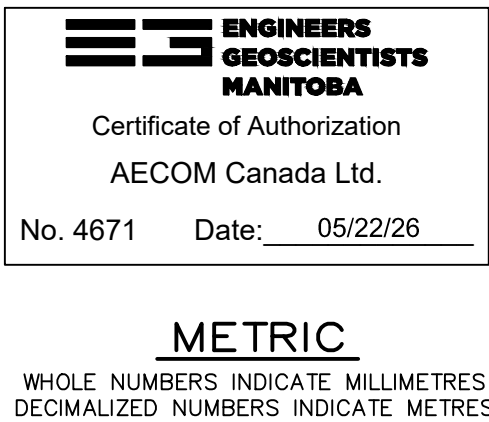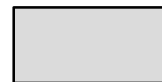

B.M. ELEV. ZONE: 37 #20 - S.E. Cor. Sargent Ave. & Spence St., Tblt. in N. Conc. Foundation No. 486 Sargent Ave., 0.5 m E. & 0.1 m below brick of N.W. Corn. of Bldg.			
EL: 232.298			
1	ISSUED FOR ADDENDUM #1	05/22/26	RC
0	ISSUED FOR TENDER	05/12/26	RC
NO.	REVISIONS	DATE	BY

AECOM			
DESIGNED BY	JT	CHECKED BY	RC
DRAWN BY	AA	APPROVED BY	RC
HOR. SCALE:	1:500	RELEASED FOR CONSTRUCTION BY:	
VERTICAL:		DATE	05/12/26
DATE	05/12/26	DATE	

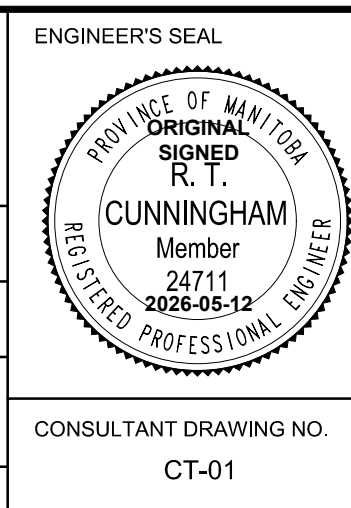

THE CITY OF WINNIPEG PUBLIC WORKS DEPARTMENT ENGINEERING DIVISION	
2026 REGIONAL STREET RENEWAL PROGRAM	CITY DRAWING NUMBER P-3603-01
EDMONTON STREET - ELLICE AVENUE TO CUMBERLAND AVENUE PAVEMENT REHABILITATION CONSTRUCTION STAGING AND TRAFFIC MANAGEMENT PLAN - STAGE 1	SHEET 01 OF 13