
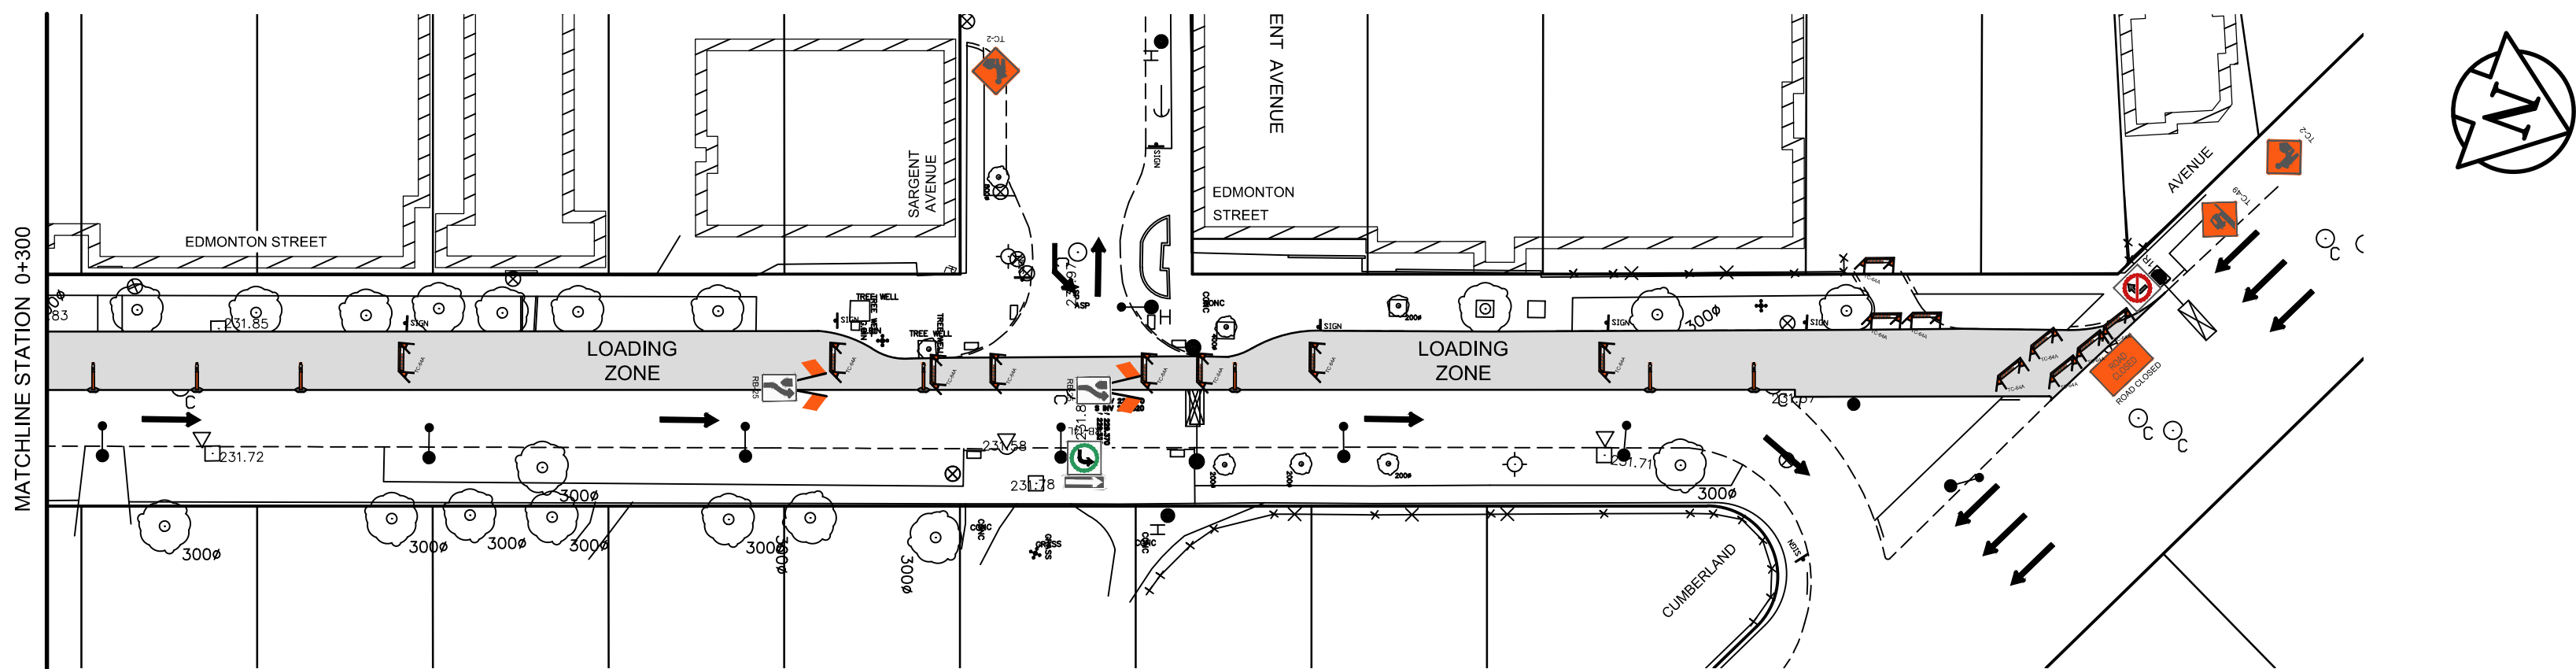


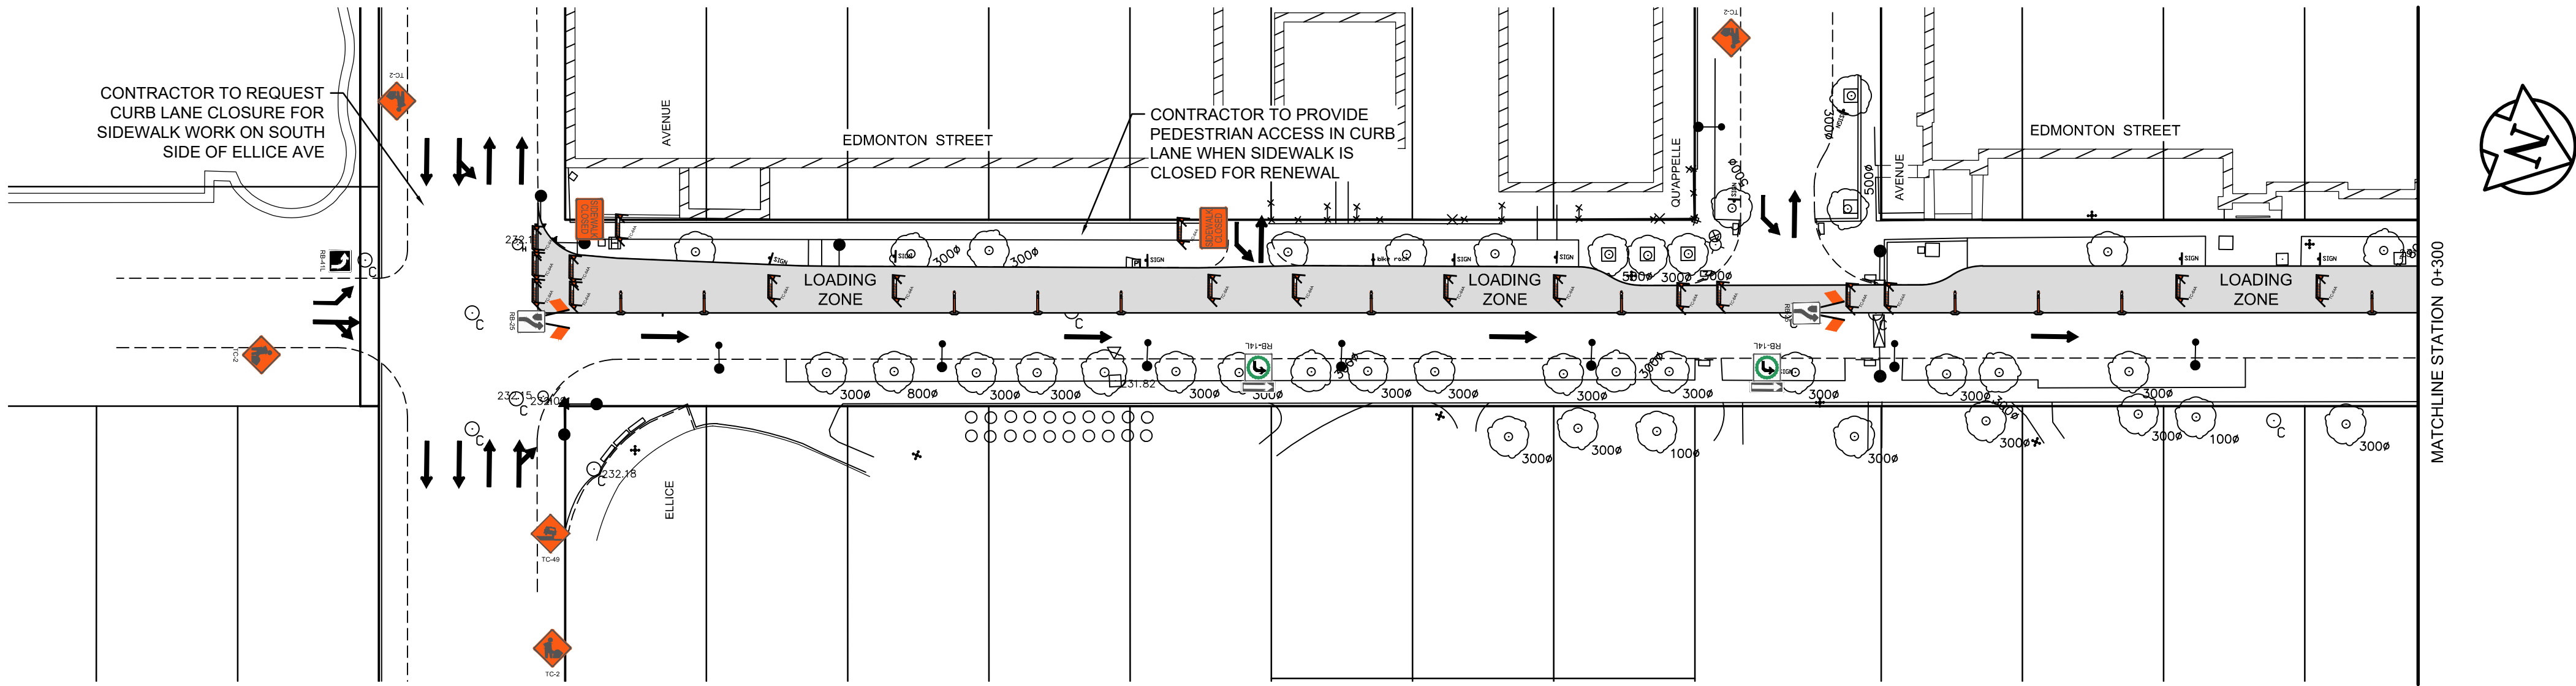


NOTES:

- ALL TEMPORARY SIGNAGE AND TRAFFIC CONTROL TO BE IN ACCORDANCE WITH THE LATEST EDITION OF THE MANUAL OF TEMPORARY TRAFFIC CONTROL ON CITY STREETS.
- CONTRACTOR TO MAINTAIN VEHICLE ACCESS TO ALL SIDE STREETS AND PRIVATE APPROACHES AS PER THE TRAFFIC MANAGEMENT AND CONSTRUCTION STAGING PLAN. CONTRACTOR TO COORDINATE TEMPORARY APPROACH CLOSURES IN ADVANCE WITH AFFECTED PROPERTIES AND AS APPROVED BY THE CONTRACT ADMINISTRATOR.
- PROPERLY EQUIPPED FLAG PERSONS ARE REQUIRED WHEN MOVING ANY CONSTRUCTION VEHICLES INTO OR OUT OF TRAFFIC.
- CONTRACTOR TO INSTALL AND MAINTAIN ALL REQUIRED SIGNAGE. CONTRACTOR IS RESPONSIBLE FOR TRAFFIC CONTROL SIGNAGE AND REGULATORY SIGNAGE, WHICH INCLUDES POSTING PARKING RESTRICTIONS FOR CONSTRUCTION ACCESS.
- CONTRACTOR TO REMOVE EXISTING PARKING FROM WEST SIDE OF EDMONTON STREET. WEST LANE LOADING ZONES ARE TO BE MAINTAINED DURING CONSTRUCTION.
- SIDEWALK CLOSURE AND SIDEWALK CHANNELIZATION BARRICADES TO HAVE LOWER BARRIER OR CONE PLACED IN CENTER.

LEGEND

STAGE 1 - TRAFFIC

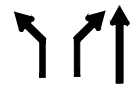

STAGE 1 - CONSTRUCTION LIMITS



Certificate of Authorization
AECOM Canada Ltd.

No. 4671 Date: 05/12/26

METRIC

WHOLE NUMBERS INDICATE MILLIMETRES
DECIMALIZED NUMBERS INDICATE METRES

B.M. ELEV. ZONE: 37 #20 - S.E. Cor. Sargent Ave. & Spence St.,
Tbilit. in N. Conc. Foundation No. 486 Sargent Ave.,
0.5 m E. & 0.1 m below brick of N.W. Corn. of Bldg.

EL: 232.298

AECOM

DESIGNED BY	JT	CHECKED BY	RC
DRAWN BY	AA	APPROVED BY	RC
HOR. SCALE:	1:500	RELEASED FOR CONSTRUCTION BY:	
VERTICAL:			
0 ISSUED FOR TENDER	05/12/26	RC	
NO. REVISIONS	DATE	BY	DATE

DATE	05/12/26	DATE	
------	----------	------	--

ENGINEER'S SEAL

CONSULTANT DRAWING NO.
CT-01



THE CITY OF WINNIPEG
PUBLIC WORKS DEPARTMENT
ENGINEERING DIVISION

2026 REGIONAL STREET
RENEWAL PROGRAM

EDMONTON STREET - ELLICE AVENUE TO CUMBERLAND AVENUE
PAVEMENT REHABILITATION
CONSTRUCTION STAGING AND TRAFFIC MANAGEMENT PLAN - STAGE 1

CITY DRAWING NUMBER
P-3603-01
SHEET 01 OF 13