
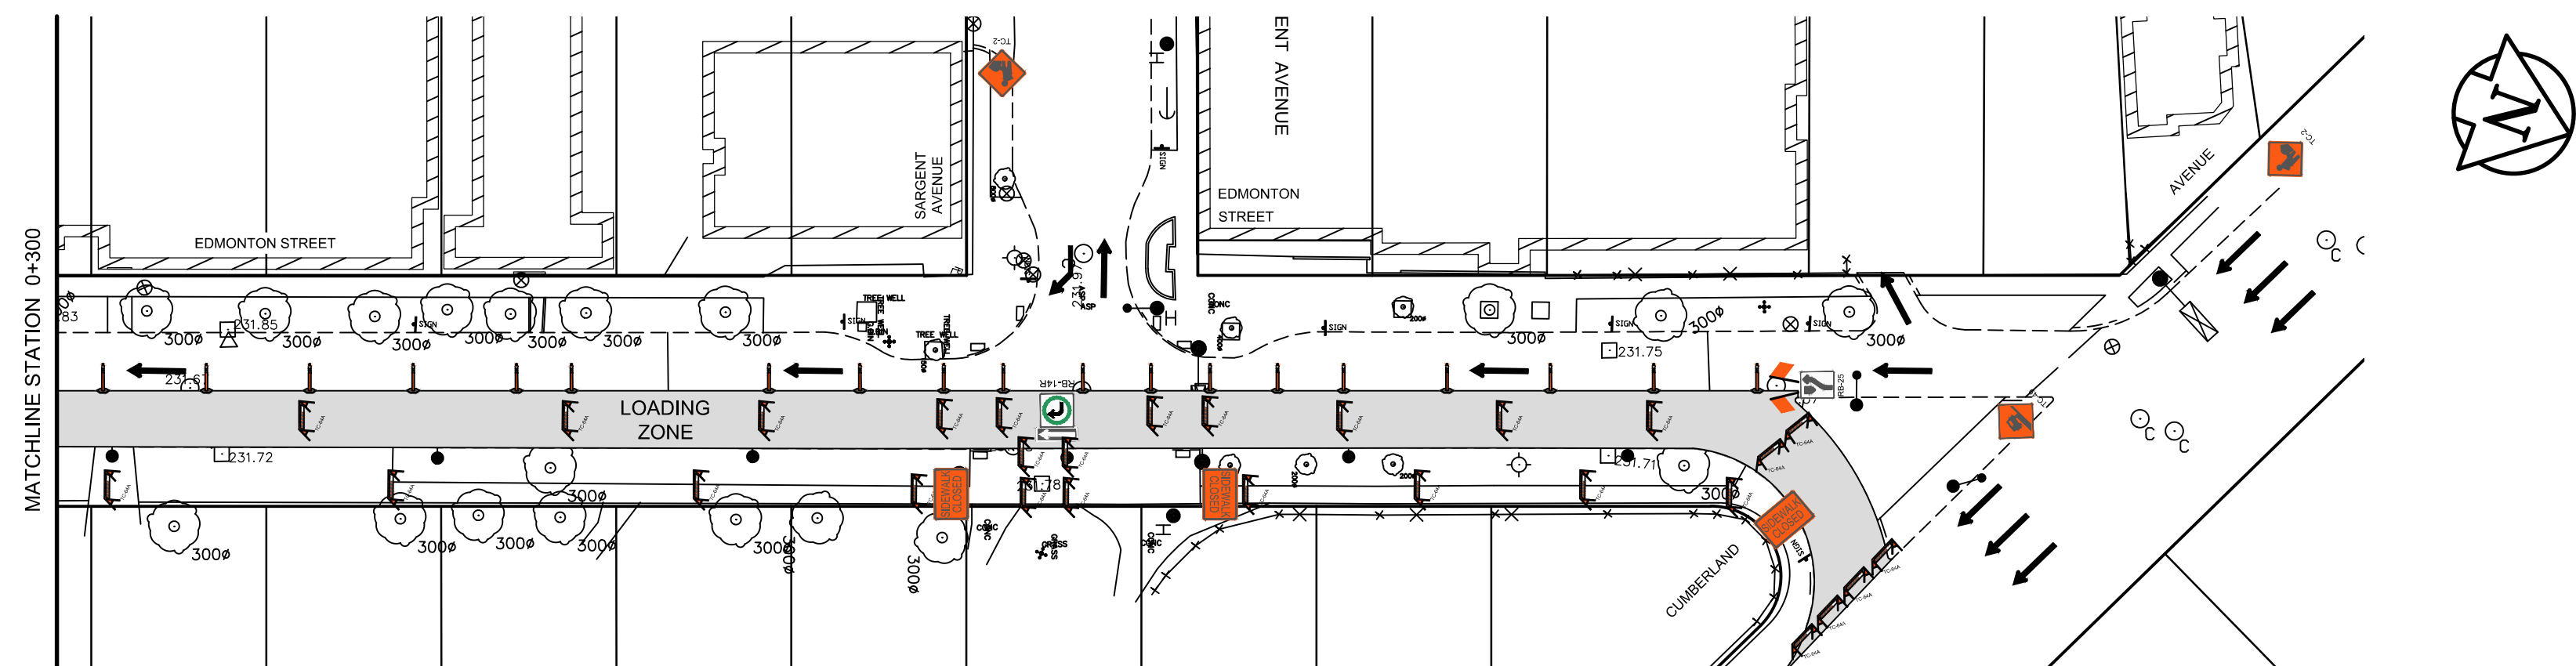


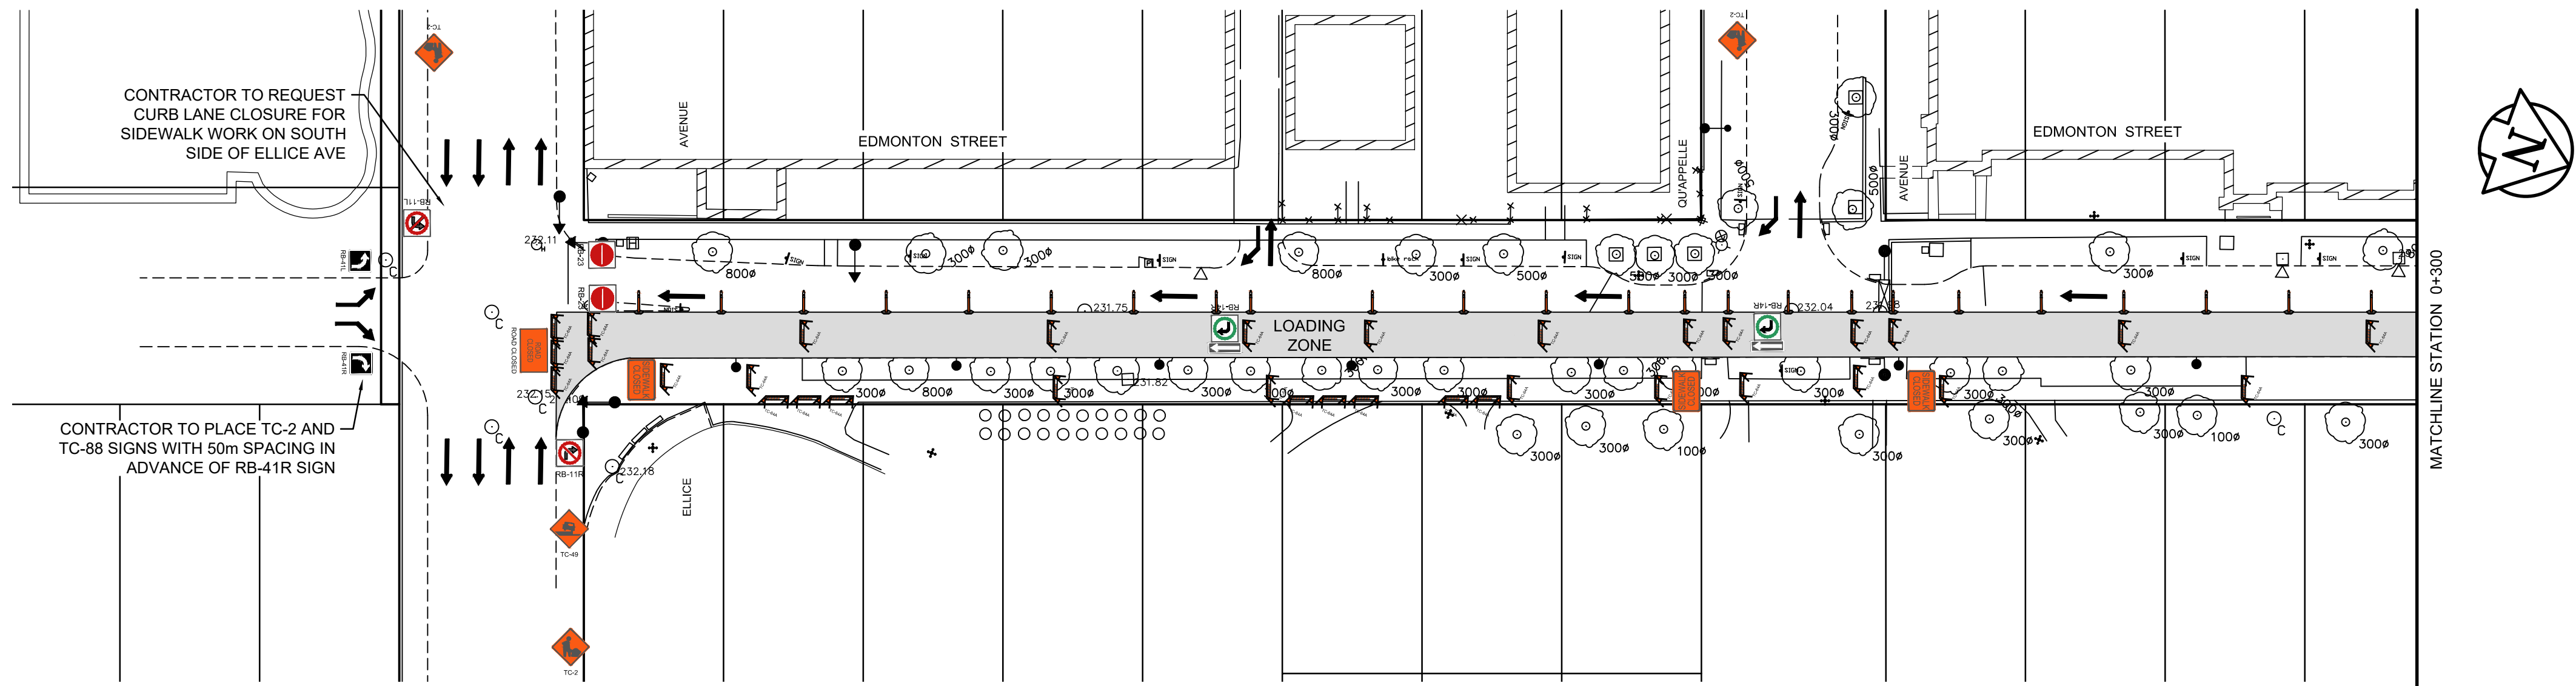


NOTES:

1. ALL TEMPORARY SIGNAGE AND TRAFFIC CONTROL TO BE IN ACCORDANCE WITH THE LATEST EDITION OF THE MANUAL OF TEMPORARY TRAFFIC CONTROL ON CITY STREETS.
2. CONTRACTOR TO MAINTAIN VEHICLE ACCESS TO ALL SIDE STREETS AND PRIVATE APPROACHES AS PER THE TRAFFIC MANAGEMENT AND CONSTRUCTION STAGING PLAN. CONTRACTOR TO COORDINATE TEMPORARY APPROACH CLOSURES IN ADVANCE WITH AFFECTED PROPERTIES AND AS APPROVED BY THE CONTRACT ADMINISTRATOR.
3. PROPERLY EQUIPPED FLAG PERSONS ARE REQUIRED WHEN MOVING ANY CONSTRUCTION VEHICLES INTO OR OUT OF TRAFFIC.
4. CONTRACTOR TO INSTALL AND MAINTAIN ALL REQUIRED SIGNAGE. CONTRACTOR IS RESPONSIBLE FOR TRAFFIC CONTROL SIGNAGE AND REGULATORY SIGNAGE, WHICH INCLUDES POSTING PARKING RESTRICTIONS FOR CONSTRUCTION ACCESS.
5. WEST LANE LOADING ZONES ARE TO BE MAINTAINED DURING CONSTRUCTION.
6. SIDEWALK CLOSURE AND SIDEWALK CHANNELIZATION BARRICADES TO HAVE LOWER BARRIER OR CONE PLACED IN CENTER.

LEGEND

STAGE 2 - TRAFFIC

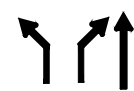

STAGE 2 - CONSTRUCTION LIMITS



**ENGINEERS
GEOSCIENTISTS
MANITOBA**

Certificate of Authorization
AECOM Canada Ltd.

No. 4671 Date: 05/12/26

METRIC

WHOLE NUMBERS INDICATE MILLIMETRES
DECIMALIZED NUMBERS INDICATE METRES

B.M. ELEV. ZONE: 37 #20 - S.E. Cor. Sargent Ave. & Spence St., Tblt. in N. Conc. Foundation No. 486 Sargent Ave., 0.5 m E. & 0.1 m below brick of N.W. Corn. of Bldg.		EL: 232.298		AECOM		ENGINEER'S SEAL		THE CITY OF WINNIPEG PUBLIC WORKS DEPARTMENT ENGINEERING DIVISION	
DESIGNED BY JT		CHECKED BY RC		DRAWN BY AA		APPROVED BY RC		2023 REGIONAL STREET RENEWAL PROGRAM	
HOR. SCALE: 1:500		RELEASED FOR CONSTRUCTION BY:		VERTICAL:		CONSULTANT DRAWING NO. CT-02		EDMONTON STREET - ELLICE AVENUE TO CUMBERLAND AVENUE PAVEMENT REHABILITATION CONSTRUCTION STAGING AND TRAFFIC MANAGEMENT PLAN - STAGE 2	
0 ISSUED FOR TENDER		05/12/26		RC		DATE		CITY DRAWING NUMBER P-3603-02	
NO. REVISIONS		DATE		BY		DATE		SHEET 02 OF 13	