
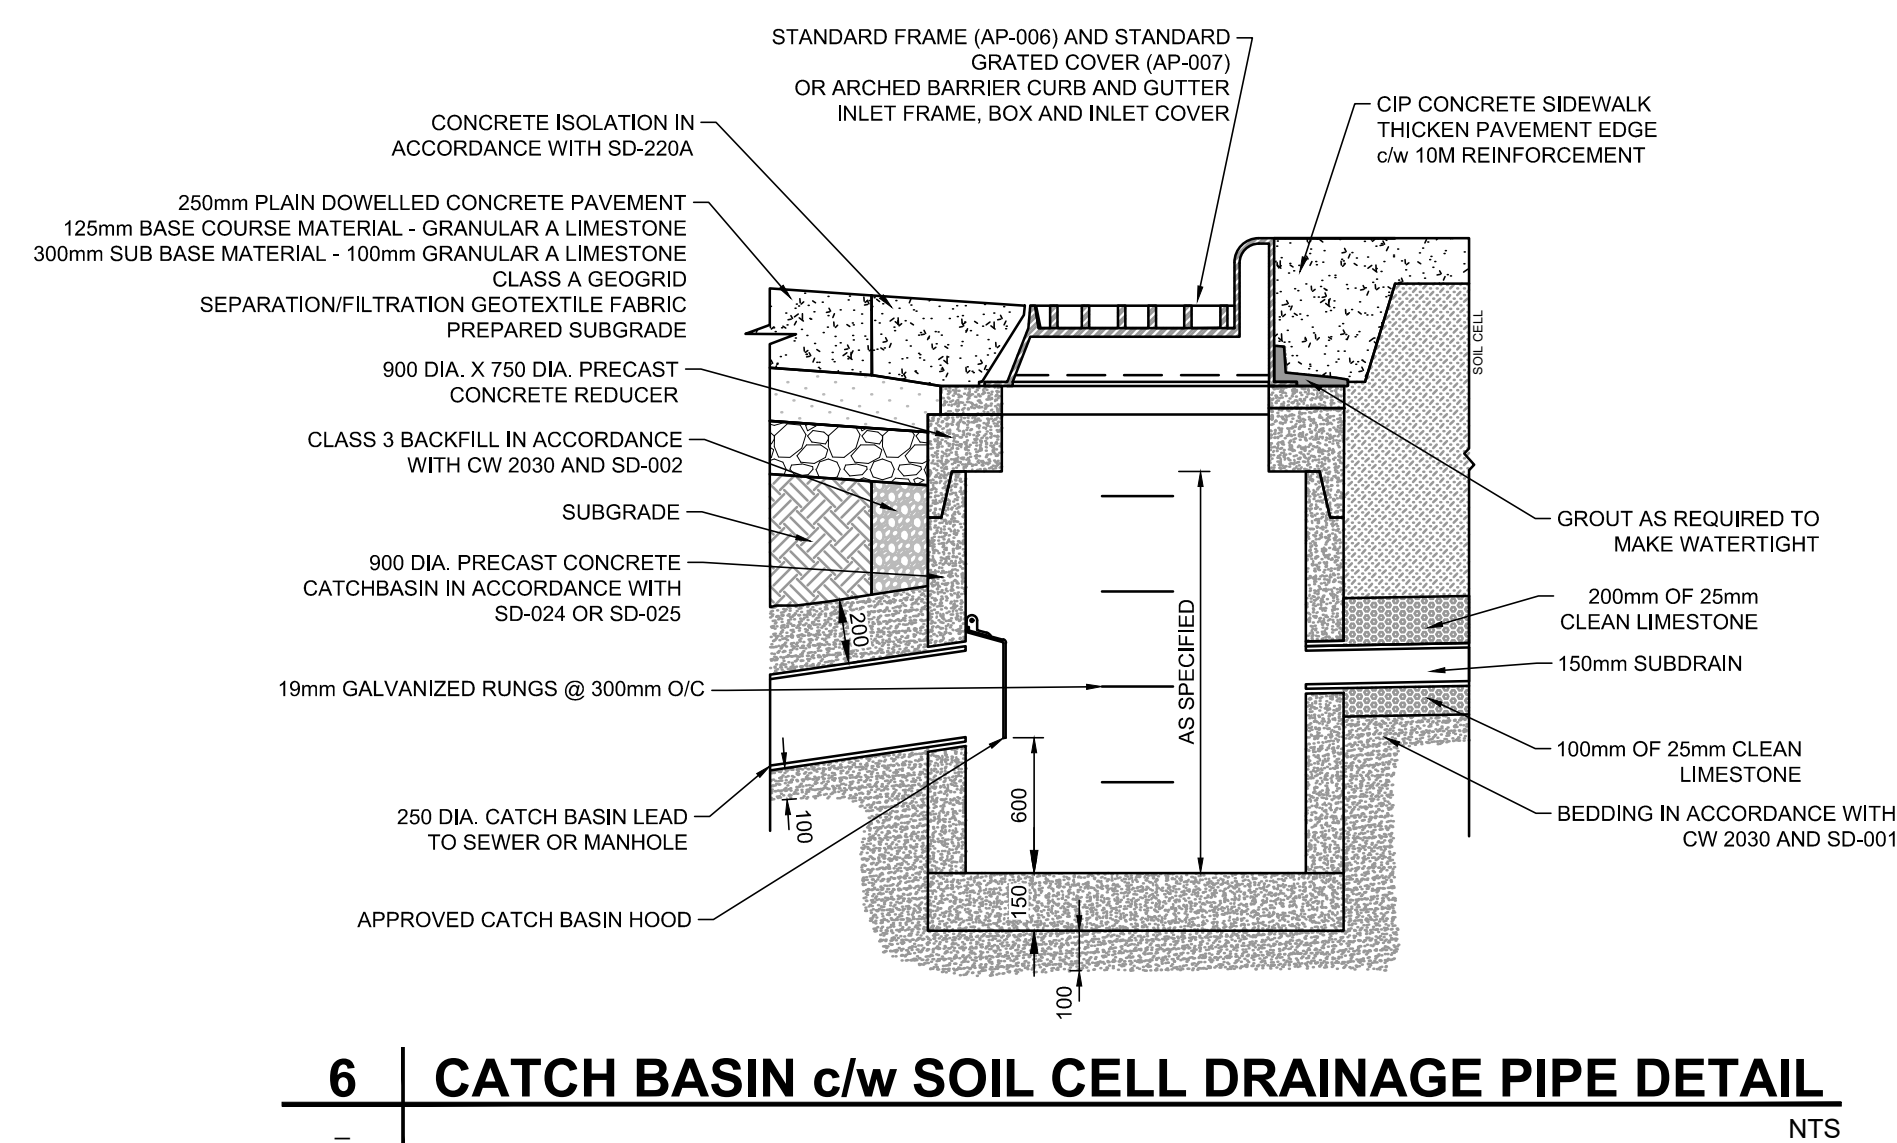
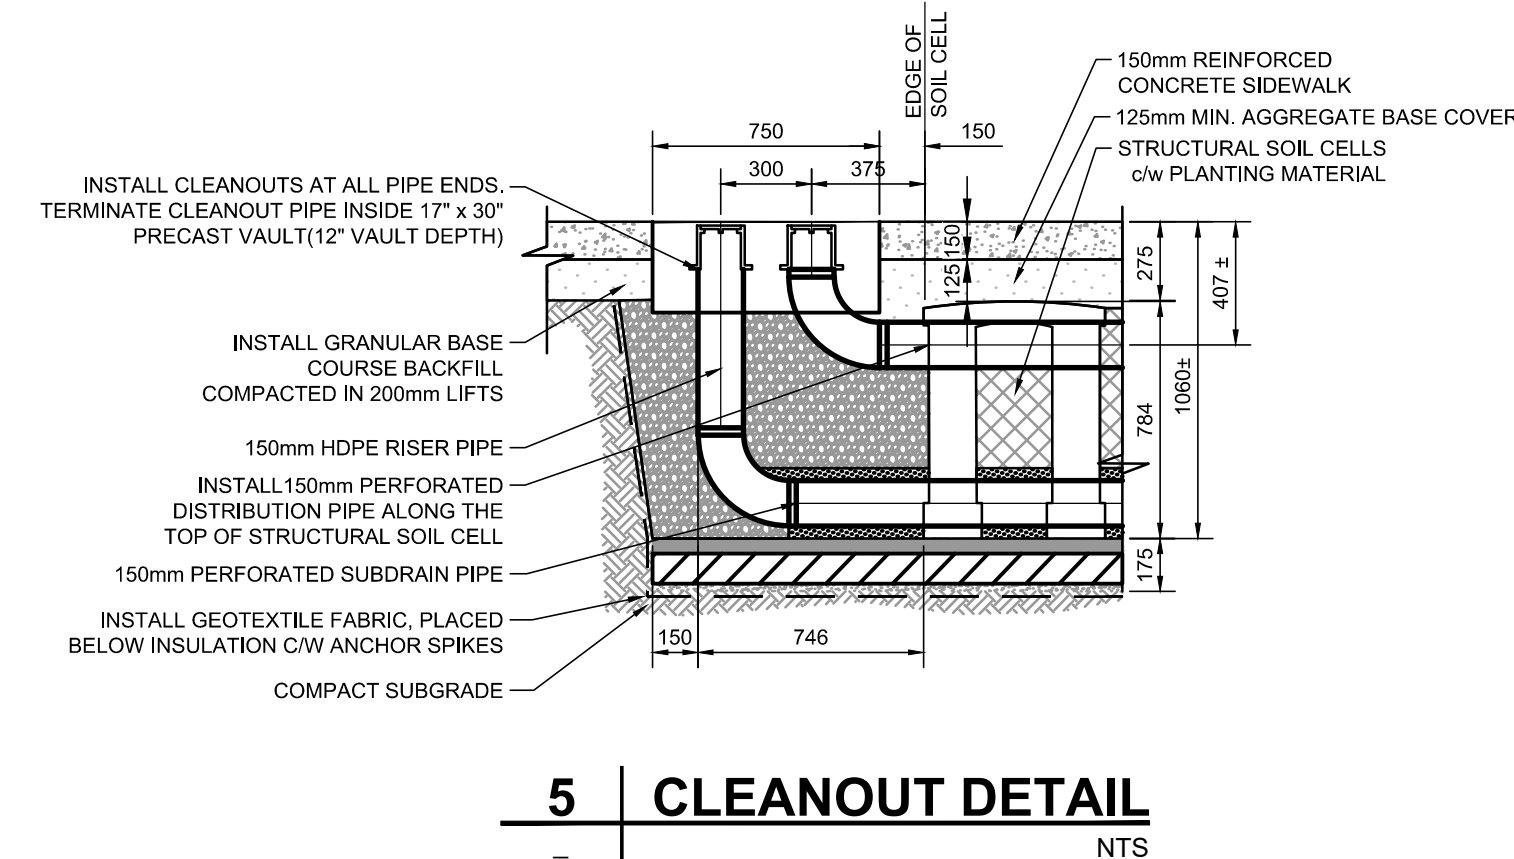
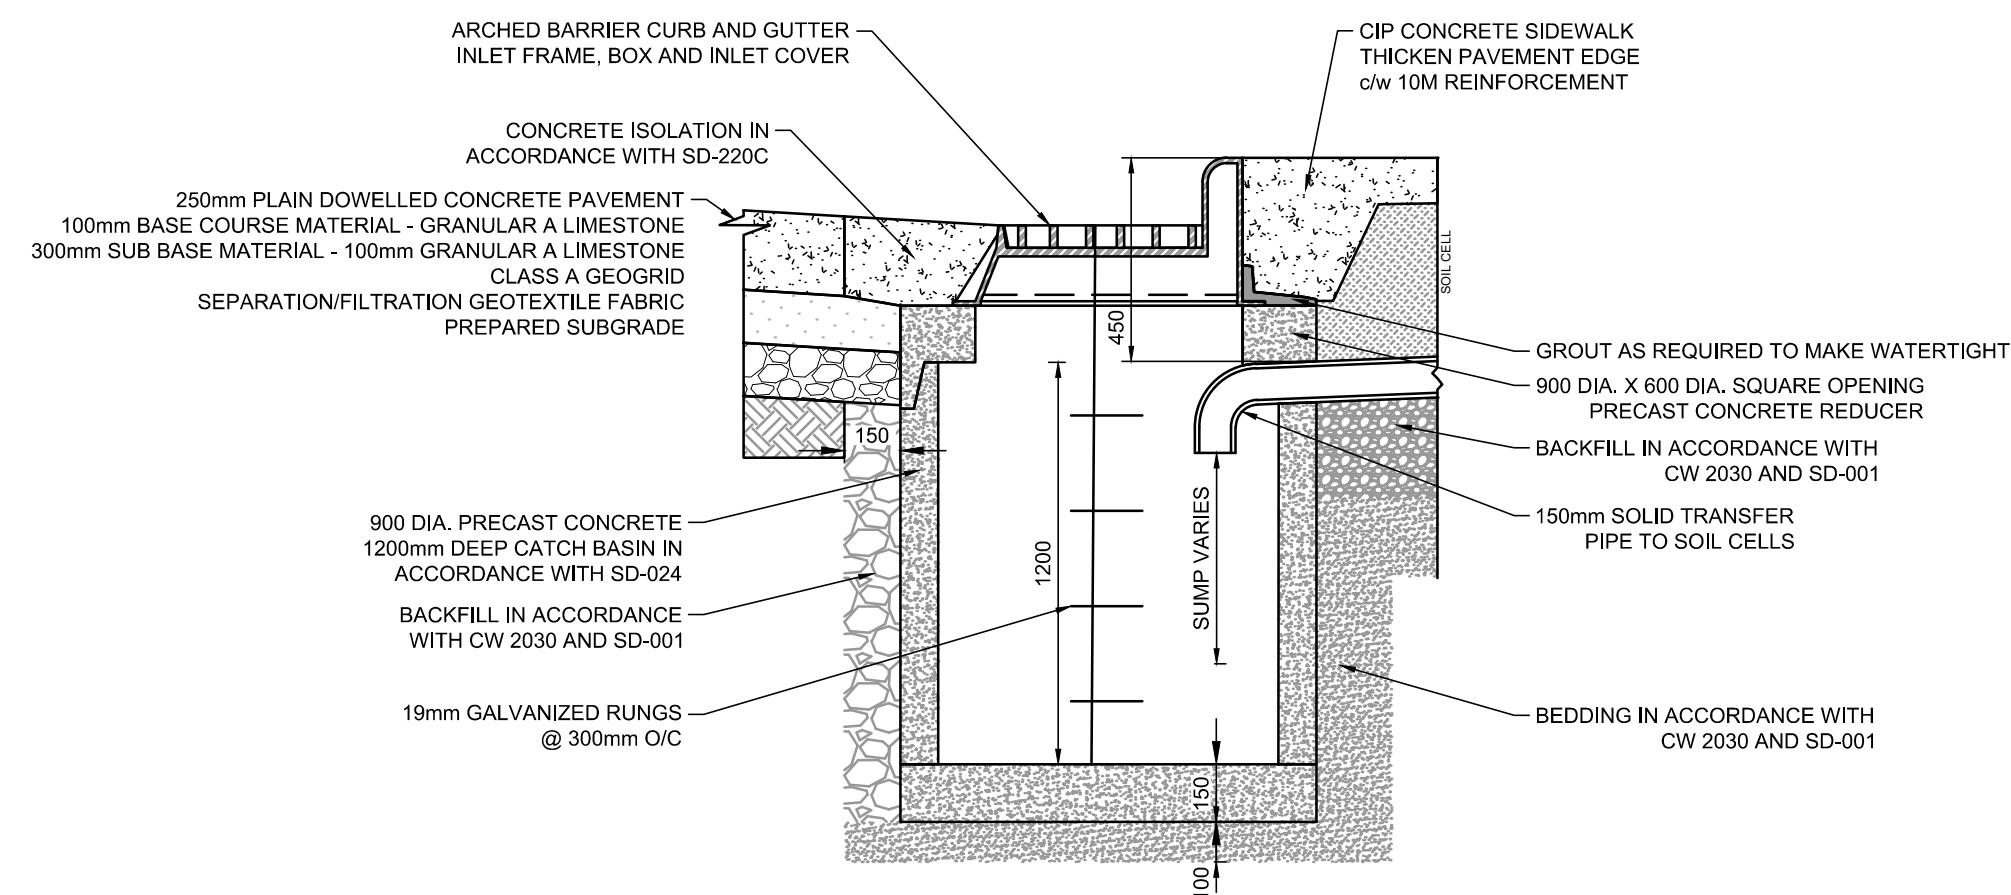
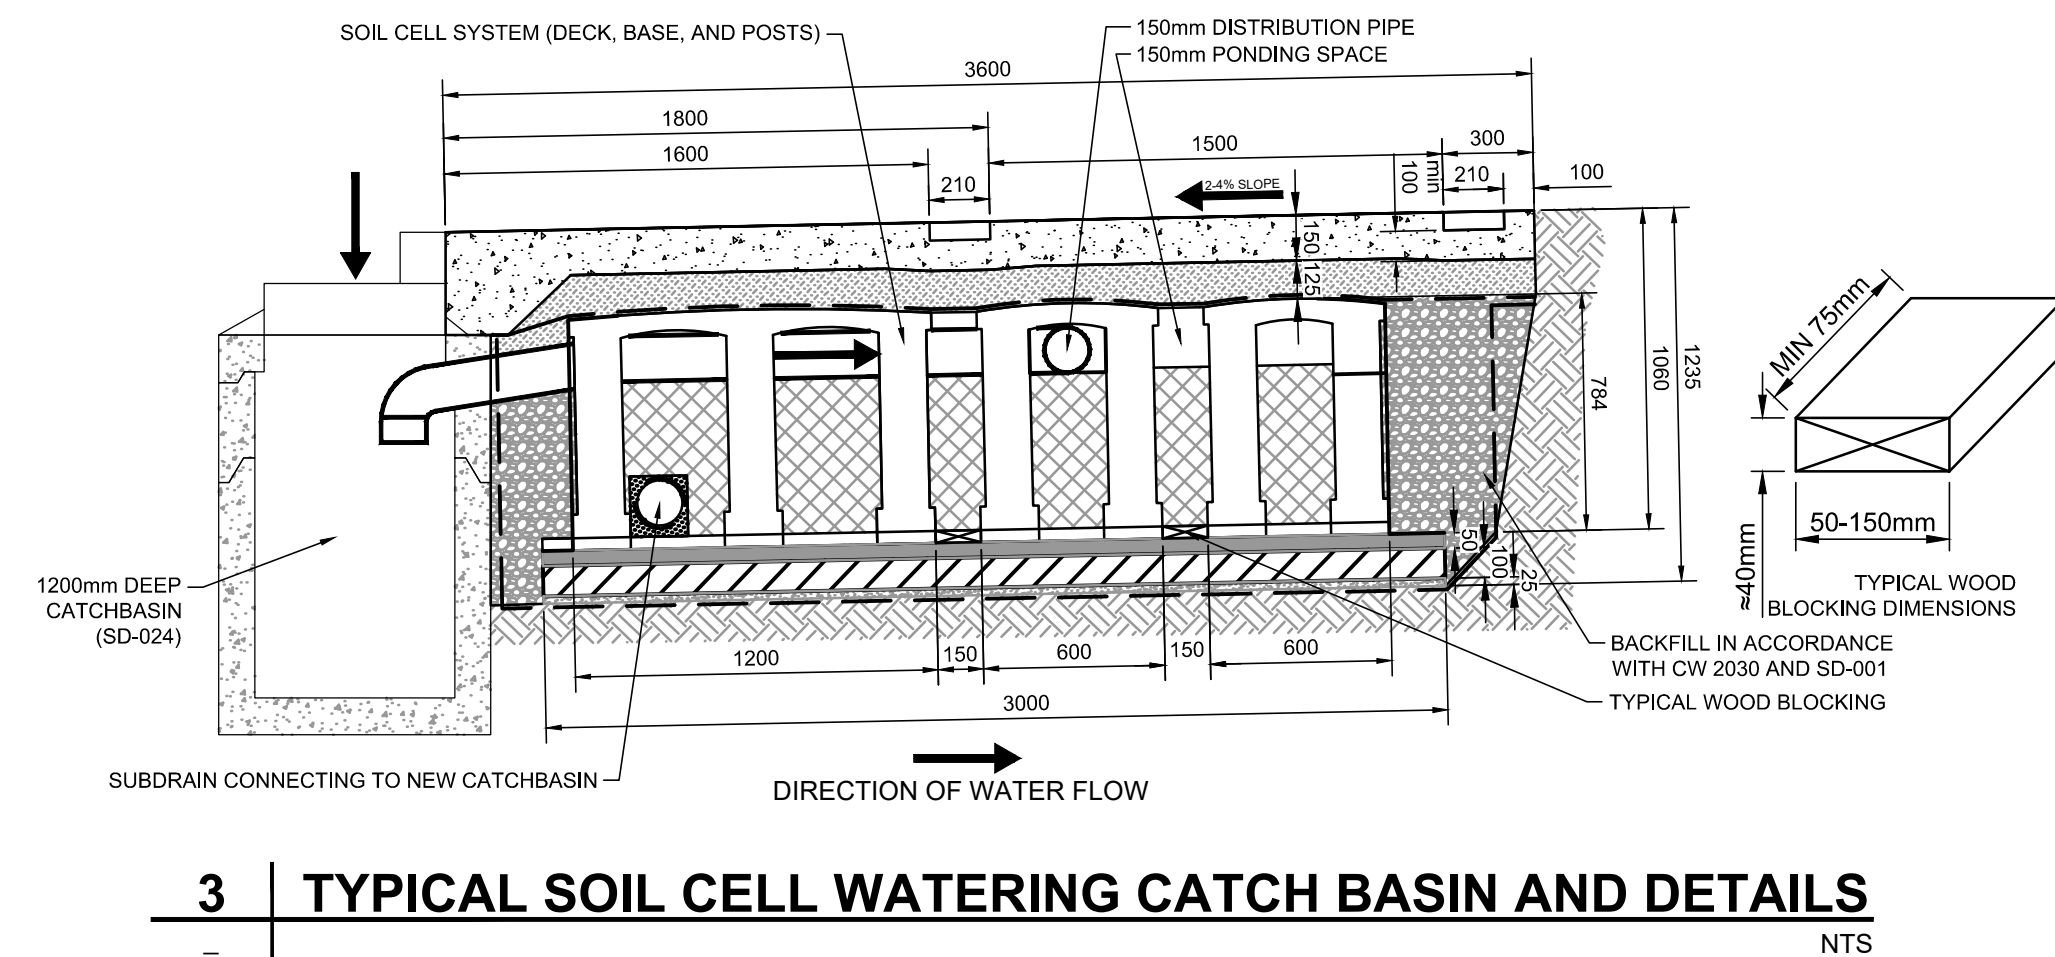
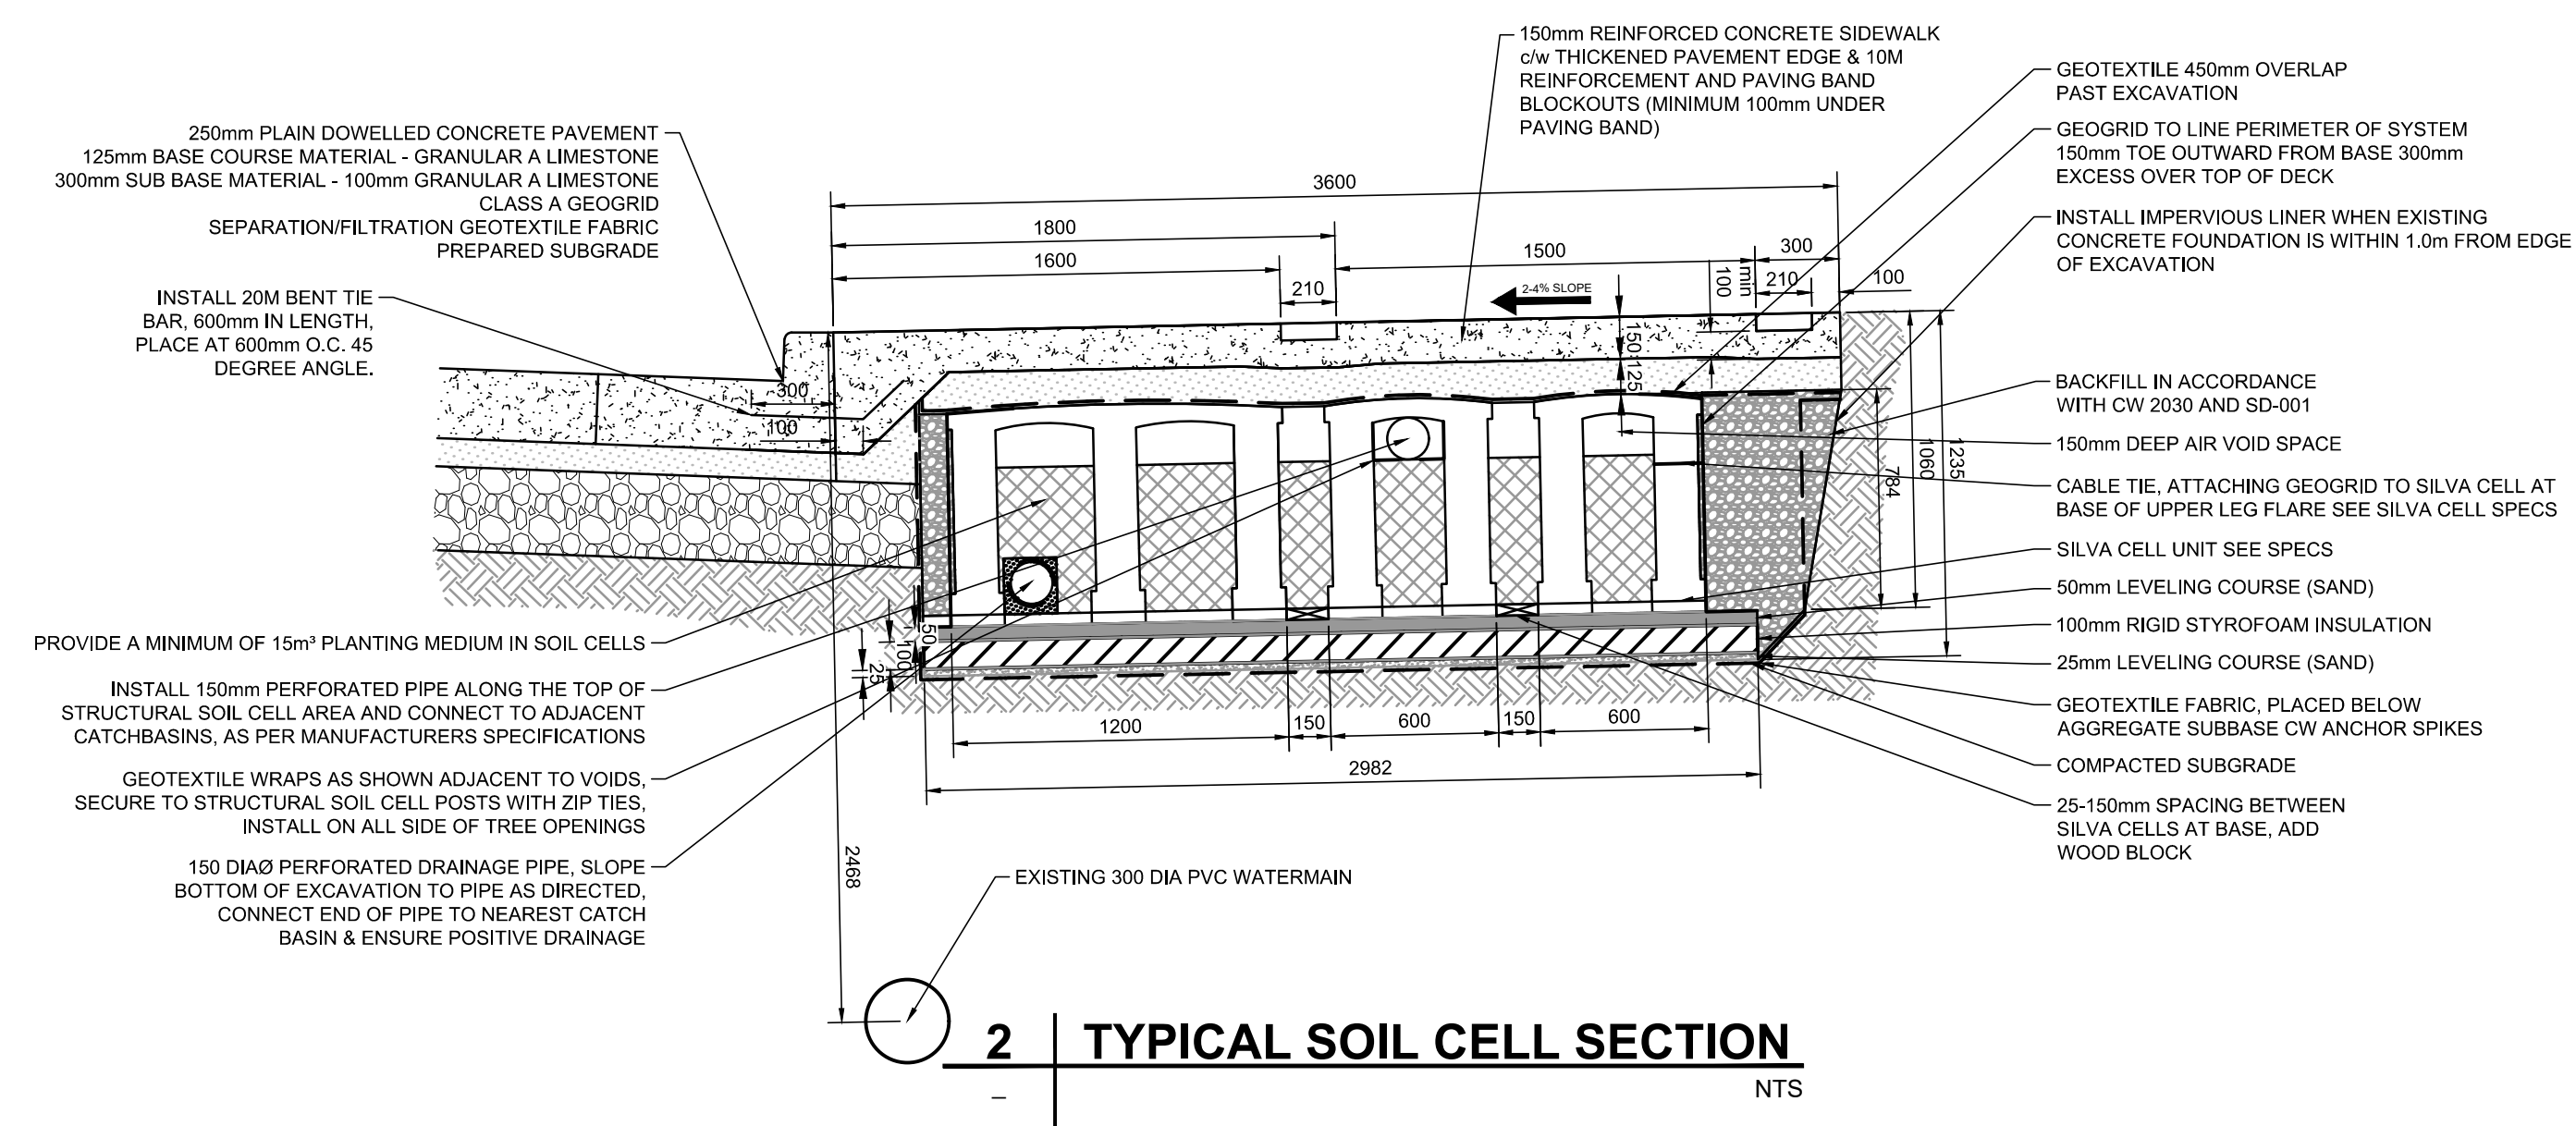


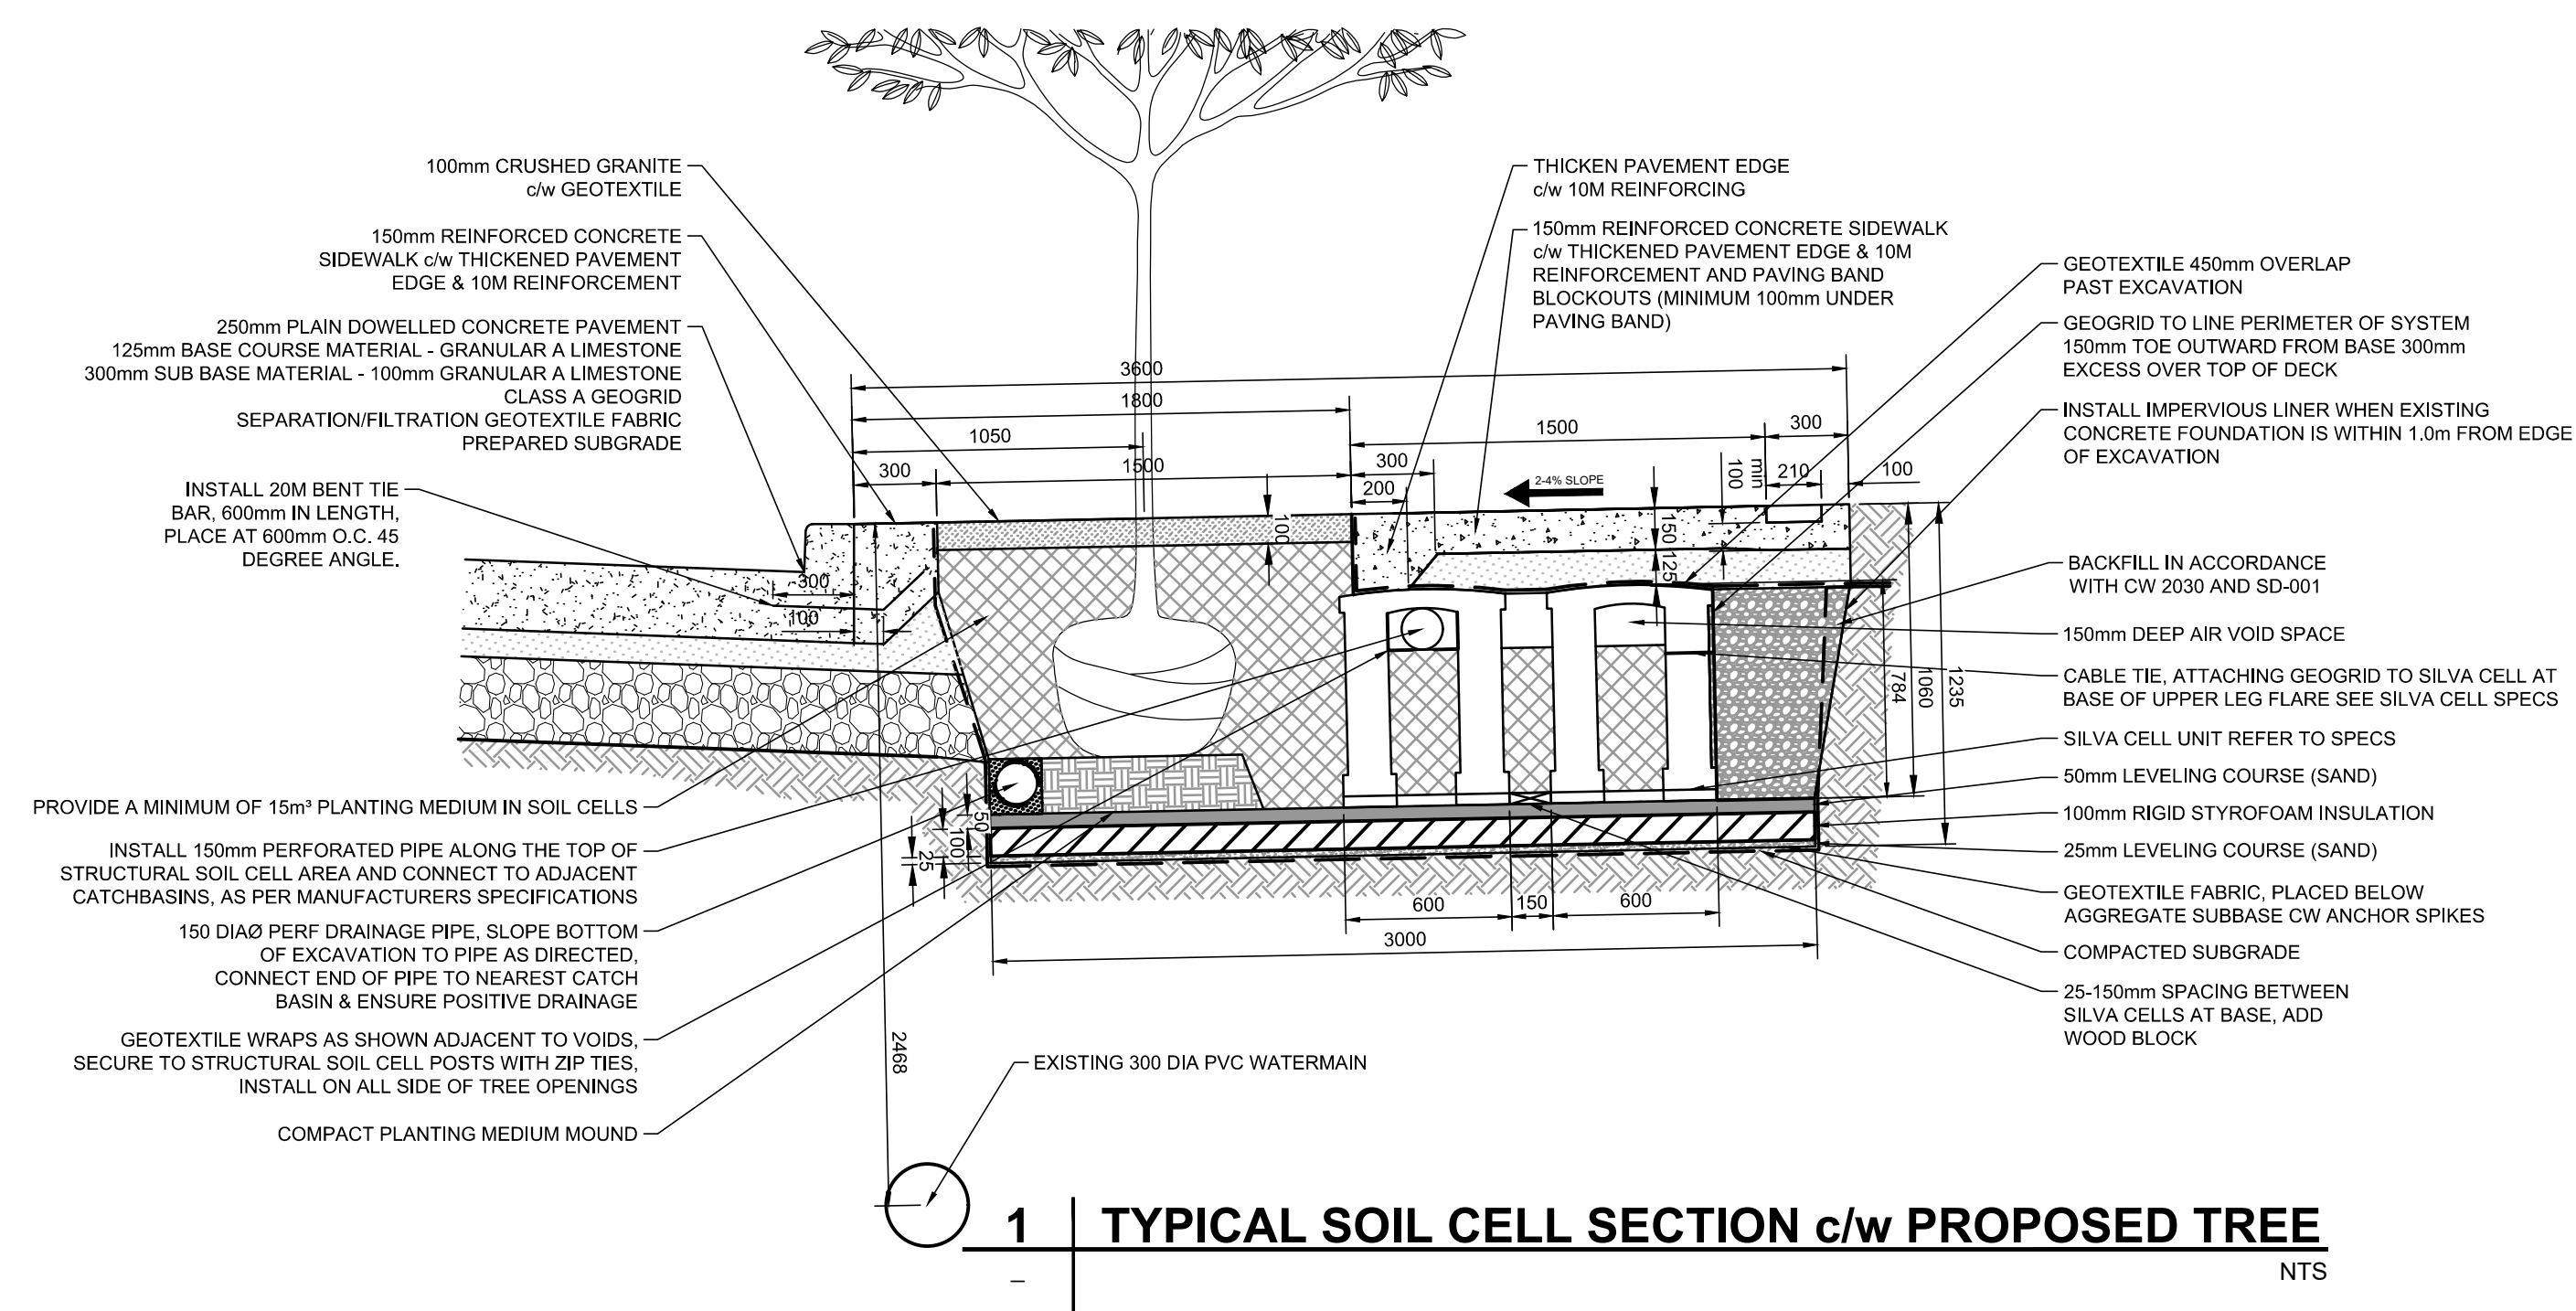

METRIC
WHOLE NUMBERS INDICATE MILLIMETRES
DECIMALIZED NUMBERS INDICATE METRES

**ENGINEERS
GEOSCIENTISTS
MANITOBA**

Certificate of Authorization
AECOM Canada Ltd.

No. 4671 Date: 05/12/26

LOCATION APPROVED UNDERGROUND STRUCTURES		B.M. ELEV. ZONE: 37 #20 - S.E. Cor. Sargent Ave. & Spence St., Tblt. in N. Conc. Foundation No. 486 Sargent Ave., 0.5 m E. & 0.1 m below brick of N.W. Corn. of Bldg.		AECOM		ENGINEER'S SEAL		Winnipeg THE CITY OF WINNIPEG PUBLIC WORKS DEPARTMENT ENGINEERING DIVISION	
SUPV. U/G STRUCTURES COMMITTEE DATE		EL: 232.298				CONSULTANT DRAWING NO. CT-13			
NOTE: LOCATION OF UNDERGROUND STRUCTURES AS SHOWN ARE BASED ON THE BEST INFORMATION AVAILABLE, BUT NO GUARANTEE IS GIVEN THAT ALL EXISTING UTILITIES ARE SHOWN OR THAT THE GIVEN LOCATIONS ARE EXACT. CONFIRMATION OF EXISTENCE AND EXACT LOCATION OF ALL SERVICES MUST BE OBTAINED FROM THE INDIVIDUAL UTILITIES BEFORE PROCEEDING WITH CONSTRUCTION.				DESIGNED BY SF CHECKED BY RC				SHEET 13 OF 13	
				DRAWN BY JT APPROVED BY RC				SARGENT AVENUE - BALMORAL STREET TO EDMONTON STREET CONCRETE PAVEMENT RECONSTRUCTION	
				HOR. SCALE: 1:250 RELEASED FOR CONSTRUCTION BY:				STRUCTURAL SOIL CELL DETAILS	
				VERTICAL: 1:10					
0 ISSUED FOR TENDER		05/12/2026 RC		DATE 05/12/2026 DATE					
NO REVISIONS		DATE BY							