




Feb 04, 2026 - 4:23pm
L:\Projects\2025\02 - Transportation\CA0051531.7175 - Downtown Street Renewals\754-2024A\02 Drawings\03_Work_Dwg\CA0051531.7175_Downtown Streets_Sections and Details.dwg - tab:P-3596-17

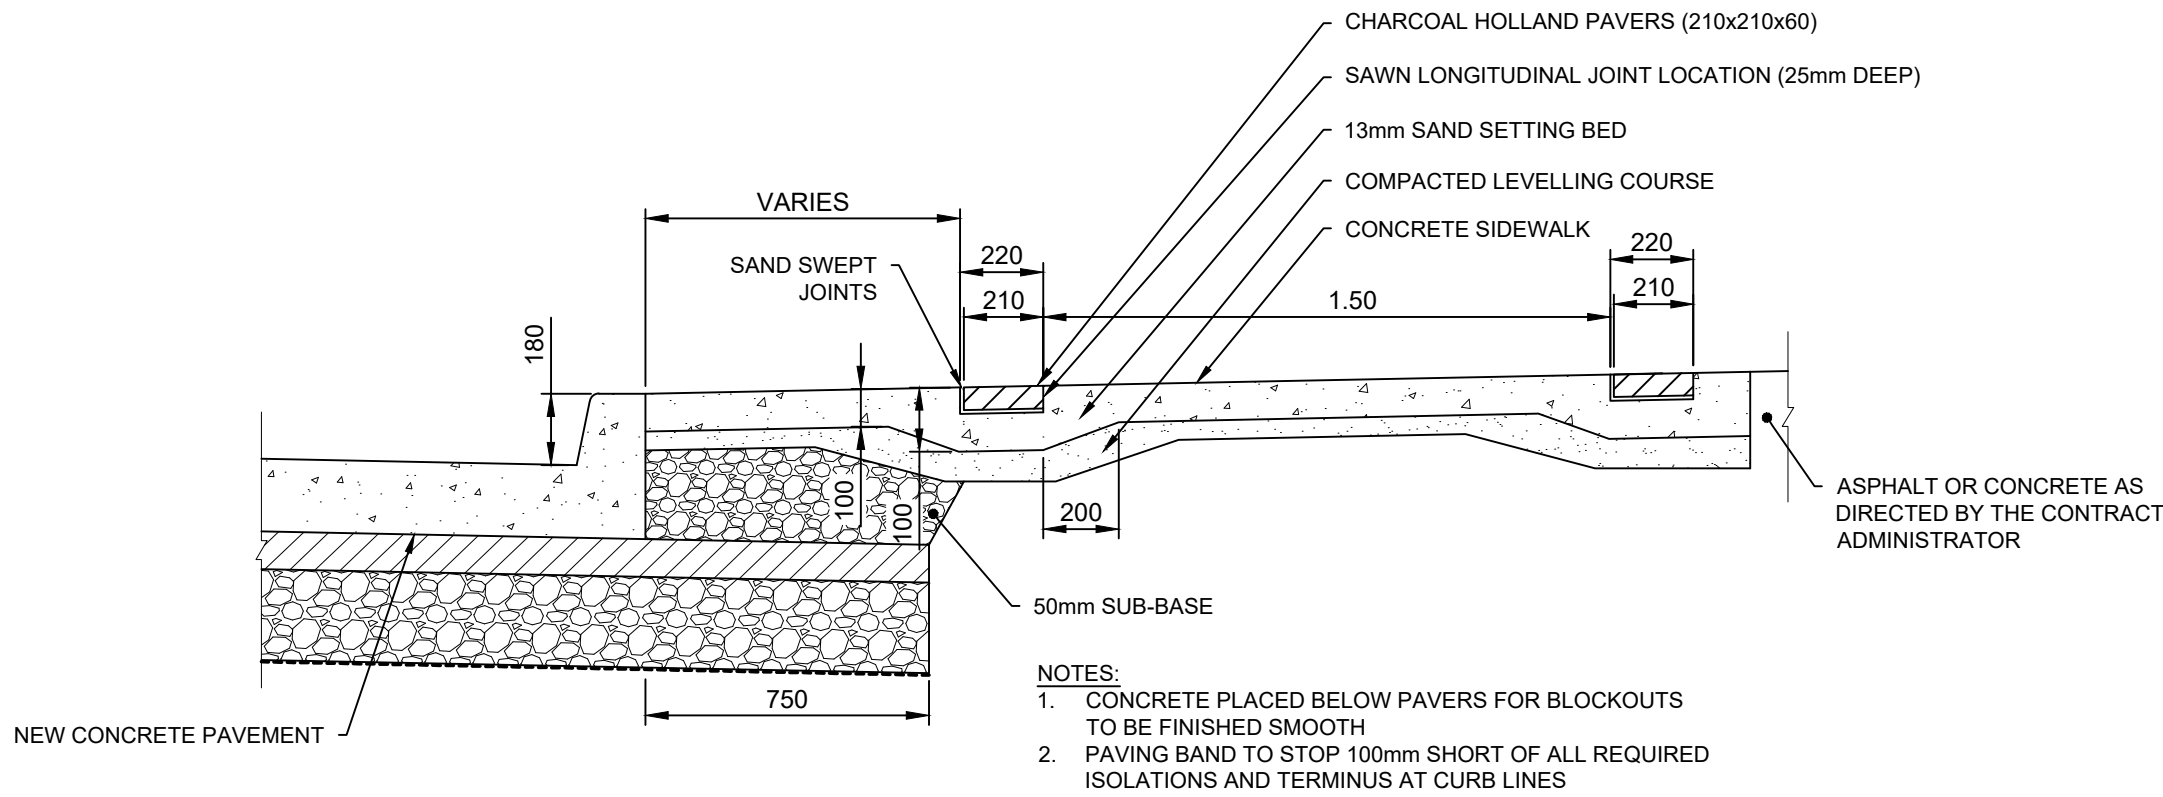

DETAIL 'A'
INTEGRAL CURB & SIDEWALK WITH BLOCKOUT
N.T.S.

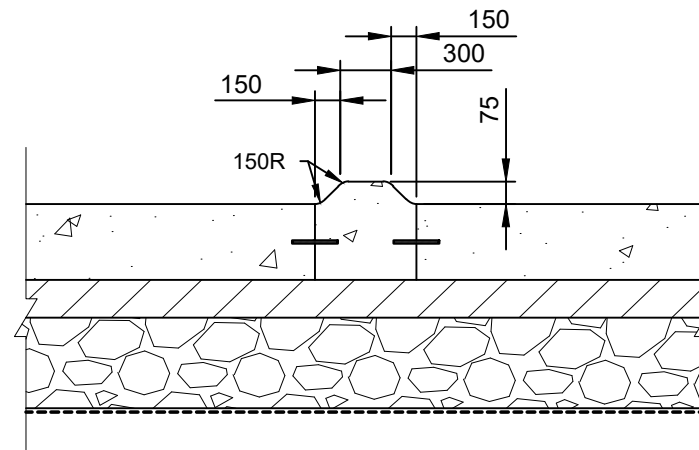

DETAIL 'B'
MOUNTABLE CONCRETE MEDIAN
N.T.S.

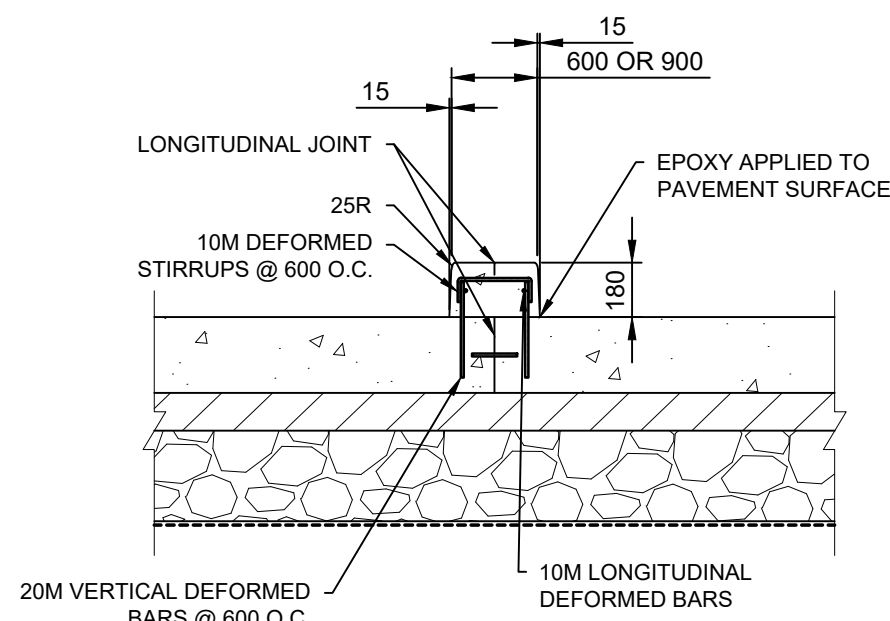

DETAIL 'C'
MONOLITHIC CONCRETE MEDIAN SLAB
N.T.S.

FOR TENDER PURPOSES ONLY
NOT FOR CONSTRUCTION


METRIC
WHOLE NUMBERS INDICATE MILLIMETRES
DECIMALIZED NUMBERS INDICATE METRES

**ENGINEERS
GEOSCIENTISTS
MANITOBA**
Certificate of Authorization
WSP Canada Inc.
No. 5750

---	WATER MAIN	---	⊗	VALVE	⊗	---	EDGE OF SIDEWALK	---
---	LAND DRAINAGE SEWER	---	♂	CURB STOP	♂	---	EDGE OF ASPHALT	---
---	WASTE WATER SEWER	---	○→	HYDRO POLE & LIGHT STANDARD	○→	---	EDGE OF CONCRETE	---
---	HYDRO	---	○→	LIGHT STANDARD OR TRAFFIC SIGNAL	○→	---	MODIFIED BARRIER CURB	---
---	GAS	---	HP	HYDRO POLE / ANCHOR	HP	---	BARRIER CURB	---
---	COMMUNICATIONS	---	HP	FENCE	HP	---	BARRIER CURB AND GUTTER	---
---	SIGNALS	---	HP	PROPERTY LINE	HP	---	PAVING STONE	---
○	MANHOLE	●	⊕	IRON BAR	⊕	---	CONCRETE SIDEWALK	---
□	CATCH BASIN/CATCH PIT	■	HP	TEST HOLE / PAVEMENT CORE	HP	---	CONCRETE SLAB	---
△	CURB INLET	▼	HP	ELEVATIONS	(231.00)	---	ASPHALT	---
◇	UTILITIES ADJUSTED	△ □ ○	HP	CURB RAMP	HP	---	MILLED SURFACE	---
◇	HYDRANT	◆	HP	DETECTABLE WARNING SURFACE TILE	HP	---	PAVEMENT REPAIR FABRIC	---
EXISTING	LEGEND-PLAN	PROPOSED	EXISTING	LEGEND-PLAN	PROPOSED	EXISTING	LEGEND-PLAN	PROPOSED

LOCATIONS APPROVED UNDERGROUND STRUCTURES
SIGNED BY: _____ DATE _____
SUPV. U/G STRUCTURES _____ DATE _____
LOCATION OF UNDERGROUND STRUCTURES AS SHOWN ARE BASED ON THE BEST INFORMATION AVAILABLE BUT NO GUARANTEE IS GIVEN THAT ALL EXISTING UTILITIES ARE SHOWN OR THAT THE GIVEN LOCATIONS ARE EXACT CONFIRMATION OF EXISTENCE AND EXACT LOCATION OF ALL SERVICES. MUST BE OBTAINED FROM THE INDIVIDUAL UTILITIES BEFORE PROCEEDING.

G.B.M. ELEV.	7			
	6			
	5			
	4			
	3			
	2			
	1			
0	ISSUED FOR TENDER	2026/02/06	S.S.	
NO.	REVISIONS	DATE	BY	

		WSP Canada Inc. 1600 Buffalo Place Winnipeg, MB R3T 6B8 t. 204.477.6650 f. 204.474.2864 www.wsp.com	
DESIGNED BY	M.V.	CHECKED BY	S.S.
DRAWN BY	K.C.W.D.	APPROVED BY	S.S.
HOR. SCALE VERTICAL	1:250 1:10	RELEASED FOR CONSTRUCTION	
DATE	APRIL 2025	DATE	

ENGINEER'S SEAL
CONSULTANT ACAD DWG. NO. CA0051531.7175-17

THE CITY OF WINNIPEG PUBLIC WORKS DEPARTMENT ENGINEERING SERVICES DIVISION	CITY DRAWING NUMBER P-3596-17
2026 DOWNTOWN STREET RENEWALS	SHEET 17 OF 36
ST MARY AVENUE, EDMONTON STREET AND KENNEDY STREET DETAILS	TENDER NO. 3-2026