



1 MATERIAL & PLANTING PLAN  
L1.3 Scale: 1:250

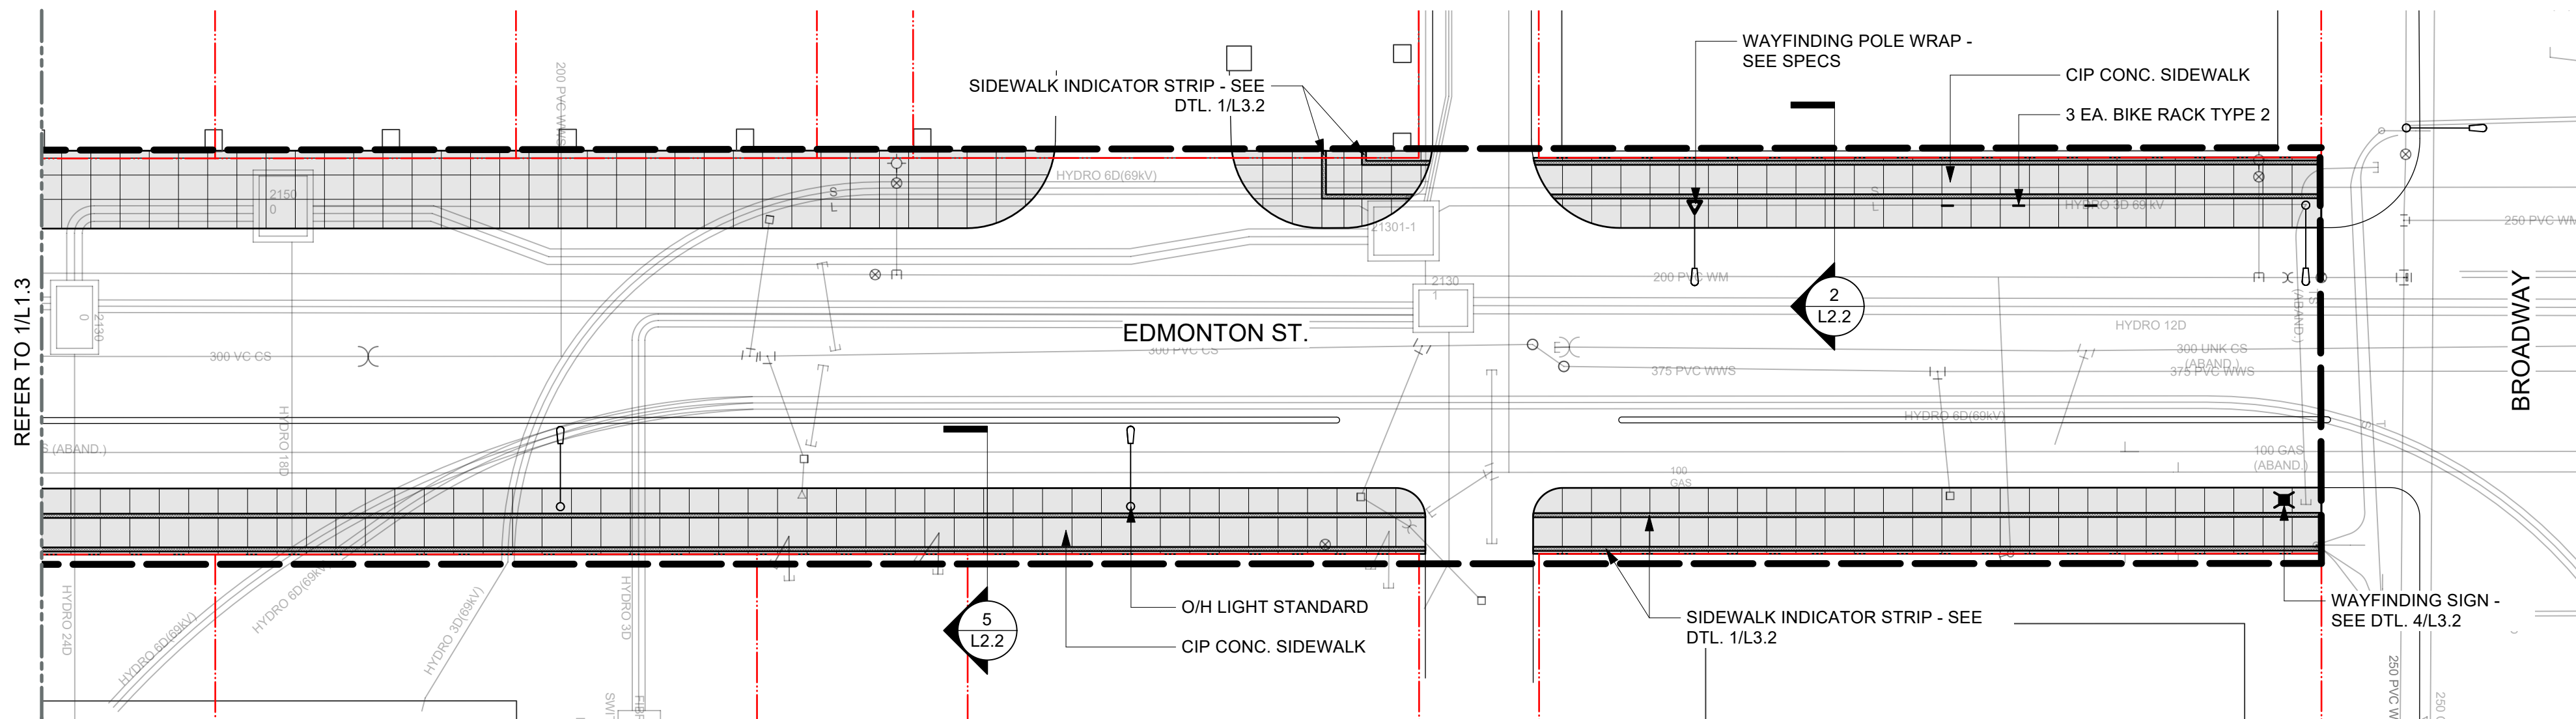

2 MATERIAL & PLANTING PLAN  
L1.3 Scale: 1:250

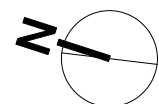

MATERIALS LEGEND:

- EXISTING PROPERTY LINE
- APPROX. LIMIT OF CONSTRUCTION
- EXISTING TREE TO BE PROTECTED
- OVER HEAD LIGHT STANDARD
- SIDEWALK INDICATOR STRIP - UNIT PAVERS
- APPROACH INDICATOR STRIP - UNIT PAVERS
- CIP CONC. SIDEWALK TO CW3325 & 2D228A  
SAW CUT 3 X 12 DEEP 1.5 O.C. TYP.
- DETECTABLE TILE TO SD 229AA  
CURB RAMP TO SD229BA - SEE CIVIL
- WAYFINDING SIGN
- WAYFINDING POLE WRAP
- BIKE RACK

GENERAL NOTES:

- REFER TO CIVIL DRAWINGS FOR DEMOLITION, LAYOUT, AND GRADING INFORMATION.
- ALL WORK TO BE DONE IN ACCORDANCE WITH CITY OF WINNIPEG STANDARD CONSTRUCTION SPECIFICATIONS UNLESS OTHERWISE INDICATED.
- ALL UTILITIES ARE SHOWN AS INFORMATION ONLY. CONTRACTOR TO CONFIRM LOCATION OF ALL UTILITIES ON SITE PRIOR TO CONSTRUCTION.
- DURING CONSTRUCTION, CONTRACTOR TO PROTECT ALL EXISTING BUILDINGS & FEATURES, ABOVE & BELOW GROUND UTILITIES, PAVING, CURBS, SIDEWALKS, FENCING, BOLLARDS AND PLANTING MATERIAL TO CITY OF WINNIPEG STANDARD CONSTRUCTION SPECIFICATIONS. AREAS DAMAGED DURING CONSTRUCTION TO BE REPAIRED IN ACCORDANCE WITH CITY STANDARDS AT NO COST TO THE CITY.
- CONTRACTOR IS RESPONSIBLE FOR ALL REMOVALS AS REQUIRED TO CONSTRUCT ALL WORKS AS SHOWN ON THE DRAWINGS. ALL ITEMS TO BE REMOVED MUST BE DISPOSED OF LEGALLY OFF SITE. ALL ITEMS DESIGNATED FOR RE-USE SHALL BE CAREFULLY REMOVED AND STOCKPILED IN A PROTECTED PLACE.
- CONTRACTOR SHALL CONFIRM ALL LAYOUT, PATTERNS, AND DIMENSIONS ON SITE AND REPORT ANY DISCREPANCIES TO THE CONTRACT ADMINISTRATOR PRIOR TO CONSTRUCTION.

LOCATIONS APPROVED UNDERGROUND STRUCTURES

SIGNED BY:

SUPV. U/G STRUCTURES DATE

LOCATION OF UNDERGROUND STRUCTURES AS SHOWN ARE BASED ON THE BEST INFORMATION AVAILABLE BUT NO GUARANTEE IS GIVEN THAT ALL EXISTING UTILITIES ARE SHOWN OR THAT THE GIVEN LOCATIONS ARE EXACT CONFIRMATION OF EXISTENCE AND EXACT LOCATION OF ALL SERVICES MUST BE OBTAINED FROM THE INDIVIDUAL UTILITIES BEFORE PROCEEDING

G.B.M. ELEV.

NO. REVISIONS DATE BY

 500-115 Burnabyne Avenue East Winnipeg, MB R3B 0R3 PHONE 204 946 9907 WEB htfc.mb.ca			
DESIGNED BY	JH	CHECKED BY	JH
DRAWN BY	MRG/SW	APPROVED BY	JH
HOR. SCALE	AS NOTED	RELEASED FOR CONSTRUCTION	
VERTICAL	AS NOTED		
DATE	2026-02-03	DATE	-

ENGINEER'S SEAL

JAMES HUDSON  
Member No. 186  
2026-02-03  
CONSULTANT ACAD DWG. NO.  
L1.3

THE CITY OF WINNIPEG  
PUBLIC WORKS DEPARTMENT  
ENGINEERING SERVICES DIVISION

DOWNTOWN STREETS IMPLEMENTATION

EDMONTON 2  
MATERIALS & PLANTING PLAN

CITY DRAWING NUMBER  
P-3596-23

SHEET 23 OF 36

TENDER NO.  
3-2026