




1 ST. MARY NORTH SIDEWALK SECTION  
L2.1 Scale: 1:25

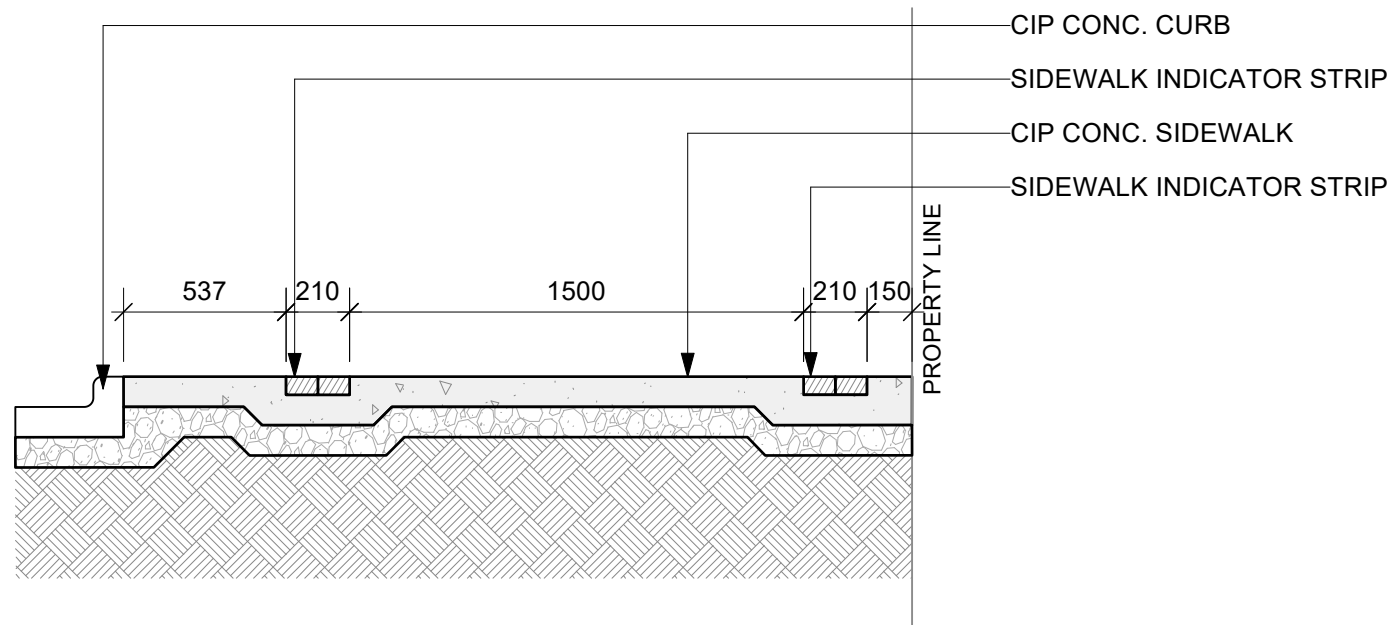


2 ST. MARY SOUTH SIDEWALK SECTION  
L2.1 Scale: 1:25

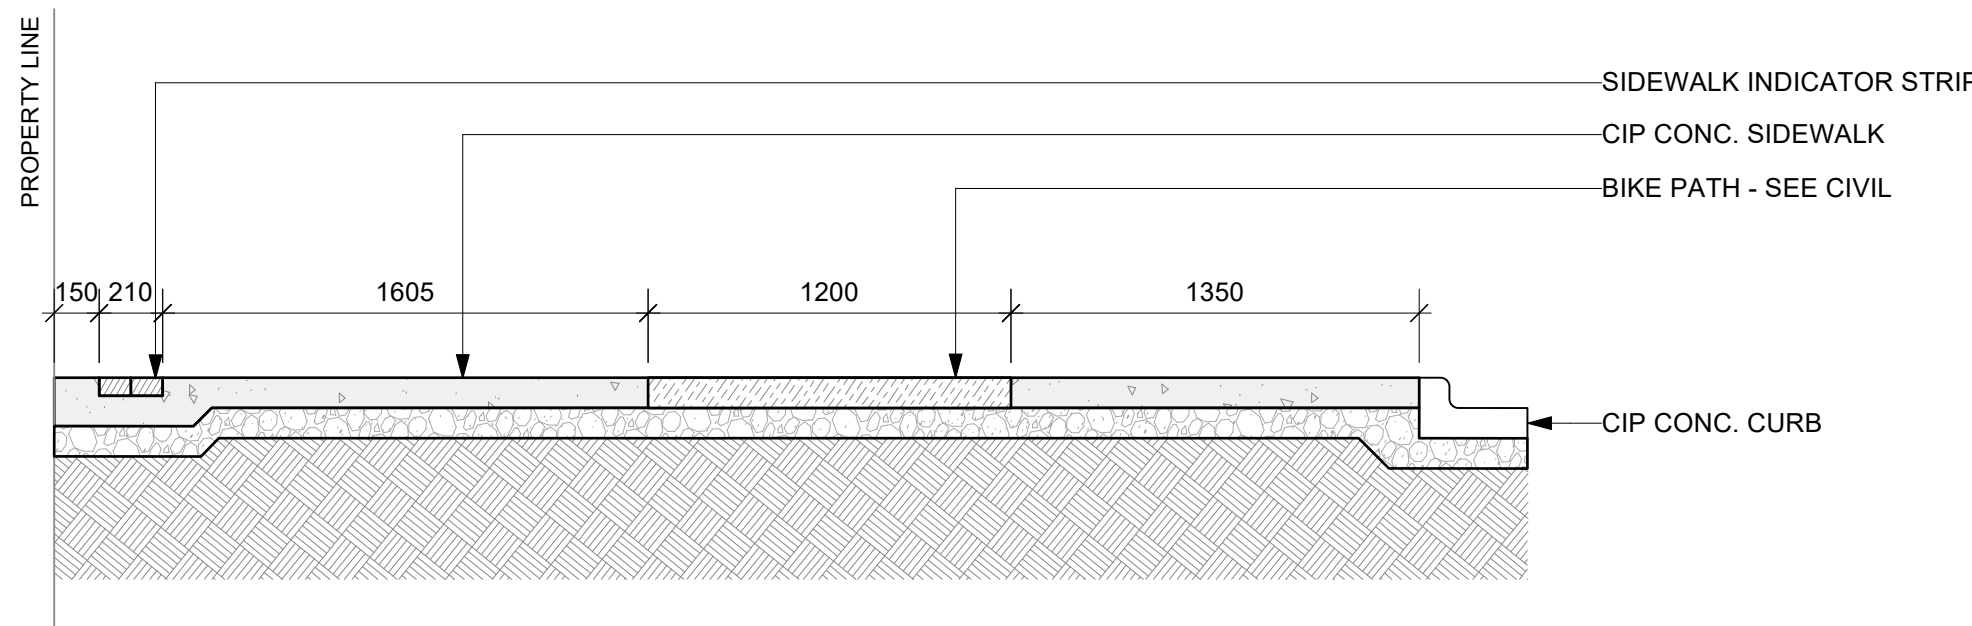


3 ST. MARY NORTH SIDEWALK SECTION  
L2.1 Scale: 1:25

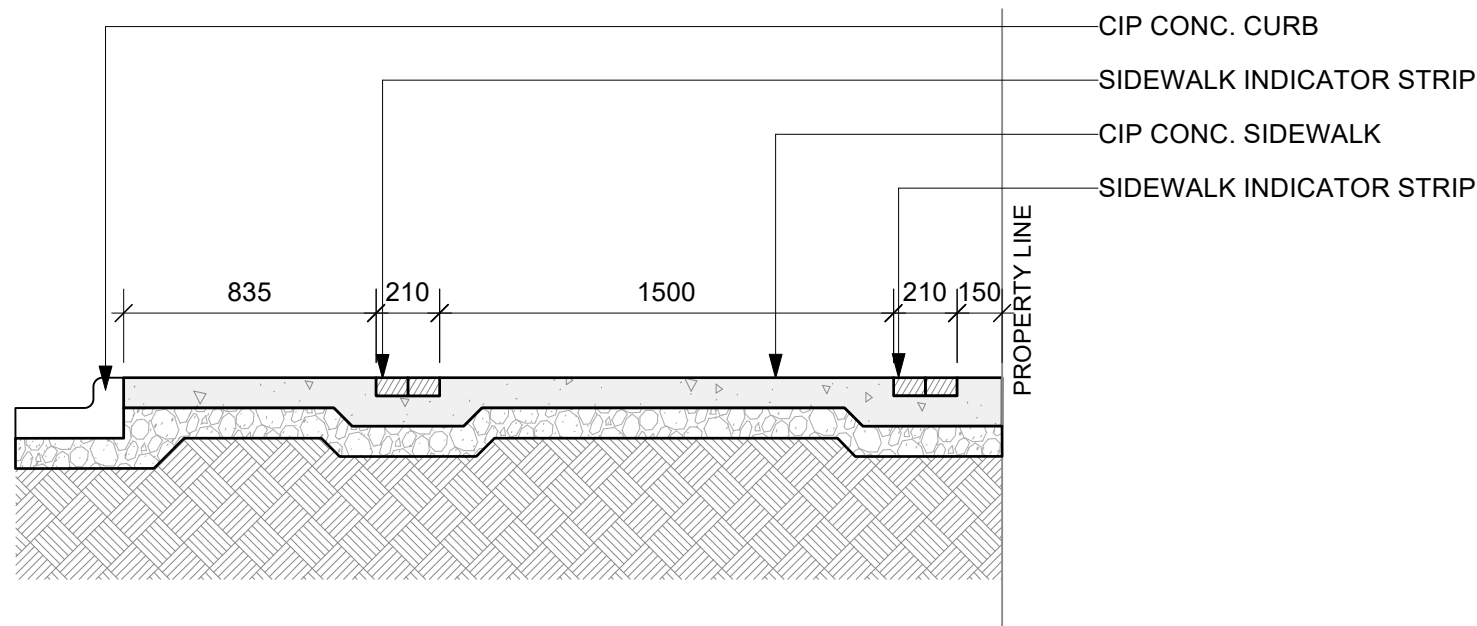

4 ST. MARY SOUTH SIDEWALK SECTION  
L2.1 Scale: 1:25

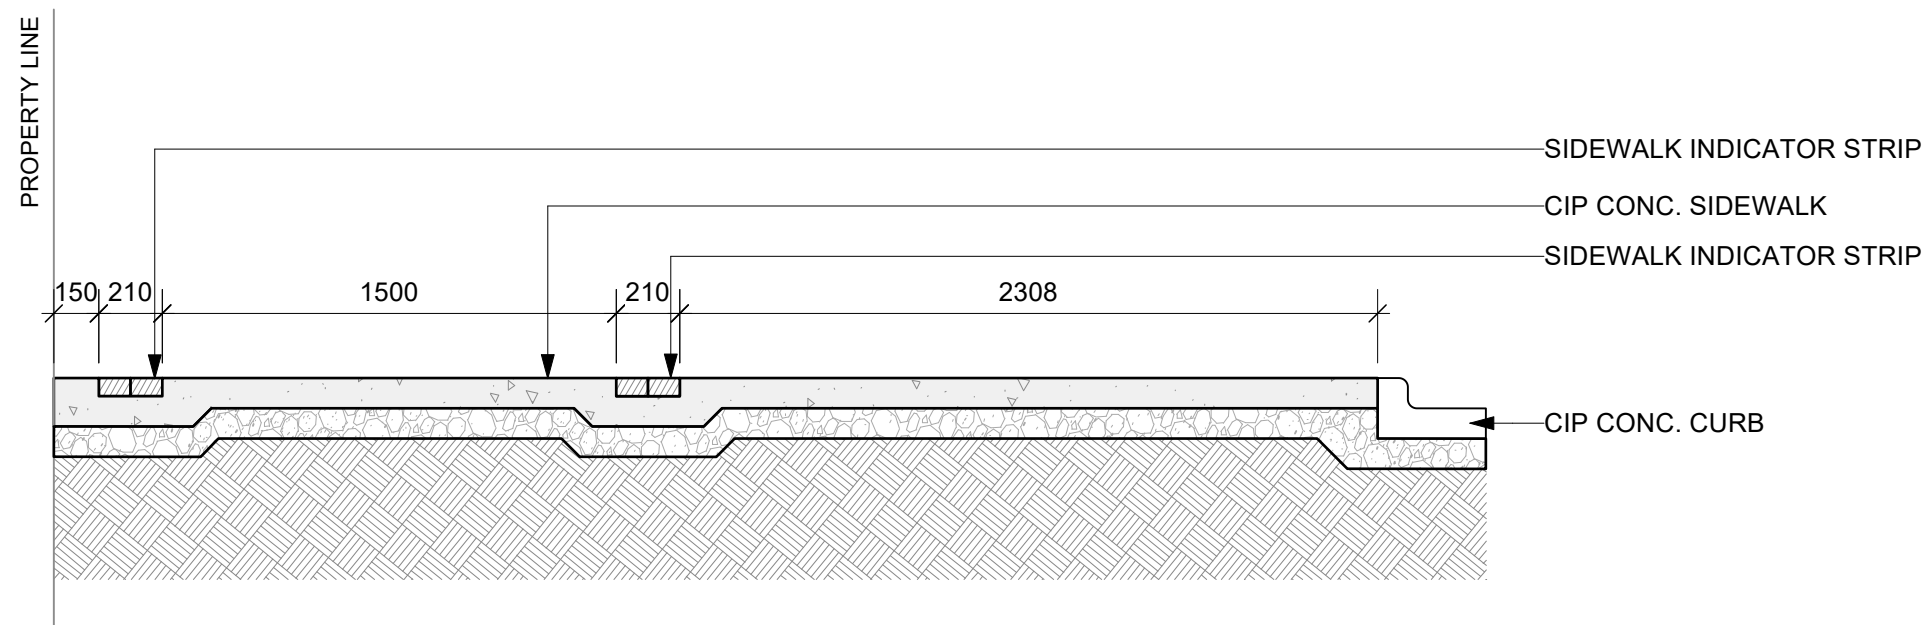

5 ST. MARY NORTH SIDEWALK SECTION  
L2.1 Scale: 1:25

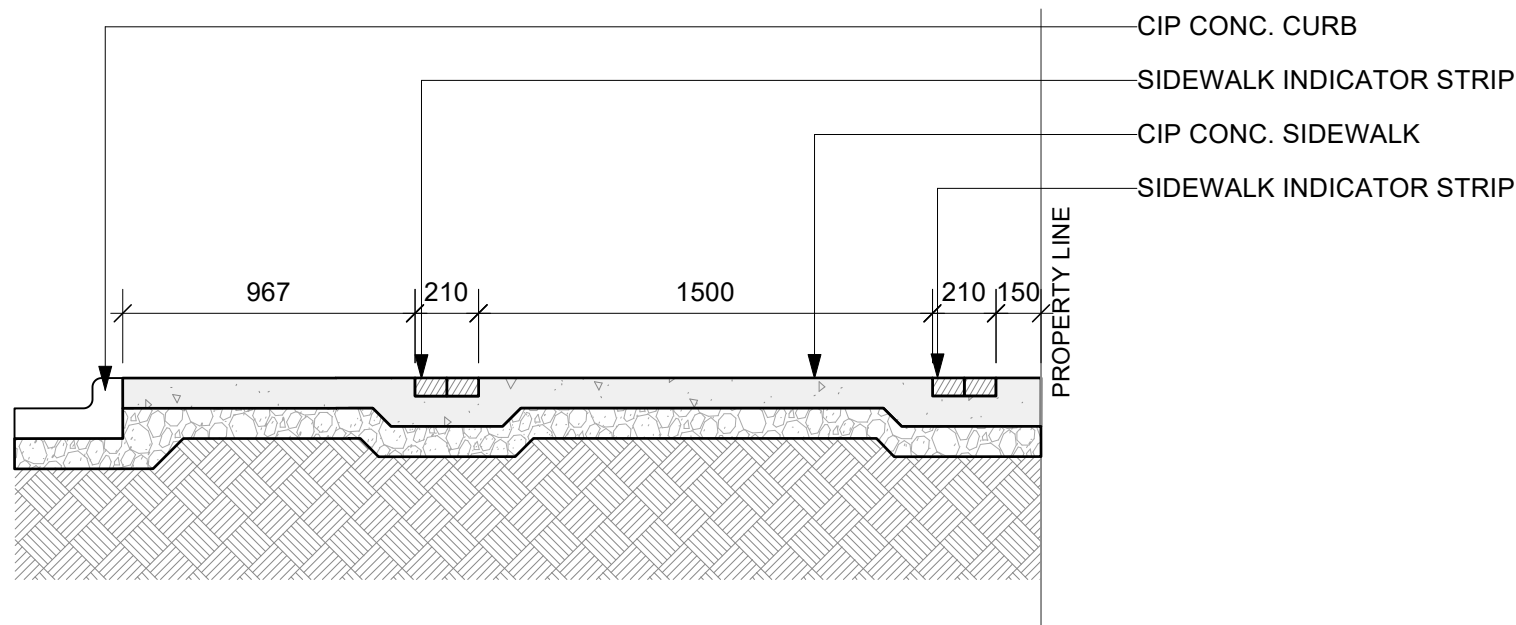

6 ST. MARY SOUTH SIDEWALK SECTION  
L2.1 Scale: 1:25

I:\Volumes\05 PROJECT FILES\2025\05-074 Downtown Streets Implementation\07 CAD\25-074 Downtown Implementation.vwx


LOCATIONS APPROVED  
UNDERGROUND STRUCTURES


SIGNED BY:


SUPV'G UNDERG. STRUCTURES DATE

LOCATION OF UNDERGROUND STRUCTURES AS SHOWN ARE BASED ON THE BEST INFORMATION AVAILABLE BUT NO GUARANTEE IS GIVEN THAT ALL EXISTING UTILITIES ARE SHOWN OR THAT THE GIVEN LOCATIONS ARE EXACT CONFIRMATION OF EXISTENCE AND EXACT LOCATION OF ALL SERVICES MUST BE OBTAINED FROM THE INDIVIDUAL UTILITIES BEFORE PROCEEDING

G.S.M. ELEV.				
0	ISSUED FOR TENDER	2026/02/03	JH	
NO.	REVISIONS	DATE	BY	

 500-115 Burnaklyne Avenue East Winnipeg, MB R3B 0R3 PHONE 204 948 9907 WEB htfc.mb.ca	
DESIGNED BY JH	CHECKED BY JH
DRAWN BY MRG/SW	APPROVED BY JH
HOR. SCALE AS NOTED	RELEASED FOR CONSTRUCTION
VERTICAL AS NOTED	
DATE 2026-02-03	DATE -

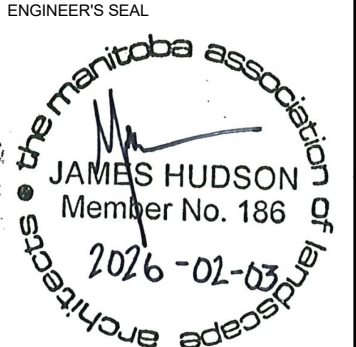ENGINEER'S SEAL

CONSULTANT ACAD DWG. NO. L2.1

 THE CITY OF WINNIPEG PUBLIC WORKS DEPARTMENT ENGINEERING SERVICES DIVISION	
DOWNTOWN STREETS IMPLEMENTATION	CITY DRAWING NUMBER P-3596-26
ST. MARY SECTIONS MATERIALS & PLANTING PLAN	SHEET 26 OF 36
	TENDER NO. 3-2026