




Volumes05 PROJECT FILES\2025\05-074 Downtown Streets Implementation\07 CAD\25-074 Downtown Implementation.vwx

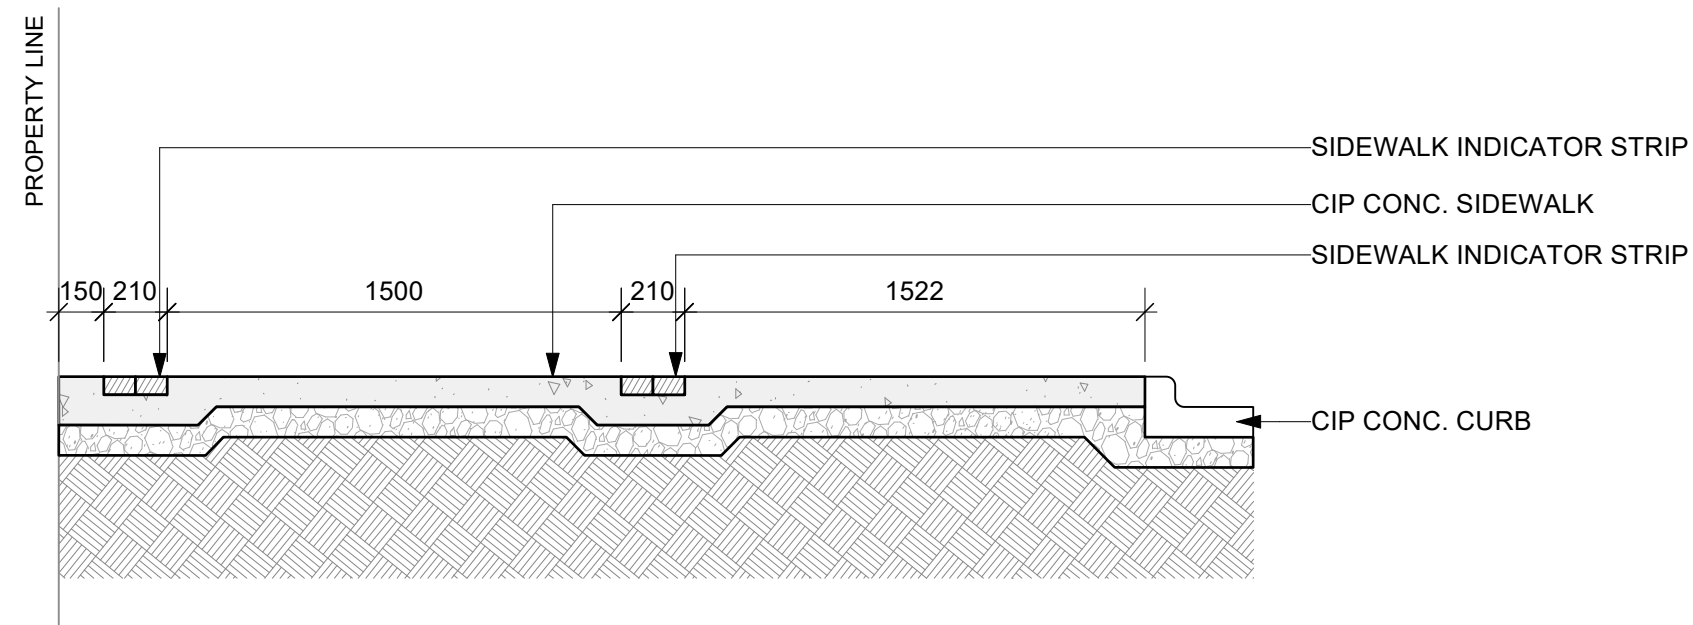


1 EDMONTON WEST SIDEWALK SECTION
L2.2 Scale: 1:25

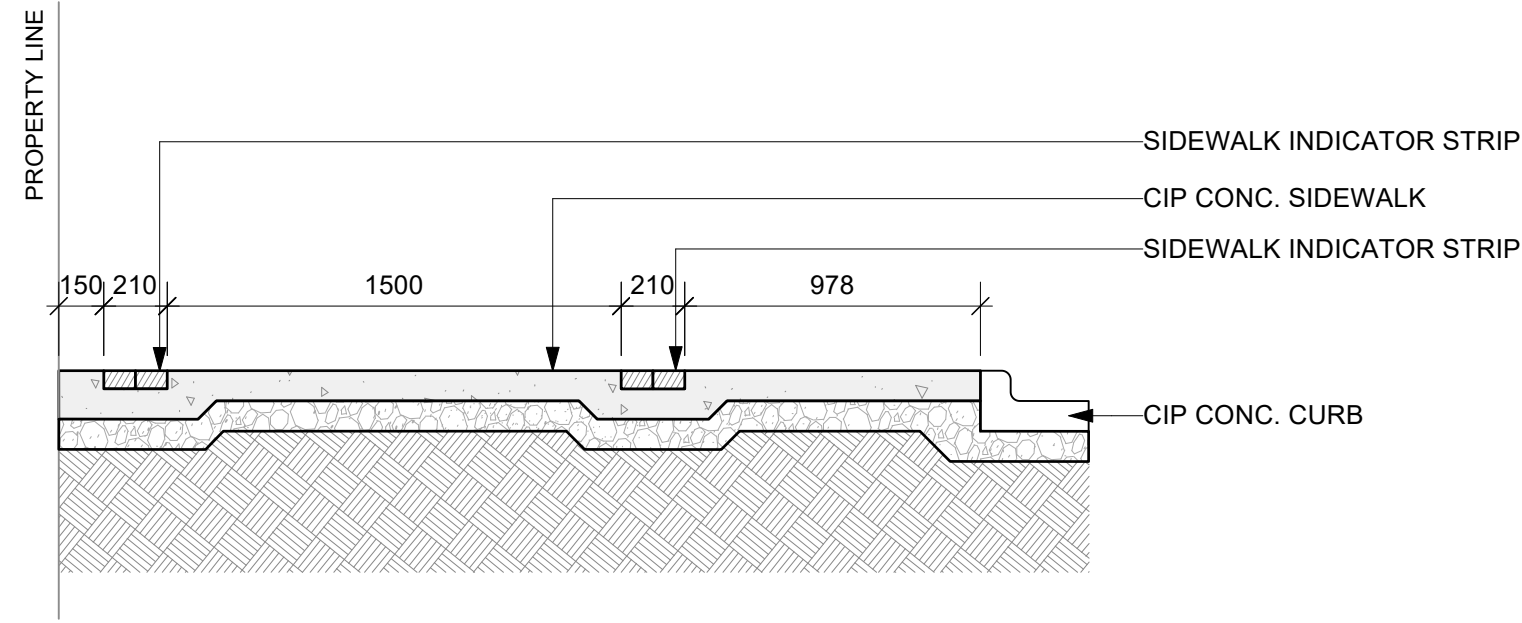


3 EDMONTON WEST SIDEWALK SECTION
L2.2 Scale: 1:25

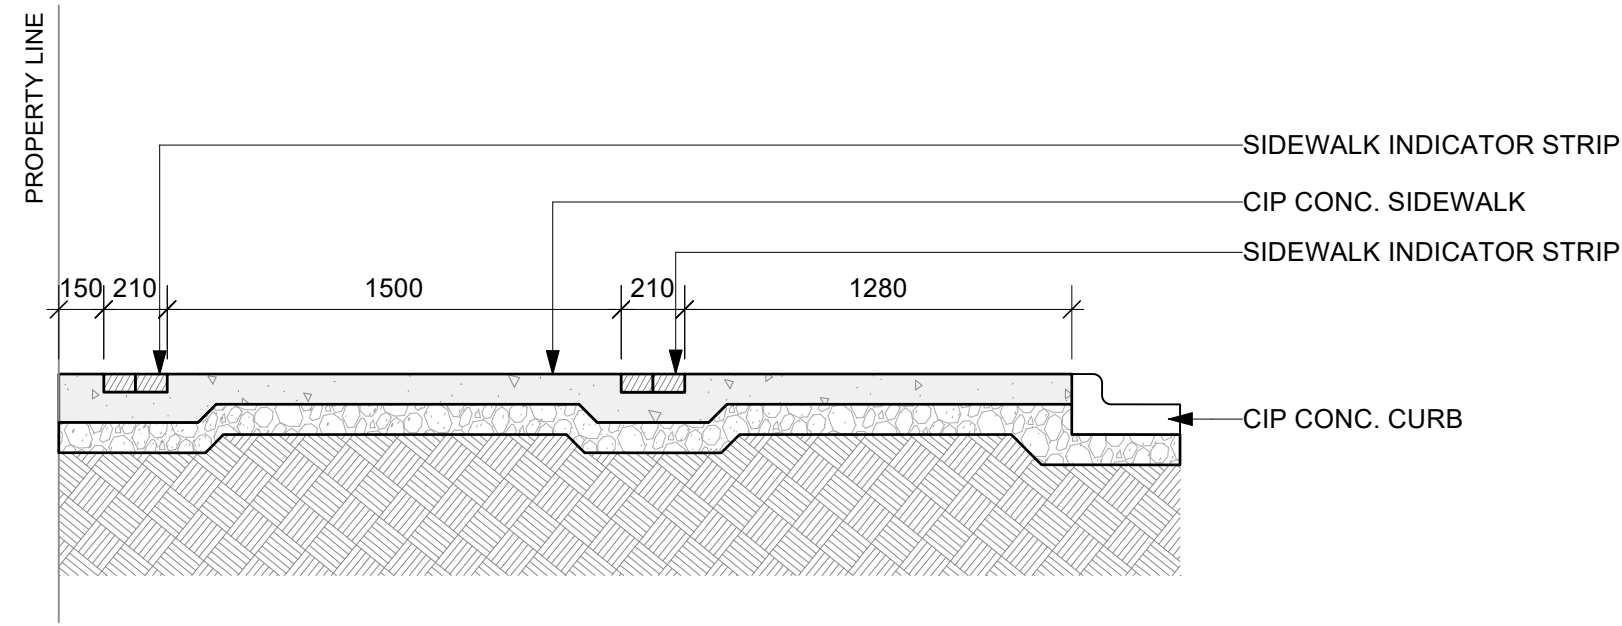


5 EDMONTON WEST SIDEWALK SECTION
L2.2 Scale: 1:25

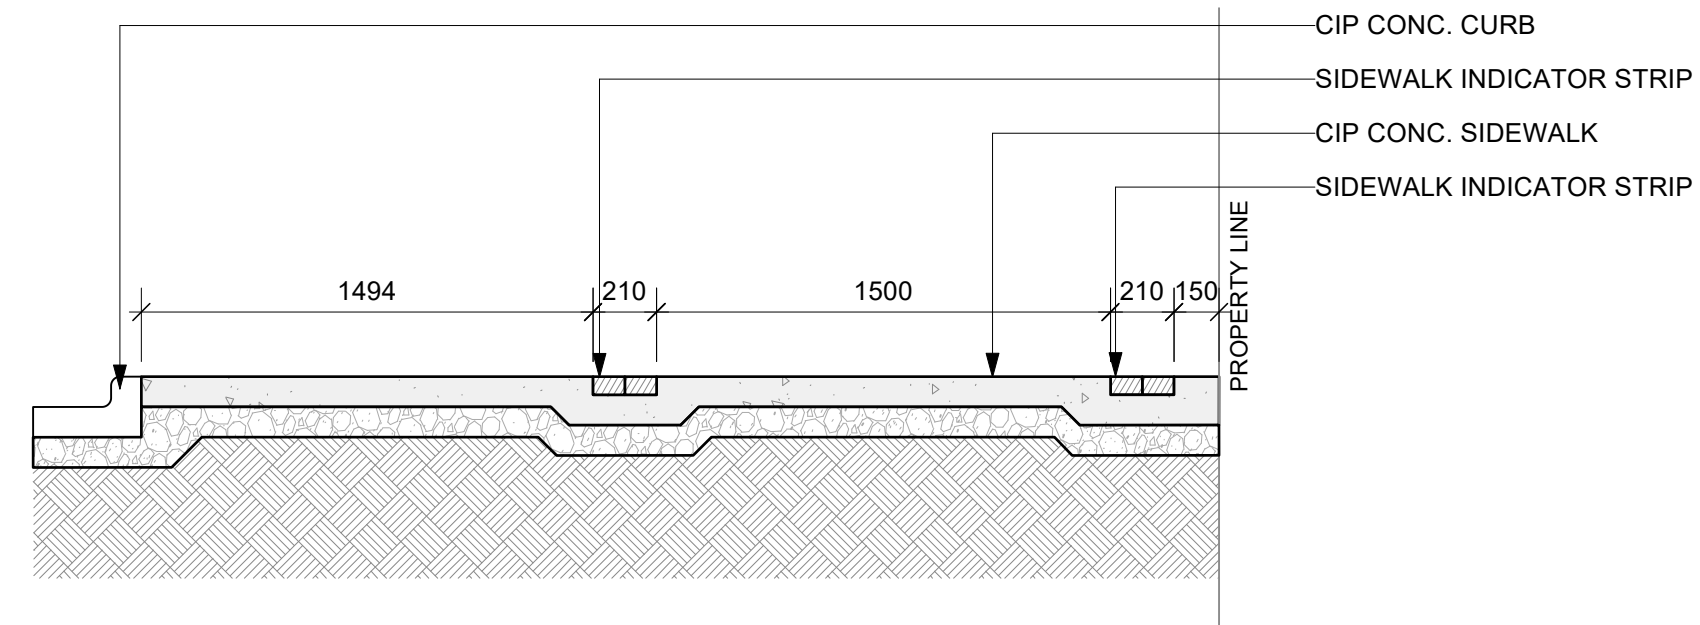


2 EDMONTON EAST SIDEWALK SECTION
L2.2 Scale: 1:25

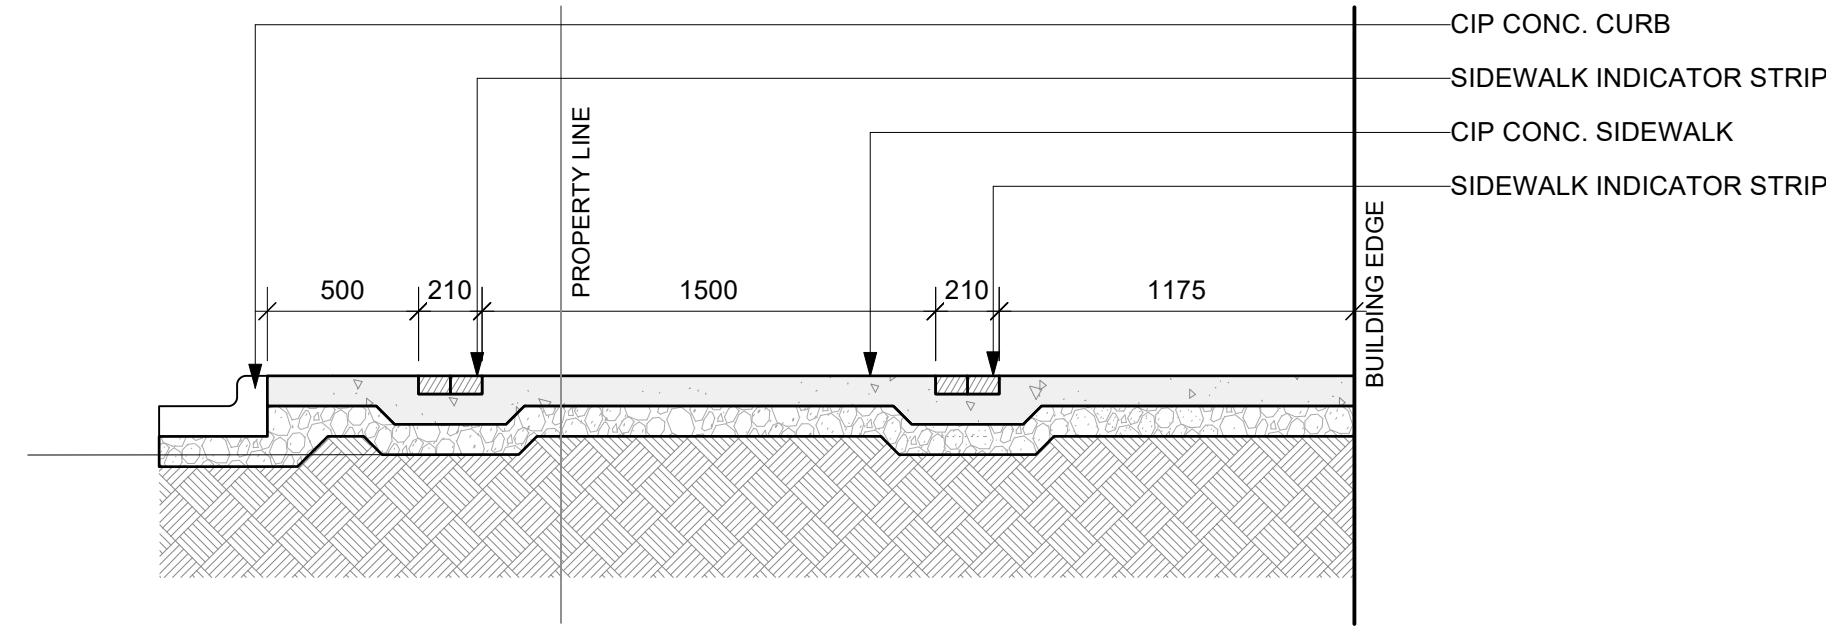


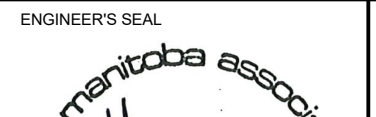

4 EDMONTON EAST SIDEWALK SECTION
L2.2 Scale: 1:25

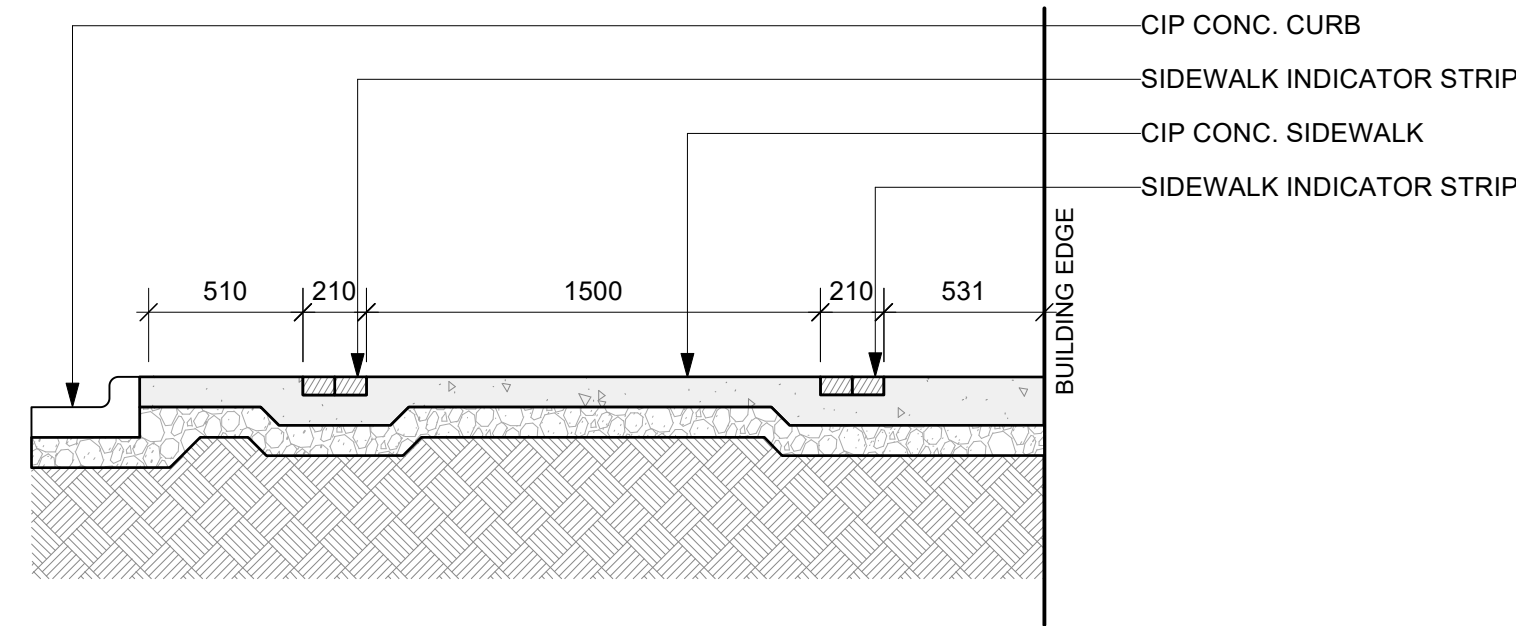

6 EDMONTON EAST SIDEWALK SECTION
L2.2 Scale: 1:25

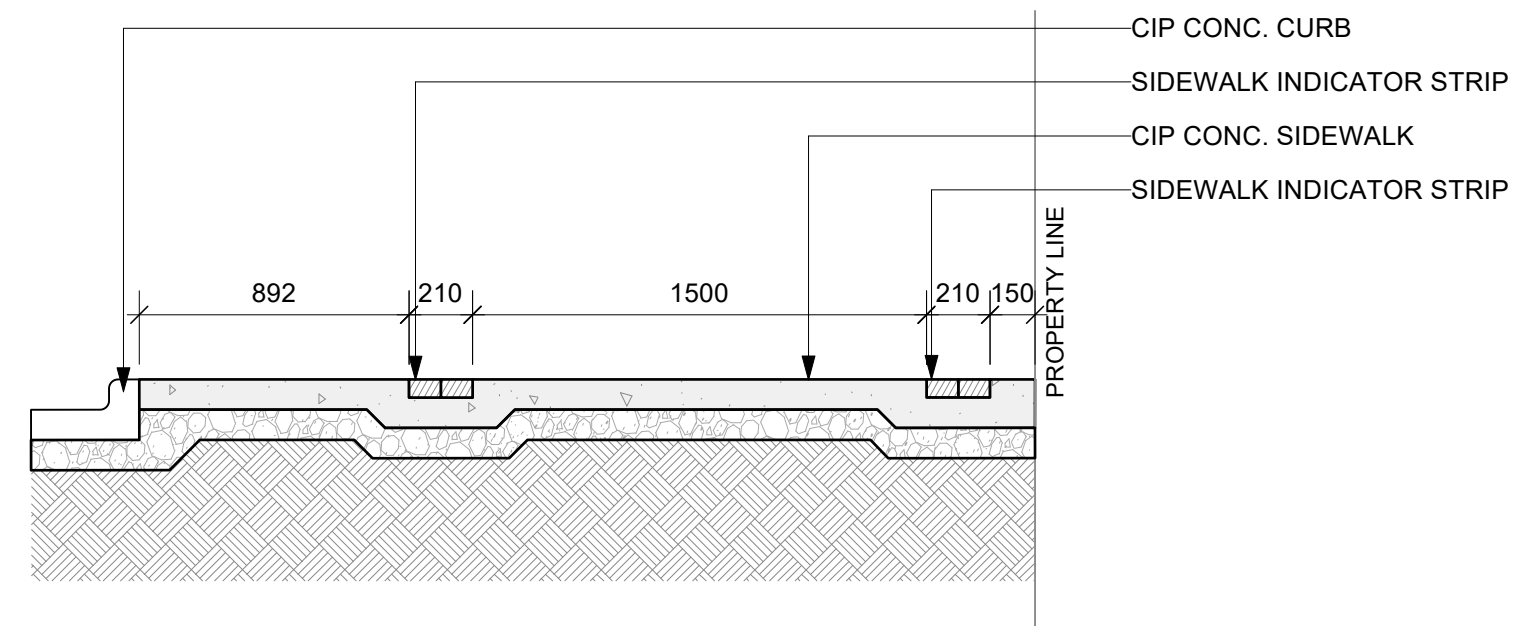

7 EDMONTON EAST SIDEWALK SECTION
L2.2 Scale: 1:25

LOCATIONS APPROVED UNDERGROUND STRUCTURES				G.B.M. ELEV.		<div><div>HTFC</div><div>PLANNING & DESIGN</div><div>500-115 Burnaby Avenue East Winnipeg, MB R3B 0R3</div><div>PHONE 204 946 9907 WEB htfcdesign.ca</div></div>				<div><div>ENGINEER'S SEAL</div><div></div><div>JAMES HUDSON Member No. 186 2026-02-03</div><div>CONSULTANT ACAD DWG. NO. L2.2</div></div>				<div><div></div><div>THE CITY OF WINNIPEG</div><div>PUBLIC WORKS DEPARTMENT</div><div>ENGINEERING SERVICES DIVISION</div></div>			
SIGNED BY: _____				DATE _____				DOWNTOWN STREETS IMPLEMENTATION				CITY DRAWING NUMBER P-3596-27					
SUPV U/G STRUCTURES _____ DATE _____				LOCATION OF UNDERGROUND STRUCTURES AS SHOWN ARE BASED ON THE BEST INFORMATION AVAILABLE BUT NO GUARANTEE IS GIVEN THAT ALL EXISTING UTILITIES ARE SHOWN OR THAT THE GIVEN LOCATIONS ARE EXACT CONFIRMATION OF EXISTENCE AND EXACT LOCATION OF ALL SERVICES MUST BE OBTAINED FROM THE INDIVIDUAL UTILITIES BEFORE PROCEEDING				EDMONTON SECTIONS				SHEET 27 OF 36					
				DESIGNED BY JH CHECKED BY JH				MATERIALS & PLANTING PLAN				TENDER NO.					
				DRAWN BY MRG/SW APPROVED BY JH								3-2026					
				HOR. SCALE AS NOTED RELEASED FOR CONSTRUCTION													
				VERTICAL AS NOTED													
0 ISSUED FOR TENDER 2026-02-03 JH				DATE 2026-02-03 BY				DATE -									