




1 KENNEDY WEST SIDEWALK SECTION
L2.3 Scale: 1:25

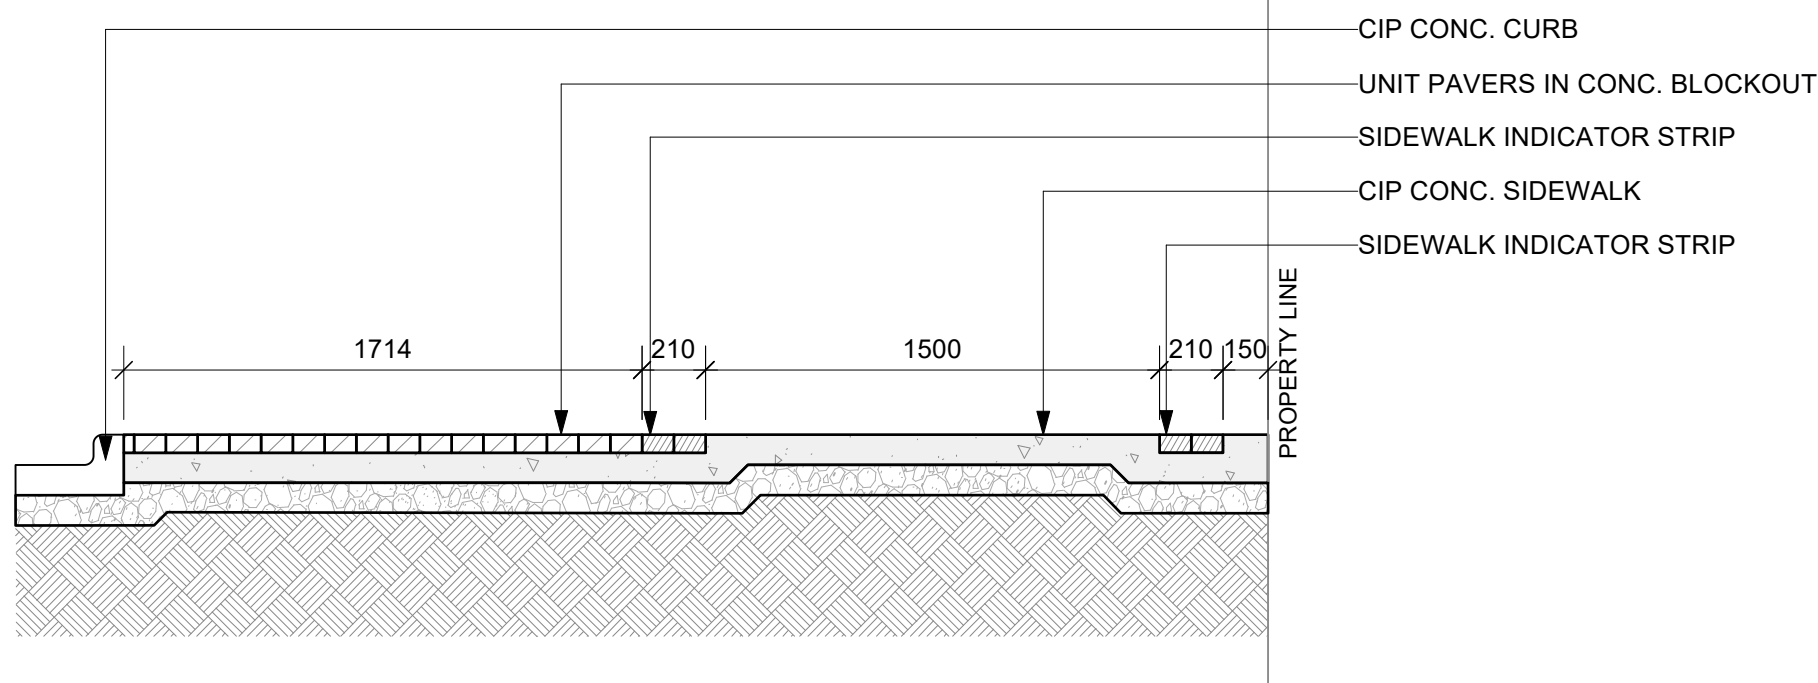


2 KENNEDY EAST SIDEWALK SECTION
L2.3 Scale: 1:25

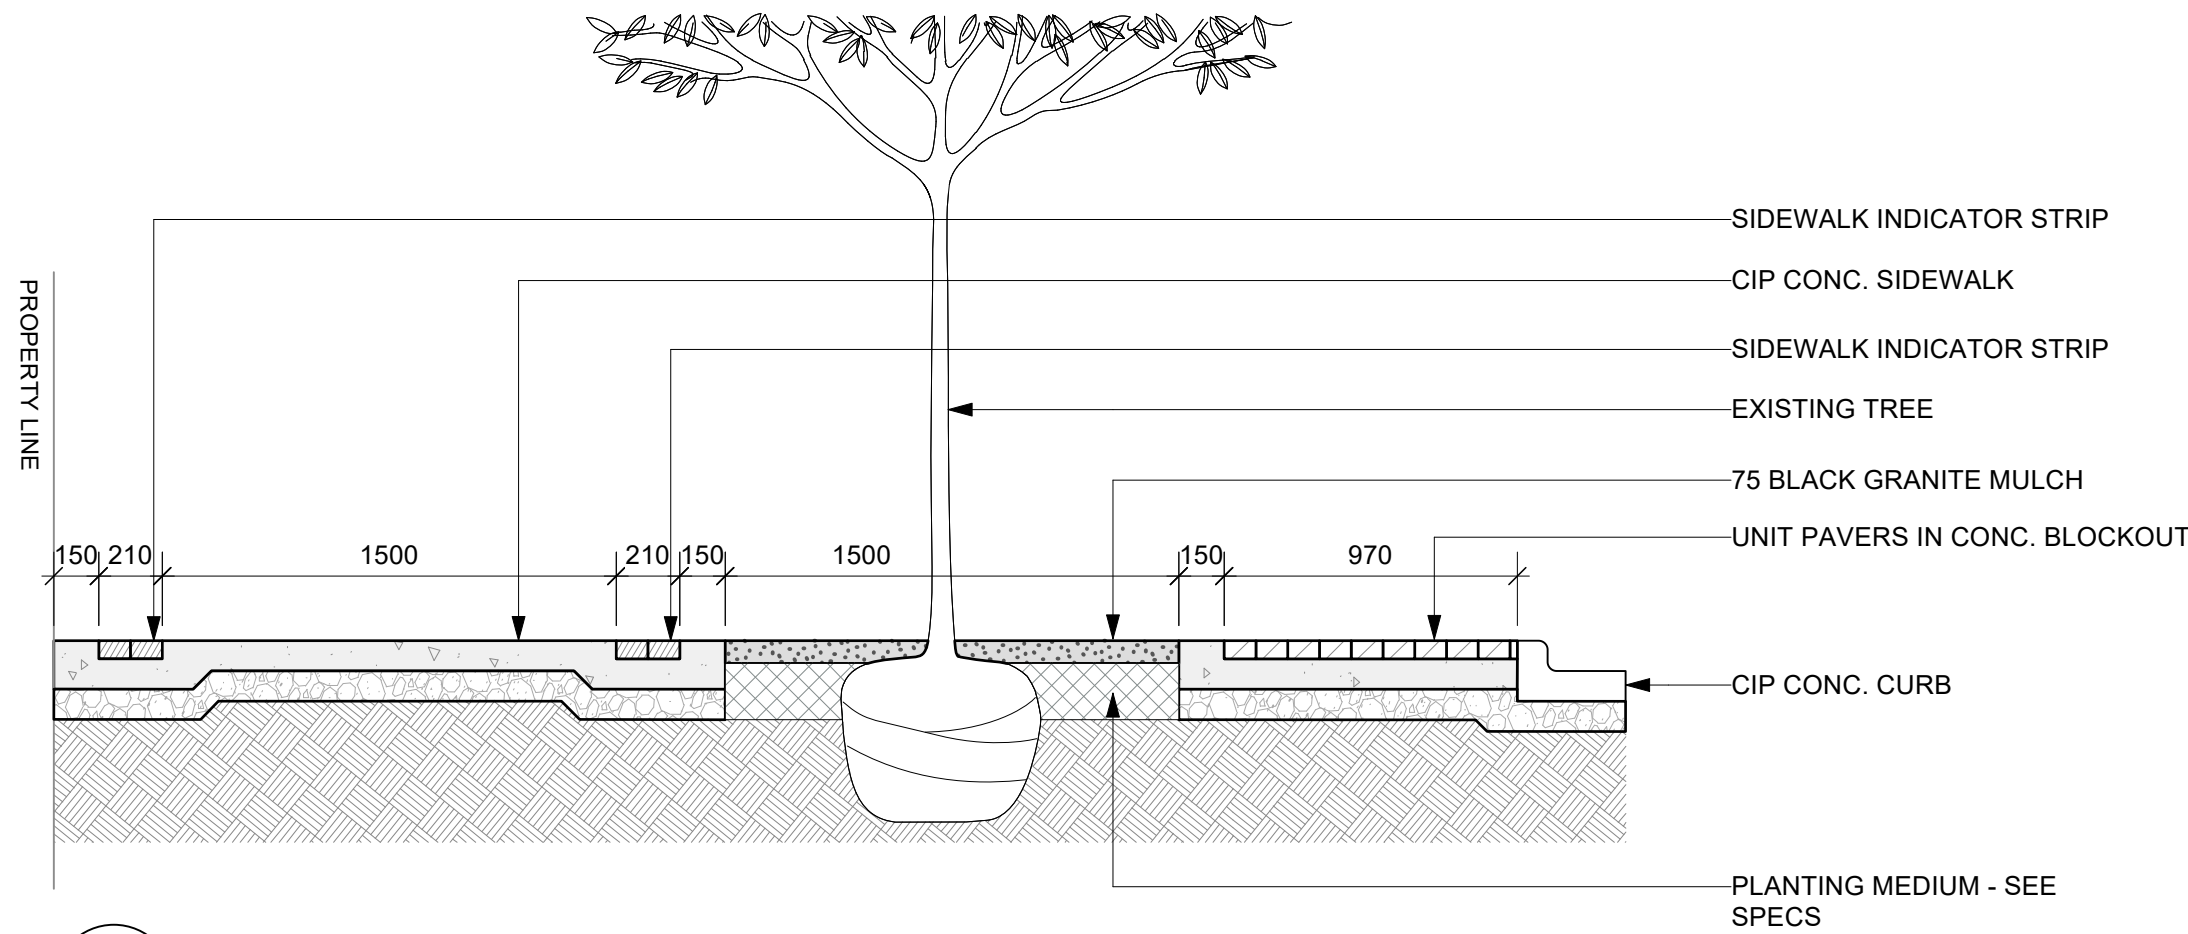


3 KENNEDY WEST SIDEWALK SECTION
L2.3 Scale: 1:25

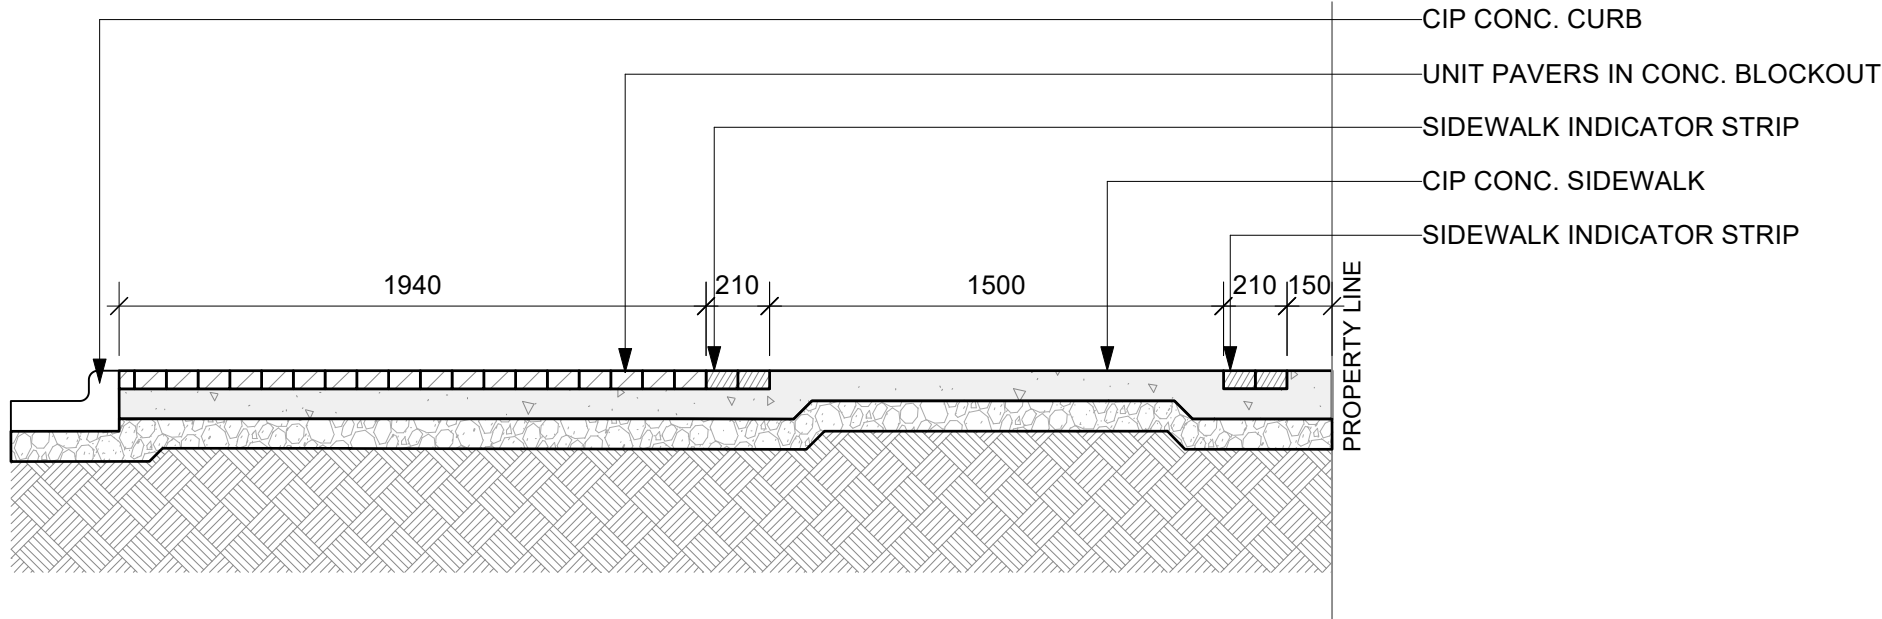

4 KENNEDY EAST SIDEWALK SECTION
L2.3 Scale: 1:25

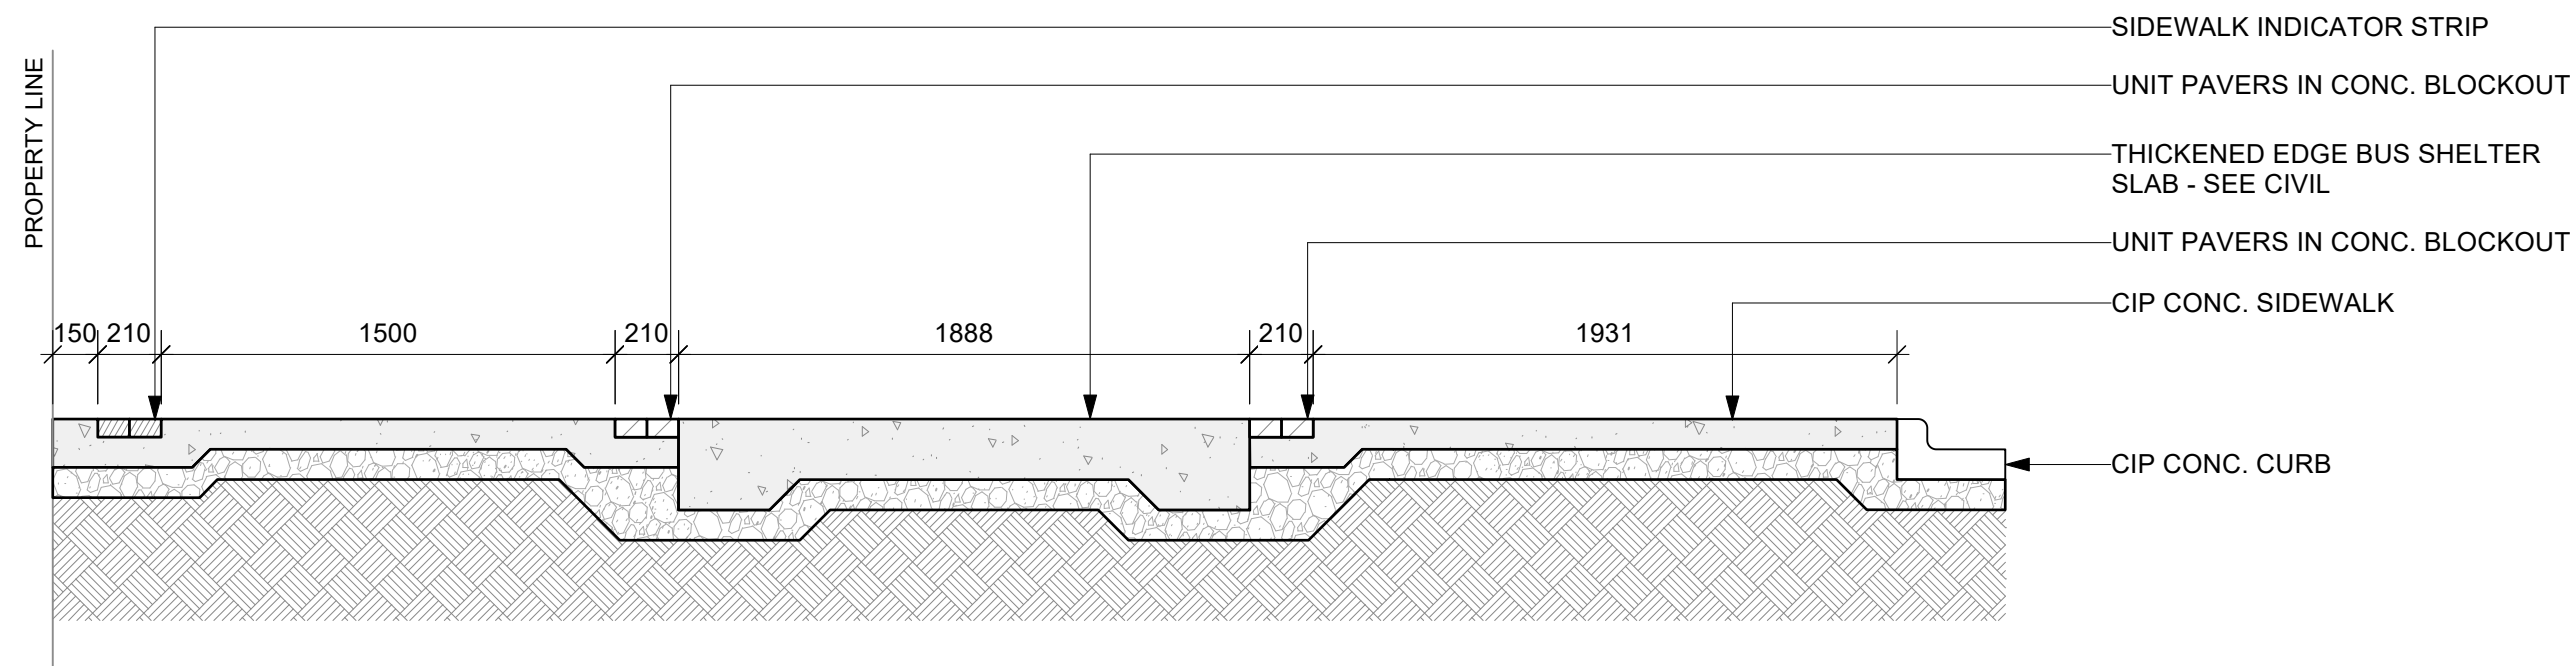

5 KENNEDY WEST SIDEWALK SECTION
L2.3 Scale: 1:25

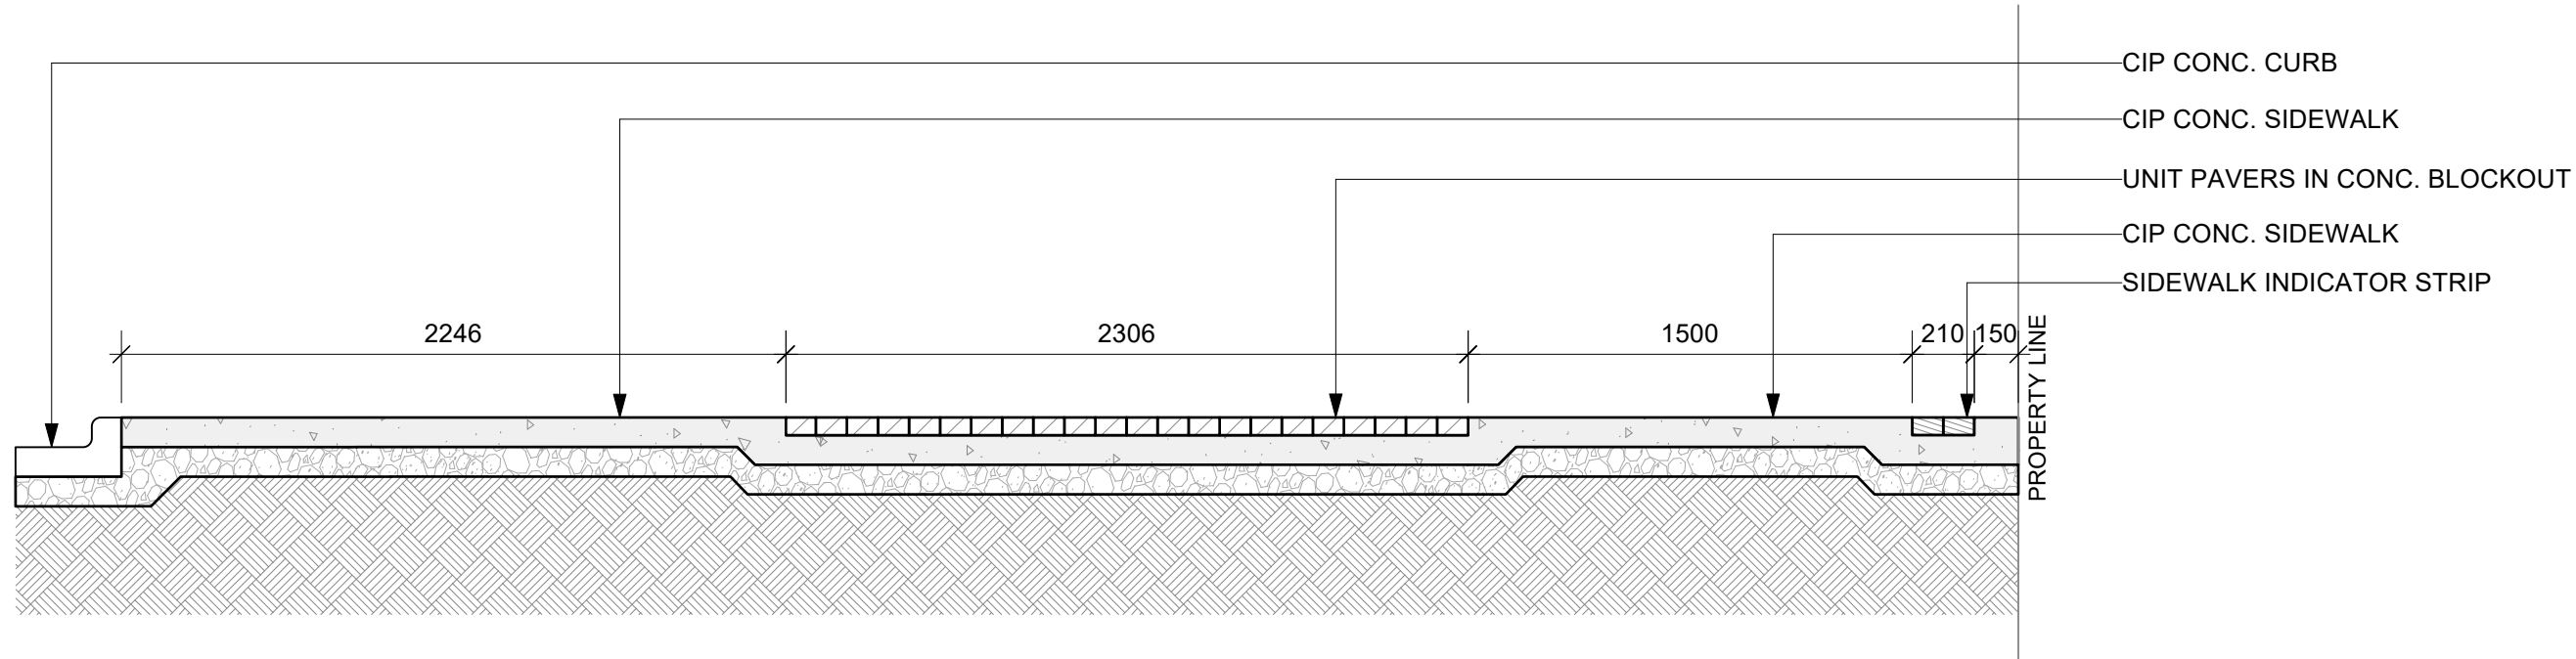

6 KENNEDY EAST SIDEWALK SECTION
L2.3 Scale: 1:25

Volumes05 PROJECT FILES\2025\05-074 Downtown Streets Implementation\07 CAD\25-074 Downtown Implementation.vwx

LOCATIONS APPROVED UNDERGROUND STRUCTURES				G.B.M. ELEV.				HTFC PLANNING & DESIGN 500-115 Burnakayne Avenue East Winnipeg, MB R3B 0R3 PHONE 204 946 9907 WEB htfc.mb.ca				ENGINEER'S SEAL JAMES HUDSON Member No. 186 2026-07-05 the manitoba association of landscape architects		THE CITY OF WINNIPEG PUBLIC WORKS DEPARTMENT ENGINEERING SERVICES DIVISION	
SIGNED BY: _____								DESIGNED BY JH		CHECKED BY JH		CITY DRAWING NUMBER P-3596-28		SHEET 28 OF 36	
SUPPLY UNDERGROUND STRUCTURES _____ DATE _____								DRAWN BY MRG/SW		APPROVED BY JH		DOWNTOWN STREETS IMPLEMENTATION		TENDER NO. 3-2026	
LOCATION OF UNDERGROUND STRUCTURES AS SHOWN ARE BASED ON THE BEST INFORMATION AVAILABLE BUT NO GUARANTEE IS GIVEN THAT ALL EXISTING UTILITIES ARE SHOWN OR THAT THE GIVEN LOCATIONS ARE EXACT CONFIRMATION OF EXISTENCE AND EXACT LOCATION OF ALL SERVICES MUST BE OBTAINED FROM THE INDIVIDUAL UTILITIES BEFORE PROCEEDING								HOR. SCALE AS NOTED		RELEASED FOR CONSTRUCTION		KENNEDY SECTIONS			
								VERTICAL AS NOTED				MATERIALS & PLANTING PLAN			
0 ISSUED FOR TENDER 2026-02-03 JH								DATE 2026-02-03		DATE -		CONSULTANT ACAD DWG. NO. L2.3			
NO. REVISIONS DATE BY															