
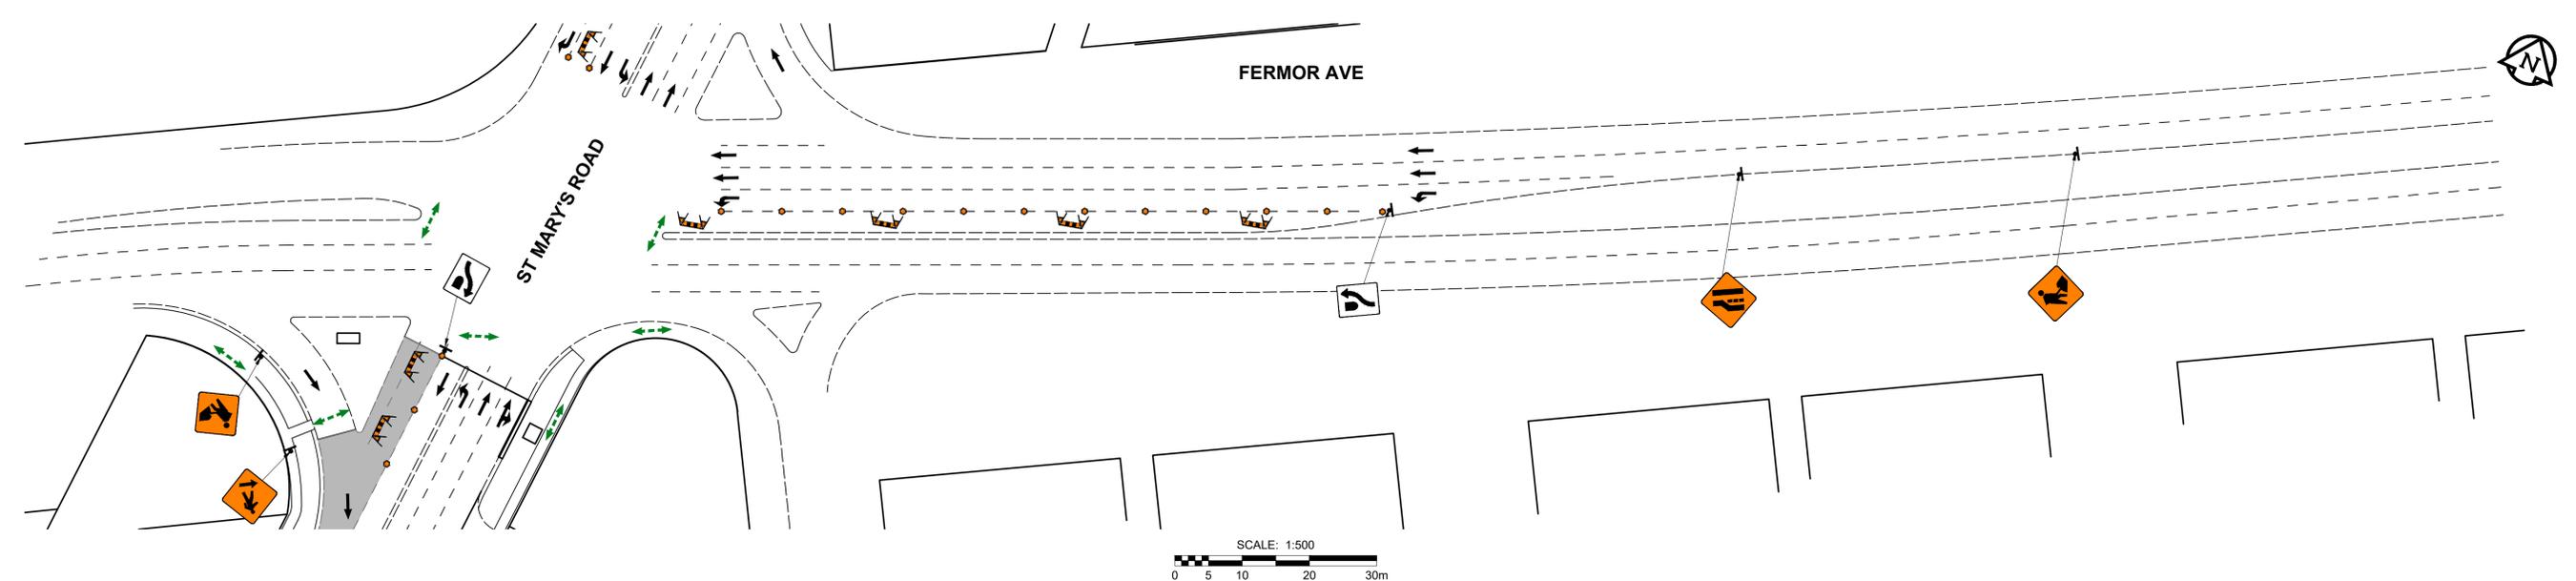
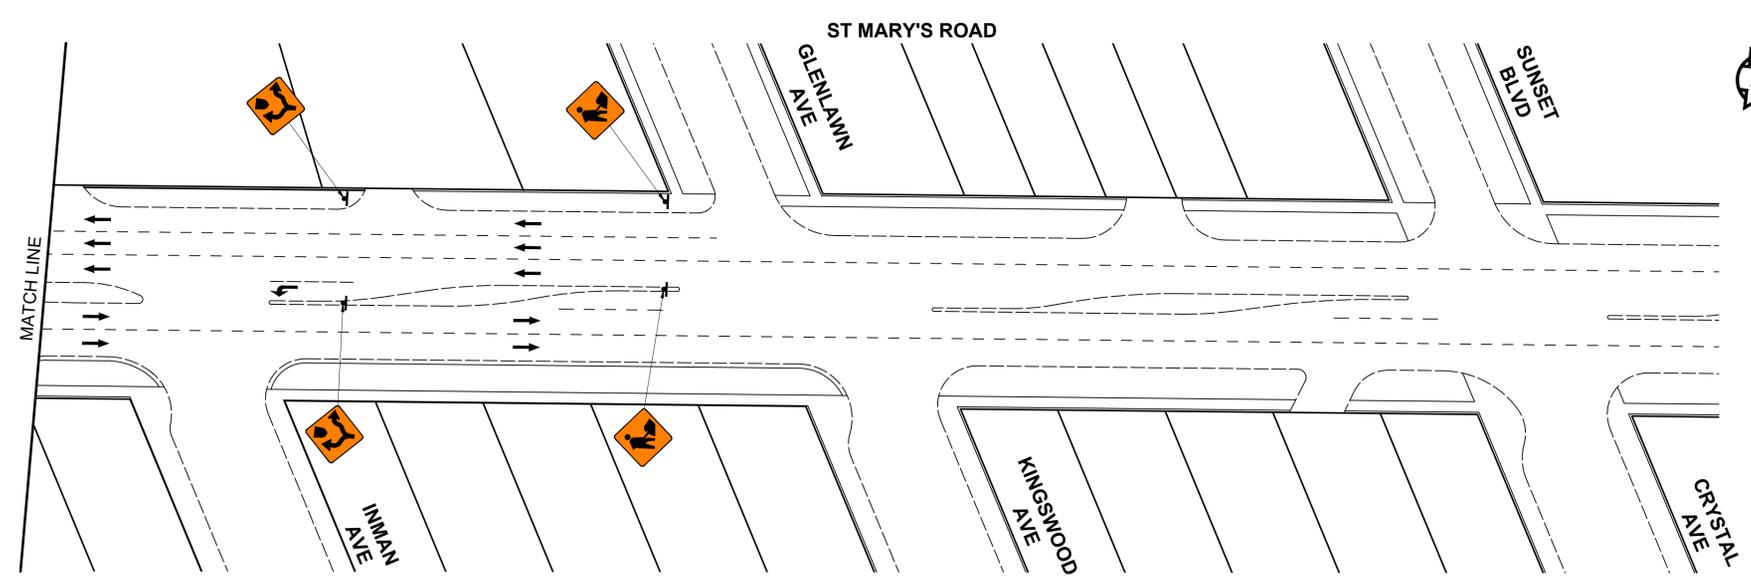


U:\1325010\0300_drawing\0302_drawing\0302 - St Marys - Staging and Traffic Signage - STAGE 3.dwg Last Saved: 31/12/2025 4:30 PM by dclane Plotted: 31/12/2025 4:40 PM by Liane Davis A1 SIZE 594mm x 841mm

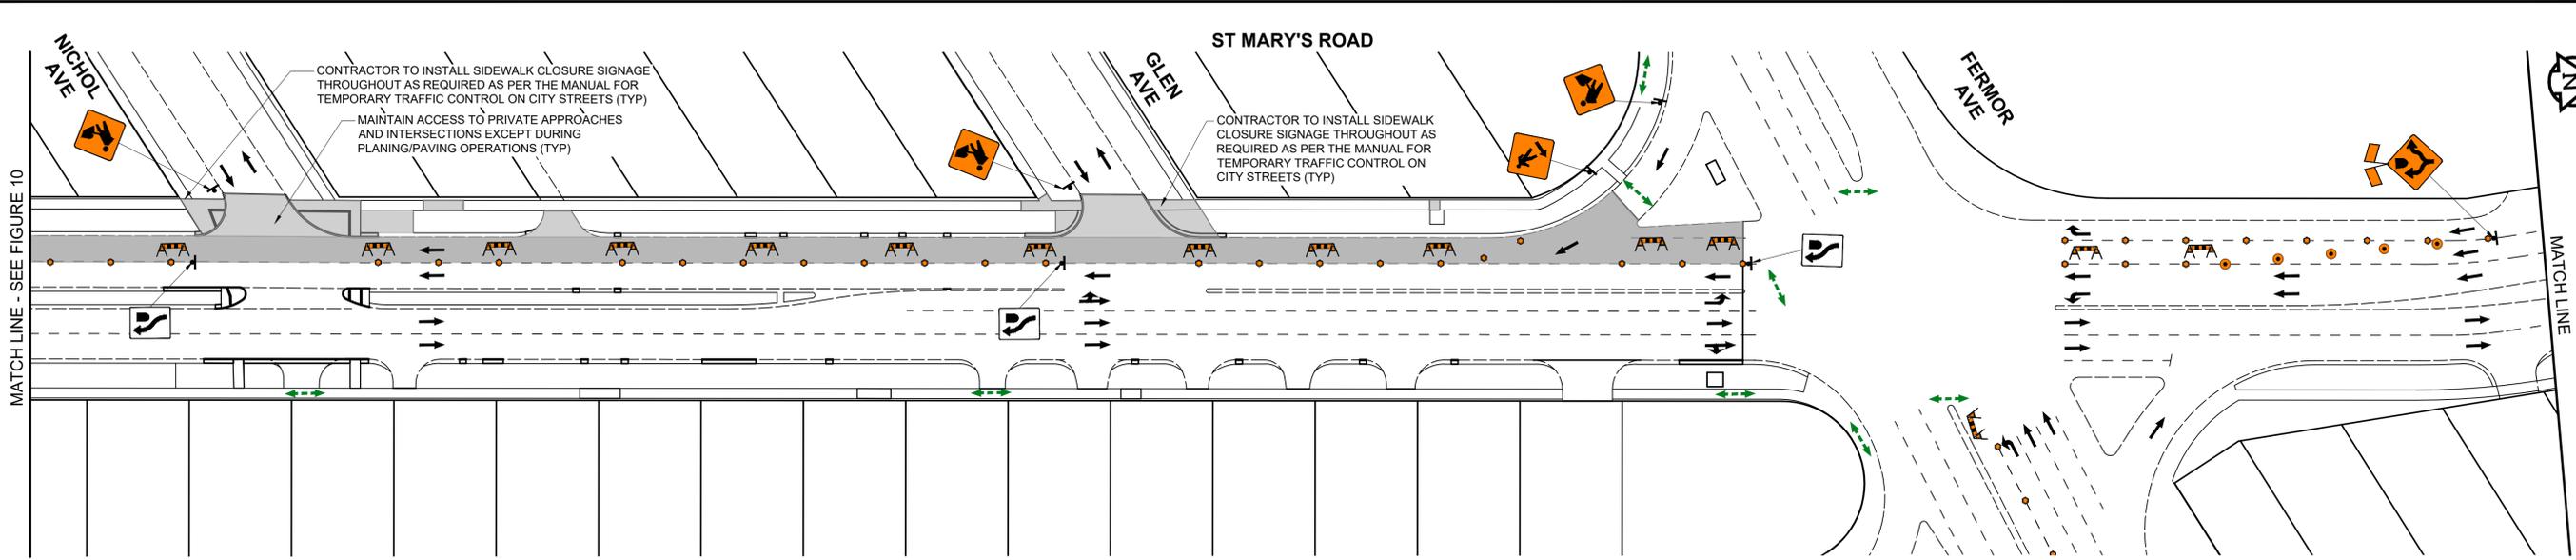

ISSUED FOR TENDER - ADDENDUM 1

PHASE 2 - STAGE 3 - SOUTHBOUND GUTTER LANES (2 OF 2)
FIGURE 11

THE CITY OF WINNIPEG
2026 REGIONAL STREETS RENEWAL
ST MARY'S ROAD REHABILITATION - ABINOJII MIKANAH TO FERMOR AVENUE
TRAFFIC STAGING & SIGNAGE

VERSION 2.1