
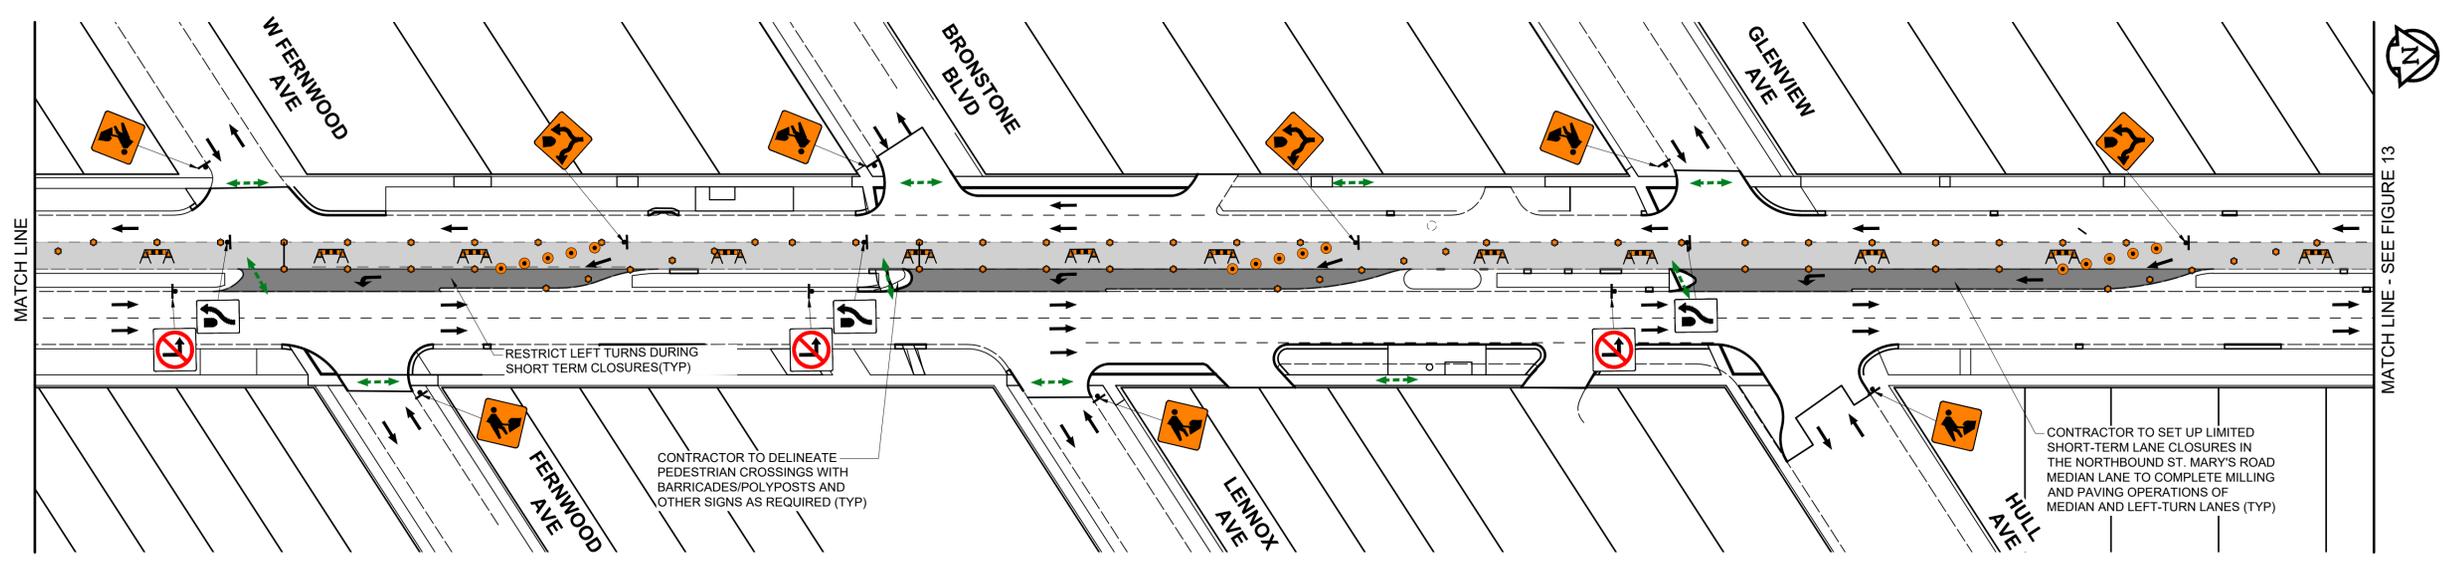


U:\1235010\0300\_drawing\0302\_drawing\0302\_sht4\_02\_01.dwg - Last Saved: 31/12/2025 4:15 PM by diane - Printed: 31/12/2025 4:40 PM by Lane, Dave

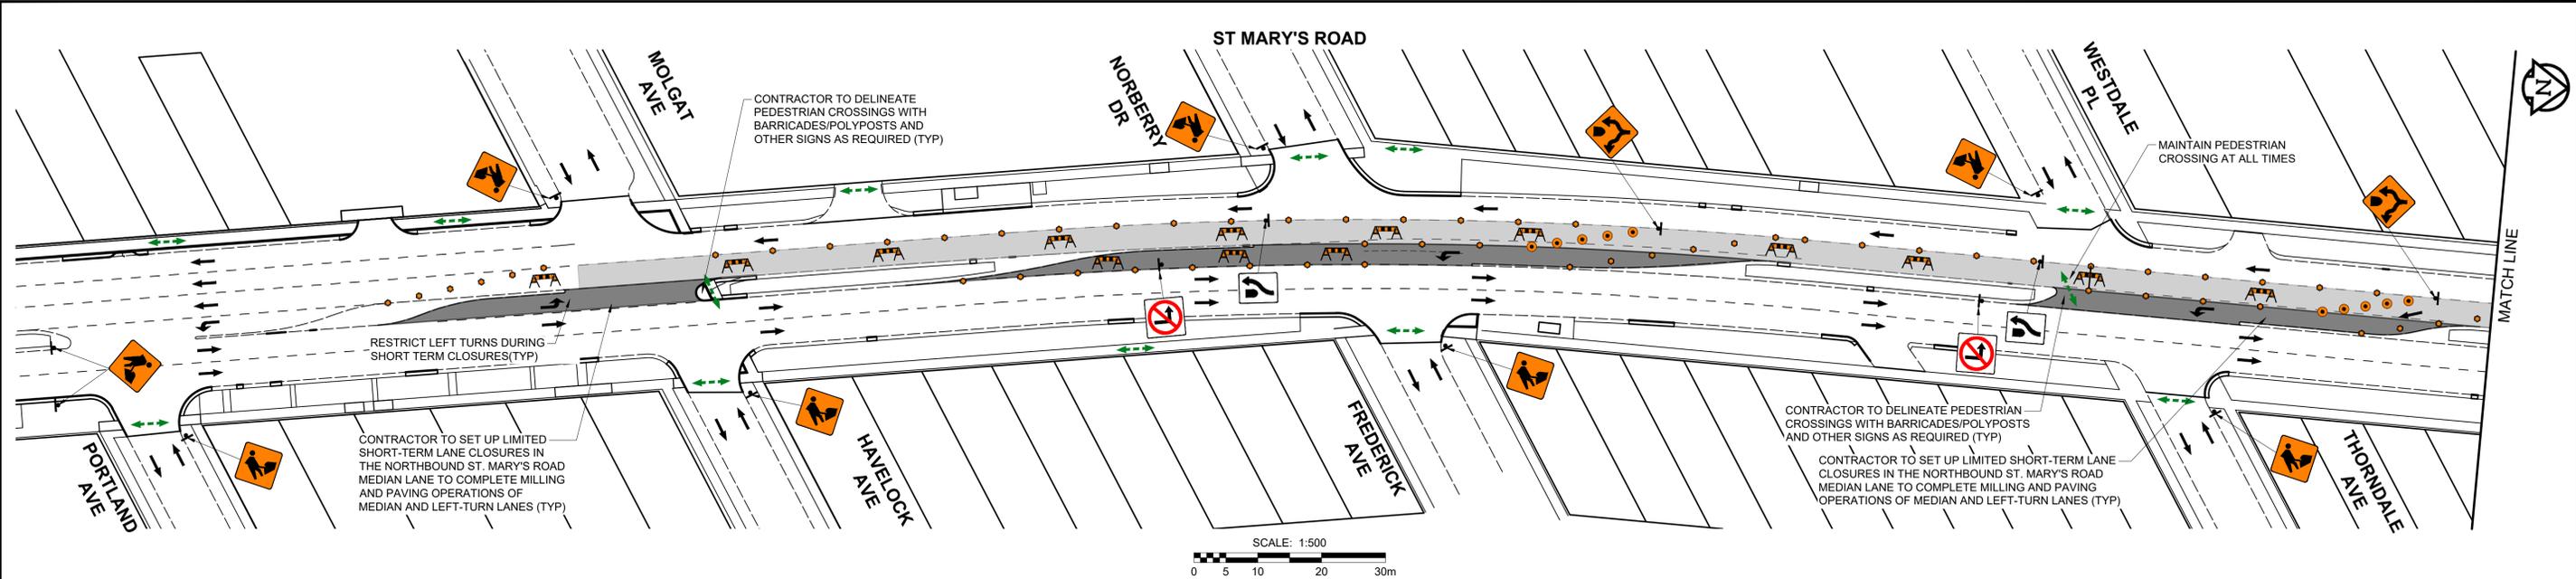

ISSUED FOR TENDER - ADDENDUM 1

PHASE 2 - STAGE 4 - SOUTHBOUND MEDIAN LANES (1 OF 2)  
FIGURE 12

THE CITY OF WINNIPEG  
2026 REGIONAL STREETS RENEWAL  
ST MARY'S ROAD REHABILITATION - ABINOJII MIKANAH TO FERMOR AVENUE  
TRAFFIC STAGING & SIGNAGE  
VERSION 2.1