
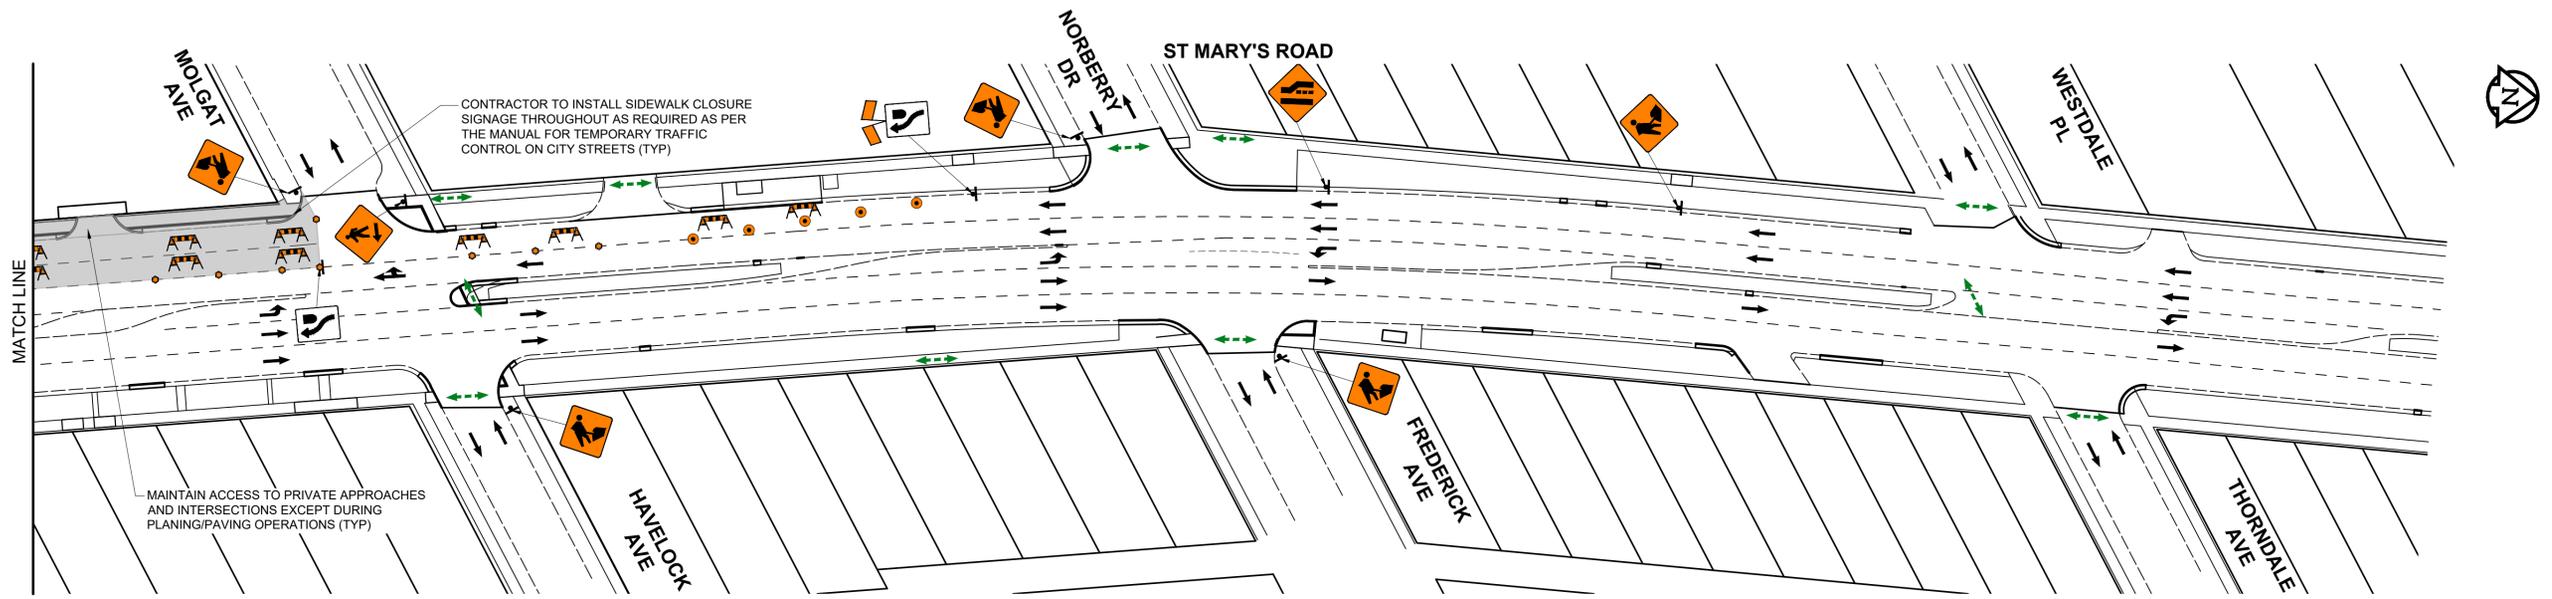
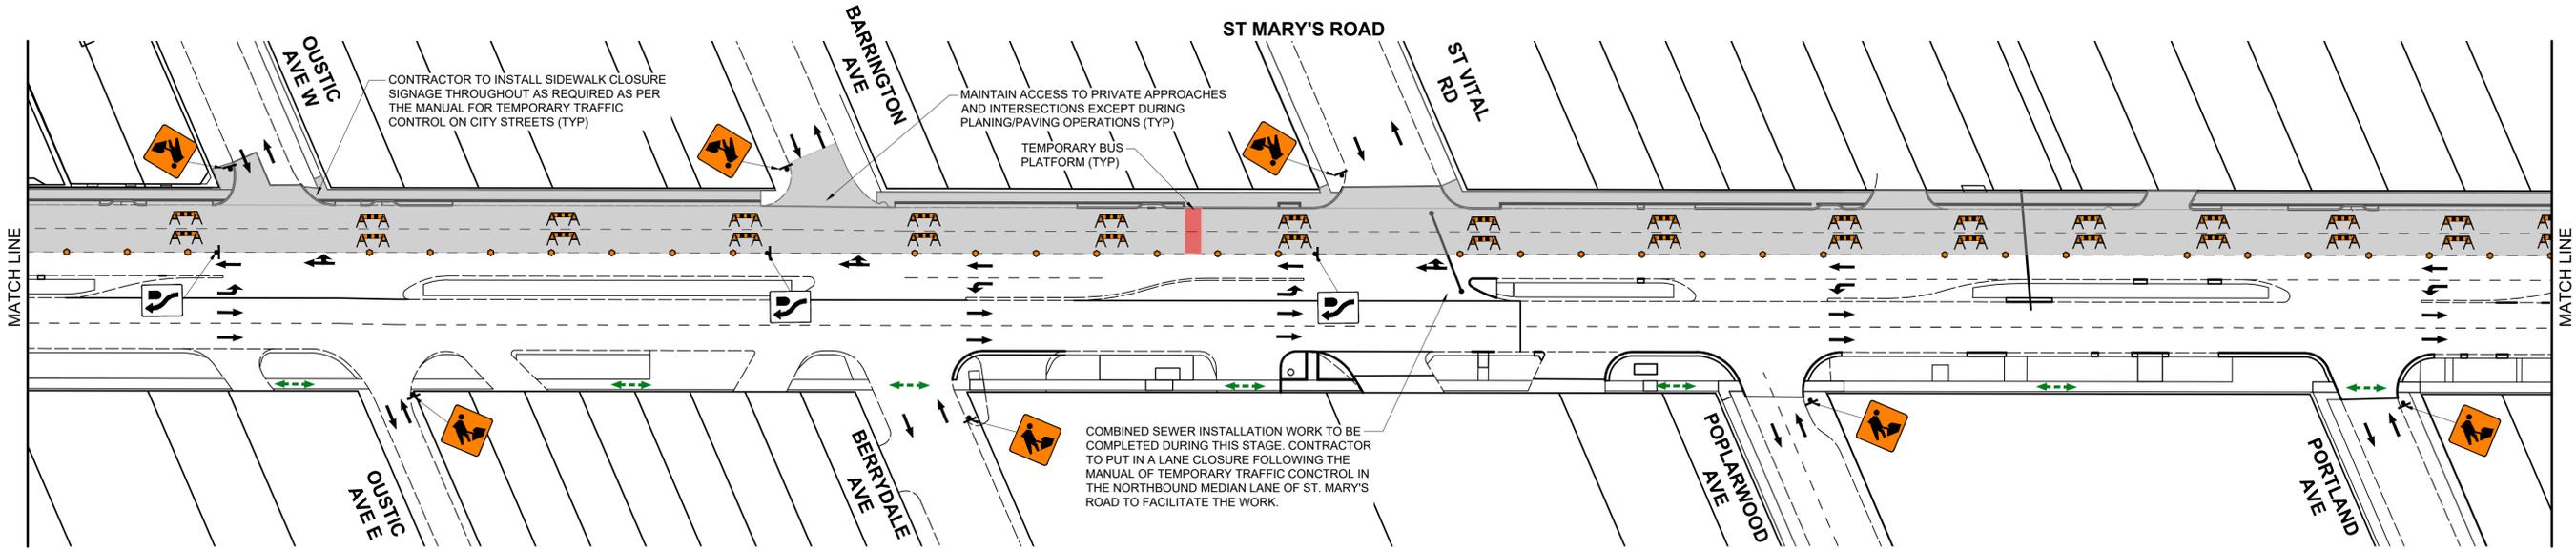


U:\1235010\0300_drawing\0302_drawing\0302_shtet_flec02_civ02_010100 - St Marys - Staging and Traffic Signage - STAGE 5.dwg Last Saved: 31/12/2025 4:16 PM by diane Plotted: 31/12/2025 4:40 PM by Liana Dave A1 SIZE (841mm x 641mm)

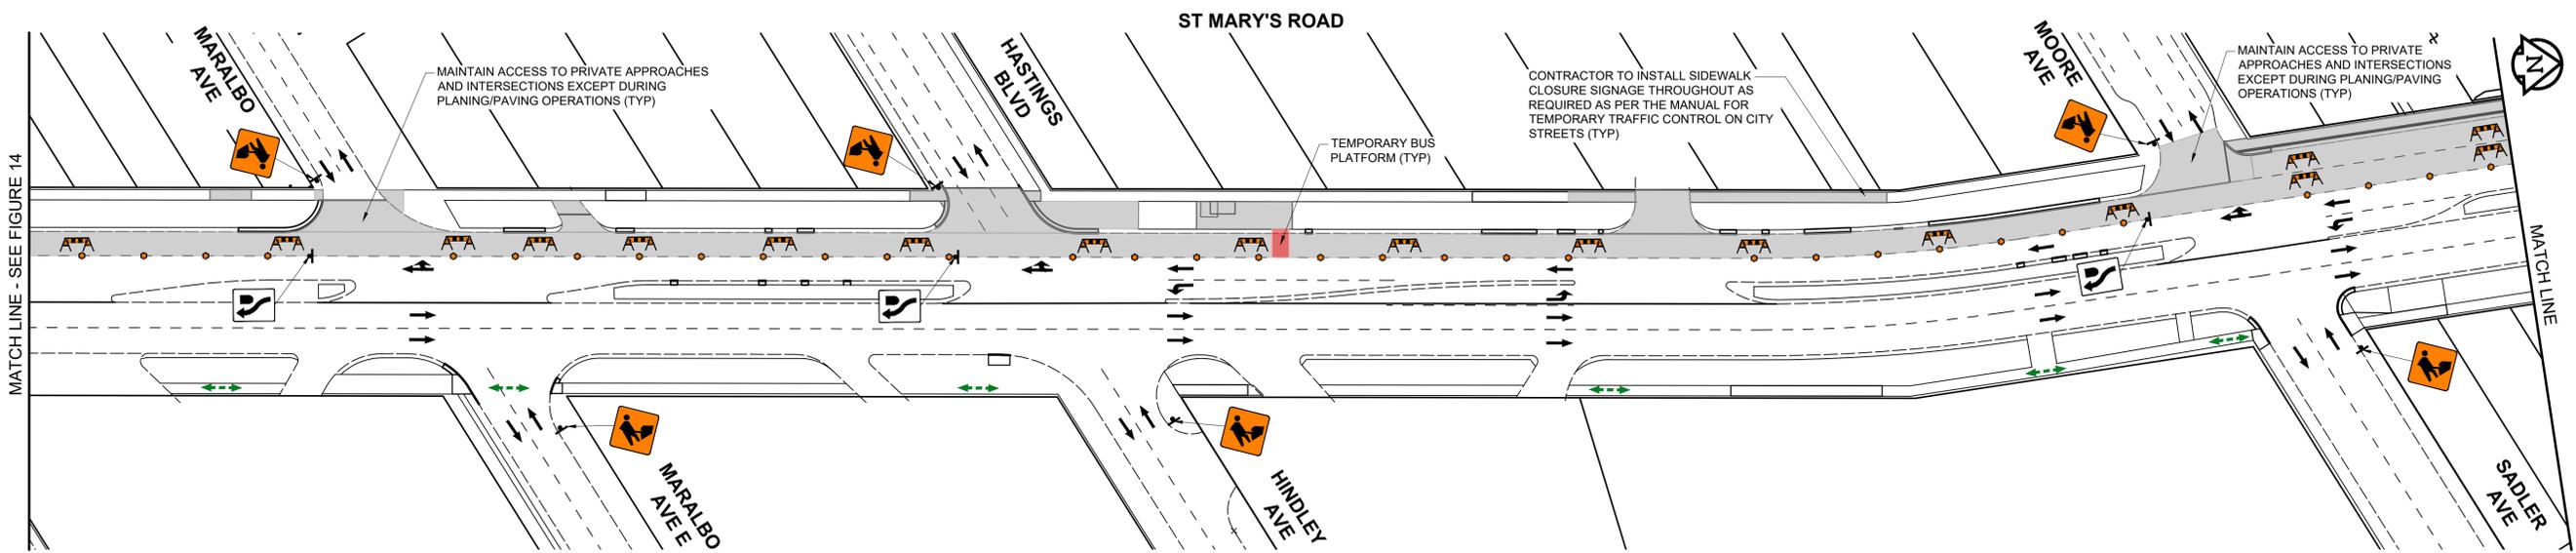

ISSUED FOR TENDER - ADDENDUM 1

PHASE 3 - STAGE 5 - SOUTHBOUND GUTTER LANES (2 OF 3)
FIGURE 15

THE CITY OF WINNIPEG
2026 REGIONAL STREETS RENEWAL
ST MARY'S ROAD REHABILITATION - ABINOJII MIKANAH TO FERMOR AVENUE
TRAFFIC STAGING & SIGNAGE

VERSION 2.1