
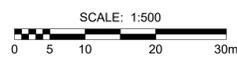


U:\1235010\0300\_drawing\0302\_drawing\0302\_sht5\02\_sht5.dwg - St Marys - Staging and Traffic Signage - STAGE 5.dwg - Last Saved: 31/12/2025 4:16 PM by diane - Printed: 31/12/2025 4:40 PM by Lane, Dave

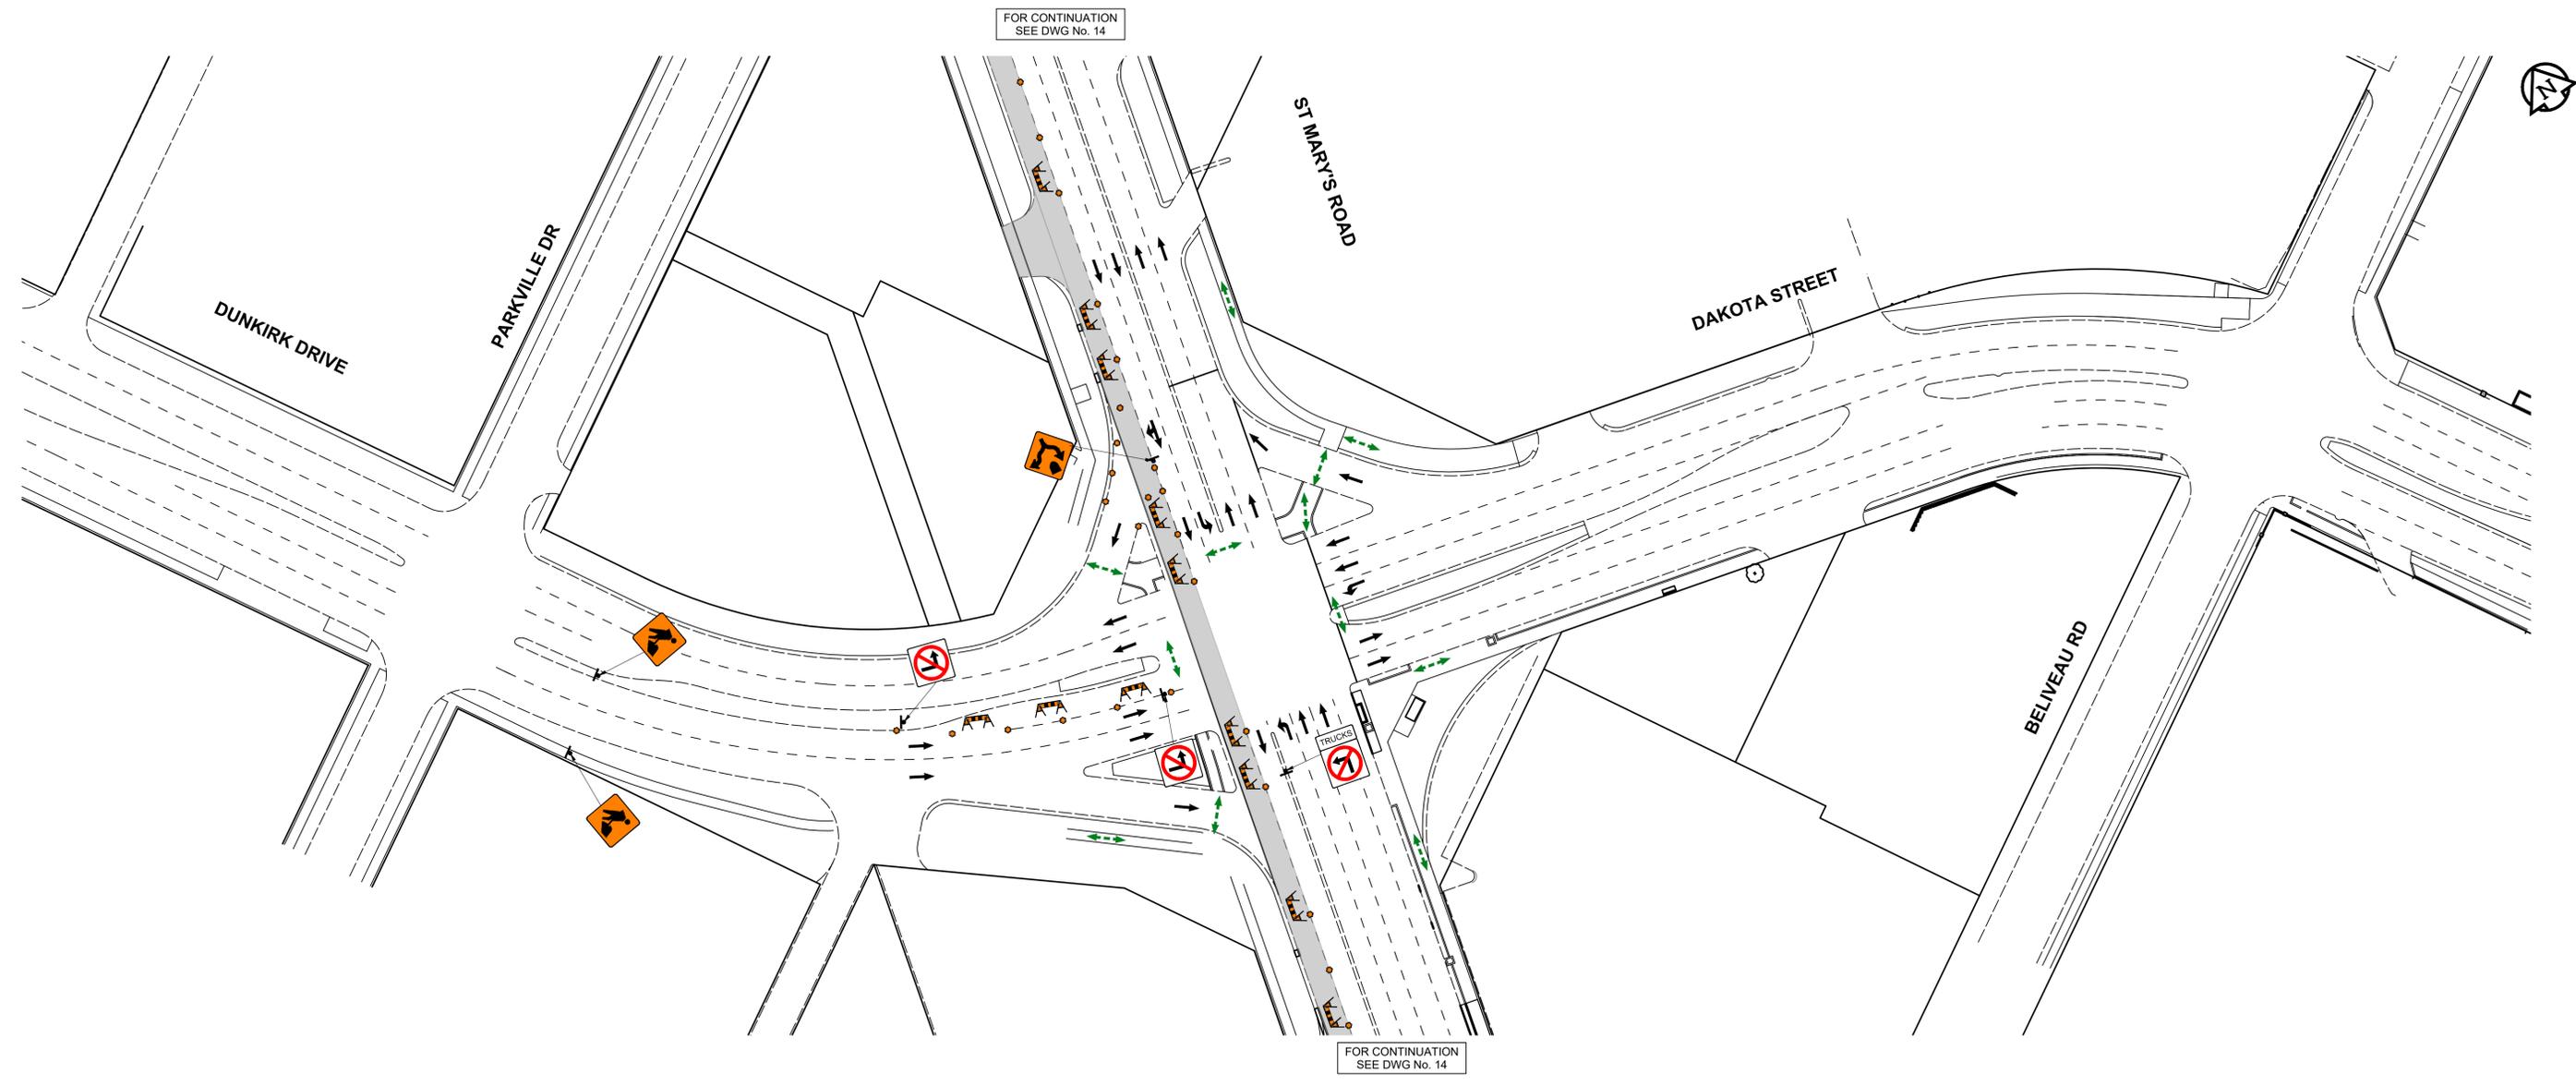

ISSUED FOR TENDER - ADDENDUM 1

PHASE 3 - STAGE 5 - SOUTHBOUND GUTTER LANES (3 OF 3)  
FIGURE 16

THE CITY OF WINNIPEG  
2026 REGIONAL STREETS RENEWAL  
ST MARY'S ROAD REHABILITATION - ABINOJII MIKANAH TO FERMOR AVENUE  
TRAFFIC STAGING & SIGNAGE

VERSION 2.1