
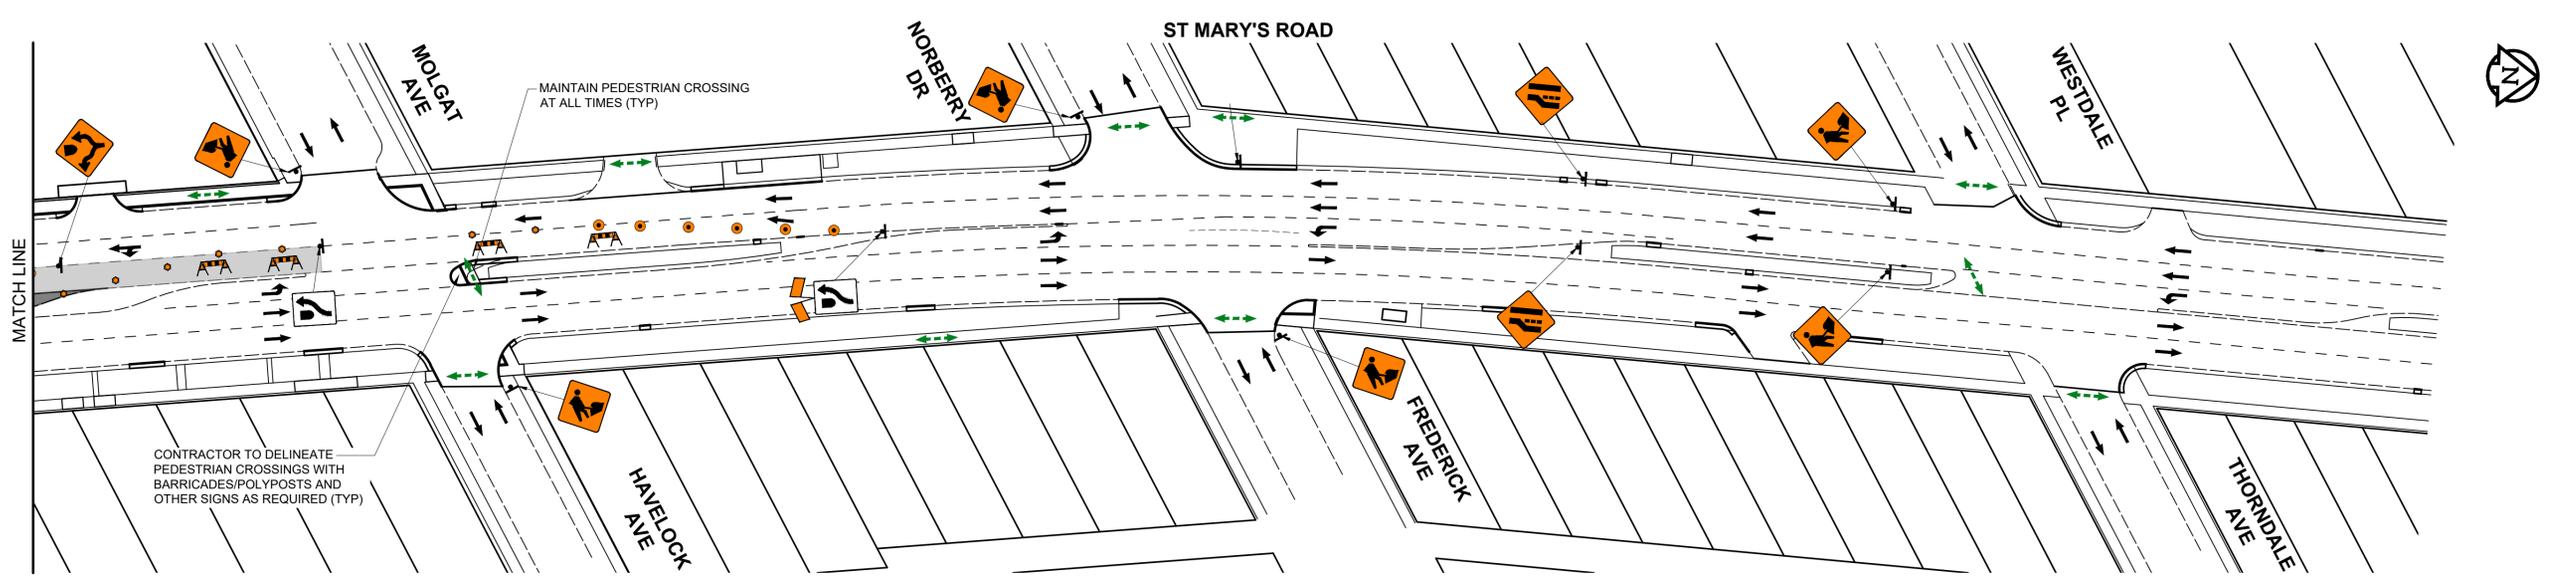
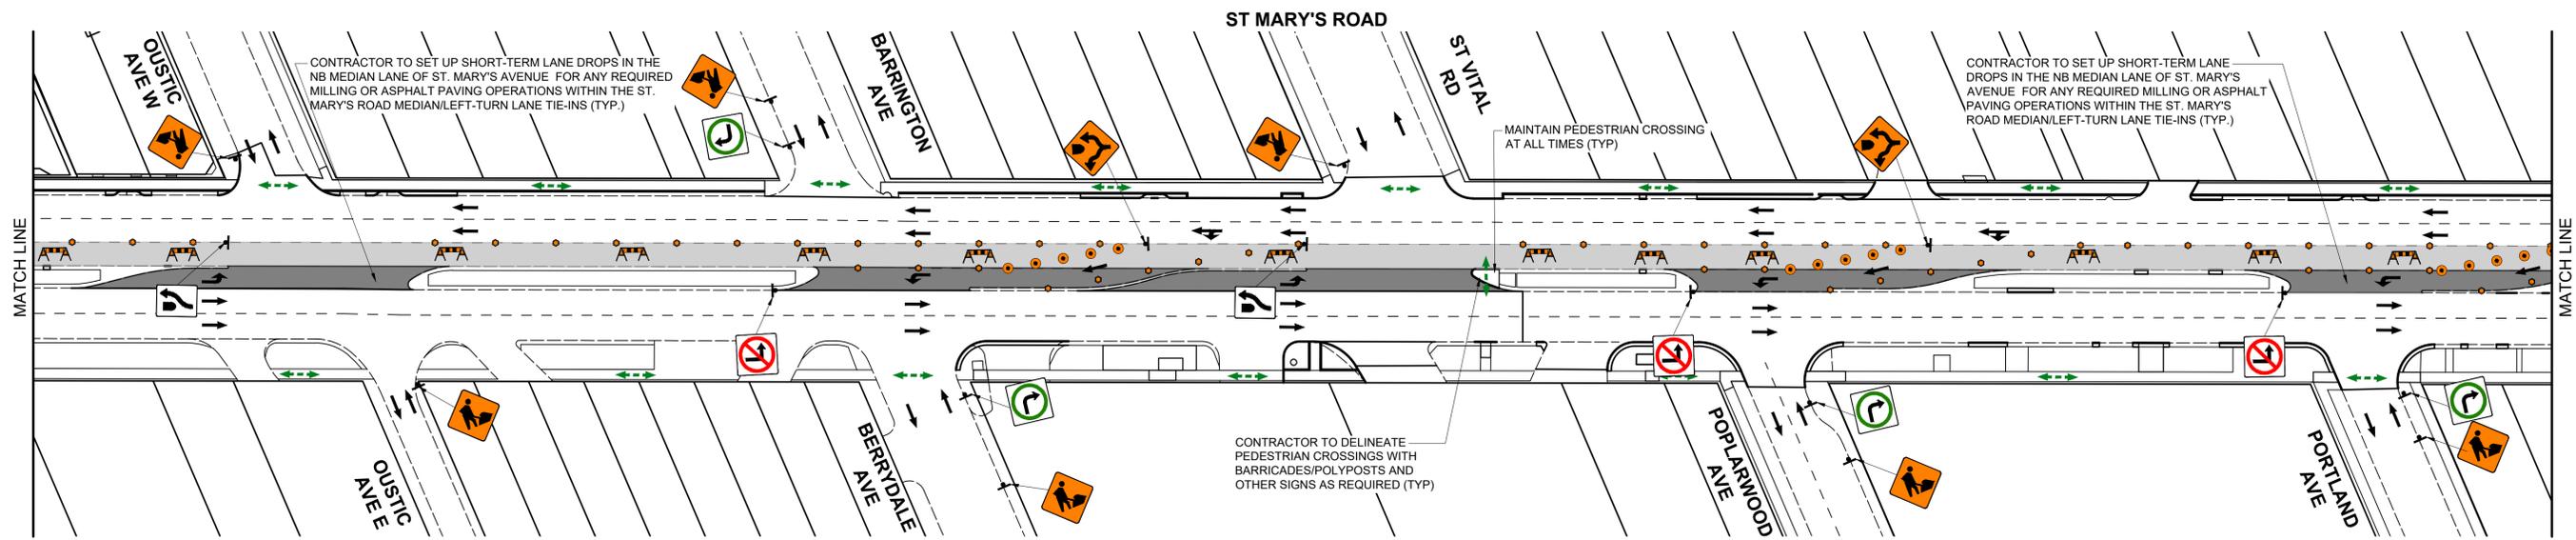


U:\1235010\0300_drawing\0302_drawing\0302 - St Marys - Staging and Traffic Signage - STAGE 6.dwg Last Saved: 31/12/2025 4:22 PM by: diane Plotted: 31/12/2025 4:40 PM by: Liana Dave
A1 SIZE: 594mm x 841mm

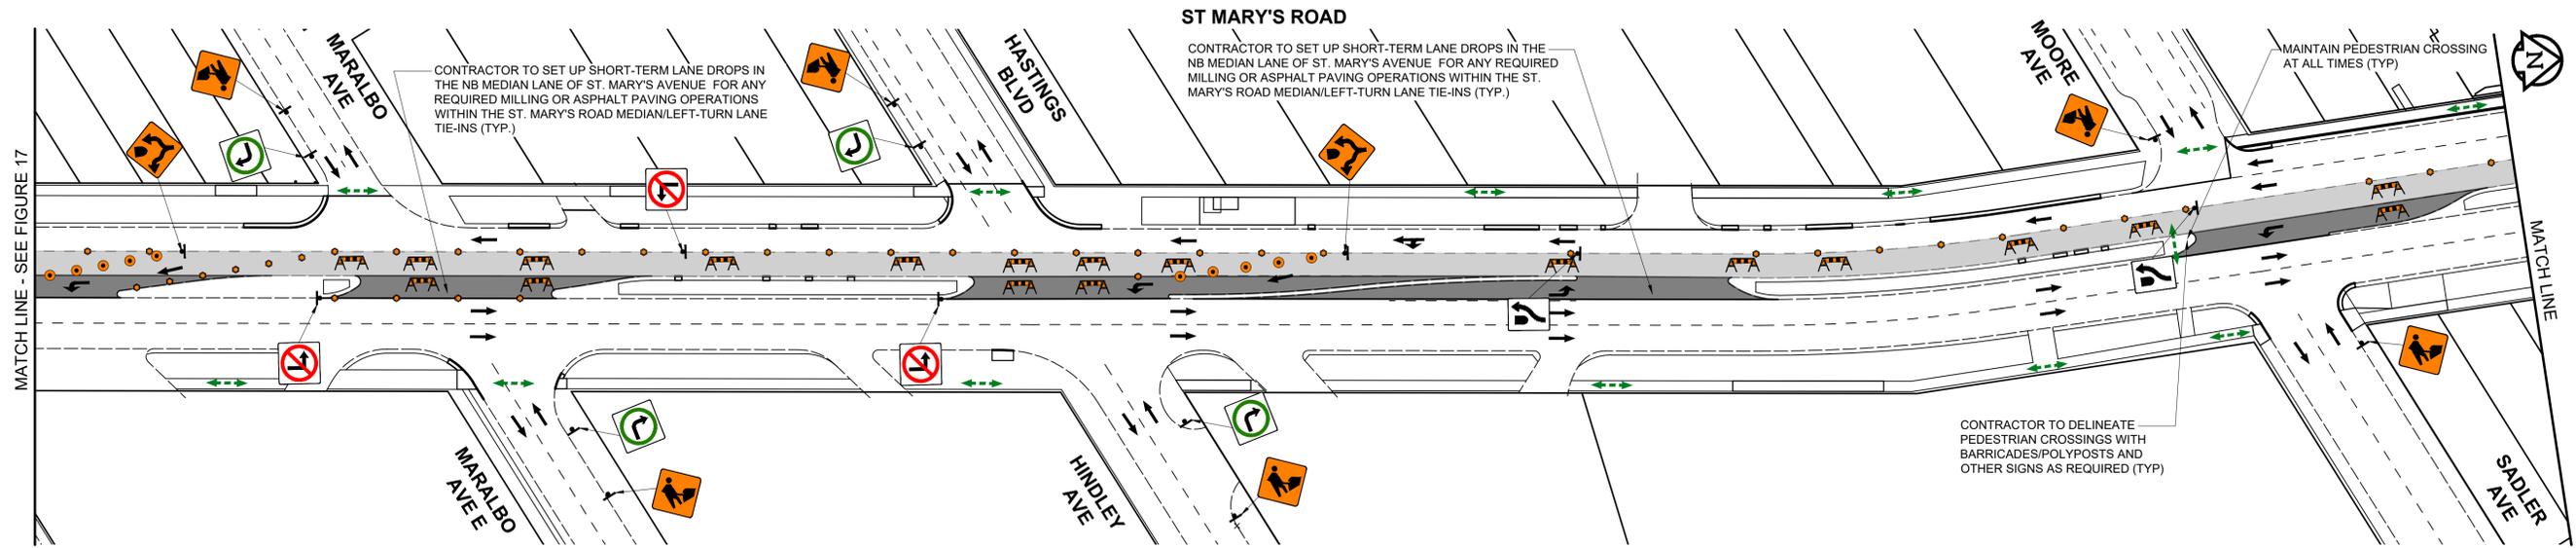

ISSUED FOR TENDER - ADDENDUM 1

PHASE 3 - STAGE 6 - SOUTHBOUND MEDIAN LANES (2 OF 3)
FIGURE 18

THE CITY OF WINNIPEG
2026 REGIONAL STREETS RENEWAL
ST MARY'S ROAD REHABILITATION - ABINOJII MIKANAH TO FERMORE AVENUE
TRAFFIC STAGING & SIGNAGE

VERSION 2.1