
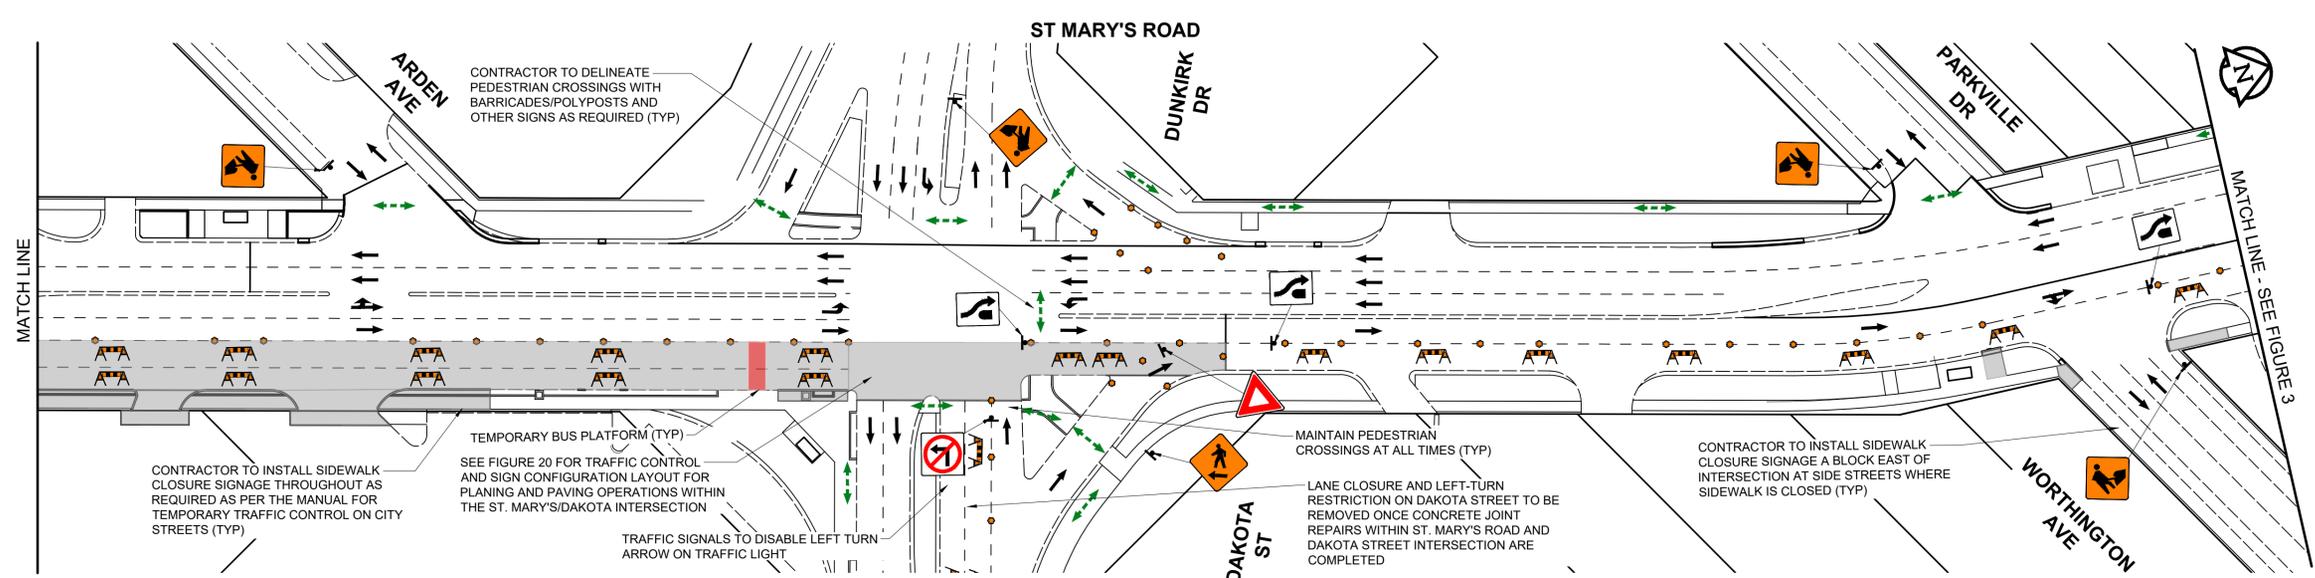
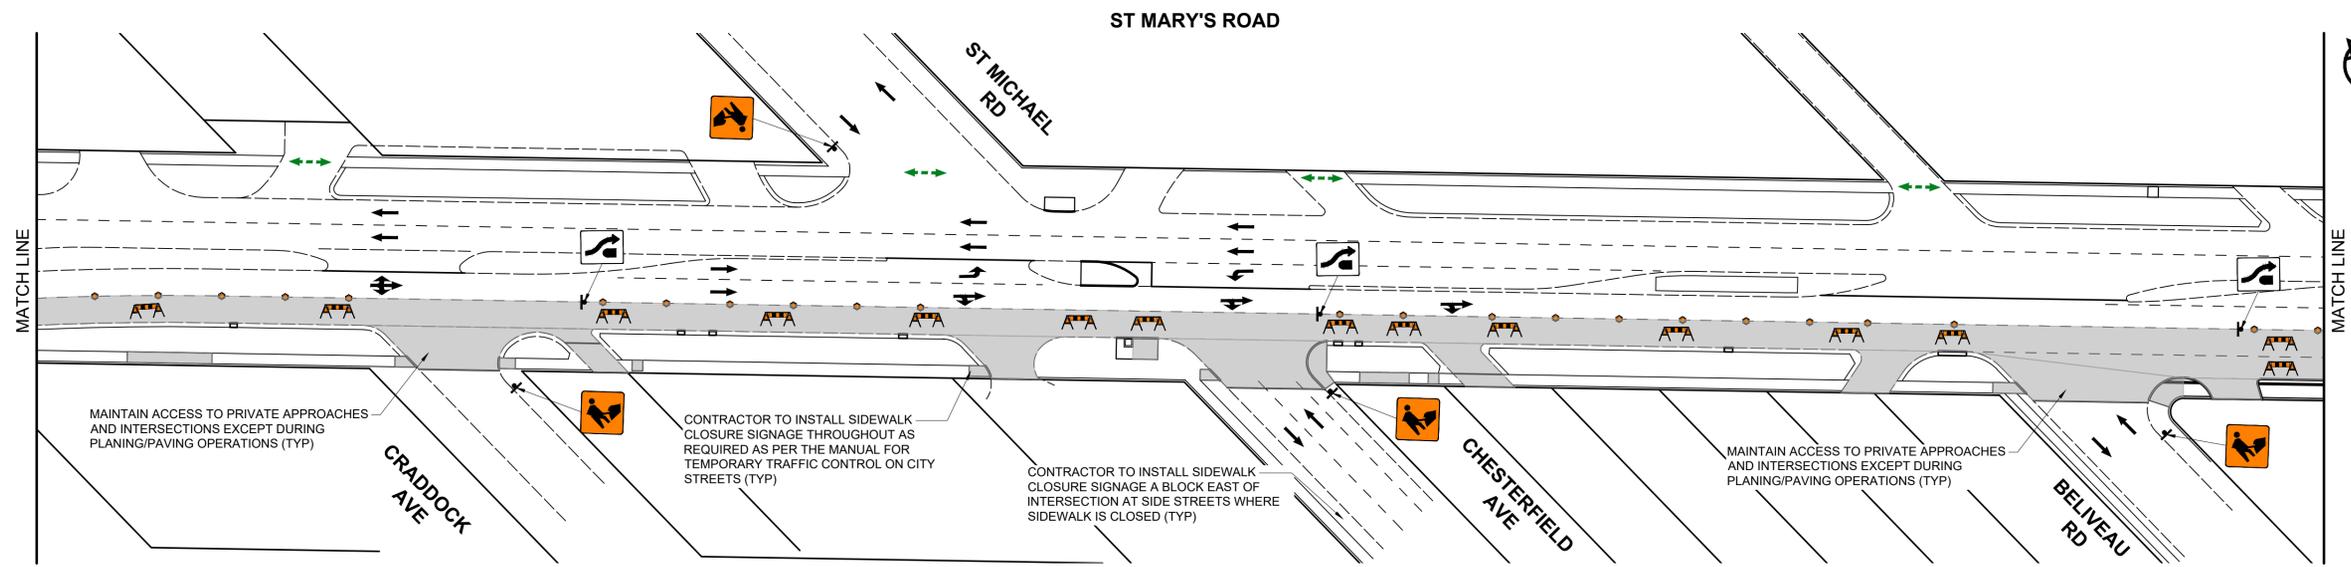


U:\123501010\0300_drawing\0302_drawing\0302_Stage1 and Traffic Staging - ST Marys - Staging and Traffic Staging - STAGE 1 - Northbound Gutter Lanes (1 of 4) - 31112028.dwg
Last Saved: 31/11/2028 4:02 PM by diane
Printed: 31/11/2028 4:38 PM by Lane, Dave
A1 SIZE 594mm x 841mm

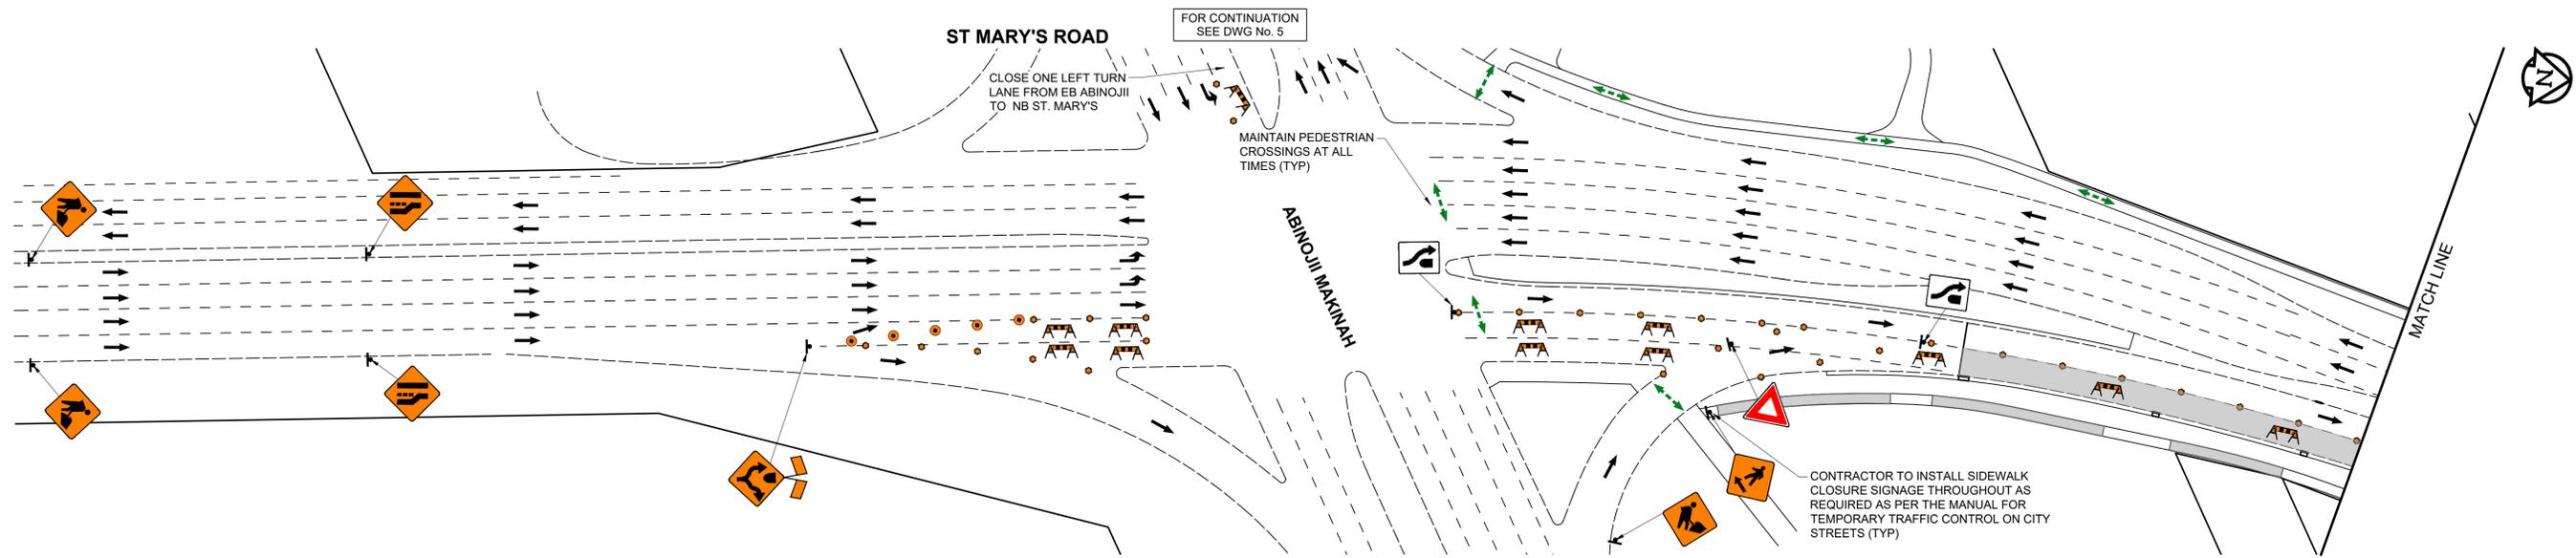

ISSUED FOR TENDER - ADDENDUM 1

PHASE 1 - STAGE 1 - NORTHBOUND GUTTER LANES (1 OF 4)
FIGURE 2

THE CITY OF WINNIPEG
2026 REGIONAL STREETS RENEWAL
ST MARY'S ROAD REHABILITATION - ABINOJII MIKANAH TO FERMOR AVENUE
TRAFFIC STAGING & SIGNAGE

VERSION 2.1