


U:\1325010\0300_drawing\0302_drawing\0302_drawing\0302 - St Marys - Staging and Traffic Signage - STAGE 7.dwg Last Saved: 31/12/2025 4:21 PM by diane Printed: 31/12/2025 4:40 PM by Liane Davis A1 SIZE 594mm x 841mm

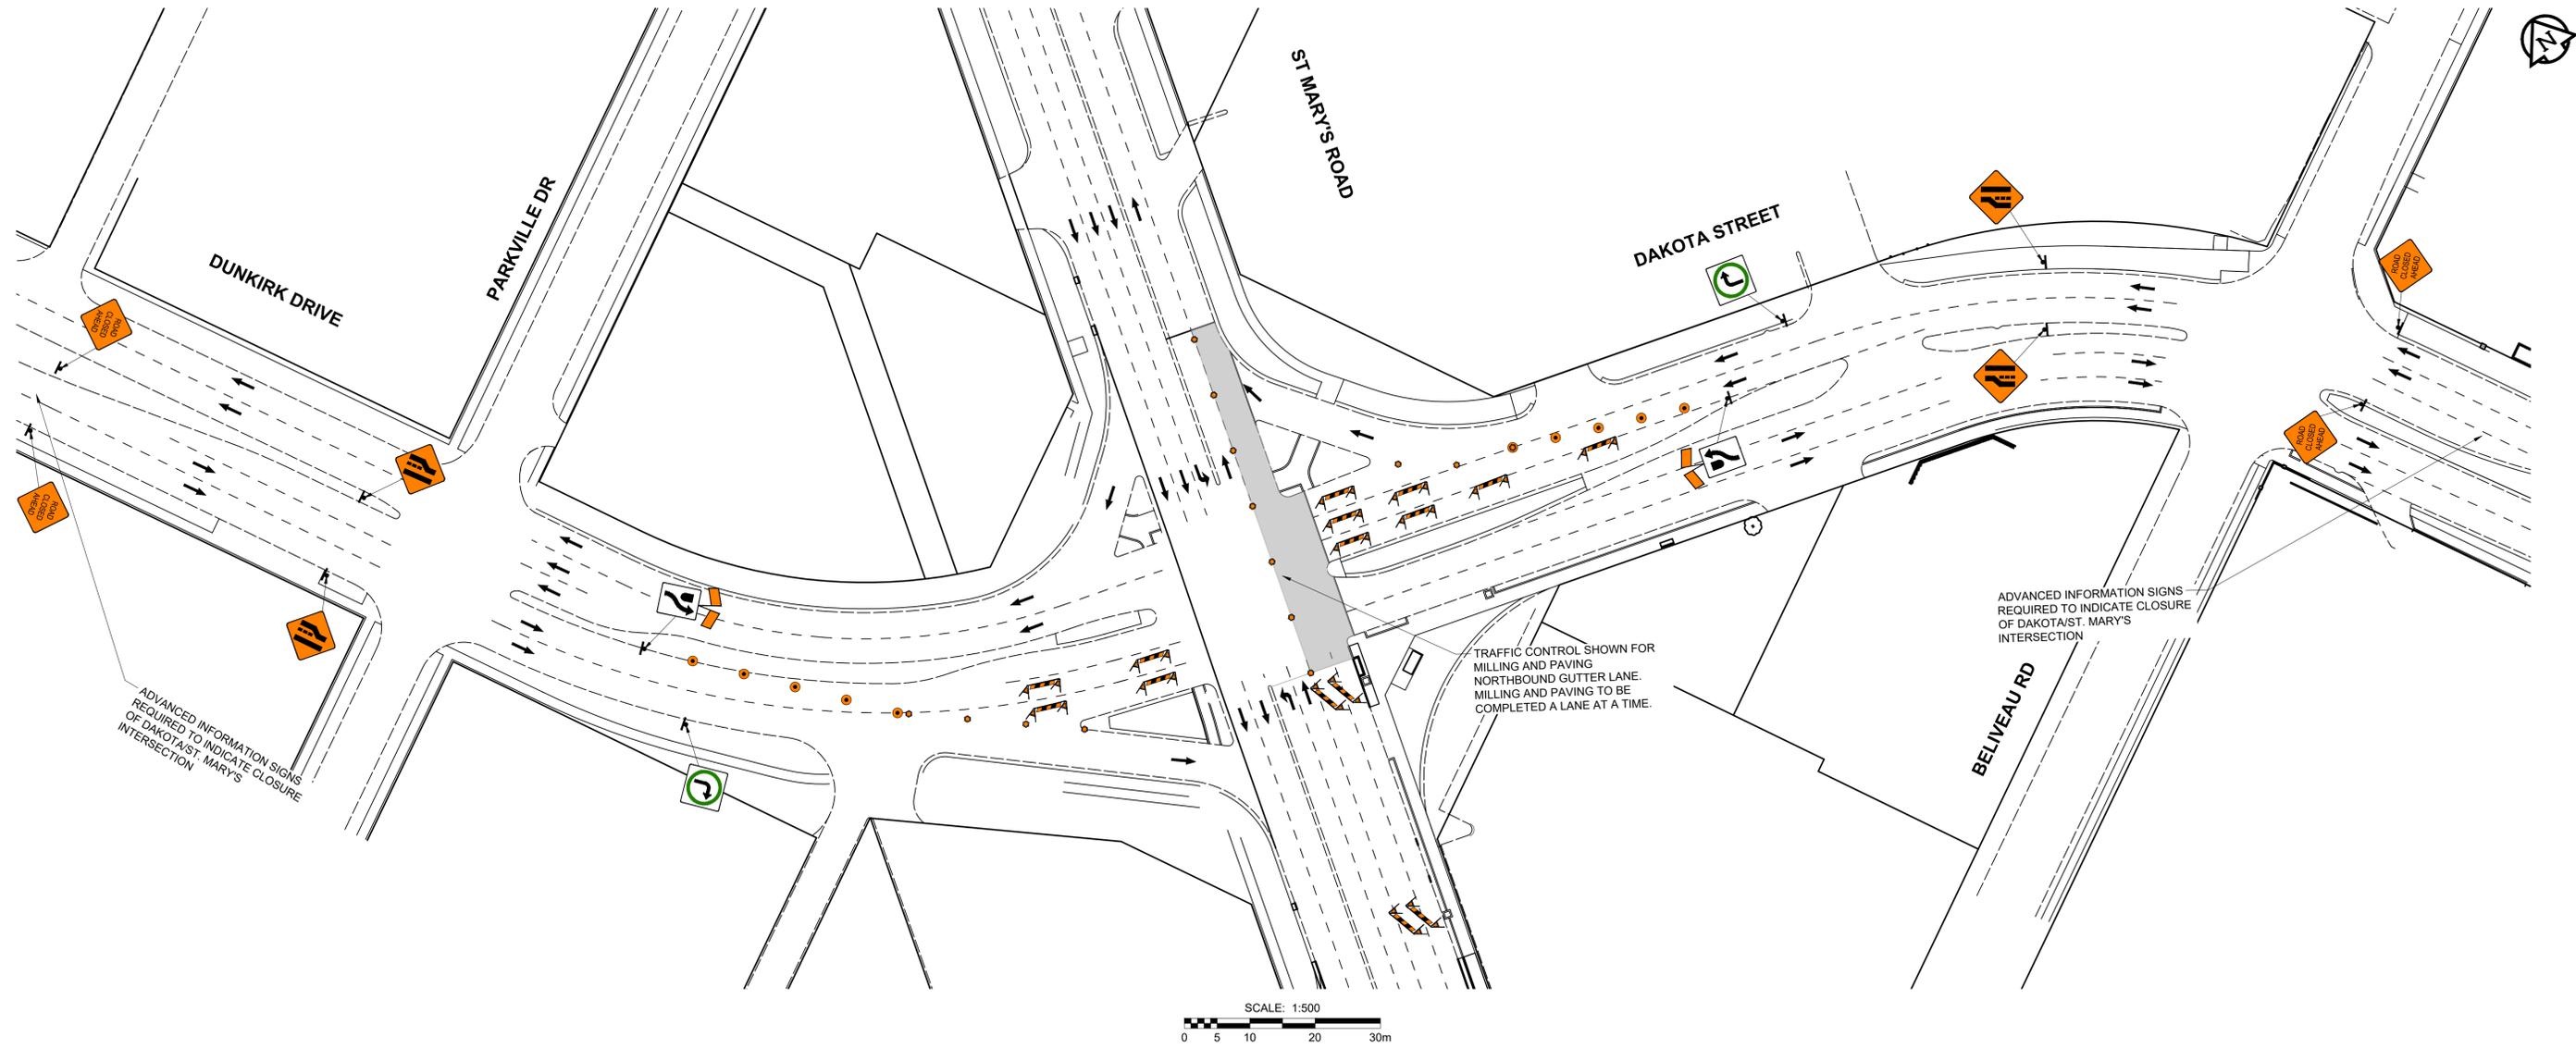

ADVANCED INFORMATION SIGNS
REQUIRED TO INDICATE CLOSURE
OF DAKOTA/ST. MARY'S
INTERSECTION

TRAFFIC CONTROL SHOWN FOR
MILLING AND PAVING
NORTHBOUND GUTTER LANE.
MILLING AND PAVING TO BE
COMPLETED A LANE AT A TIME.

ADVANCED INFORMATION SIGNS
REQUIRED TO INDICATE CLOSURE
OF DAKOTA/ST. MARY'S
INTERSECTION

SCALE: 1:500
0 5 10 20 30m



ISSUED FOR TENDER - ADDENDUM 1

ST MARY'S & DAKOTA INTERSECTION NB MILLING & PAVING (1 OF 1)
FIGURE 20

THE CITY OF WINNIPEG
2026 REGIONAL STREETS RENEWAL
ST MARY'S ROAD REHABILITATION - ABINOJI MIKANAH TO FERMOR AVENUE
TRAFFIC STAGING & SIGNAGE

VERSION 2.1