


U:\1325010\0300_drawing\0302_drawing\0302_drawing\0302 - St Marys - Staging and Traffic Signage - STAGE 8.dwg Last Saved: 31/12/2025 4:21 PM by dclane Plotted: 31/12/2025 4:28 PM by Liana Davis A1 SIZE 594mm x 841mm

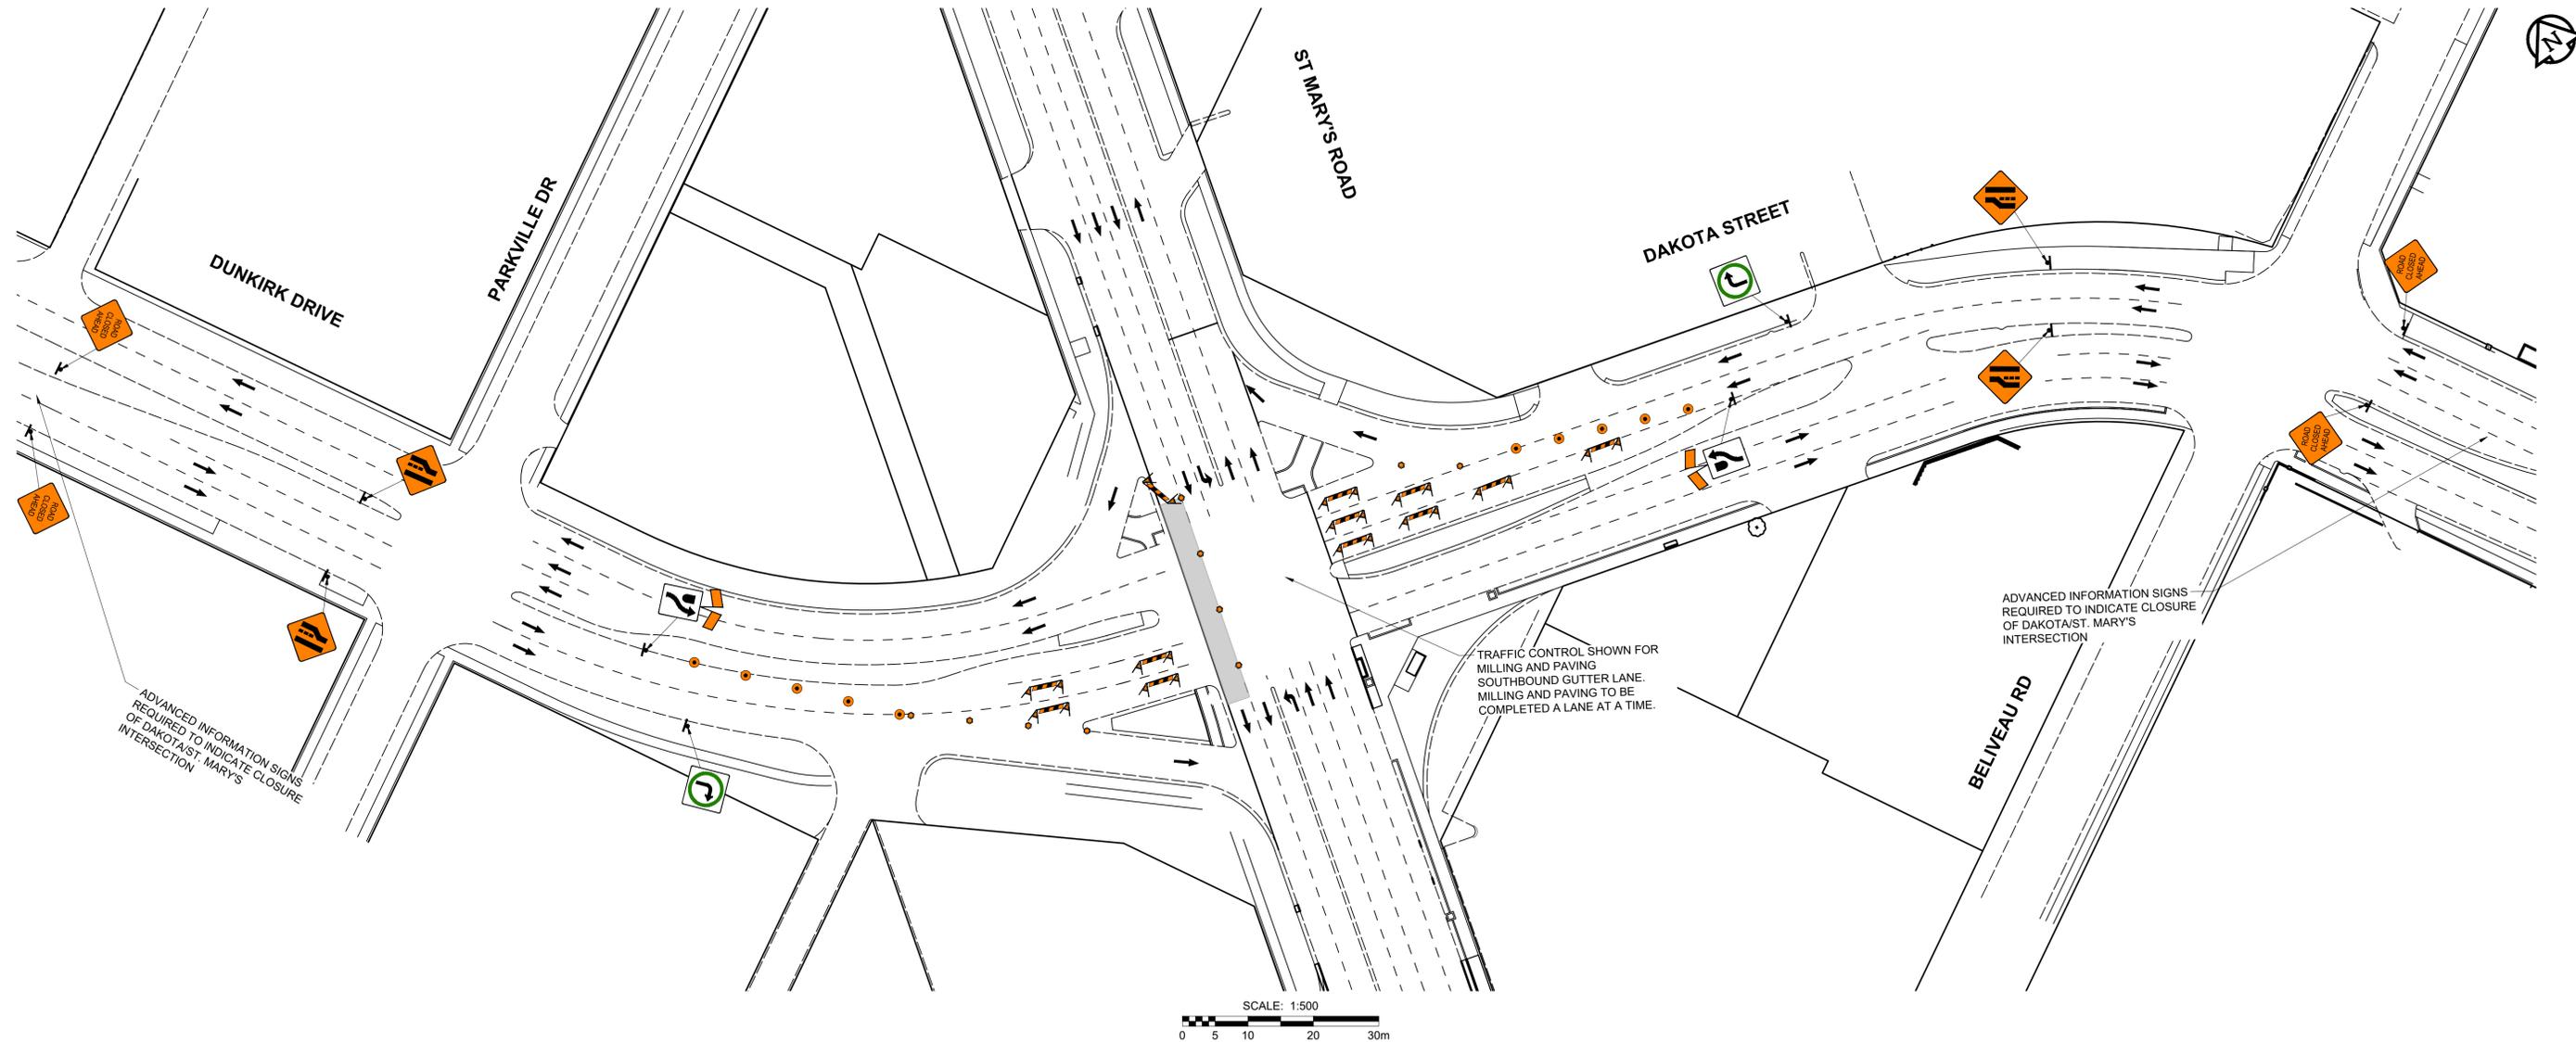

ISSUED FOR TENDER - ADDENDUM 1

ST MARY'S & DAKOTA INTERSECTION SB MILLING & PAVING (1 OF 1)
FIGURE 21

THE CITY OF WINNIPEG
2026 REGIONAL STREETS RENEWAL
ST MARY'S ROAD REHABILITATION - ABINOJII MIKANAH TO FERMOR AVENUE
TRAFFIC STAGING & SIGNAGE

VERSION 2.1