
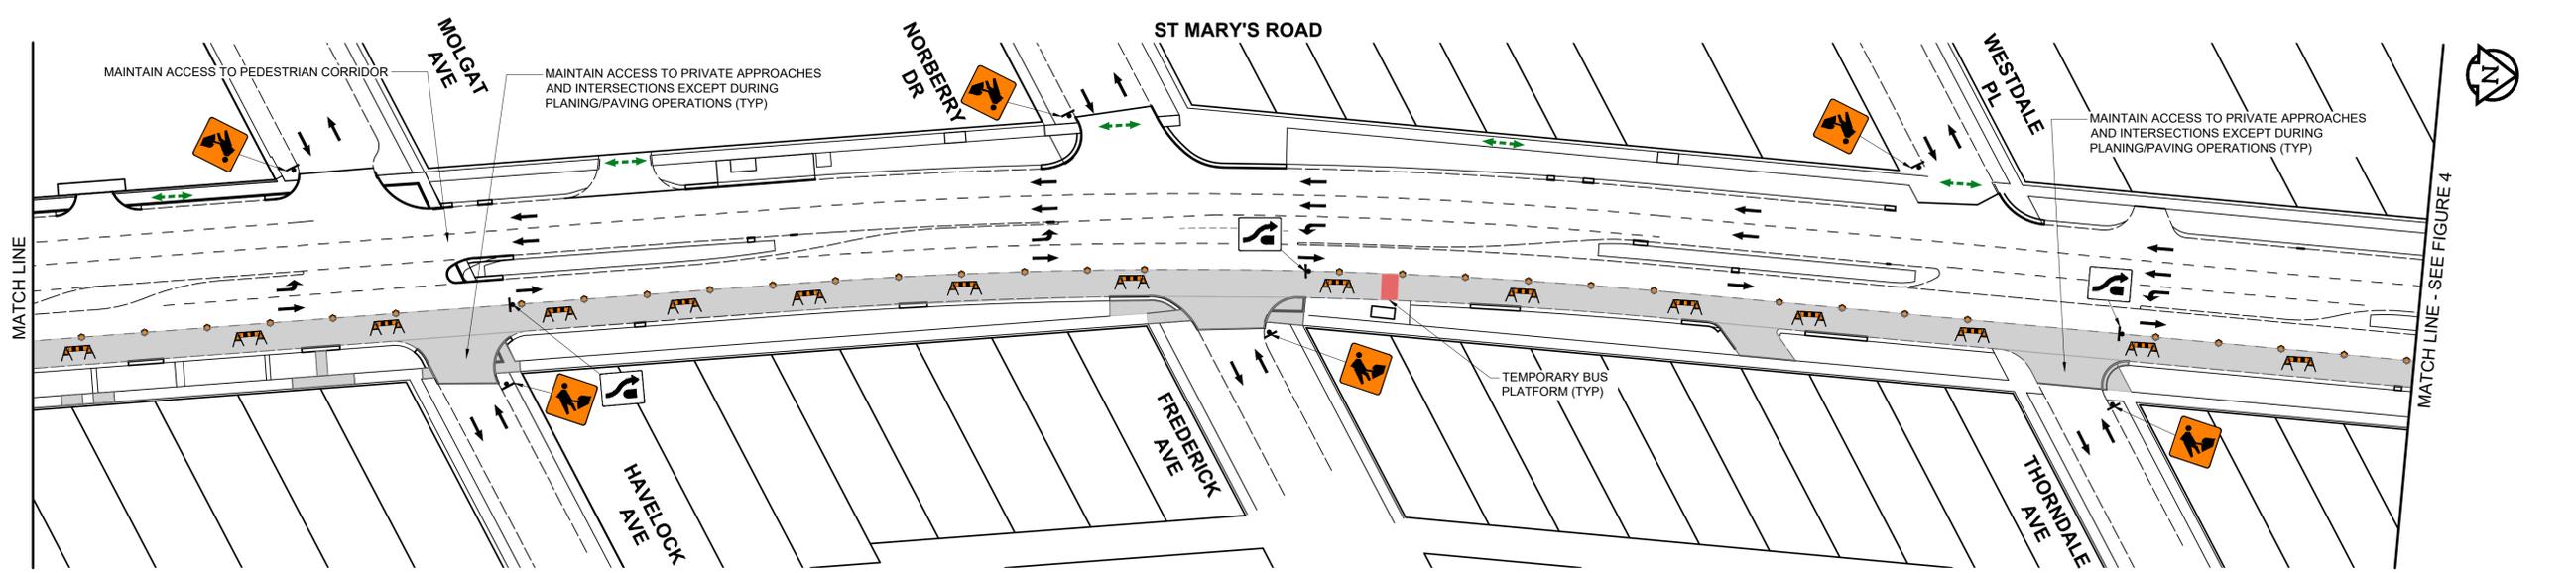
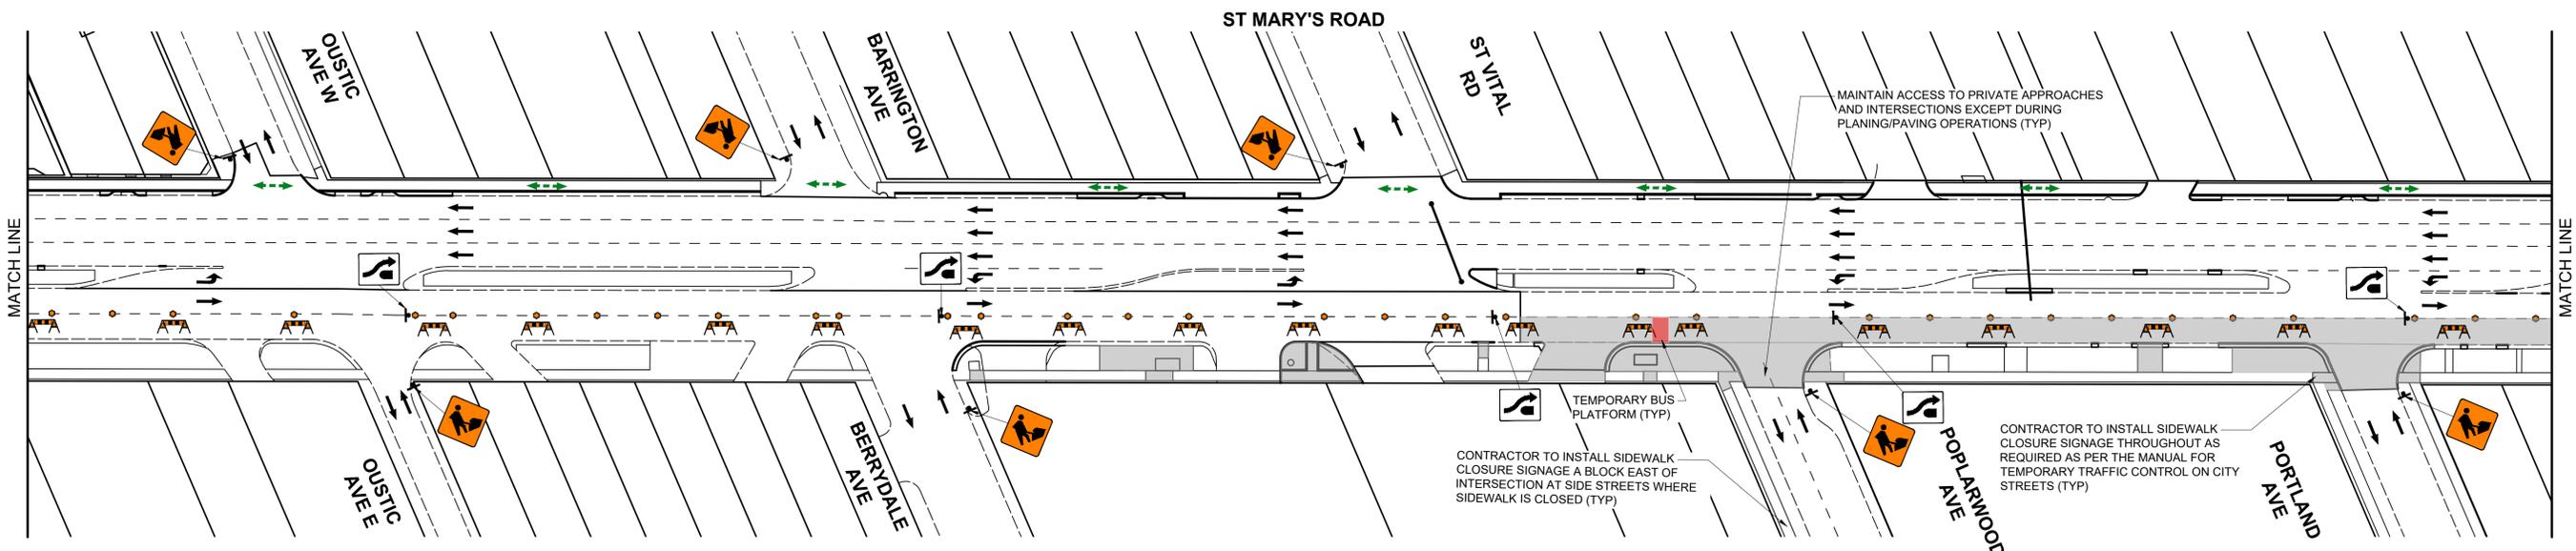


U:\1235010\0300_drawing\0302_drawing\0302 - St Marys - Staging and Traffic Signage - STAGE 1.dwg - Last Saved: 31/12/2025 4:28 PM by diane Printed: 31/12/2025 4:28 PM by Lane, Dave

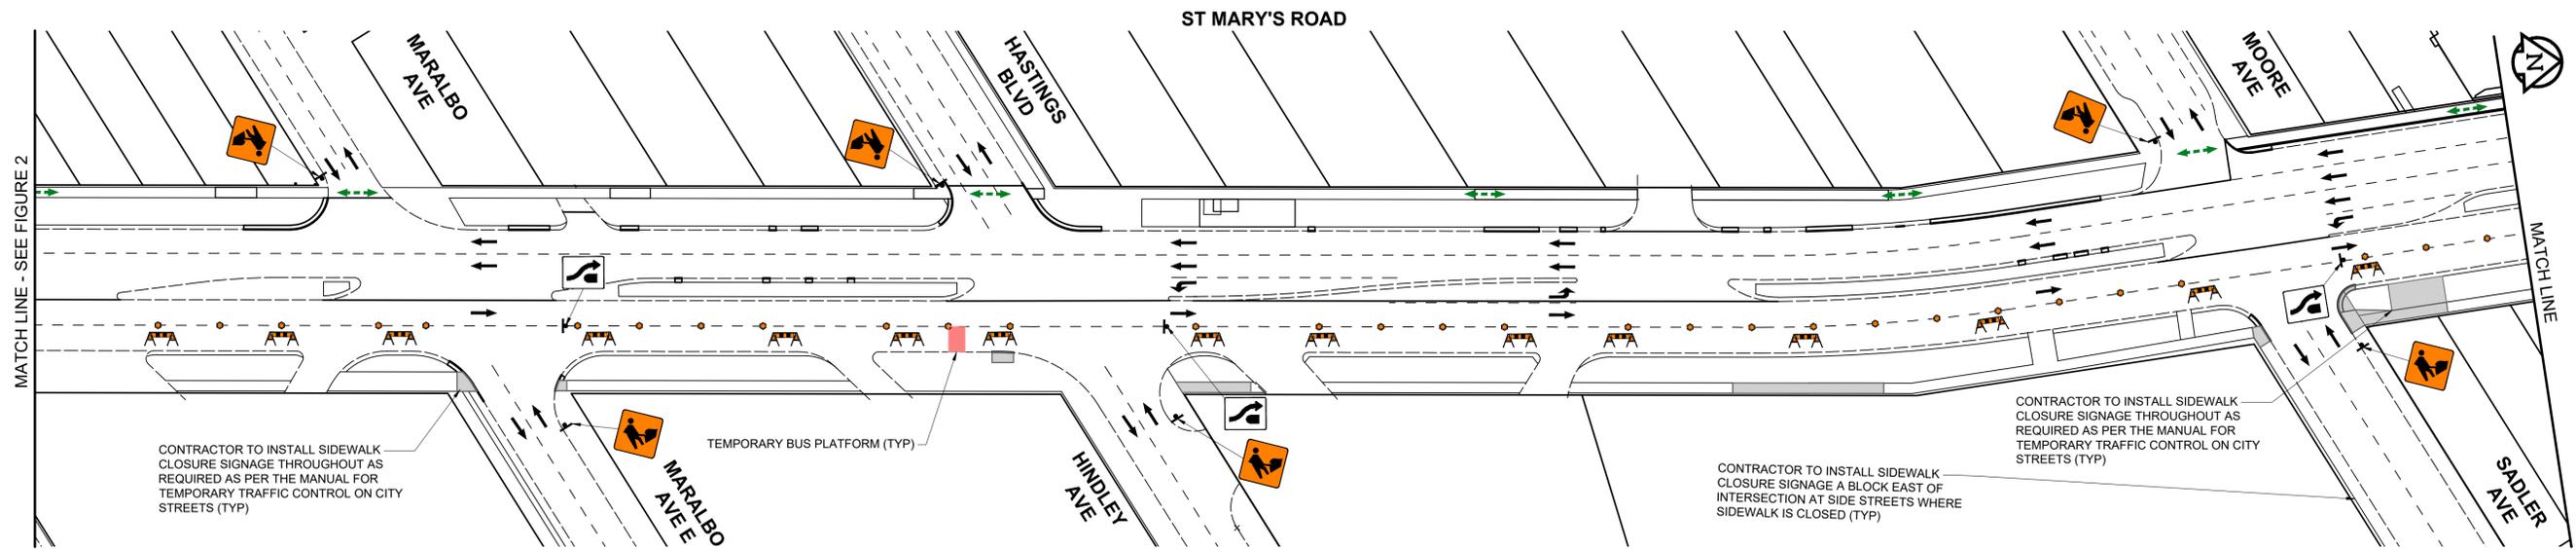

ISSUED FOR TENDER - ADDENDUM 1

PHASE 1 - STAGE 1 - NORTHBOUND GUTTER LANES (2 OF 4)
FIGURE 3

THE CITY OF WINNIPEG
2026 REGIONAL STREETS RENEWAL
ST MARY'S ROAD REHABILITATION - ABINOJII MIKANAH TO FERMOR AVENUE
TRAFFIC STAGING & SIGNAGE

VERSION 2.1