
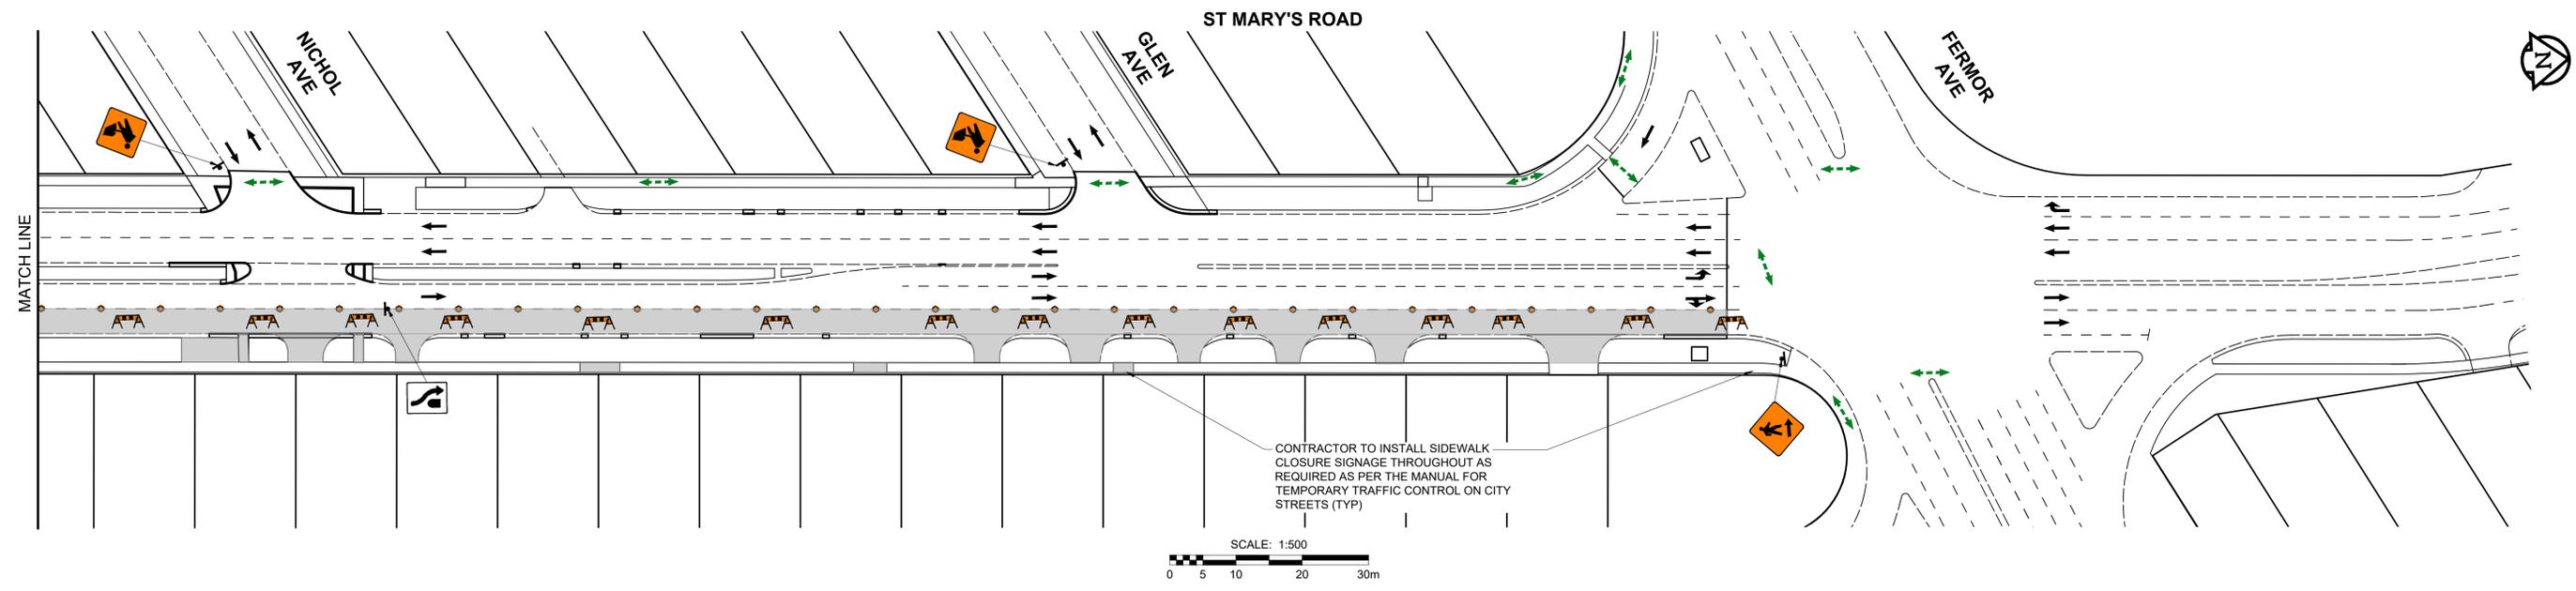


U:\1235010\0300_drawing\0302_drawing\0302_sht_02_01.dwg - St Marys - Staging and Traffic Signage - STAGE 1 - STAGE 1 - NORTHBOUND GUTTER LANES (3 OF 4) - FIGURE 4
Last Saved: 31/12/2025 4:02 PM by diane Printed: 31/12/2025 4:28 PM by Liana Davis
A1 SIZE 594mm x 841mm

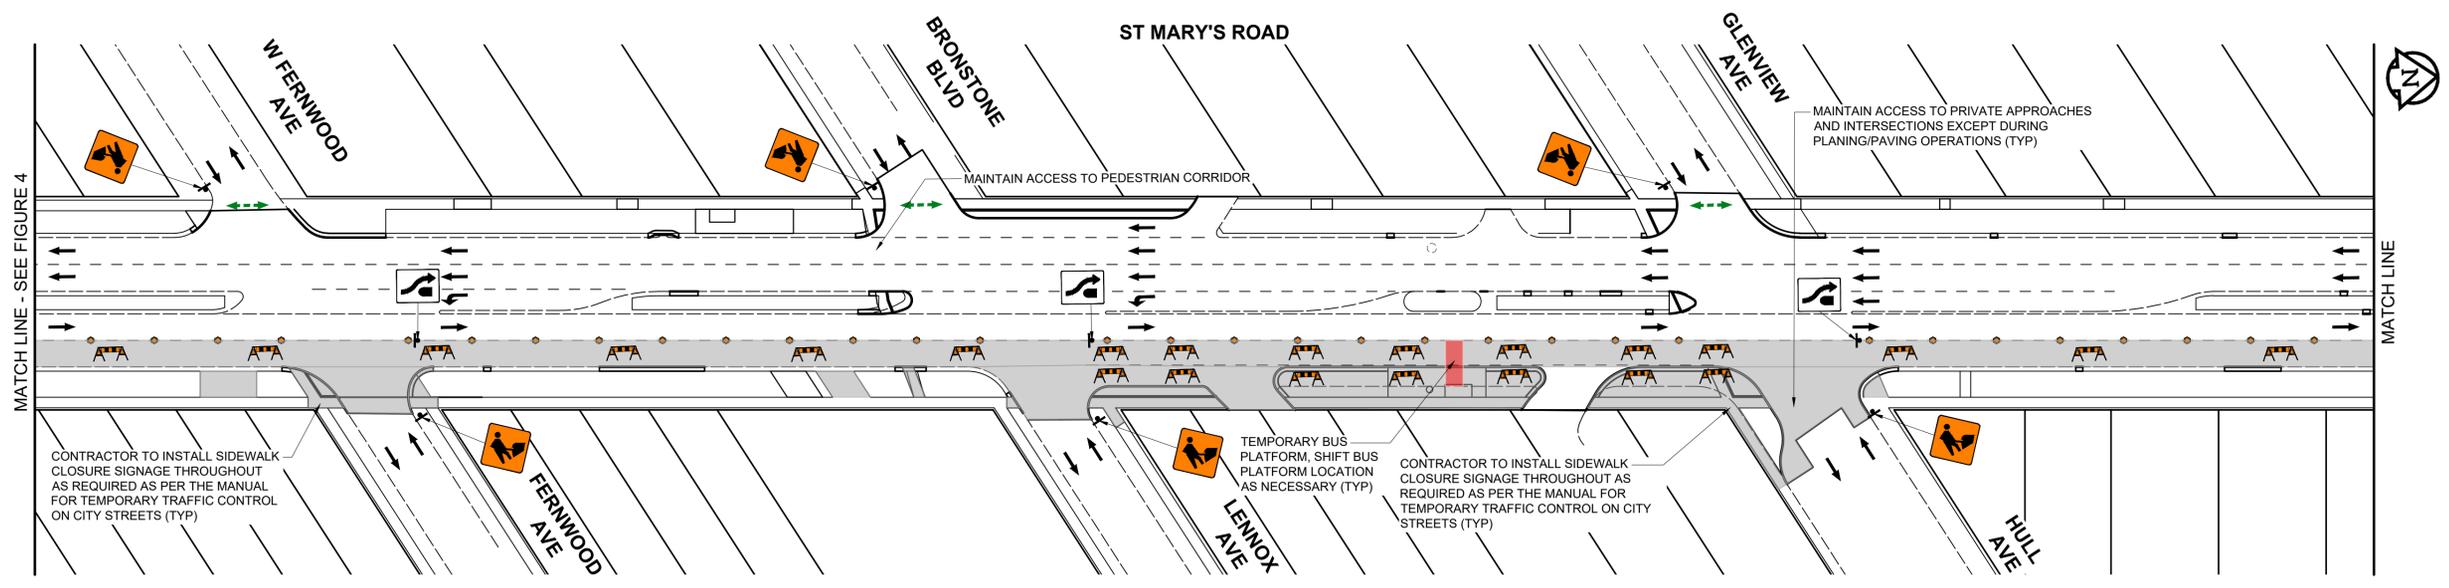

ISSUED FOR TENDER - ADDENDUM 1

PHASE 1 - STAGE 1 - NORTHBOUND GUTTER LANES (3 OF 4)
FIGURE 4

THE CITY OF WINNIPEG
2026 REGIONAL STREETS RENEWAL
ST MARY'S ROAD REHABILITATION - ABINOJII MIKANAH TO FERMOR AVENUE
TRAFFIC STAGING & SIGNAGE
VERSION 2.1