
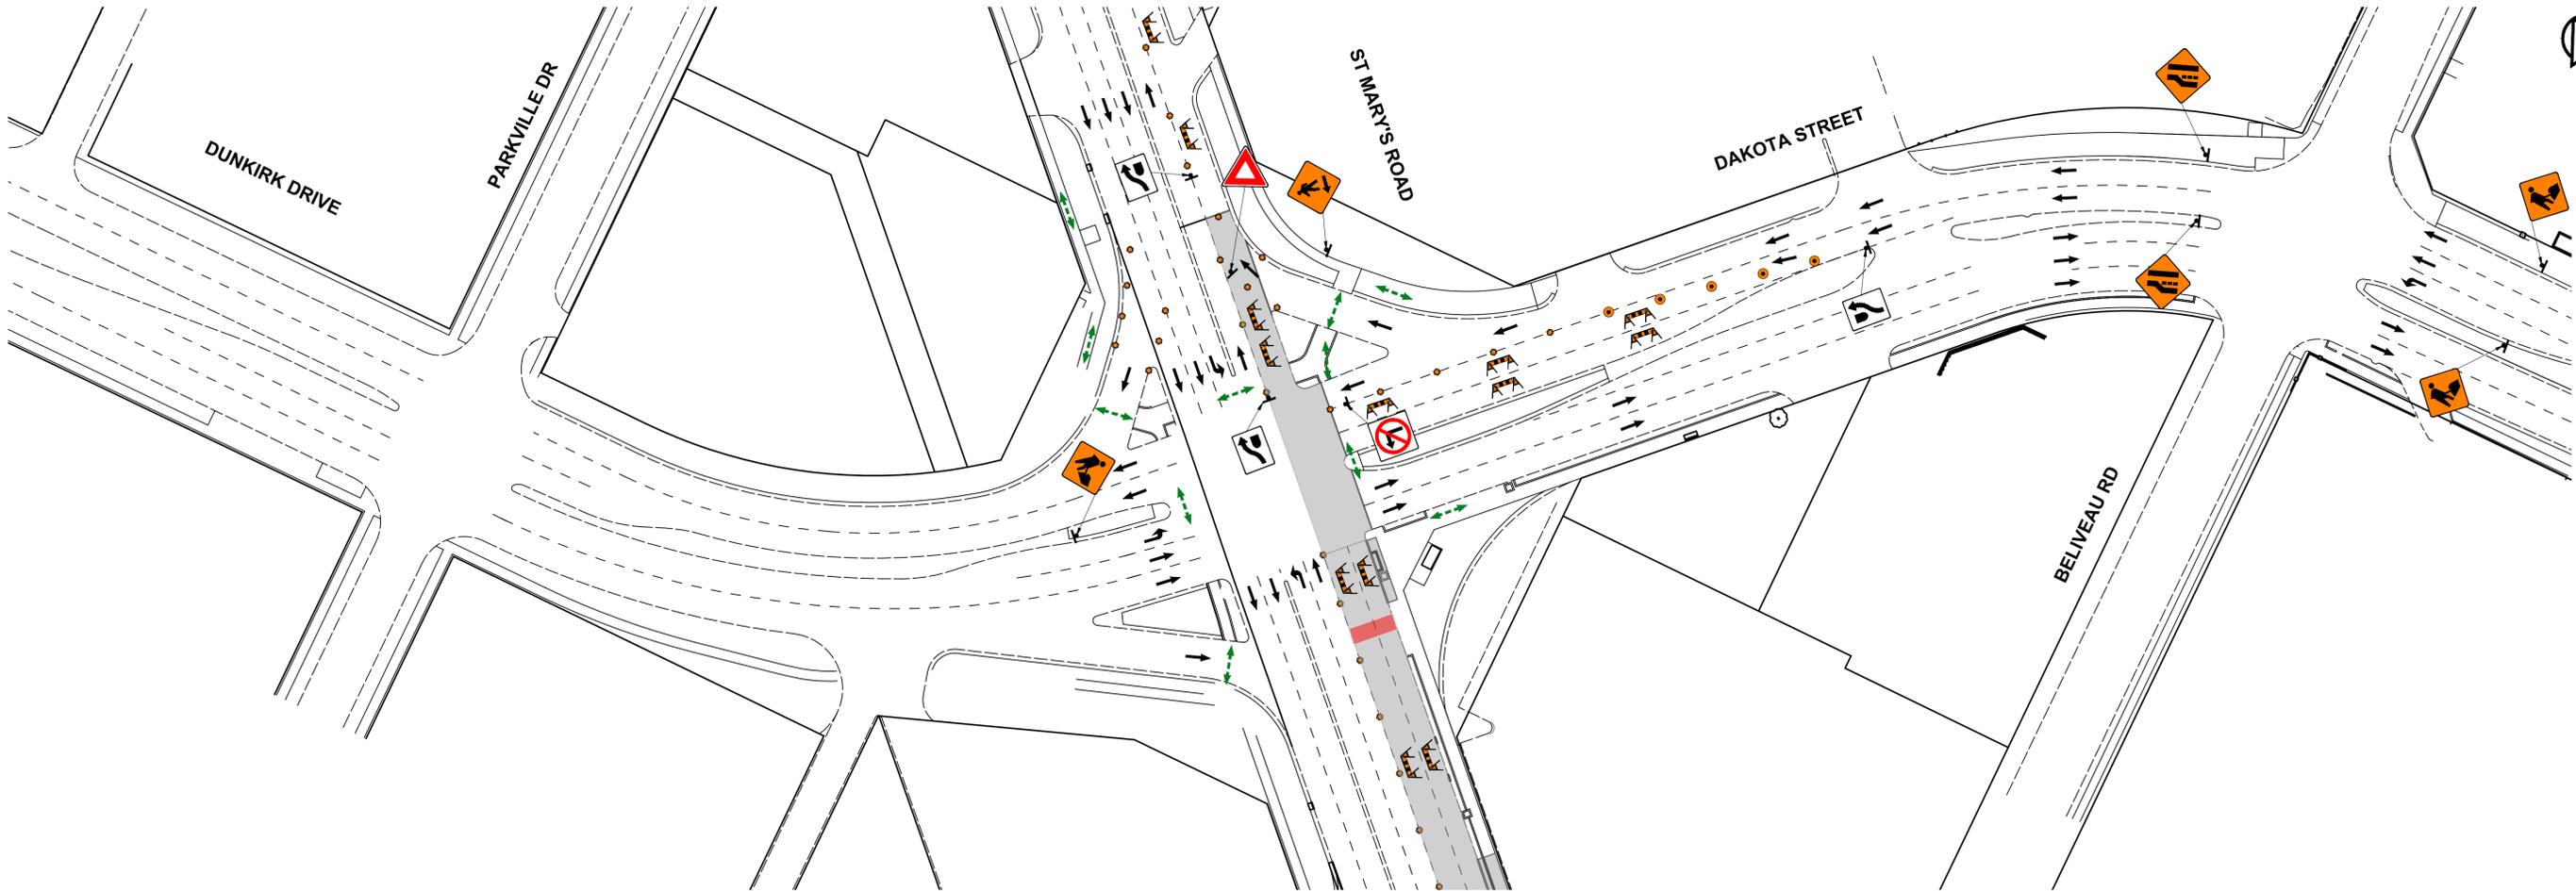


U:\1235010\0300\_drawing\0302\_drawing\0302\_sheets\sheet\_files\02\_chn02\_DD\Staging and Traffic Signage - STAGE 1 - St Marys - Staging and Traffic Signage\010101 - St Marys - Staging and Traffic Signage\010101 - St Marys - Staging and Traffic Signage - STAGE 1.dwg    Last Saved: 31/12/2025 4:02 PM by diane    Plotted: 31/12/2025 4:00 PM by Lane Davis    A1 SIZE 594mm x 841mm

ABINOJII MAKINAH

MAINTAIN PEDESTRIAN CROSSINGS AT ALL TIMES (TYP)

FOR CONTINUATION SEE DWG No. 2

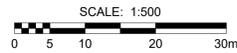

ISSUED FOR TENDER - ADDENDUM 1

PHASE 1 - STAGE 1 - NORTHBOUND GUTTER LANES (4 OF 4)  
FIGURE 5

THE CITY OF WINNIPEG  
2026 REGIONAL STREETS RENEWAL  
ST MARY'S ROAD REHABILITATION - ABINOJII MIKANAH TO FERMOR AVENUE  
TRAFFIC STAGING & SIGNAGE

VERSION 2.1