


U:\1235010\0300\_drawing\0302\_drawing\0302 - St Marys - Staging and Traffic Signage - STAGE 2.dwg    Last Saved: 31/12/2025 4:09 PM    by: diane    Plotted: 31/12/2025 4:40 PM    by: Liana\_Dave  
A1 SIZE: 594mm x 841mm

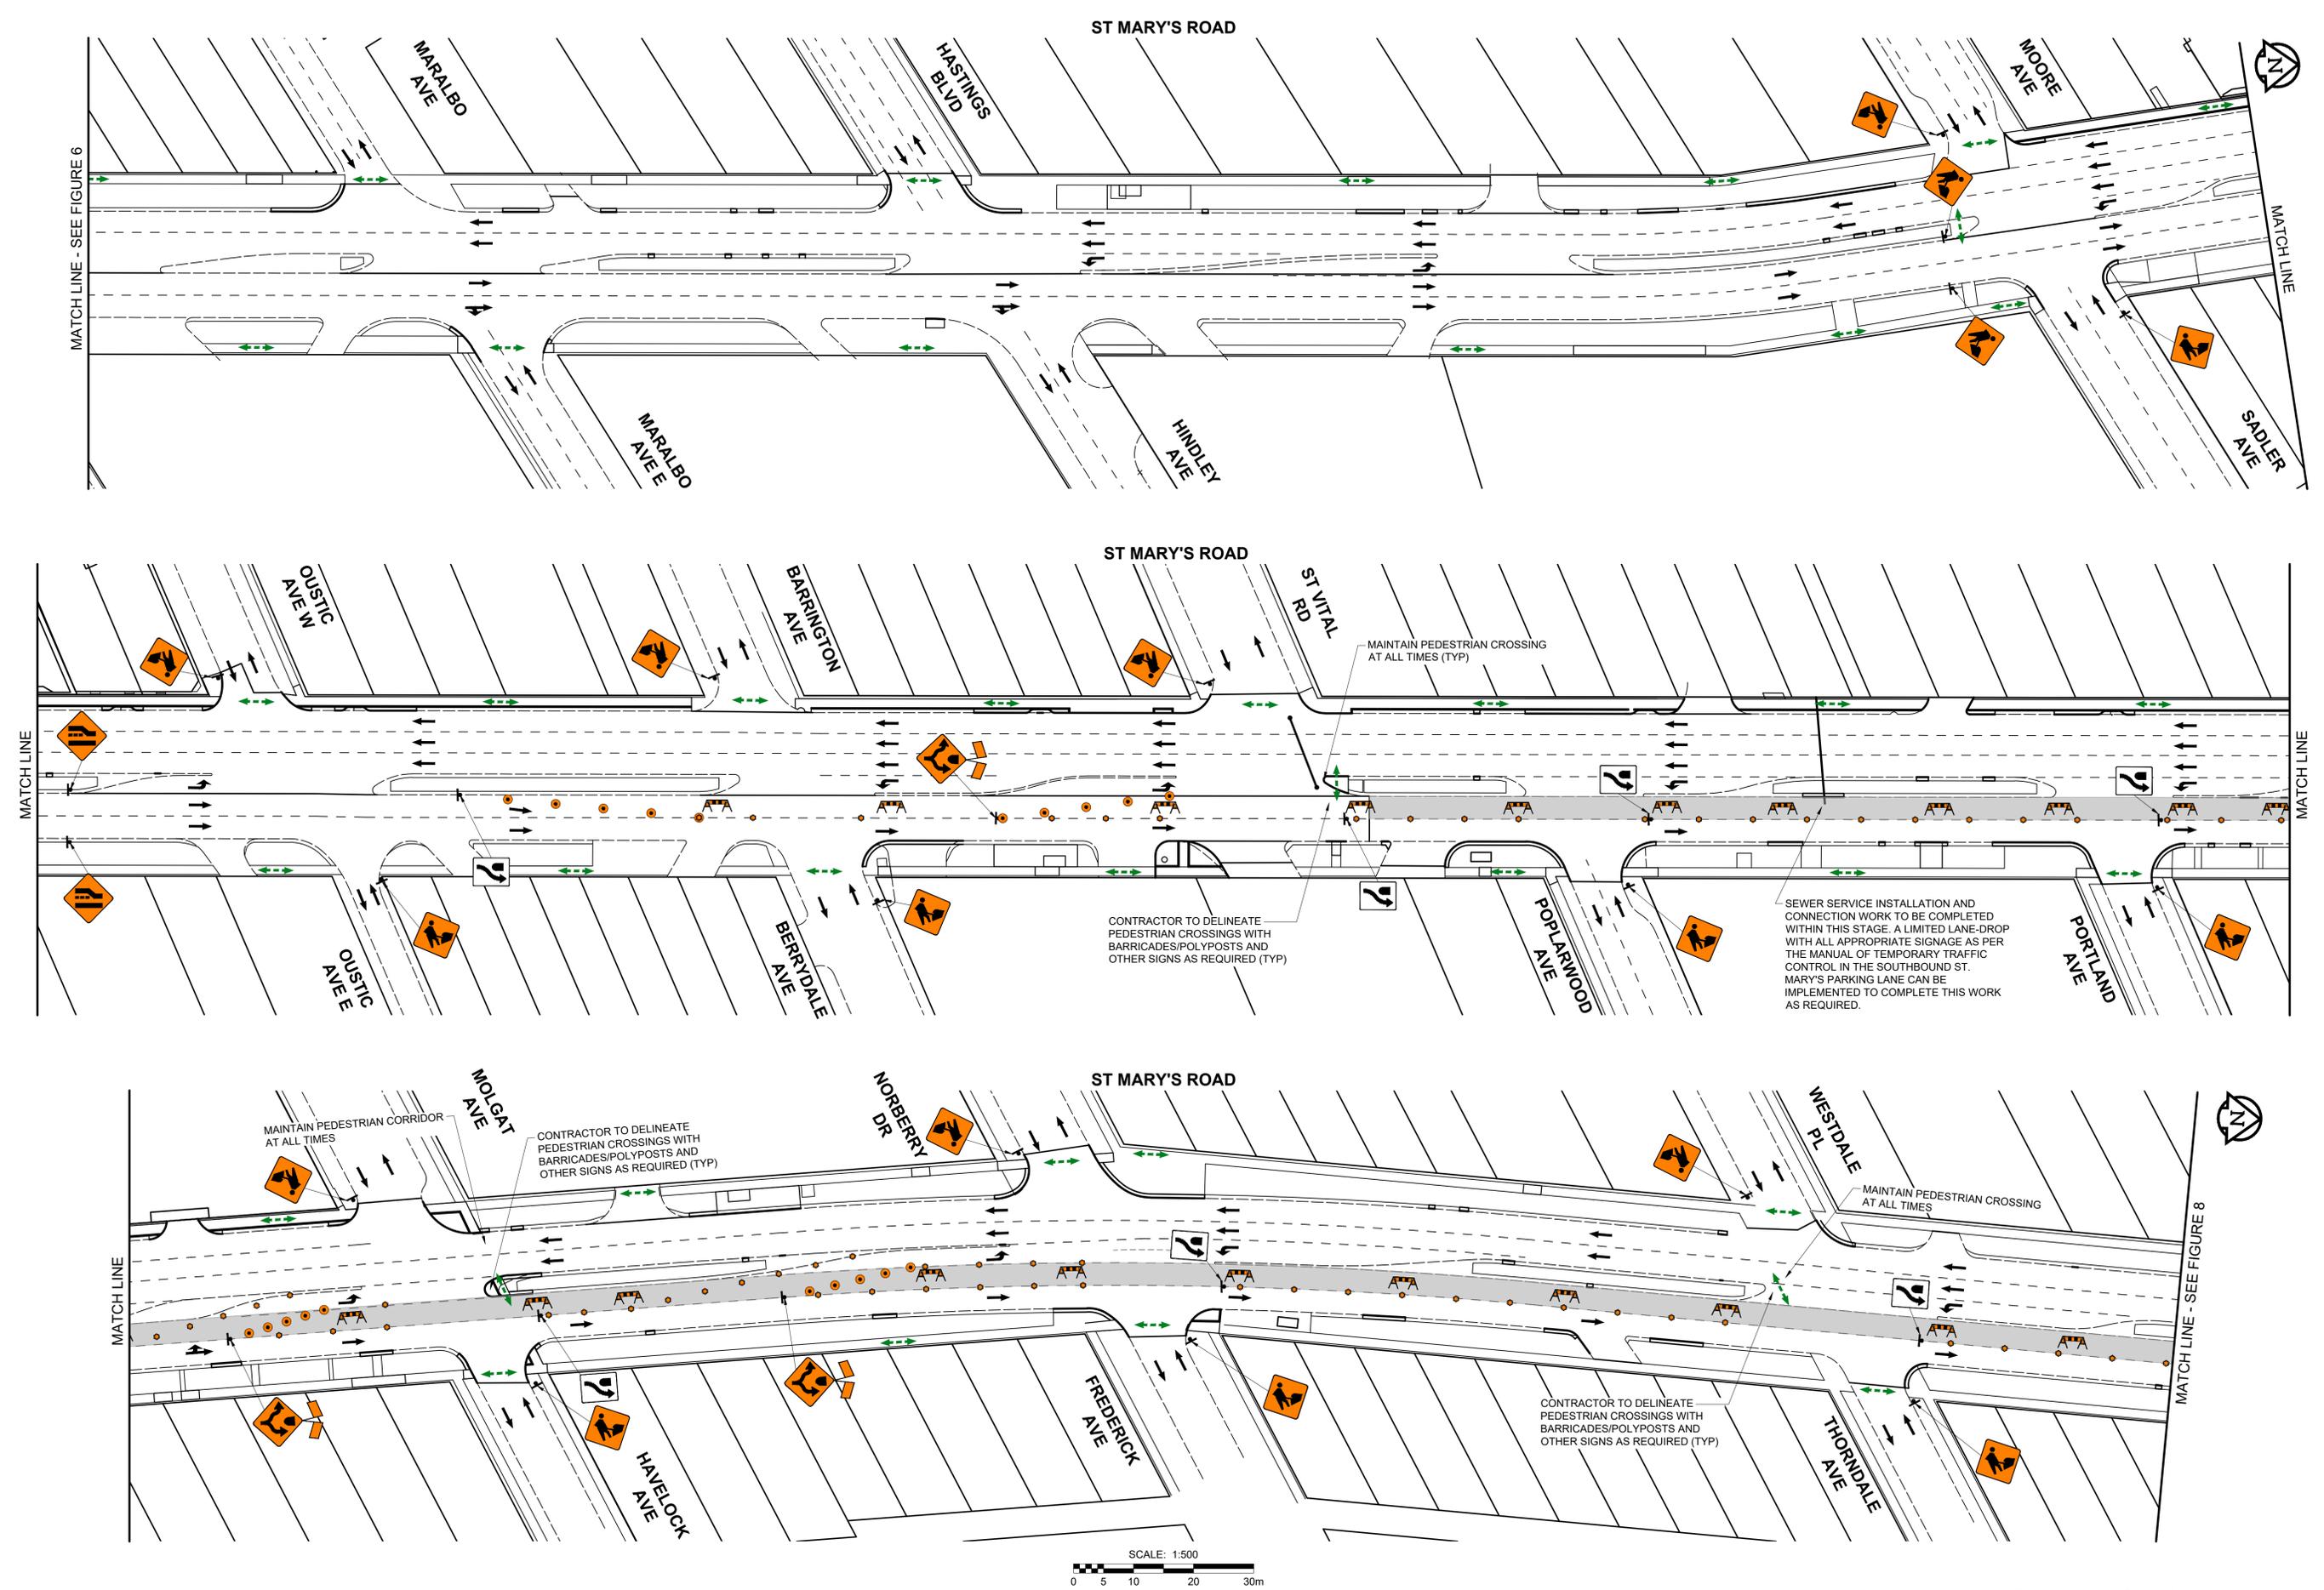

ISSUED FOR TENDER - ADDENDUM 1

PHASE 1 - STAGE 2 - NORTHBOUND MEDIAN LANES (2 OF 4)  
FIGURE 7

THE CITY OF WINNIPEG  
2026 REGIONAL STREETS RENEWAL  
ST MARY'S ROAD REHABILITATION - ABINOJII MIKANAH TO FERMORE AVENUE  
TRAFFIC STAGING & SIGNAGE  
VERSION 2.1