


U:\1325010\0300_drawing\0302_drawing\0302_sheets\sheet_0302_eb02.dwg - St Marys - Staging and Traffic Signage - STAGE 2.dwg - Last Saved: 31/12/2025 4:09 PM by diane - Printed: 31/12/2025 4:40 PM by Laine Davis


ABINOJII MAKINAH

FOR CONTINUATION
SEE DWG No. 6

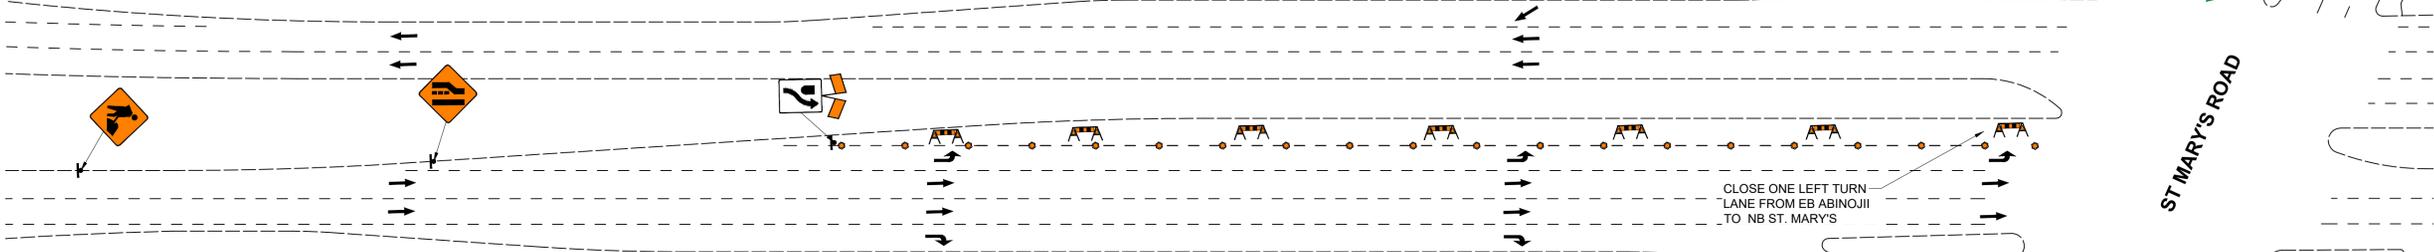


FOR CONTINUATION
SEE DWG No. 6

FOR CONTINUATION
SEE DWG No. 6

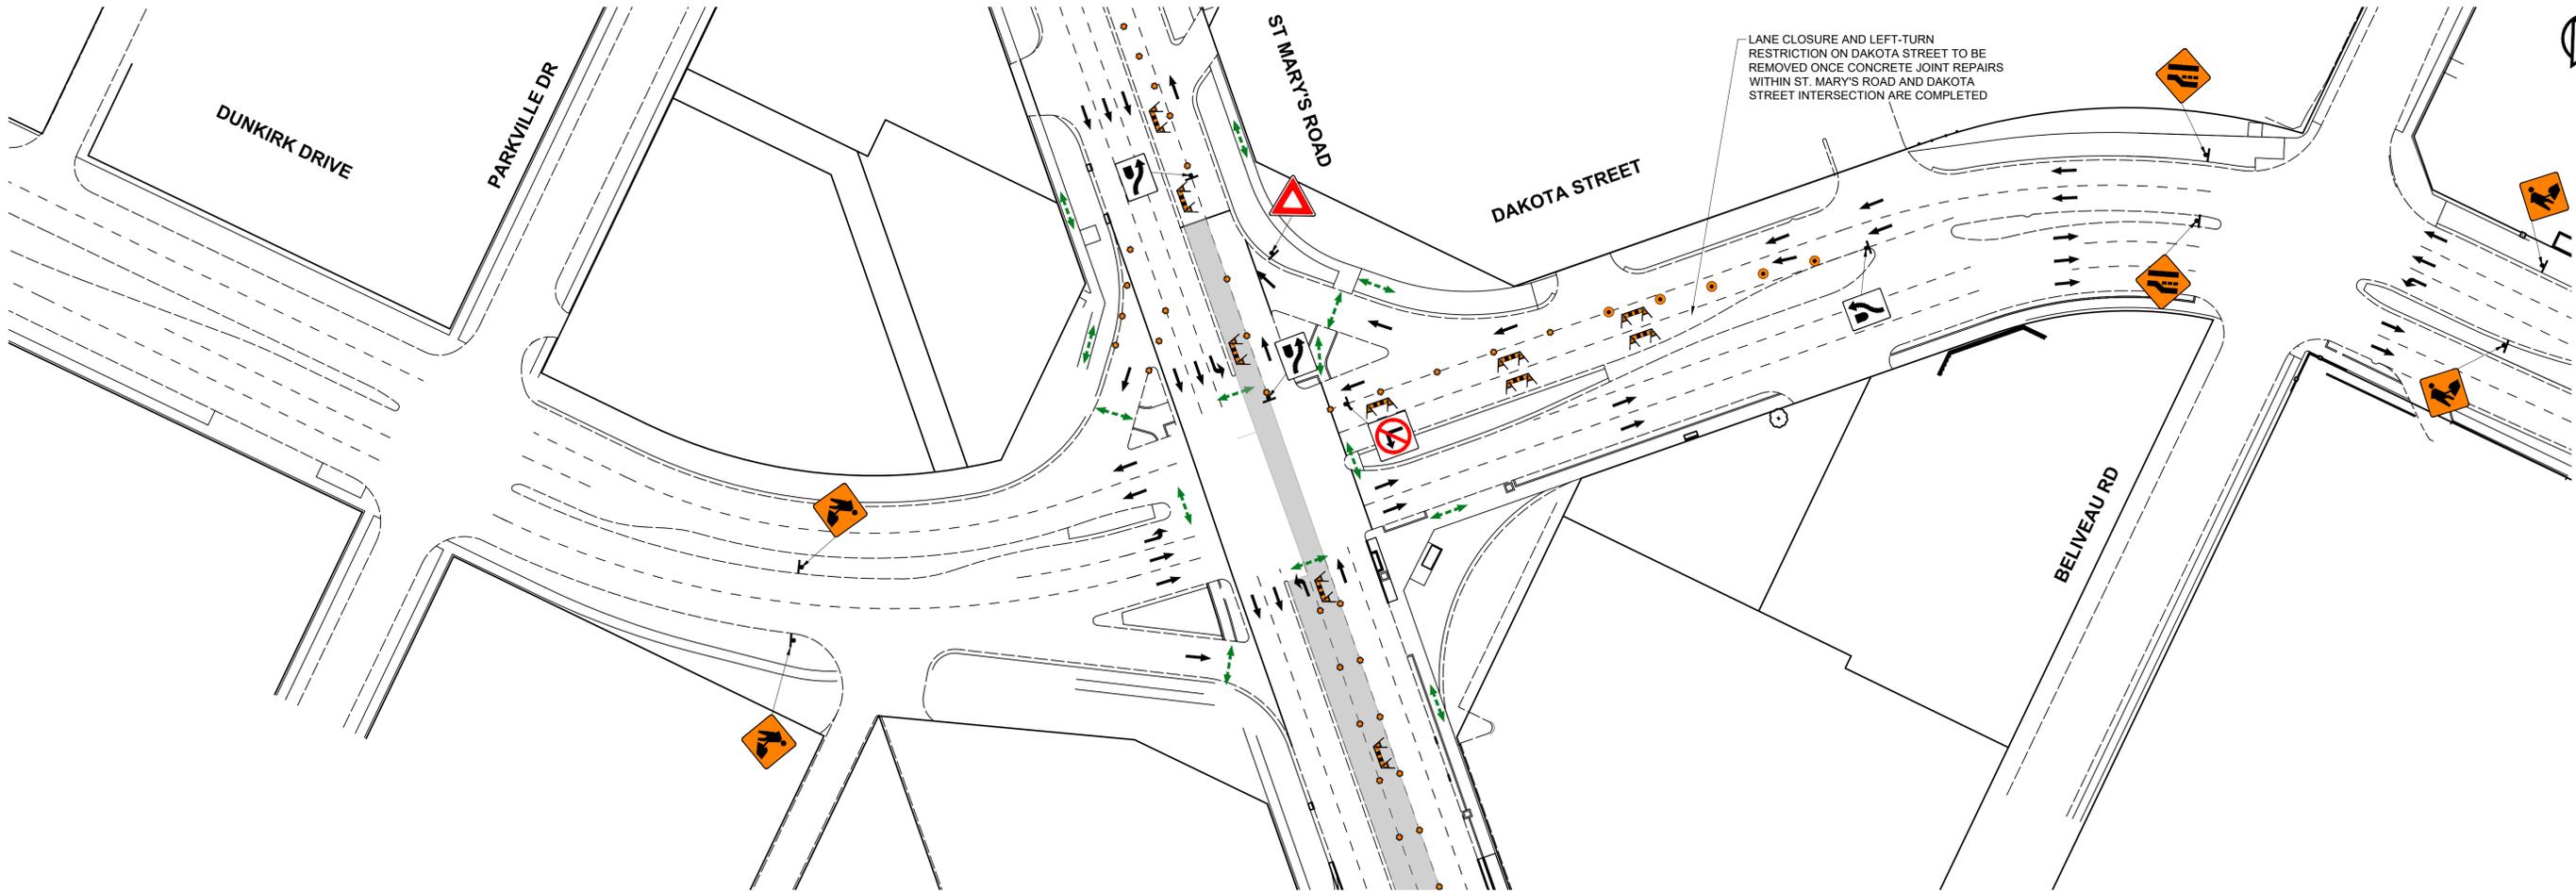

FOR CONTINUATION
SEE DWG No. 6

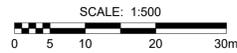

ISSUED FOR TENDER - ADDENDUM 1

PHASE 1 - STAGE 2 - NORTHBOUND MEDIAN LANES (4 OF 4)
FIGURE 9

THE CITY OF WINNIPEG
2026 REGIONAL STREETS RENEWAL
ST MARY'S ROAD REHABILITATION - ABINOJII MIKANAH TO FERMOR AVENUE
TRAFFIC STAGING & SIGNAGE

VERSION 2.1