



| SEWER JUNCTION INFORMATION FROM SEWER VIDEO INSPECTION | | |
|--|----------|-------|
| SEWER ID S-MA50012207 | | |
| DISTANCE FROM MH ID S-MH50009802 | DIAMETER | CLOCK |
| 4.4 | 150 | 1 |
| 7.5 | 150 | 10 |
| 8.3 | 150 | 1 |
| 10.7 | 150 | 10 |
| 16.2 | 150 | 9 |
| 24.8 | 150 | 10 |
| 25.5 | 150 | 10 |
| 39.0 | 150 | 10 |
| 42.2 | 150 | 11 |
| 55.5 | 150 | 10 |
| 59.5 | 150 | 2 |
| 64.9 | 150 | 10 |
| 73.6 | 150 | 2 |
| 74.4 | 150 | 10 |
| 79.3 | 150 | 10 |
| 80.7 | 150 | 10 |
| 85.4 | 150 | 9 |
| 90.8 | 150 | 10 |
| 93.2 | 150 | 1 |
| 94.5 | 150 | 10 |
| 105.5 | 150 | 10 |
| 109.0 | 150 | 11 |
| 110.1 | 150 | 10 |
| 124.3 | 150 | 2 |
| 125.0 | 150 | 10 |
| 127.5 | 150 | 11 |
| 132.1 | 150 | 2 |
| 132.9 | 150 | 10 |

NOTE: CHAINAGES SHOWN ARE ALONG W. R. OF ST MARY'S ROAD

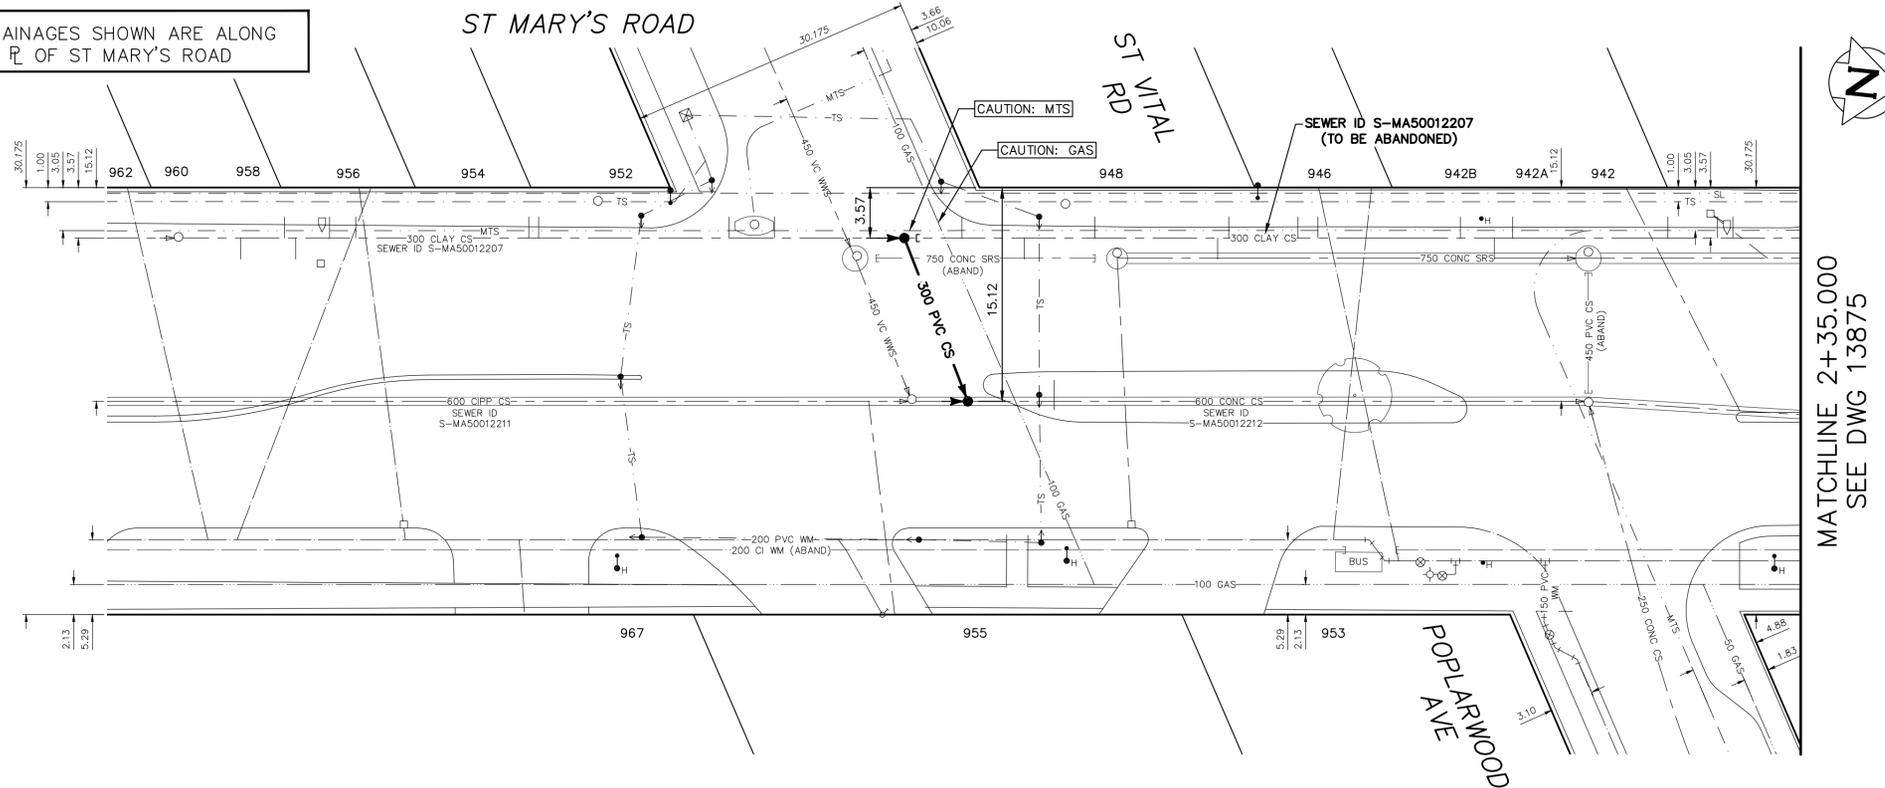

MATCHLINE 2+35.00
SEE DWG 13875

FOR INDEX SEE 13873

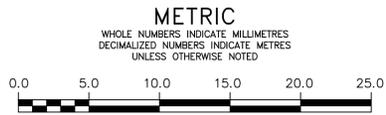

WARNING
IF POWER EQUIPMENT OR EXPLOSIVES ARE TO BE USED FOR EXCAVATION ON THIS PROJECT THE CONTRACTOR MUST:
1) NOTIFY THE GAS COMPANY OF THE PROPOSED LOCATION OF EXCAVATION.
2) TAKE PRECAUTION TO AVOID DAMAGE TO GAS COMPANY INSTALLATIONS.
SEE PROVINCIAL REGULATION 210/72 FOR DETAILS

LOCATION APPROVED UNDERGROUND STRUCTURES
SUPV. U/G STRUCTURES COMMITTEE DATE
NOTE:
LOCATION OF UNDERGROUND STRUCTURES AS SHOWN ARE BASED ON THE BEST INFORMATION AVAILABLE BUT NO GUARANTEE IS GIVEN THAT ALL EXISTING UTILITIES ARE SHOWN OR THAT THE GIVEN LOCATIONS ARE EXACT. CONFIRMATION OF EXISTENCE AND EXACT LOCATION OF ALL SERVICES MUST BE OBTAINED FROM THE INDIVIDUAL UTILITIES BEFORE PROCEEDING WITH CONSTRUCTION.

| | | | |
|--|-------------------|------------|----|
| VERTICAL DATUM: CGVD28 (HT2.0 Geoid) | | | |
| HORIZONTAL DATUM: NAD83 (June 1990), Zone 14 | | | |
| NO. | ISSUED FOR TENDER | DATE | BY |
| 0 | ISSUED FOR TENDER | 2026/02/24 | RS |
| REVISIONS | | | |

Stantec
500-311 Portage Ave, Winnipeg MB Canada
www.stantec.com

| | |
|---|---------------------------|
| DESIGNED BY: RS | CHECKED BY: JKH |
| DRAWN BY: DML | APPROVED BY: RPB |
| SCALE: HORIZONTAL 1:250 VERTICAL 1:50 | RELEASED FOR CONSTRUCTION |
| DATE: February 24, 2026 | DATE: |
| PLOT DATE: 2026-02-24 | |

ENGINEER'S SEAL
CONSULTANT DRAWING NUMBER

THE CITY OF WINNIPEG
WATER AND WASTE DEPARTMENT
ENGINEERING SERVICES DIVISION

2026 SEWER ABANDONMENT AND
NEW MANHOLES
ST MARY'S ROAD
35m S OF ST VITAL ROAD TO
4m N OF POPLARWOOD AVENUE

SHEET 24 OF 25
CITY DRAWING NUMBER
13874