
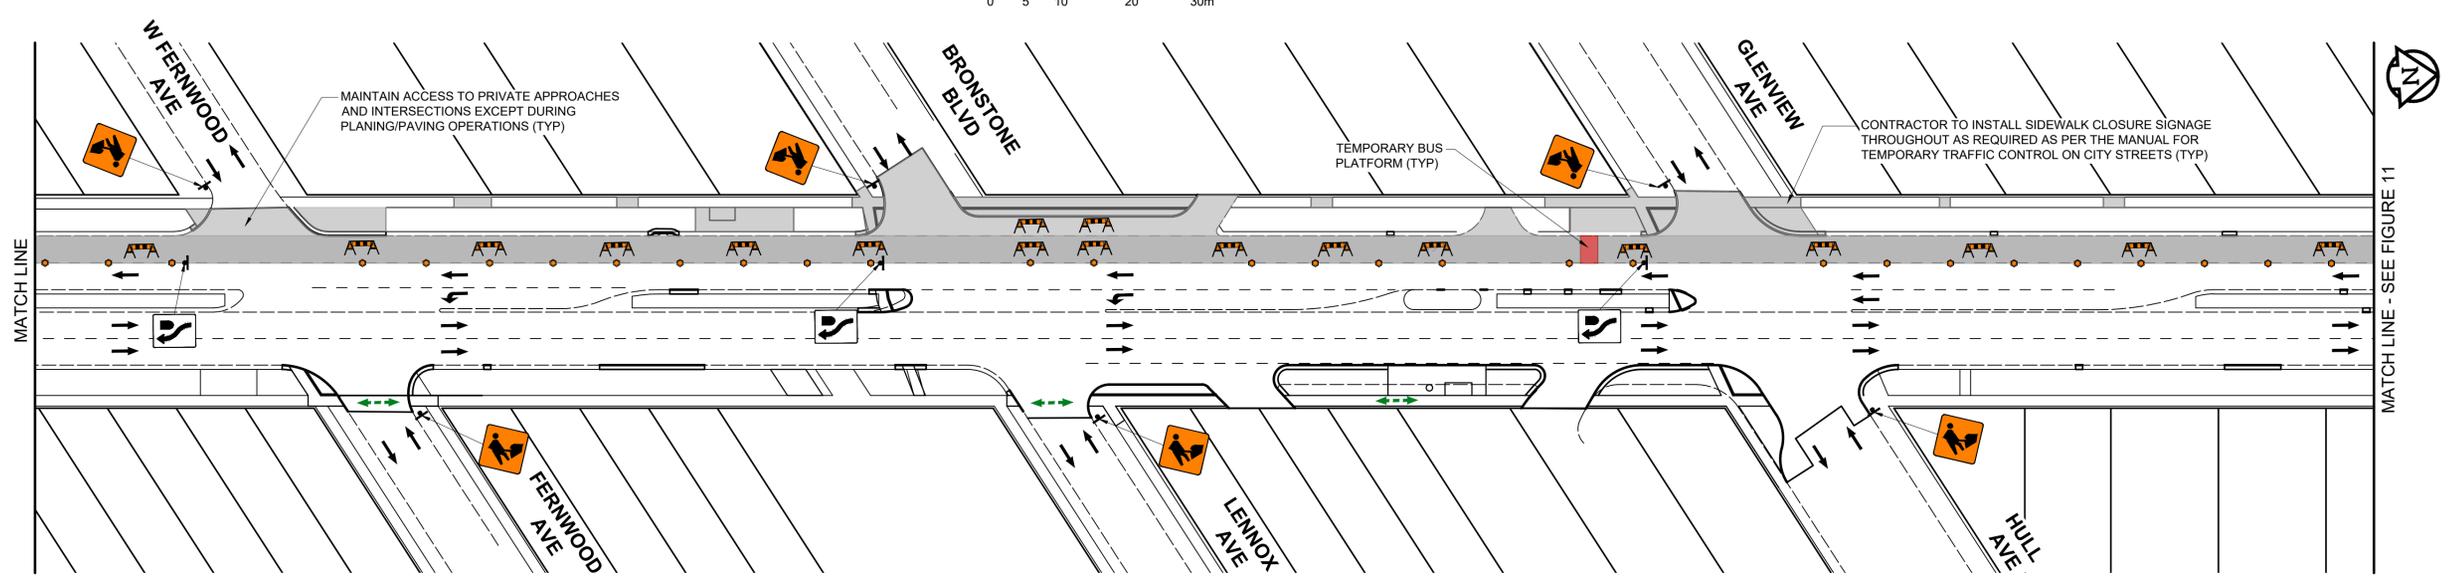
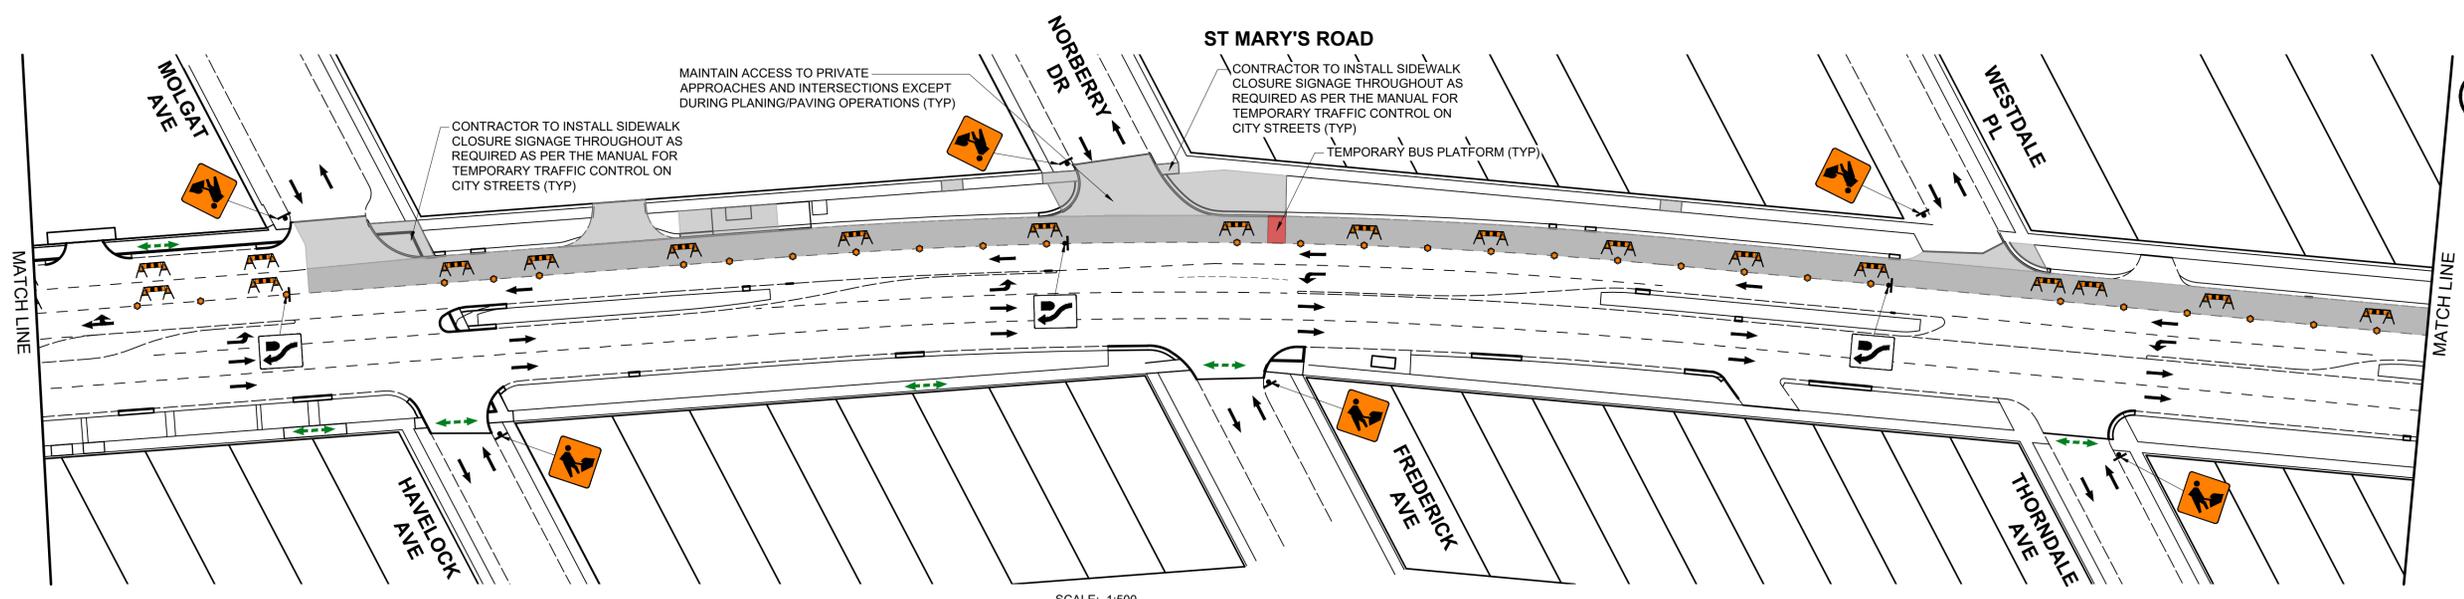


U:\1325010\0300_drawing\0302 - St Marys - Staging and Traffic Signage - STAGE 3.dwg Last Saved: 2/23/2025 3:55 PM by dclane Plotted: 2/24/2025 2:46 PM by Laine Dave

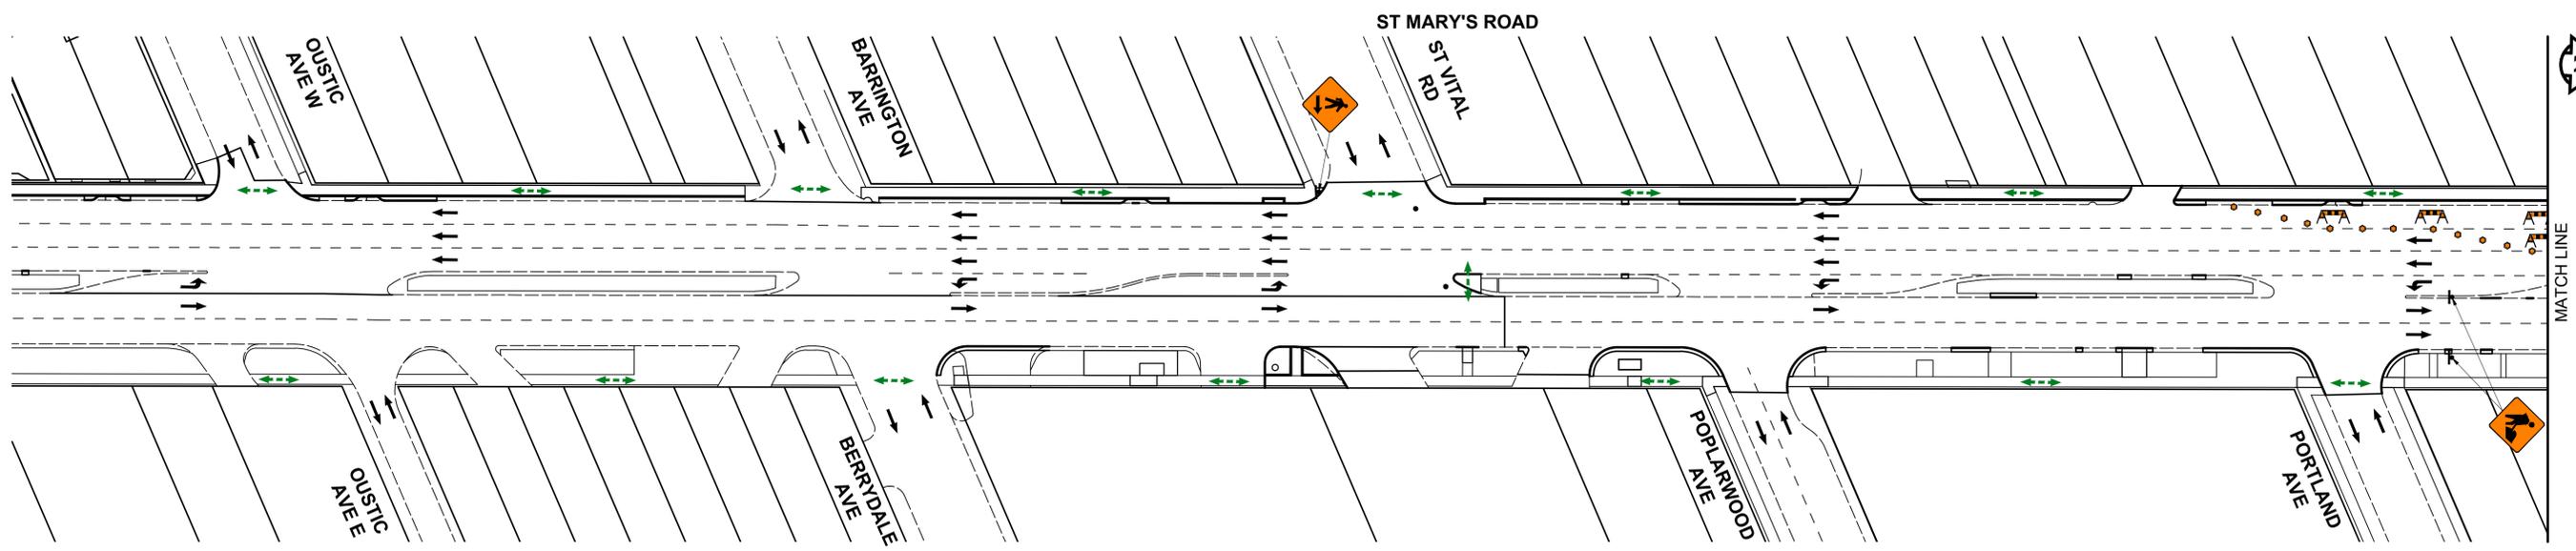

ISSUED FOR TENDER

PHASE 2 - STAGE 3 - SOUTHBOUND GUTTER LANES (1 OF 2)
FIGURE 10

THE CITY OF WINNIPEG
2026 REGIONAL STREETS RENEWAL
ST MARY'S ROAD REHABILITATION - ABINOJII MIKANAH TO FERMOR AVENUE
TRAFFIC STAGING & SIGNAGE

VERSION 2.0