
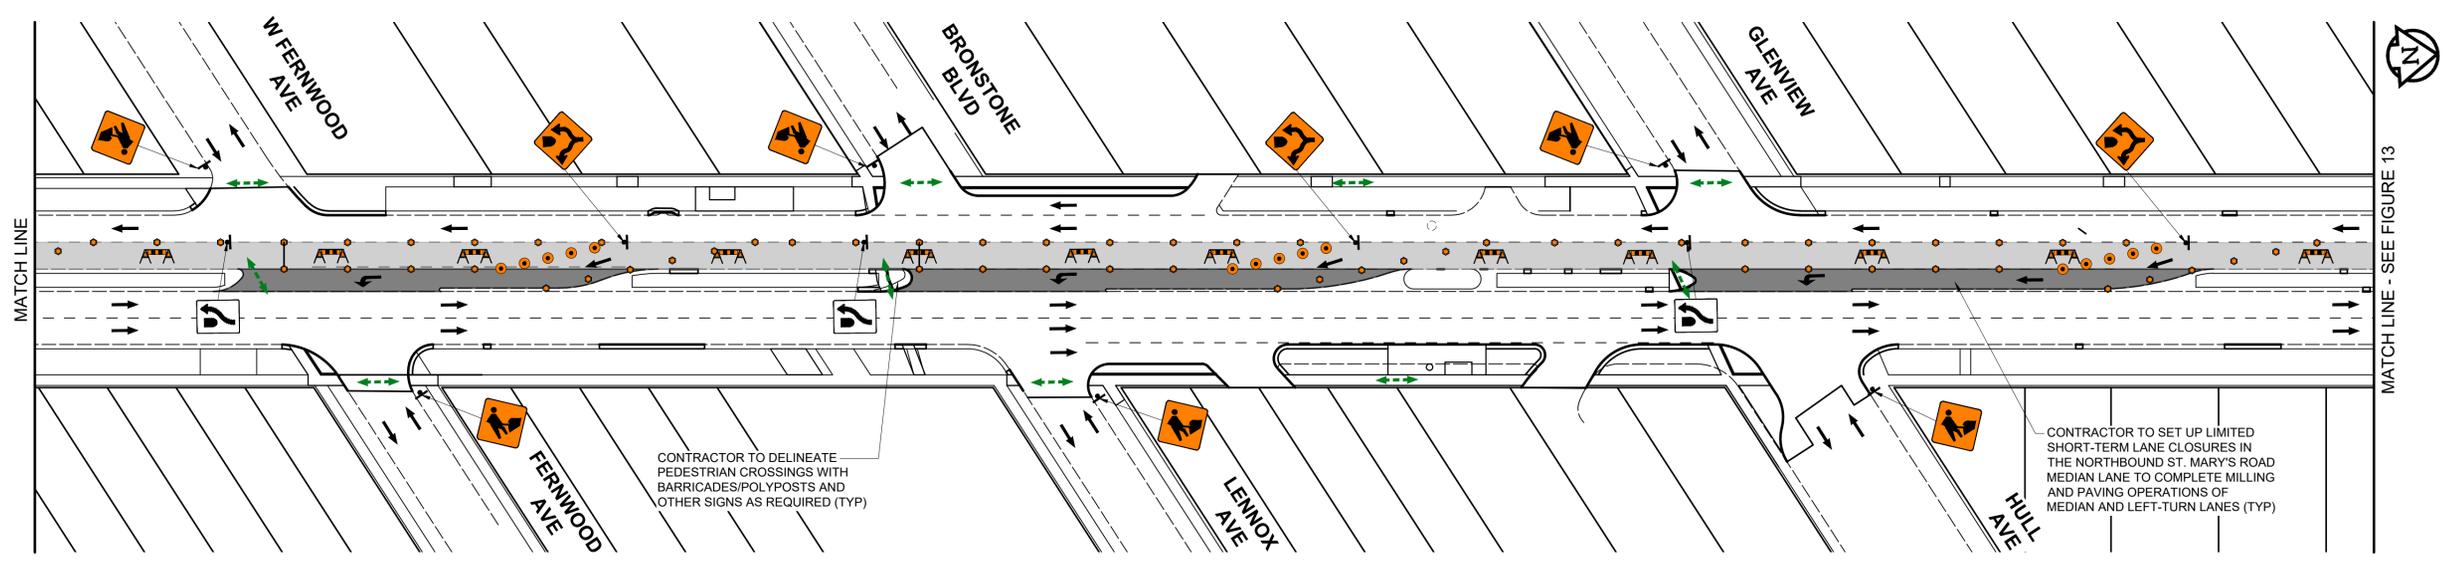


U:\1325010\0300_drawing\0302_drawing\0302_sht4_02_01.dwg - Last Saved: 2/23/2025 3:24 PM by diane - Printed: 2/24/2025 2:46 PM by Lane, Dave

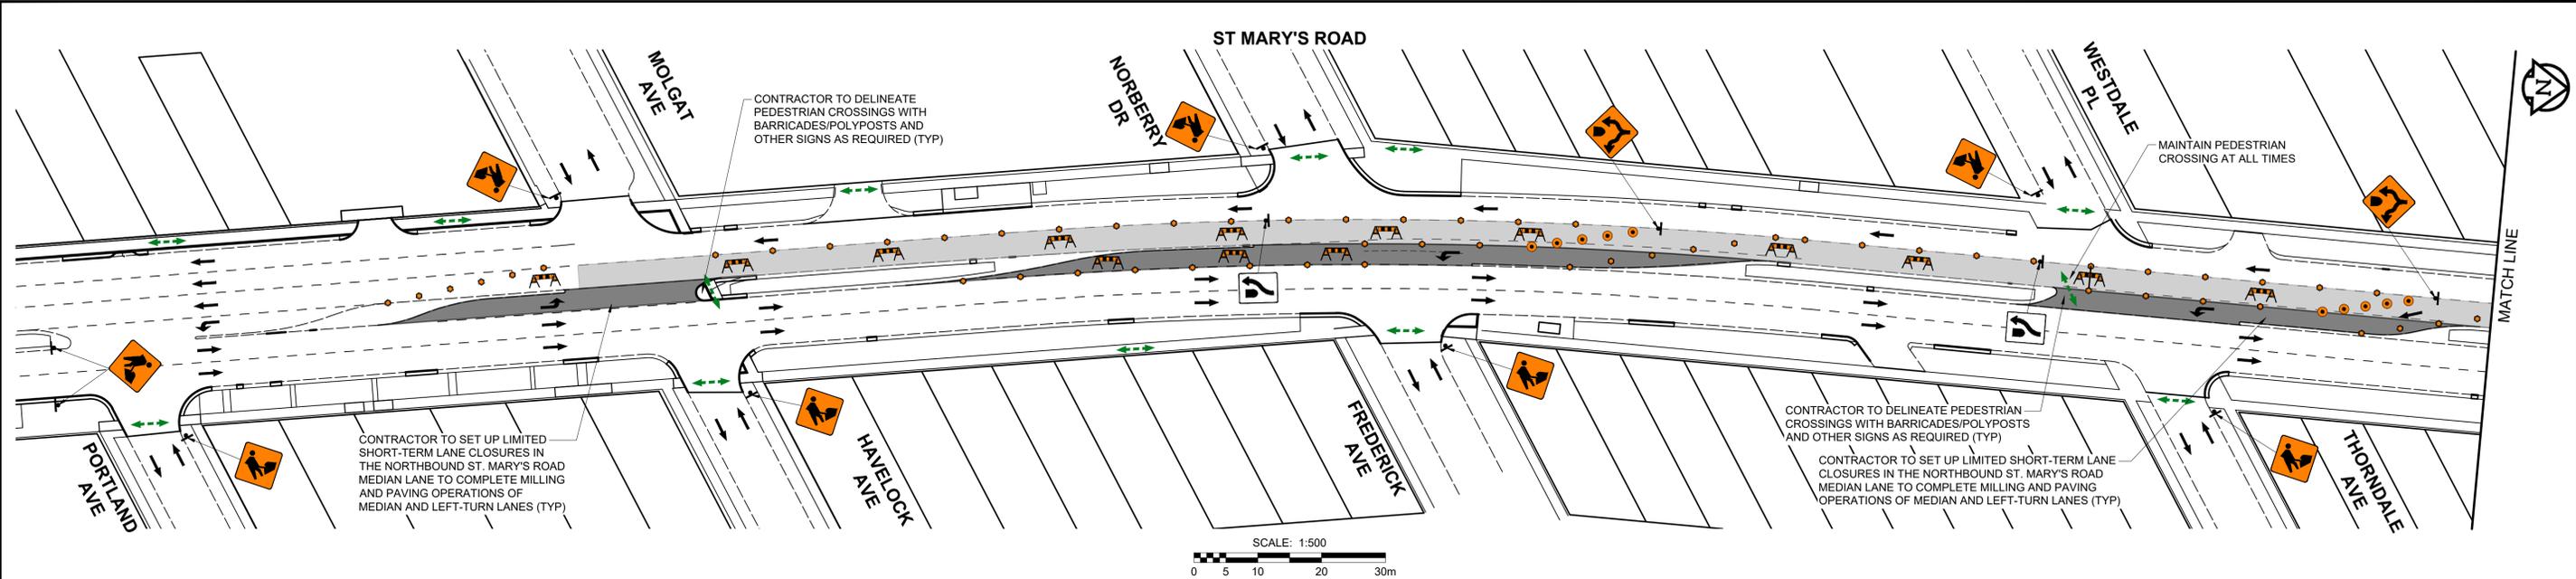

ISSUED FOR TENDER

PHASE 2 - STAGE 4 - SOUTHBOUND MEDIAN LANES (1 OF 2)
FIGURE 12

THE CITY OF WINNIPEG
2026 REGIONAL STREETS RENEWAL
ST MARY'S ROAD REHABILITATION - ABINOJII MIKANAH TO FERMOR AVENUE
TRAFFIC STAGING & SIGNAGE
VERSION 2.0