


U:\132501\01\0300\_drawing\0302\_drawing\0302\_sht5\02\_sht5.dwg - St Marys - Staging and Traffic Signage - STAGE 5 - SOUTHBOUND GUTTER LANES (3 OF 3) - 2024/02/28 2:45 PM by Lane, Dave  
Last Saved: 2/28/2024 2:45 PM by Lane, Dave  
Printed: 2/28/2024 2:45 PM by Lane, Dave  
A1 SIZE 594mm x 841mm

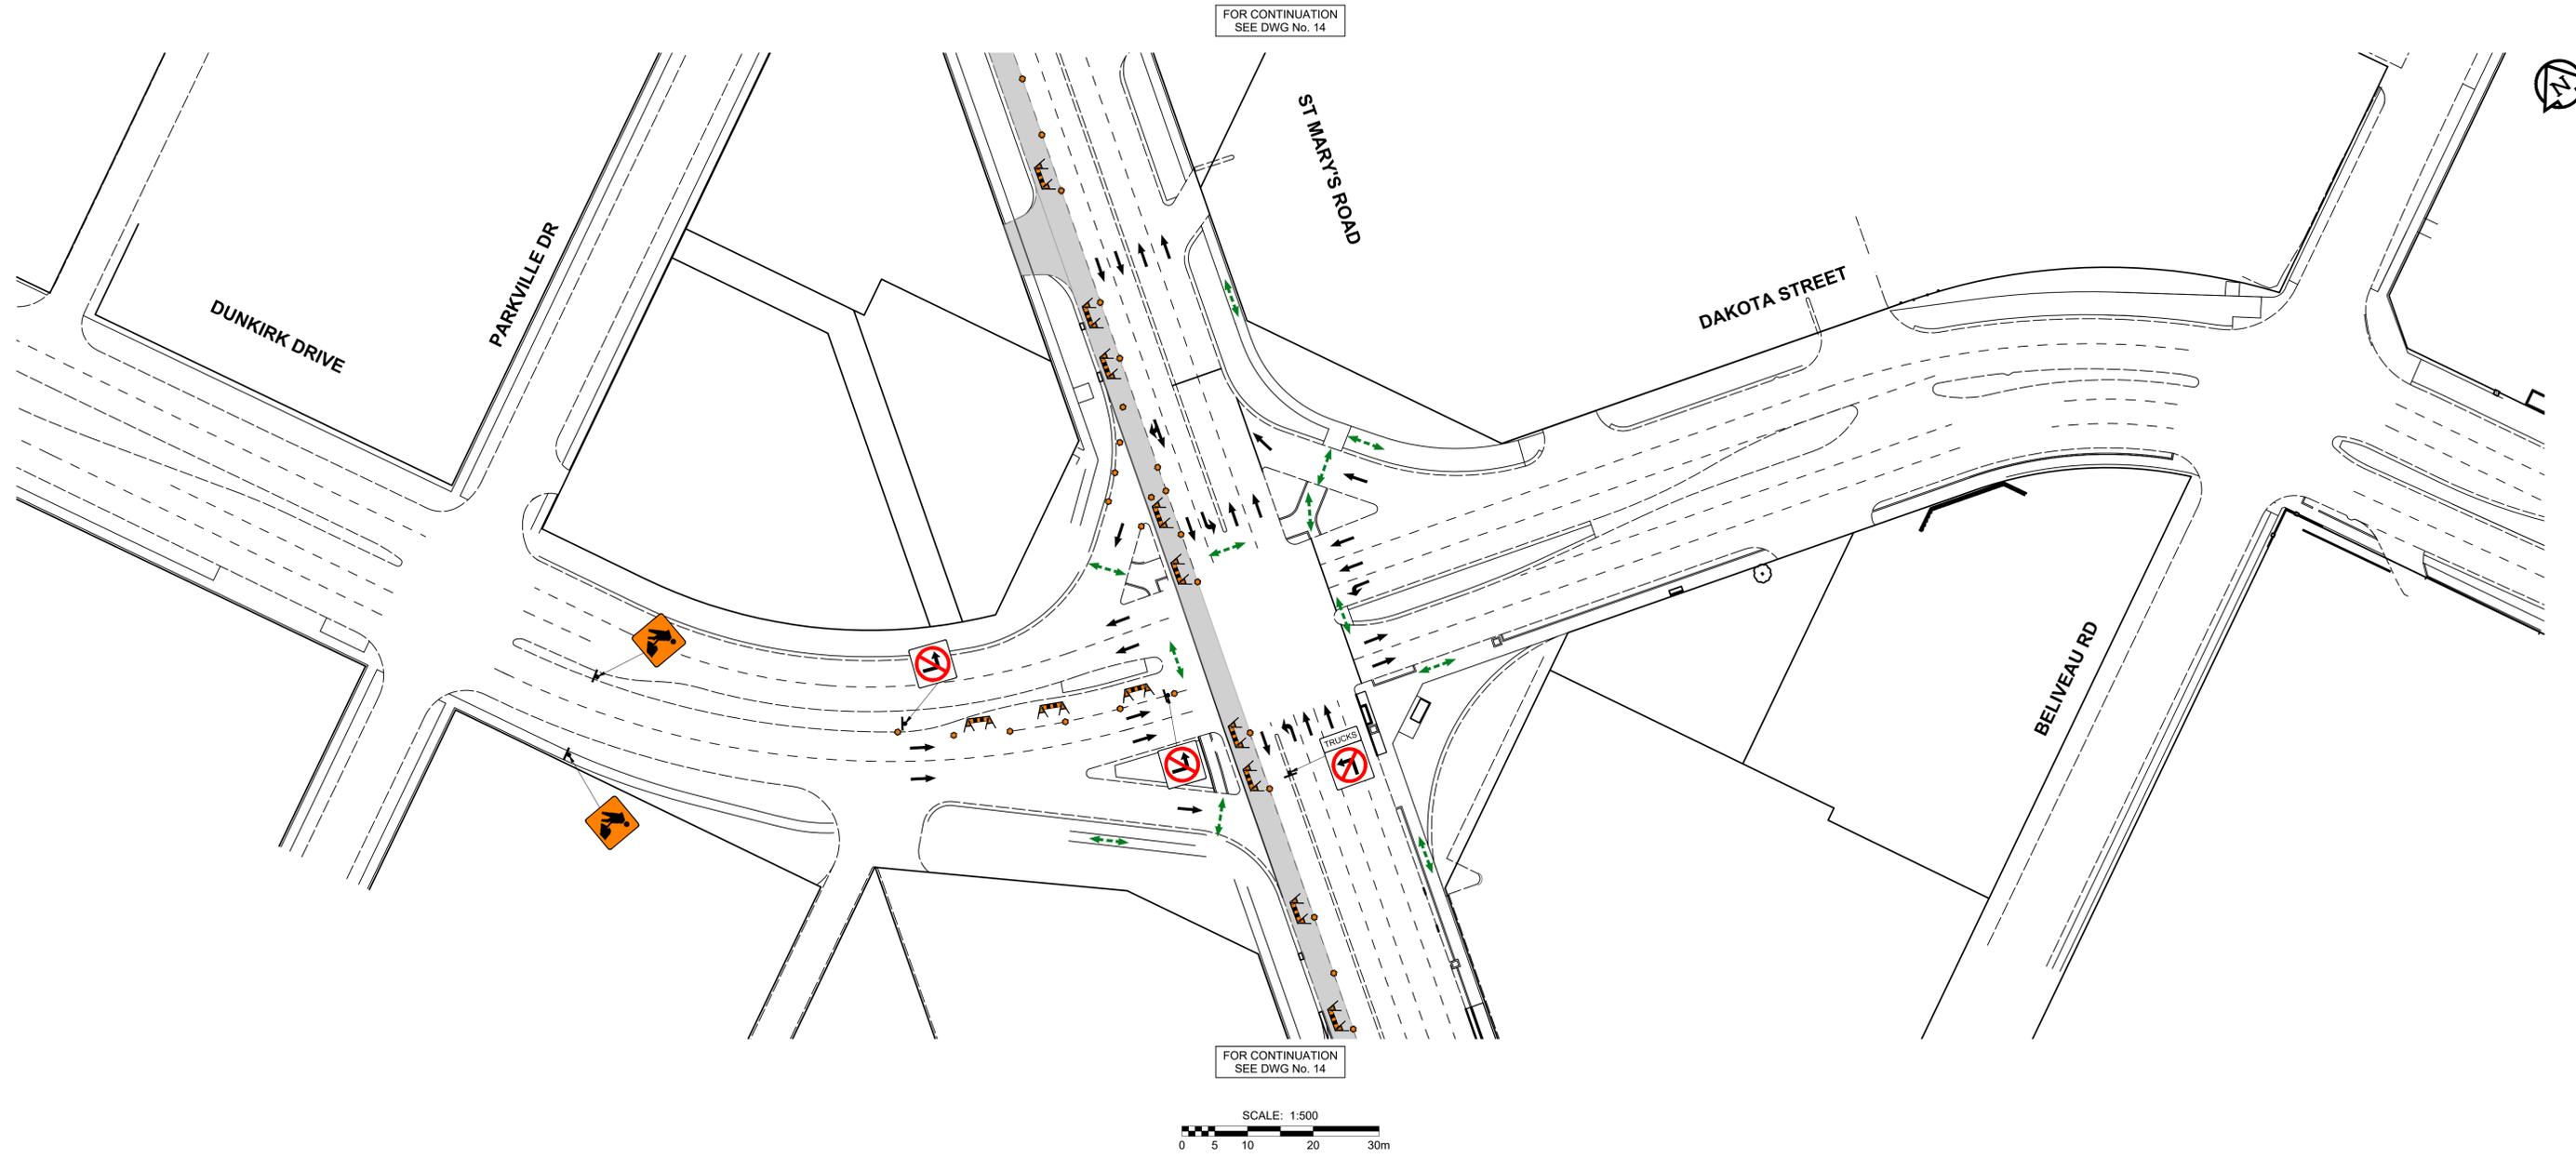

**ISSUED FOR TENDER**

**PHASE 3 - STAGE 5 - SOUTHBOUND GUTTER LANES (3 OF 3)  
FIGURE 16**

**THE CITY OF WINNIPEG  
2026 REGIONAL STREETS RENEWAL  
ST MARY'S ROAD REHABILITATION - ABINOJII MIKANAH TO FERMOR AVENUE  
TRAFFIC STAGING & SIGNAGE**



VERSION 2.0