


U:\1325010\0300\_drawing\0302\_drawing\0302\_01\0302\_01.dwg - Last Saved: 2/24/2026 1:17 PM by diane - Printed: 2/24/2026 2:46 PM by Lane, Dave

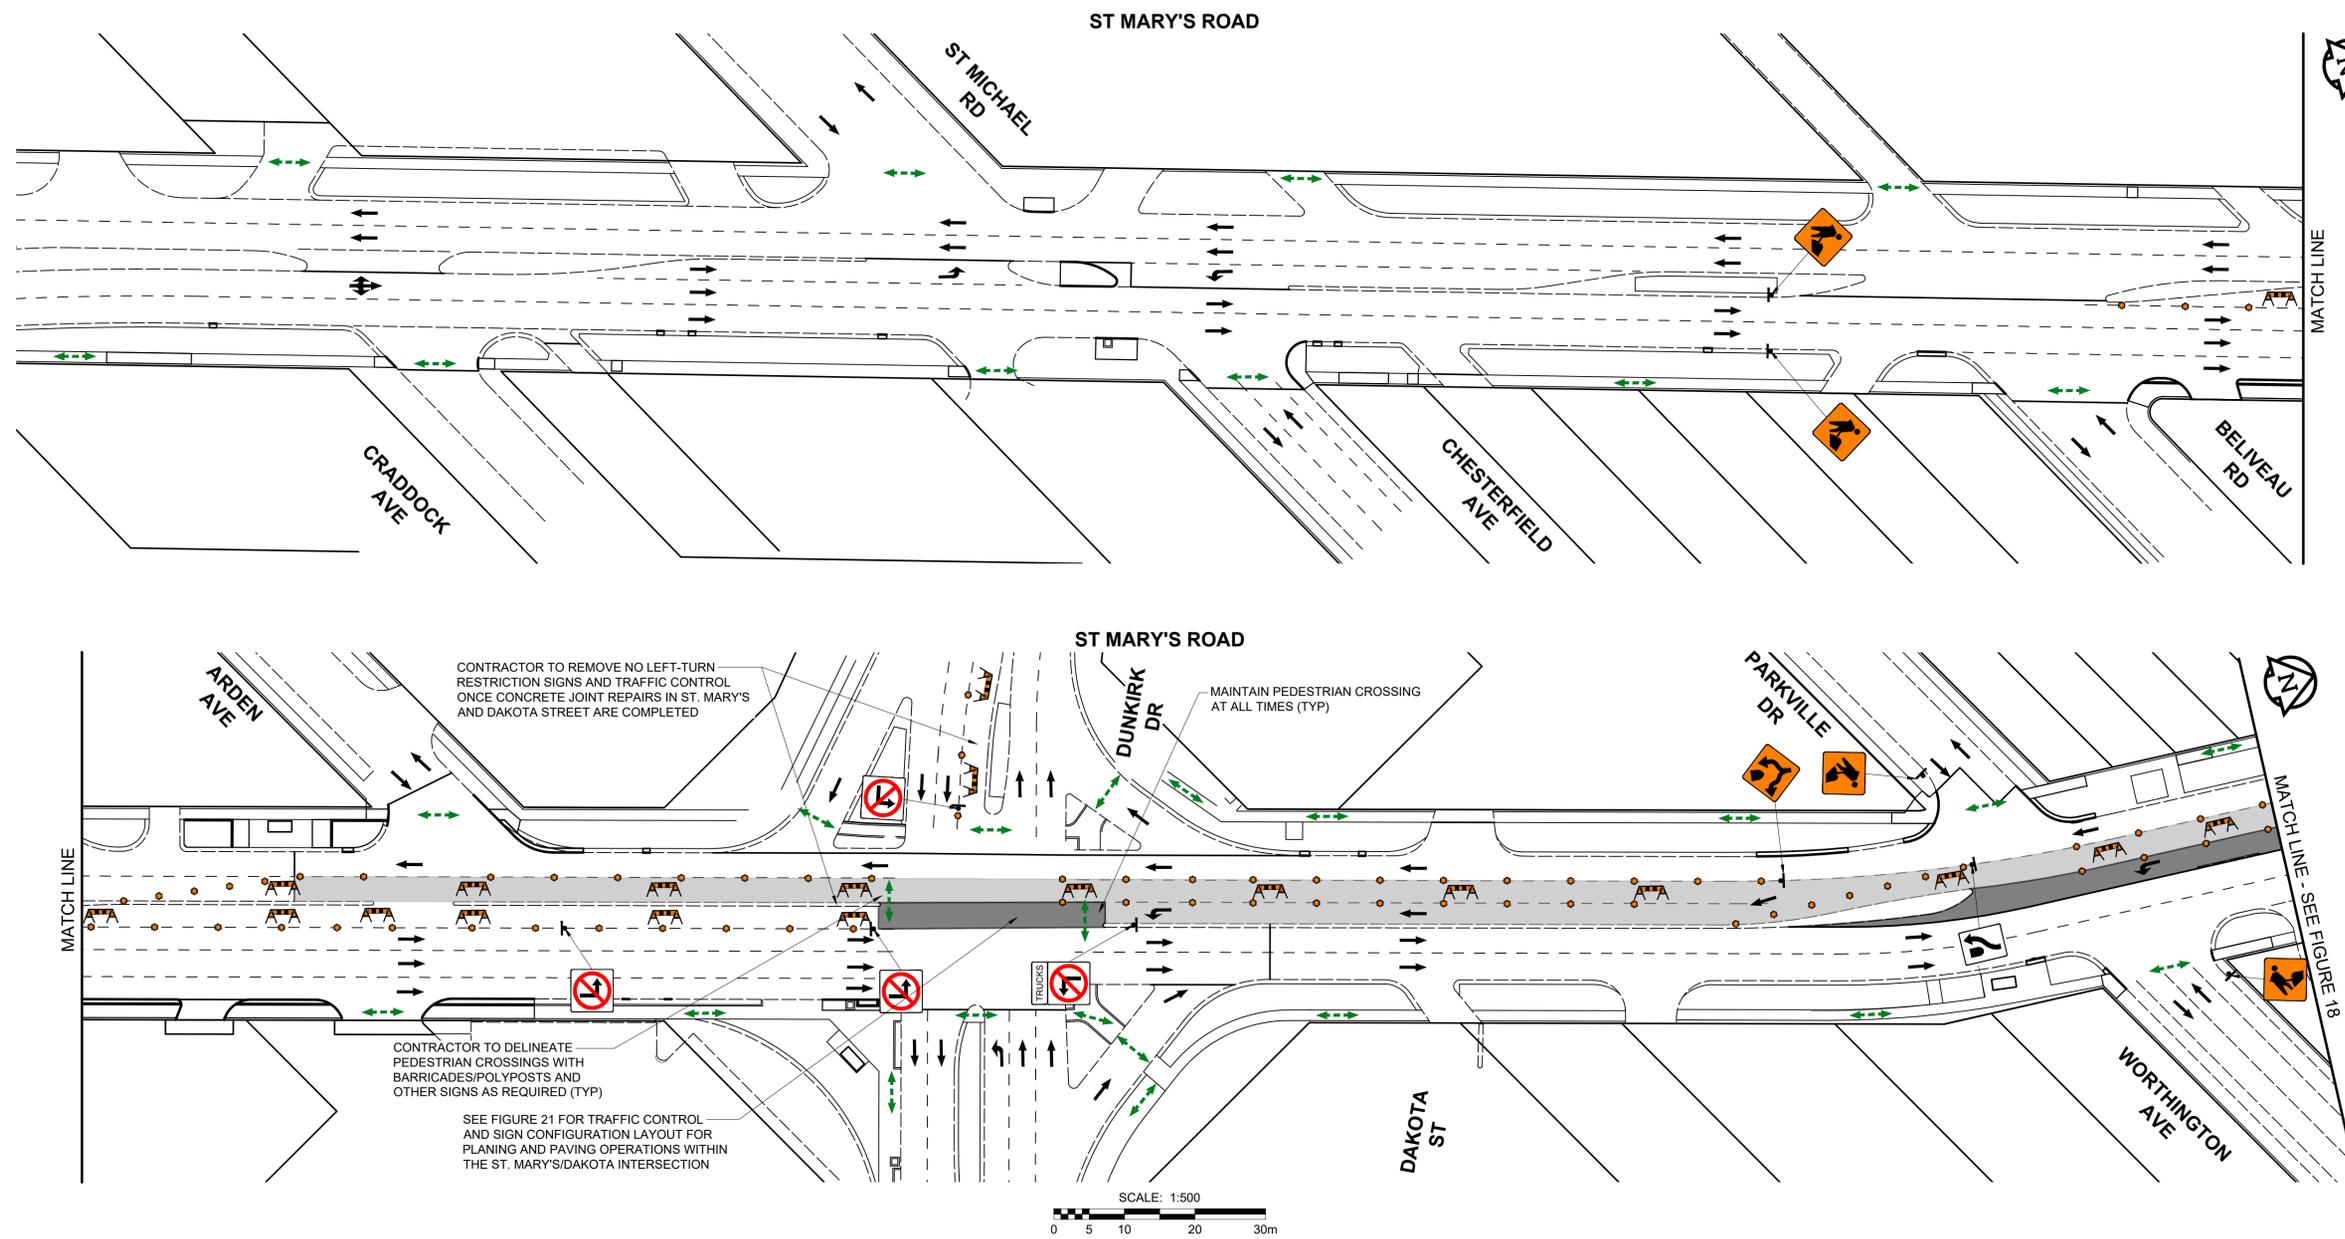

ISSUED FOR TENDER

PHASE 3 - STAGE 6 - SOUTHBOUND MEDIAN LANES (1 OF 3)  
FIGURE 17

THE CITY OF WINNIPEG  
2026 REGIONAL STREETS RENEWAL  
ST MARY'S ROAD REHABILITATION - ABINOJI MIKANAH TO FERMOR AVENUE  
TRAFFIC STAGING & SIGNAGE  
VERSION 2.0